


DLF45477

WATER SUPPLY SCHEMATIC
DIAGRAM FOR (BUILDING -E)

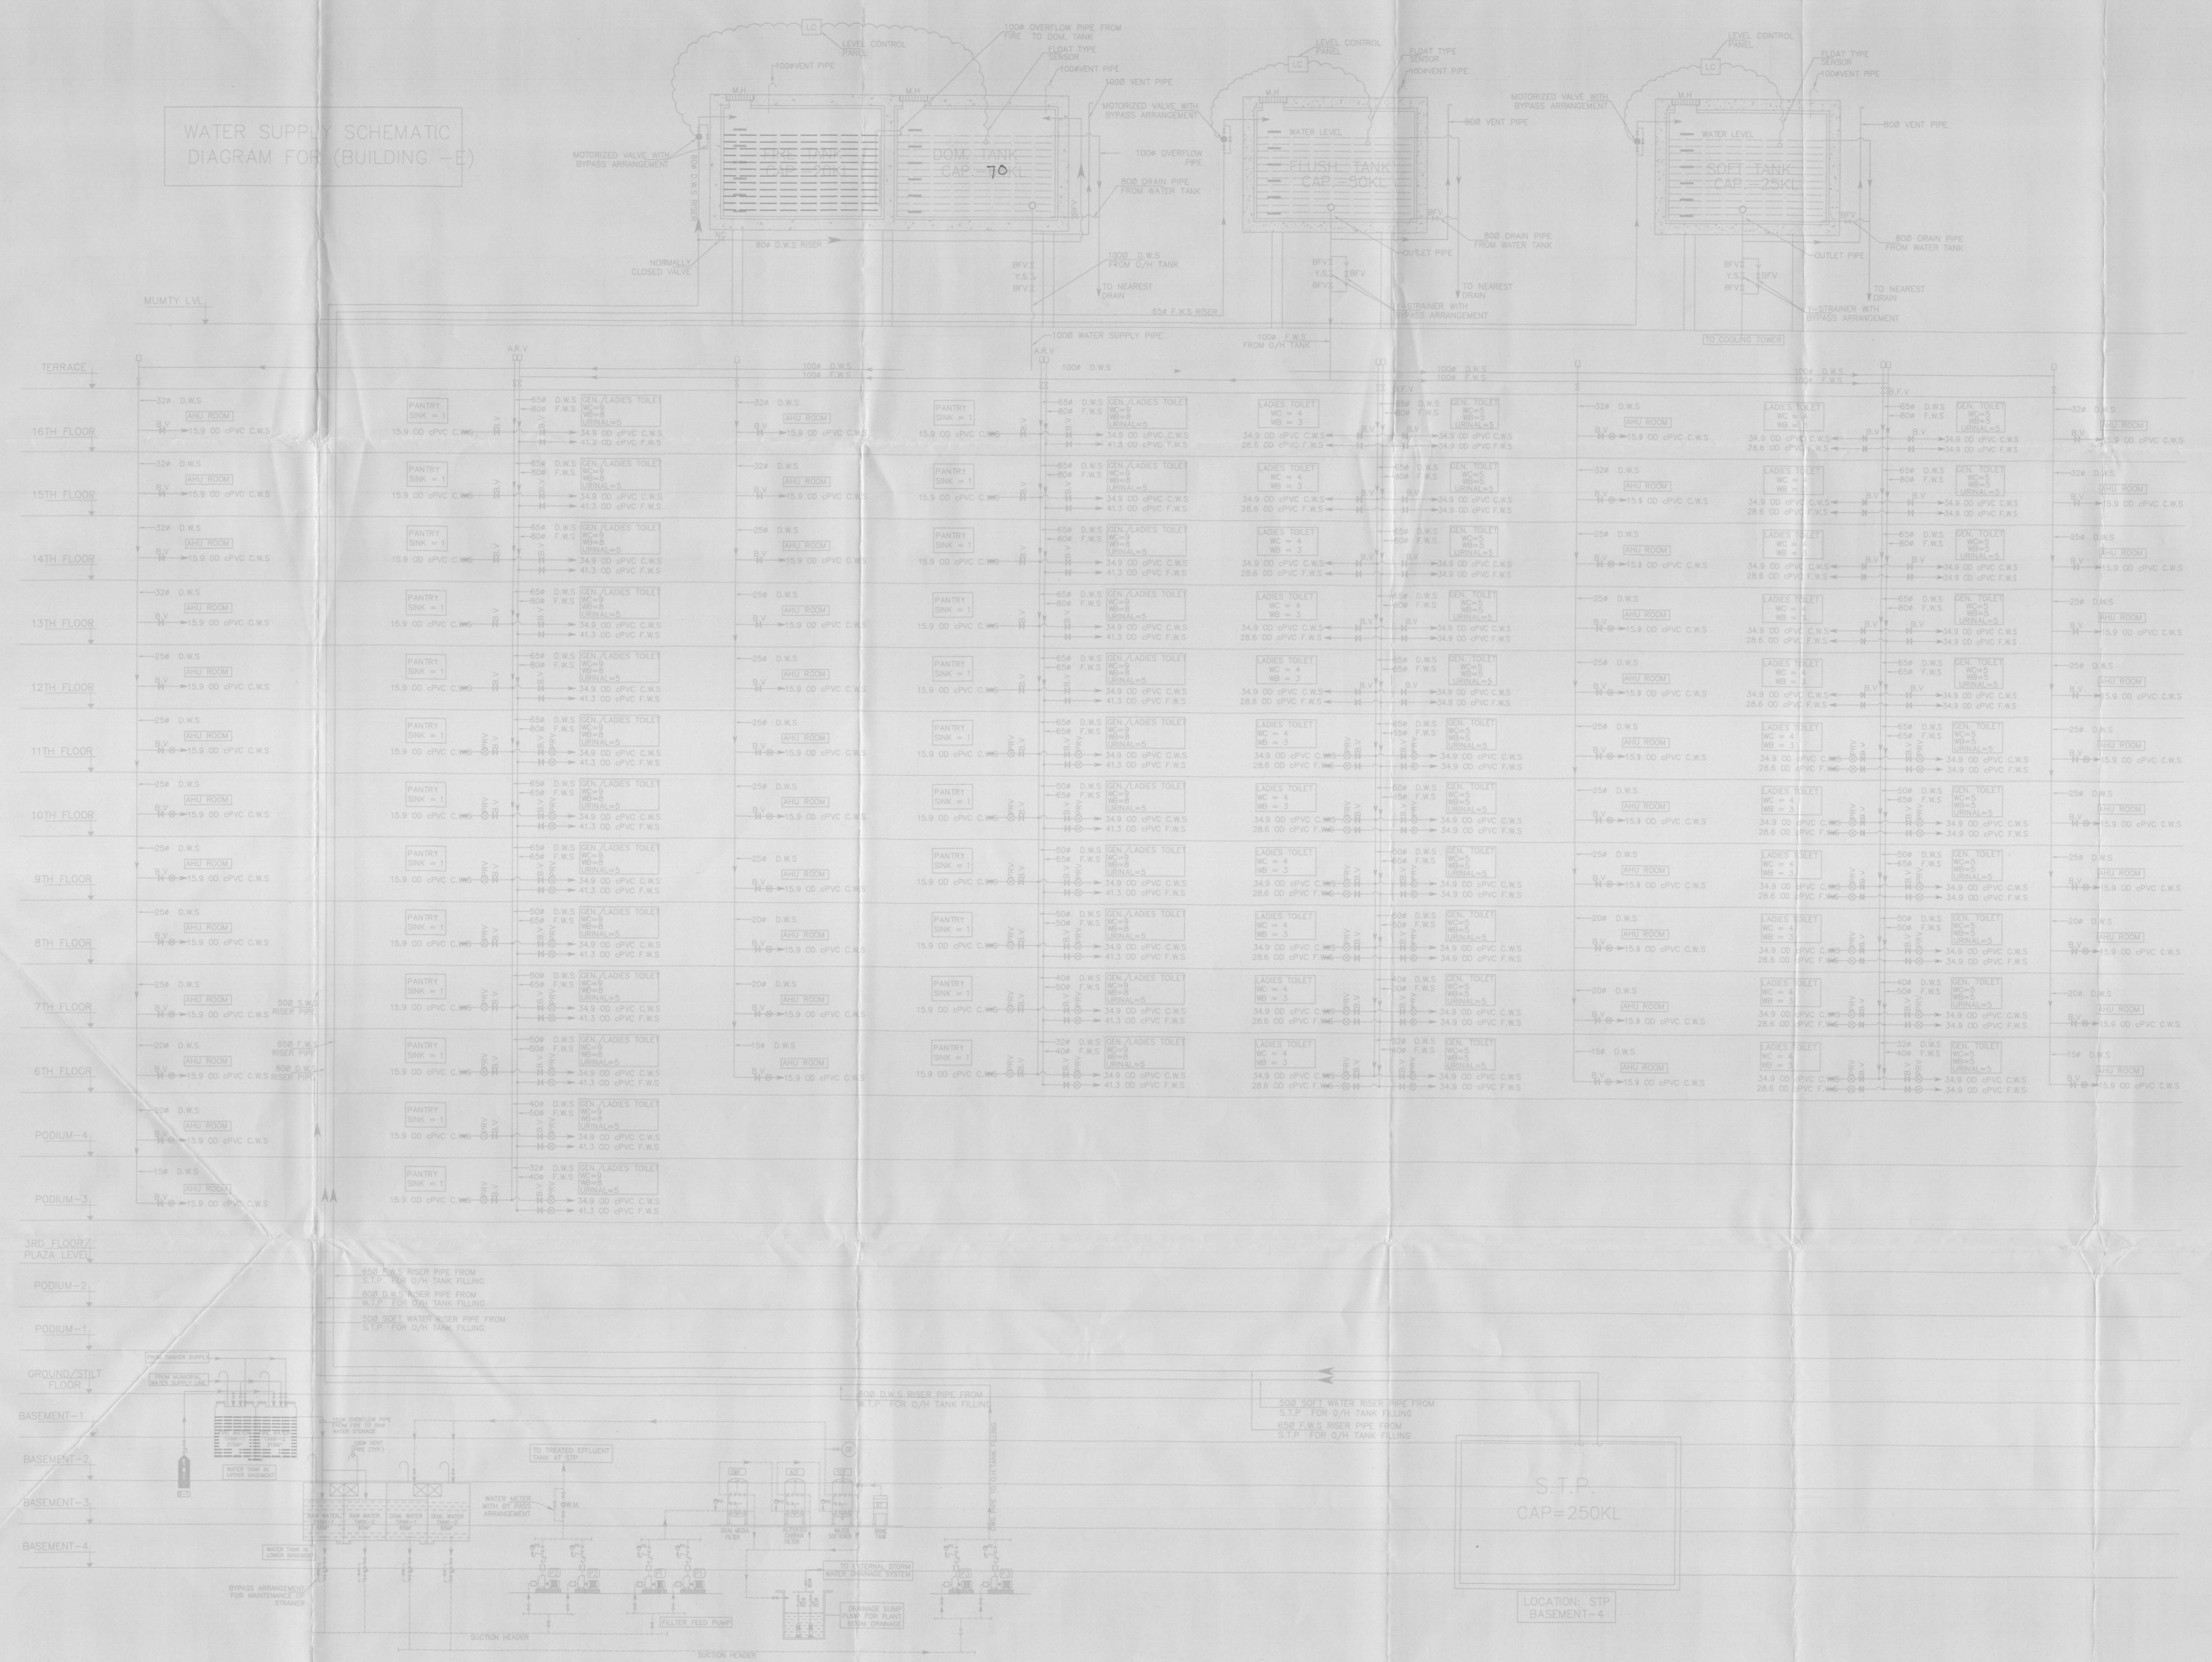

Architect
Hafeez
Contractor

29 Bunk Street, Bombay 400 023, India

RISMS
ARCHITECTS

RISMS ARCHITECTS PVT. LTD.
69, Naga Niwas, Bhawani Kunj
(Behind D2), Vasant Kunj,
New Delhi-110070.
Tel: 011-26898616, 26898617
www.risms-arch.com

Project:
PROPOSED BUILDING PLAN OF BUILDING
- C, BUILDING -D, BUILDING -E AND
BUILDING -F IN 94.57485 ACRES DLF
CYBER CITY, SECTOR 24, 25 & 25A,
GURGAON, HARYANA.

OWNER: DLF Cyber City Developers Ltd.
10th Floor DLF Gateway Tower,
DLF Cyber City, Gurugram, Haryana
Pin: 122002

DRAWING TITLE:-
BUILDING -E
WATER SUPPLY SCHEMATIC DIAGRAM

| | | | |
|------------------------------|------------|--------------------------|---------------|
| REVISION | JOB NO.:- | DRG NO. SLD-03 | NOR TH - |
| | SCALE:- | DATE:- | N |
| | 1:100 | 16-05-2018 | |
| FILE:- | DEALT BY:- | CHECKED BY:- | APPROVED BY:- |
| ARCHITECT'S SEAL & SIGNATURE | | OWNER'S SEAL & SIGNATURE | |

