

This is a PROVISIONAL BUILDING PLAN for purposes of inviting objections from the general public.

Architects:
Arcop Associates Pvt. Ltd.
Plot-36B, Sec-32, Gurgaon-122001
Ph: +91-124-4595500 FAX: +91-124-4595550
Montreal, Toronto, New-Delhi, Boston

PROPOSED REVISED BUILDING PLAN OF COMMERCIAL COLONY AREA MEASURING 32.36 ACRES PART OF RESIDENTIAL PLOTTED COLONY NAMED DLF CITY PHASE III & III AND INDEPENDENT COMMERCIAL COLONY 4.00 ACRES (LICENCE NO.69 OF 2018) BY MAKING TOTAL AREA MEASURING 36.36 ACRES UNDER TOD ZONE IN SECTOR -24 & 25A GURGRAM MANESAR URBAN COMPLEX BEING DEVELOPED BY DLF LIMITED AND OTHERS.

DRAWING TITLE:-
BASEMENT -2 CAR PARKING AREA BUILDING - 2 & 3

JOB NO:- DTN/B2/B3/03CP
SCALE: 1:250
DATE: 25/05/21
CHECKED BY: VIKRAM
APPROVED BY: OWNER'S SEAL & SIGNATURE

AREA CALCULATION FOR BASEMENT 2												

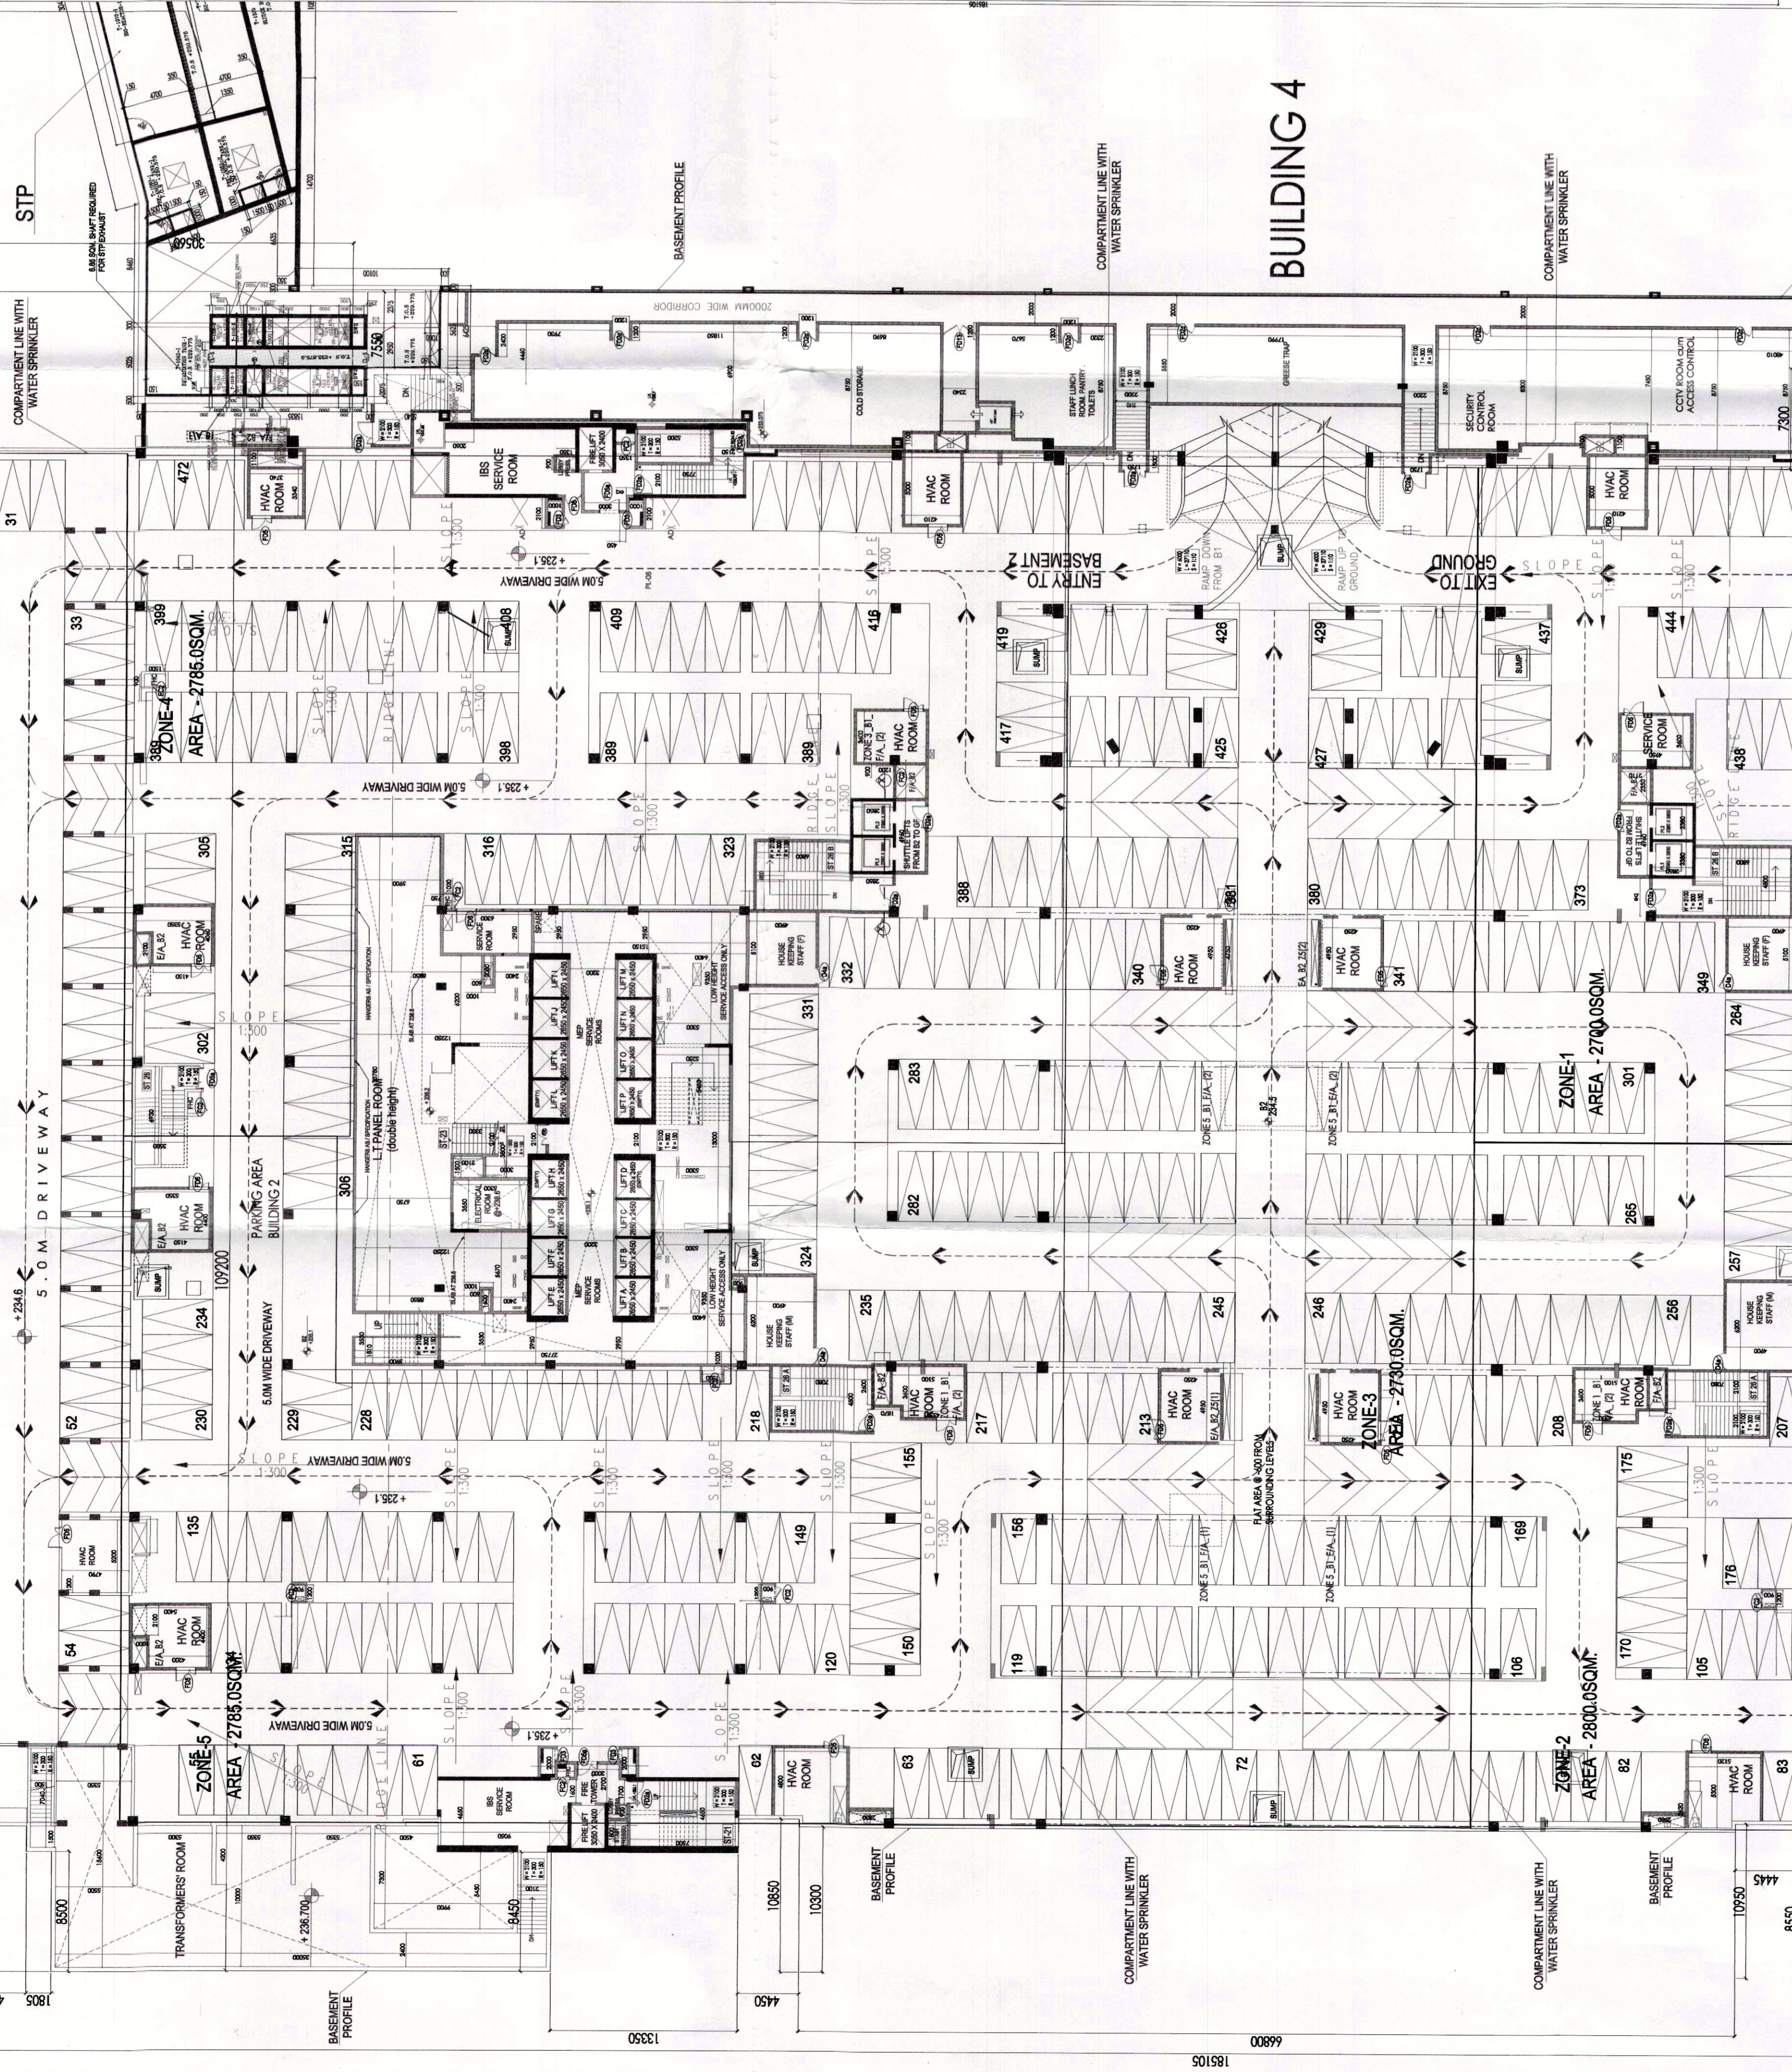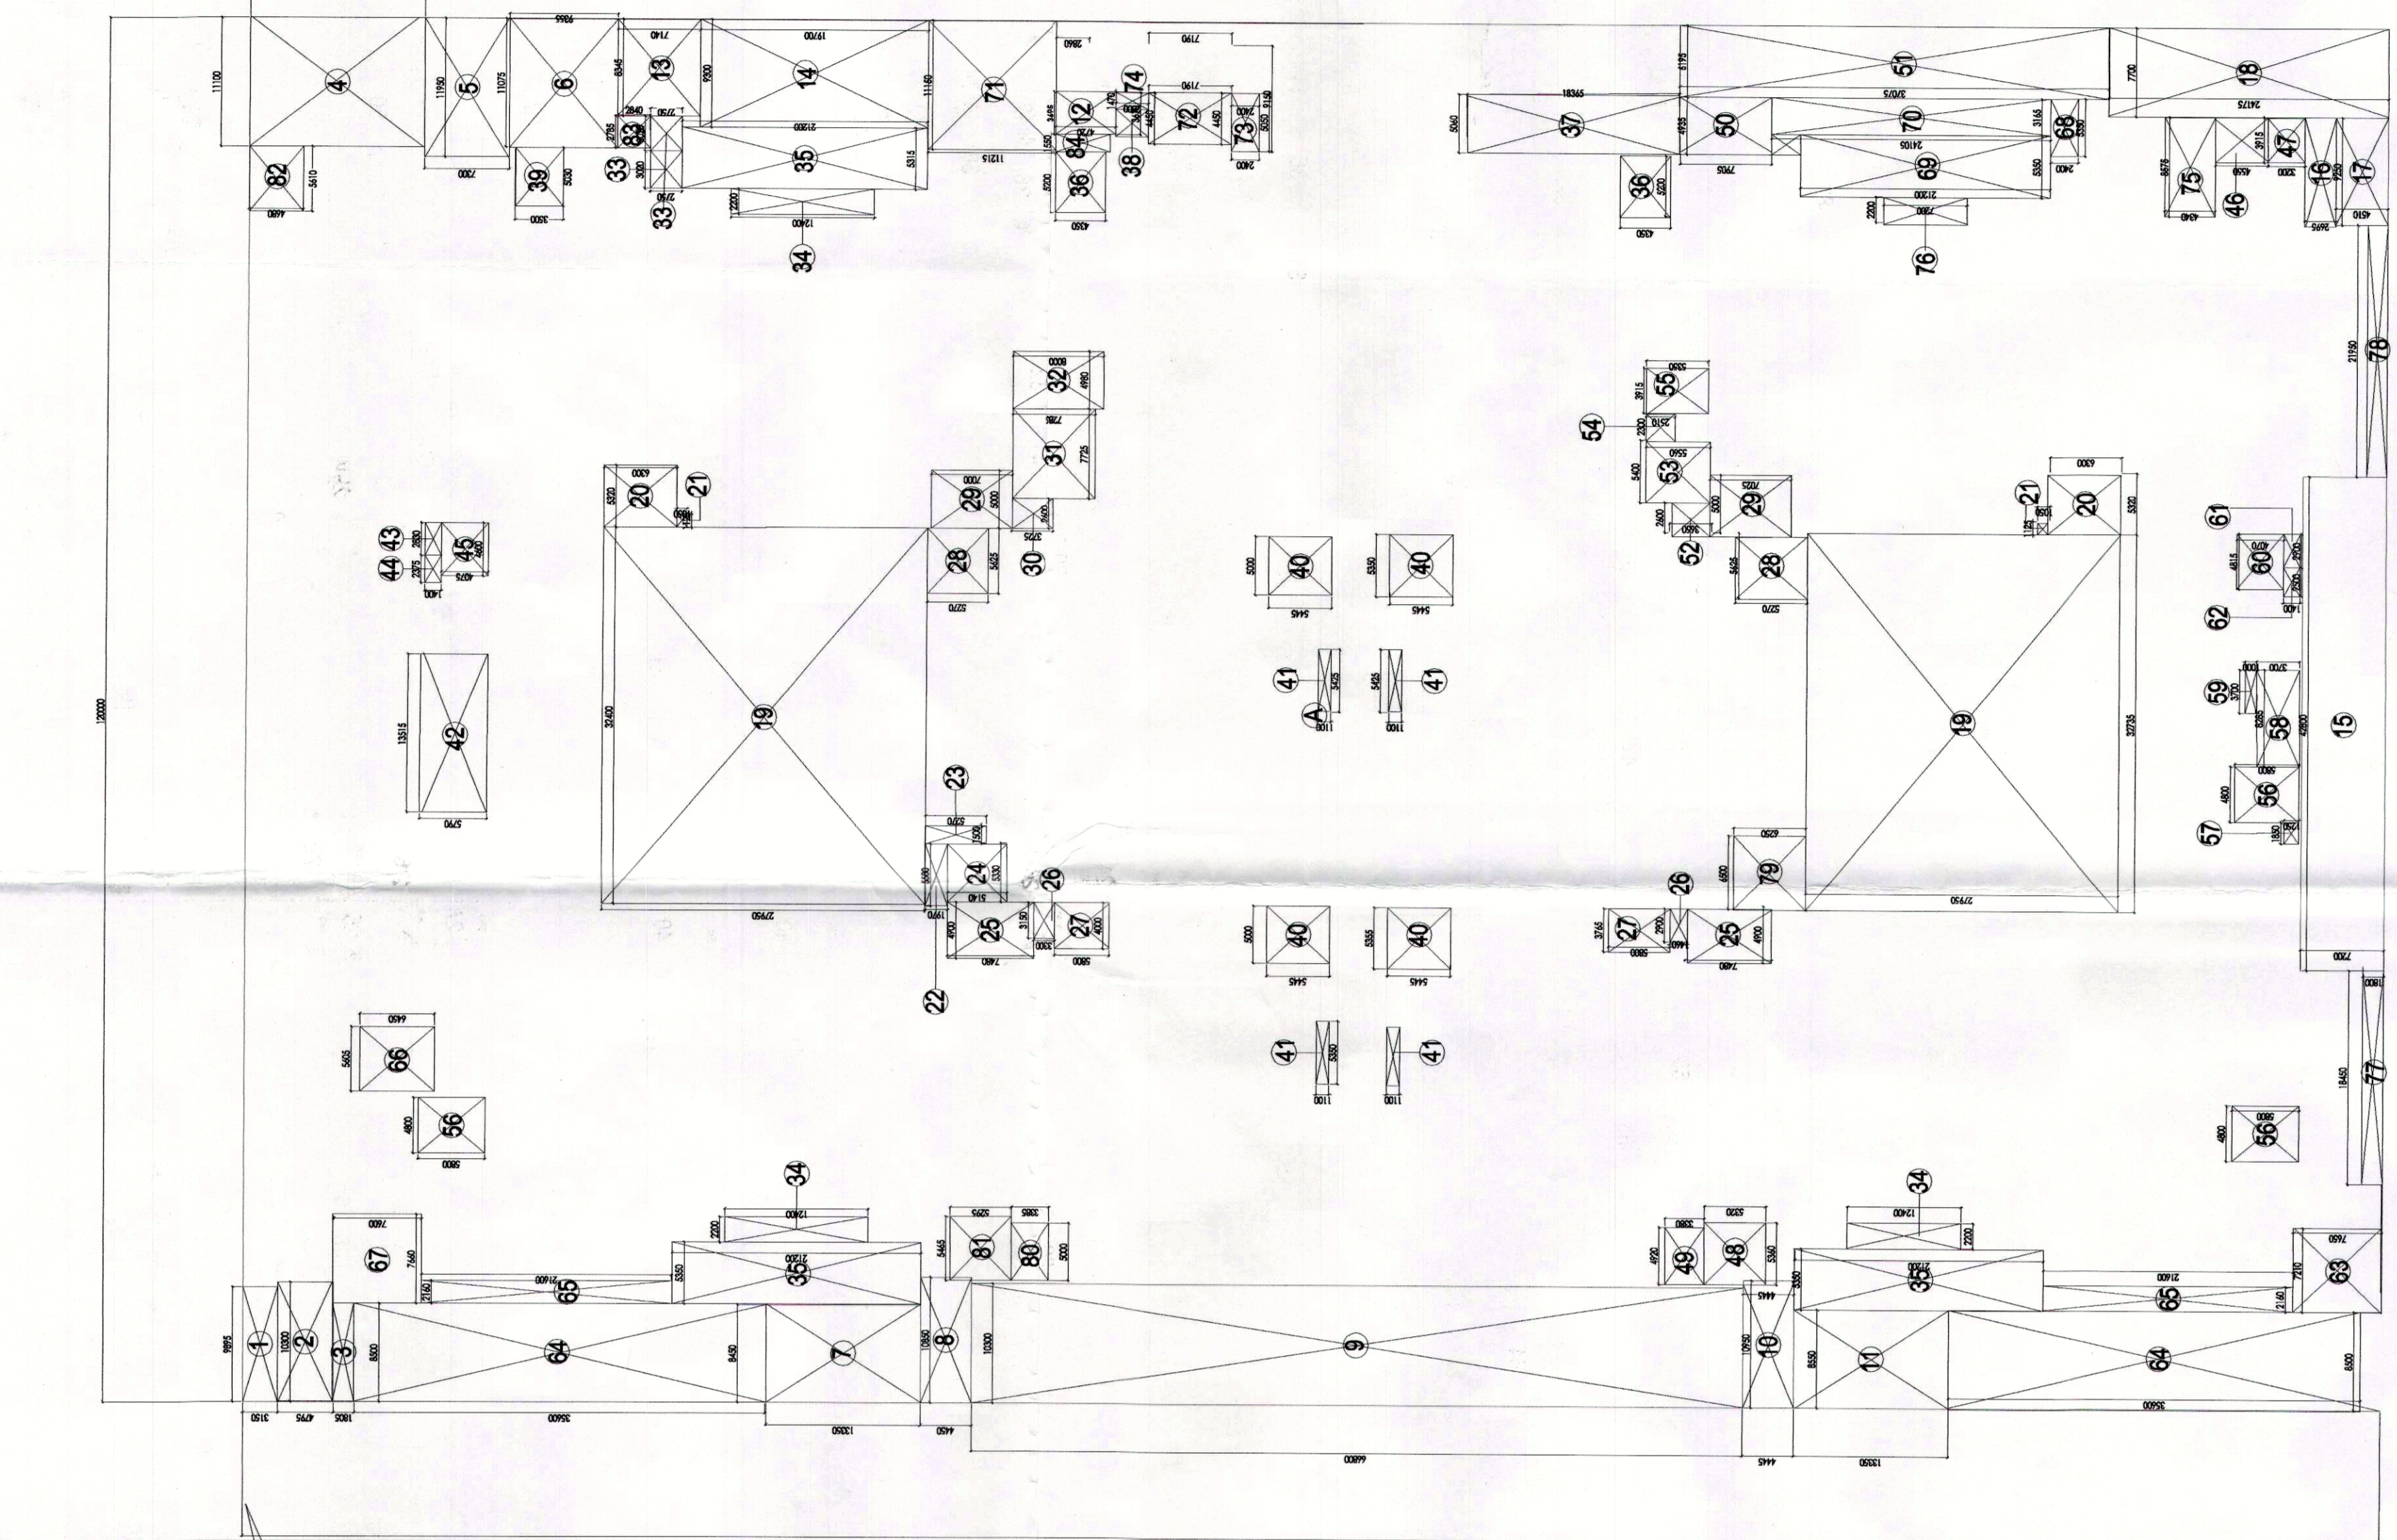

BUILDING_2_BASEMENT 2 (LVL 235.1)

Checked and Approved for Public Health
