


GROUND COVERAGE_BUILDING 2

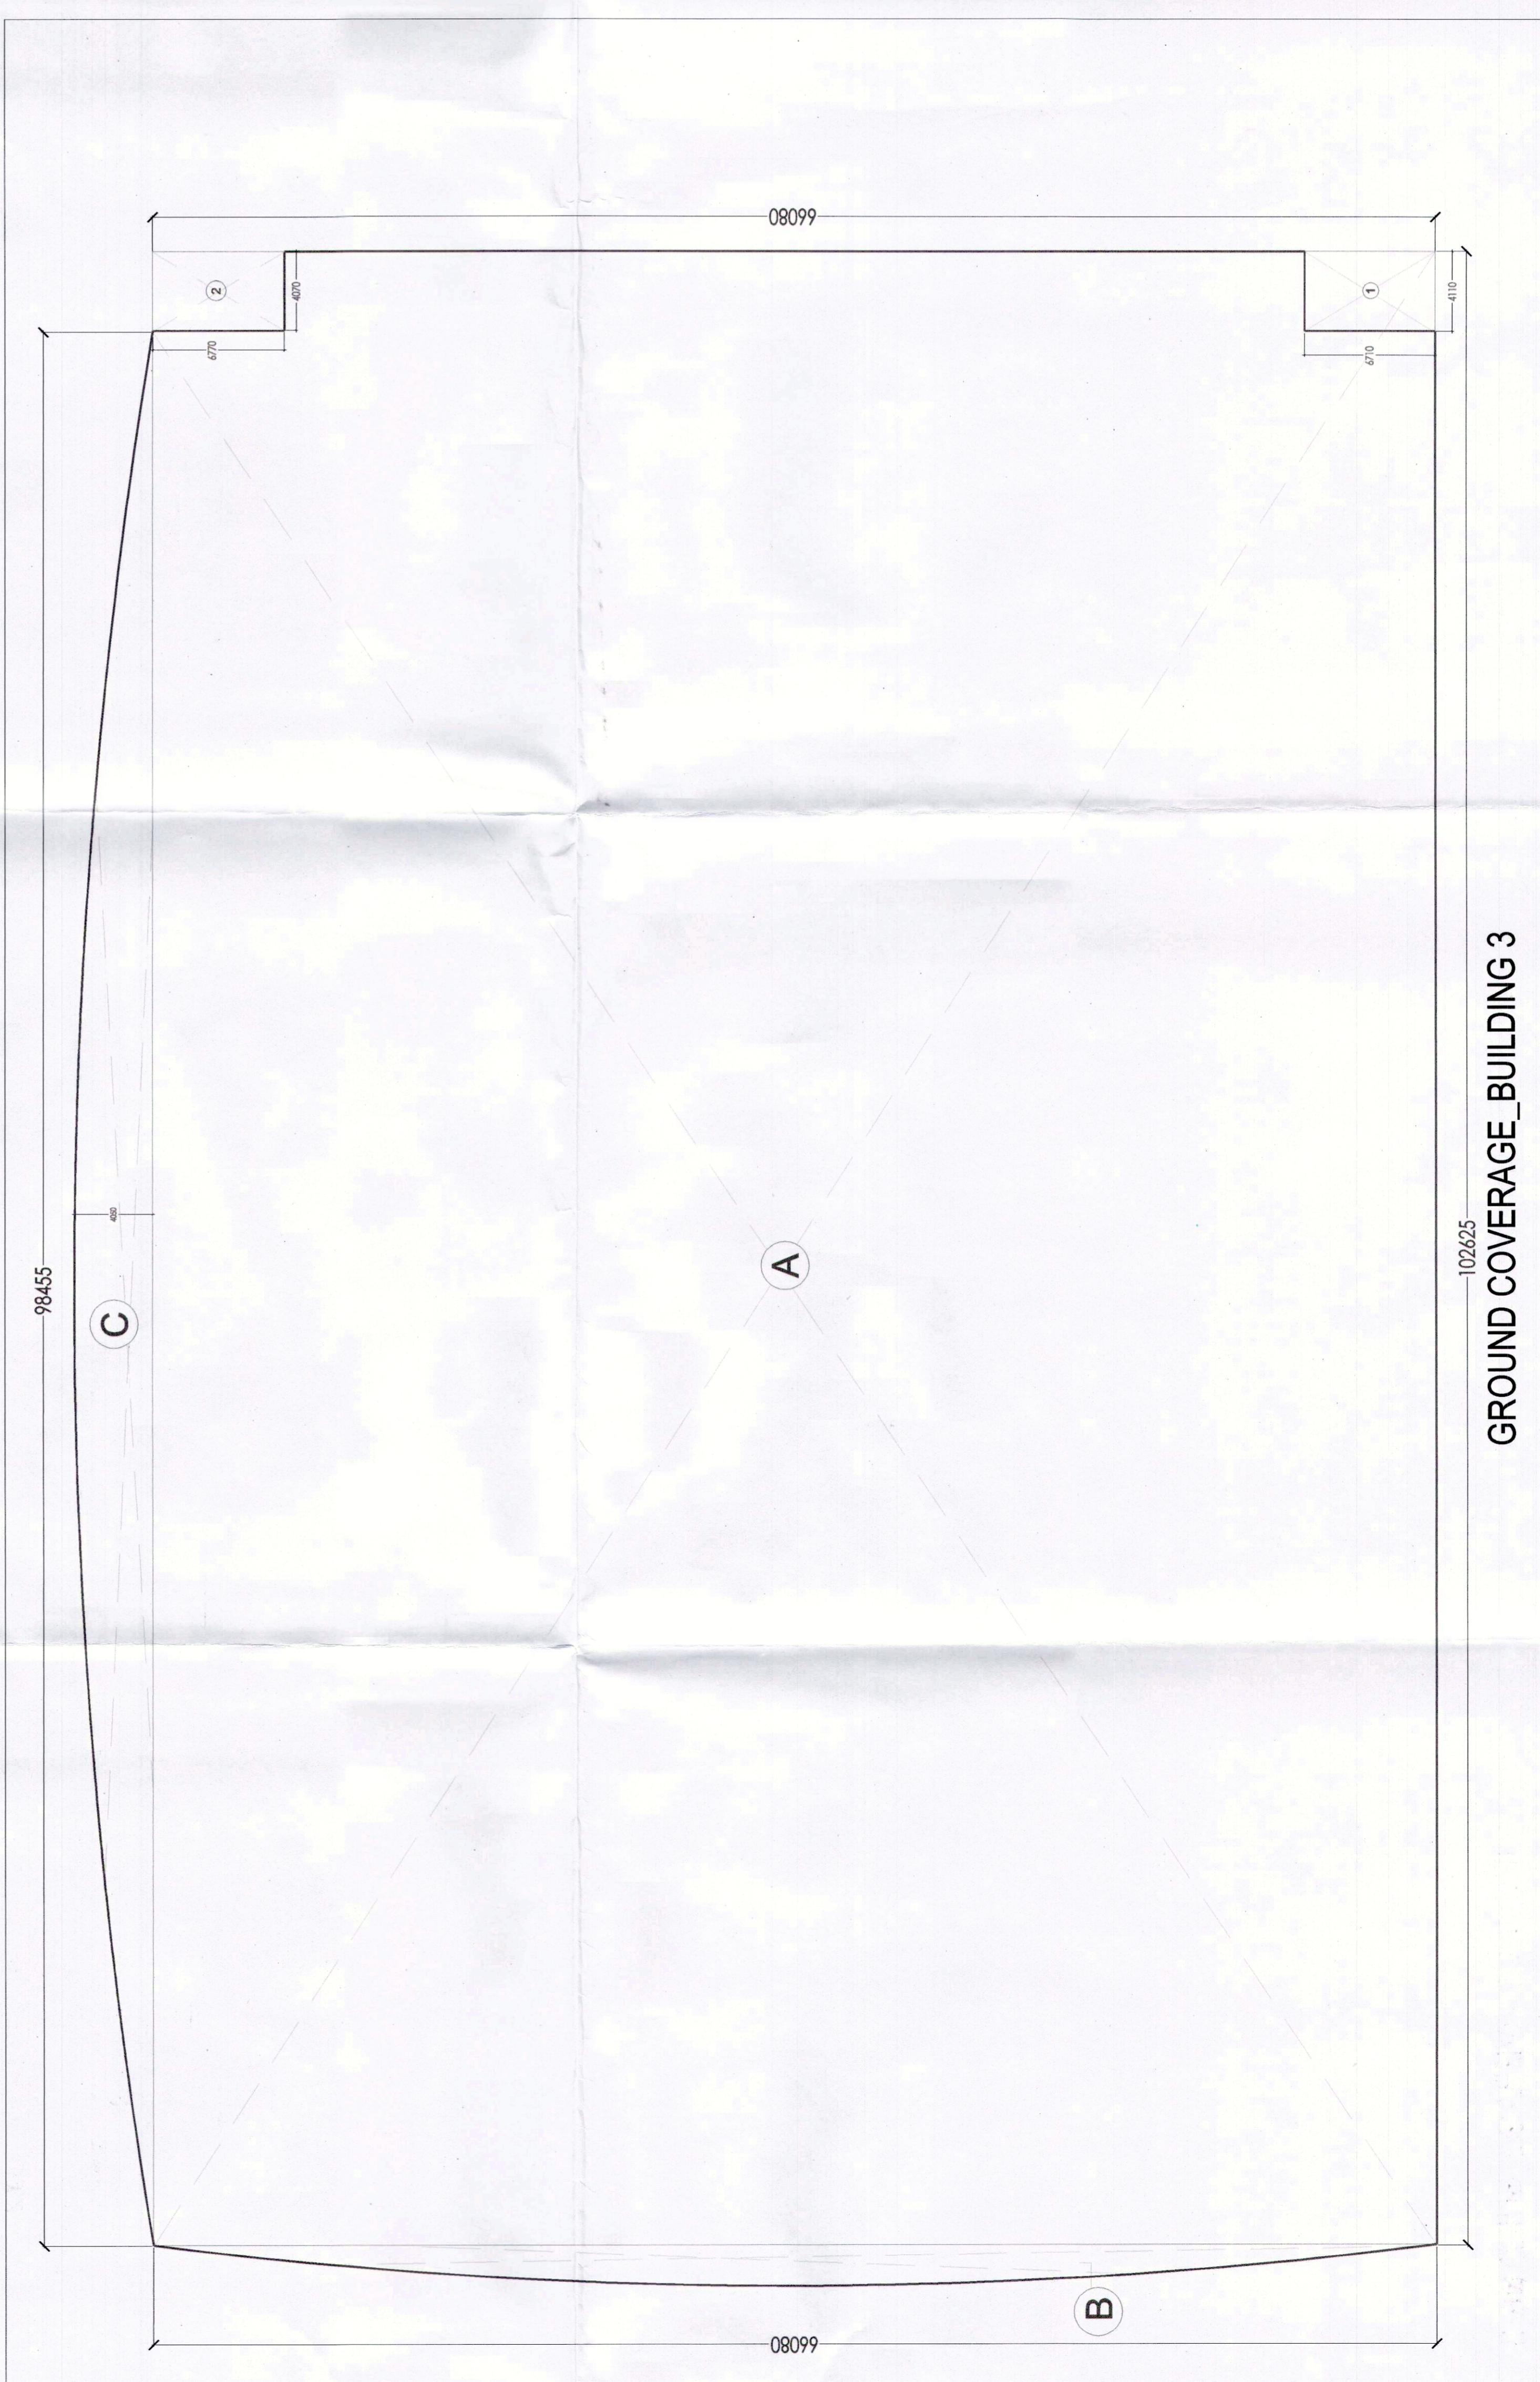

GROUND COVERAGE_BUILDING 3


GROUND COVERAGE AREA CALCULATION

ADDITION AREA					
T.NO.	TYPE	Nos.	Length		Total Area
			a	b	
A	RECTANGLE	1	102.625	66.08	6631.458
B	SEGMENT	1	66.08	2.1	92.512
C	SEGMENT	1	98.455	4.05	265.8285
TOTAL ADDITION AREA IN SQM					6989.799

SUBTRACTION AREA					
T.NO.	TYPE	Nos.	Length		Total Area
			a	b	
1	RECTANGLE	1	4.11	6.71	14.24
2	RECTANGLE	1	4.07	6.77	11.63
TOTAL SUBTRACTION AREA IN SQM					25.87
TOTAL GROUND COVERAGE AREA					6963.93

Note :-

- BUILDING HAS AUTOMATIC SPRINKLER SYSTEM WHEREVER REQUIRED BY NBC.
- BUILDING WILL BE DESIGNED (STRUCTURES) AS PER RELEVANT IS CODES FOR EARTH QUAKE RESISTANCE.
- BUILDING IS ARTIFICIALLY LIGHTED MECHANICALLY VENTILATED & CENTRALLY AIRCONDITIONED WITH 100% POWER BACKUP.

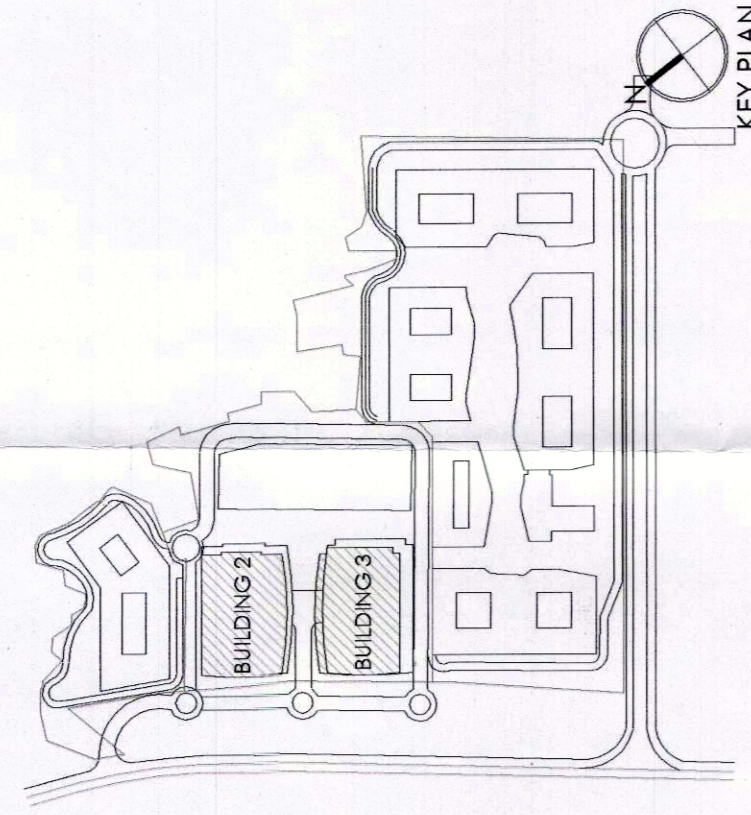

LEGEND FOR SYMBOLS:

S.NO.	SYMBOL	DESCRIPTION
01.	①	110.00 SOIL PIPE
02.	②	110.00 WASTE PIPE
03.	③	75.00 ANTI-RUNOFF PIPE
04.	④	DOMESTIC WATER SUPPLY, HYDRO-PNEUMATIC
05.	⑤	DOMESTIC WATER SUPPLY, HYDRO-PNEUMATIC
06.	⑥	FLUSHING WATER SUPPLY, HYDRO-PNEUMATIC
07.	⑦	180.00 TERRACE RAIN WATER PIPE
08.	⑧	110.00 MINTY/BALCONY RAIN WATER PIPE
09.	⑨	FLOOR DRAIN
10.	⑩	FLOOR DRAIN
11.	⑪	URINAL TRAP
12.	⑫	CLEAN OUT PLUG
13.	⑬	SOIL PIPE
14.	⑭	WASTE PIPE
15.	⑮	VENT PIPE
16.	⑯	RAIN WATER PIPE
17.	⑰	DOMESTIC WATER PIPE
18.	⑱	FLUSHING WATER PIPE

Architects:

Arcop Associates Pvt. Ltd.
 Plot- 34b, Sec-32, Gurgaon-122001
 Ph.: +91-124-4595500 FAX: +91-124-4595550
 Montredl, Toronto, New-Delhi, Boston

Project: PROPOSED REVISED BUILDING PLAN OF COMMERCIAL COLONY AREA MEASURING 32.38 ACRES PART OF RESIDENTIAL PLOTTED COLONY NAMEDLY DLF CITY PHASE I, II, III AND INDEPENDENT COMMERCIAL COLONY 4.80 ACRES (LICENCE NO.89 OF 2018 DATED 07.09.2018) BY MAKING TOTAL AREA MEASURING 38.98 ACRES UNDER TDD ZONE IN SECTOR 34 & 35A, GURGRAM MANESAR URBAN COMPLEX, BEING DEVELOPED BY DLF LIMITED AND OTHERS.

DRAWING TITLE: -
GROUND COVERAGE OF BUILDING
 2 & 3

JOB NO. - DTN/B2&3/04A N
 SCALE: - 1:200
 FILE: - DEALT BY: -
 ARCHITECT'S SEAL & SIGNATURE: -
 CHECKED BY: -
 APPROVED BY: -

DATE: -
 ARCHITECT'S SEAL & SIGNATURE: -
 APPROVED BY: -
 AUTHORIZED SIGNATORY

This is a PROFESSIONAL BUILDING PLAN approved only for the purpose of building objections from the City.

APPROVED BY: -
 ARCHITECT'S SEAL & SIGNATURE: -

APPROVED BY: -
 ARCHITECT'S SEAL & SIGNATURE: -

APPROVED BY: -
 ARCHITECT'S SEAL & SIGNATURE: -