

This is a "PROVISIONAL BUILDING PLAN" approved only for the purpose of indicating objections from the general public.

Architects:
Arcop Associates Pvt. Ltd.
Plot-36b, Sec-32, Gurgaon-122001
Ph: +91-124-4595500 FAX: +91-124-4595550
Montreal, Toronto, New-Delhi, Boston


Project:
PROPOSED REVISED BUILDING PLAN OF COMMERCIAL COLONY AREA MEASURING 32.36 ACRES PART OF RESIDENTIAL PLOTTED COLONY NAMED DLF CITY PHASE III AND INDEPENDENT COMMERCIAL COLONY 4.00 ACRES (LICENCE NO.59 OF 2018) DATED 07.09.2018) BY MAKING TOTAL AREA MEASURING 98.56 ACRES UNDER TOD ZONE IN SECTOR-24 & 25A GURGRAM MANESAR URBAN COMPLEX BEING DEVELOPED BY DLF LIMITED AND OTHERS.

Architects:
Arcop Associates Pvt. Ltd.
Plot-36b, Sec-32, Gurgaon-122001
Ph: +91-124-4595500 FAX: +91-124-4595550
Montreal, Toronto, New-Delhi, Boston

Project:
PROPOSED REVISED BUILDING PLAN OF COMMERCIAL COLONY AREA MEASURING 32.36 ACRES PART OF RESIDENTIAL PLOTTED COLONY NAMED DLF CITY PHASE III AND INDEPENDENT COMMERCIAL COLONY 4.00 ACRES (LICENCE NO.59 OF 2018) DATED 07.09.2018) BY MAKING TOTAL AREA MEASURING 98.56 ACRES UNDER TOD ZONE IN SECTOR-24 & 25A GURGRAM MANESAR URBAN COMPLEX BEING DEVELOPED BY DLF LIMITED AND OTHERS.







NOTE :-

- BUILDING HAS AUTOMATIC SPRINKLER SYSTEM WHEREVER REQUIRED BY NBC.
- BUILDING WILL BE DESIGNED (STRUCTURES) AS PER RELEVANT IS CODES FOR EARTH QUAKE RESISTANCE
- BUILDING IS ARTIFICIALLY LIGHTED MECHANICALLY VENTILATED & CENTRALLY AIRCONDITIONED WITH 100% POWER BACKUP

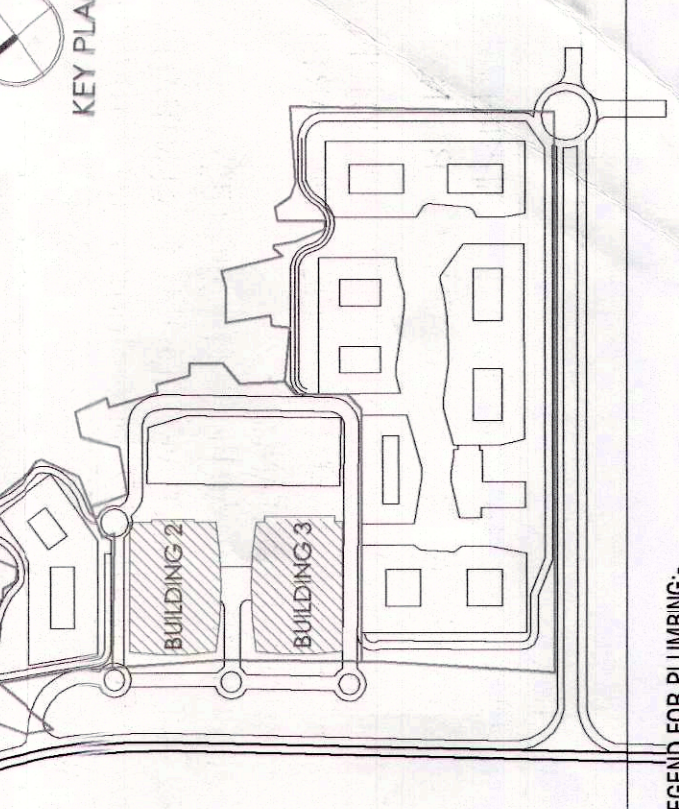

LEGEND FOR PLUMBING:

S.NO.	SYMBOL	DESCRIPTION
01	○	110 OD SOIL PIPE
02	○	110 OD WASTE PIPE
03	○	75 OD ANTISIPHONAGE PIPE
04	○	DOMESTIC WATER SUPPLY HYDROPNUMATIC
05	○	DOMESTIC WATER SUPPLY HYDROPNUMATIC
06	○	FLUSHING WATER SUPPLY HYDROPNUMATIC
07	○	160 OD TERRACE RAIN WATER PIPE
08	○	110 OD MURPHY/BALCONY RAIN WATER PIPE
09	○	FLOOR DRAIN
10	○	URINAL TRAP
11	○	URINAL TRAP
12	○	COP CLEAN OUT PLUG
13	○	SOIL PIPE
14	○	WASTE PIPE
15	○	VENT PIPE
16	○	RAIN WATER PIPE
17	○	DOMESTIC WATER PIPE
18	○	FLUSHING WATER PIPE

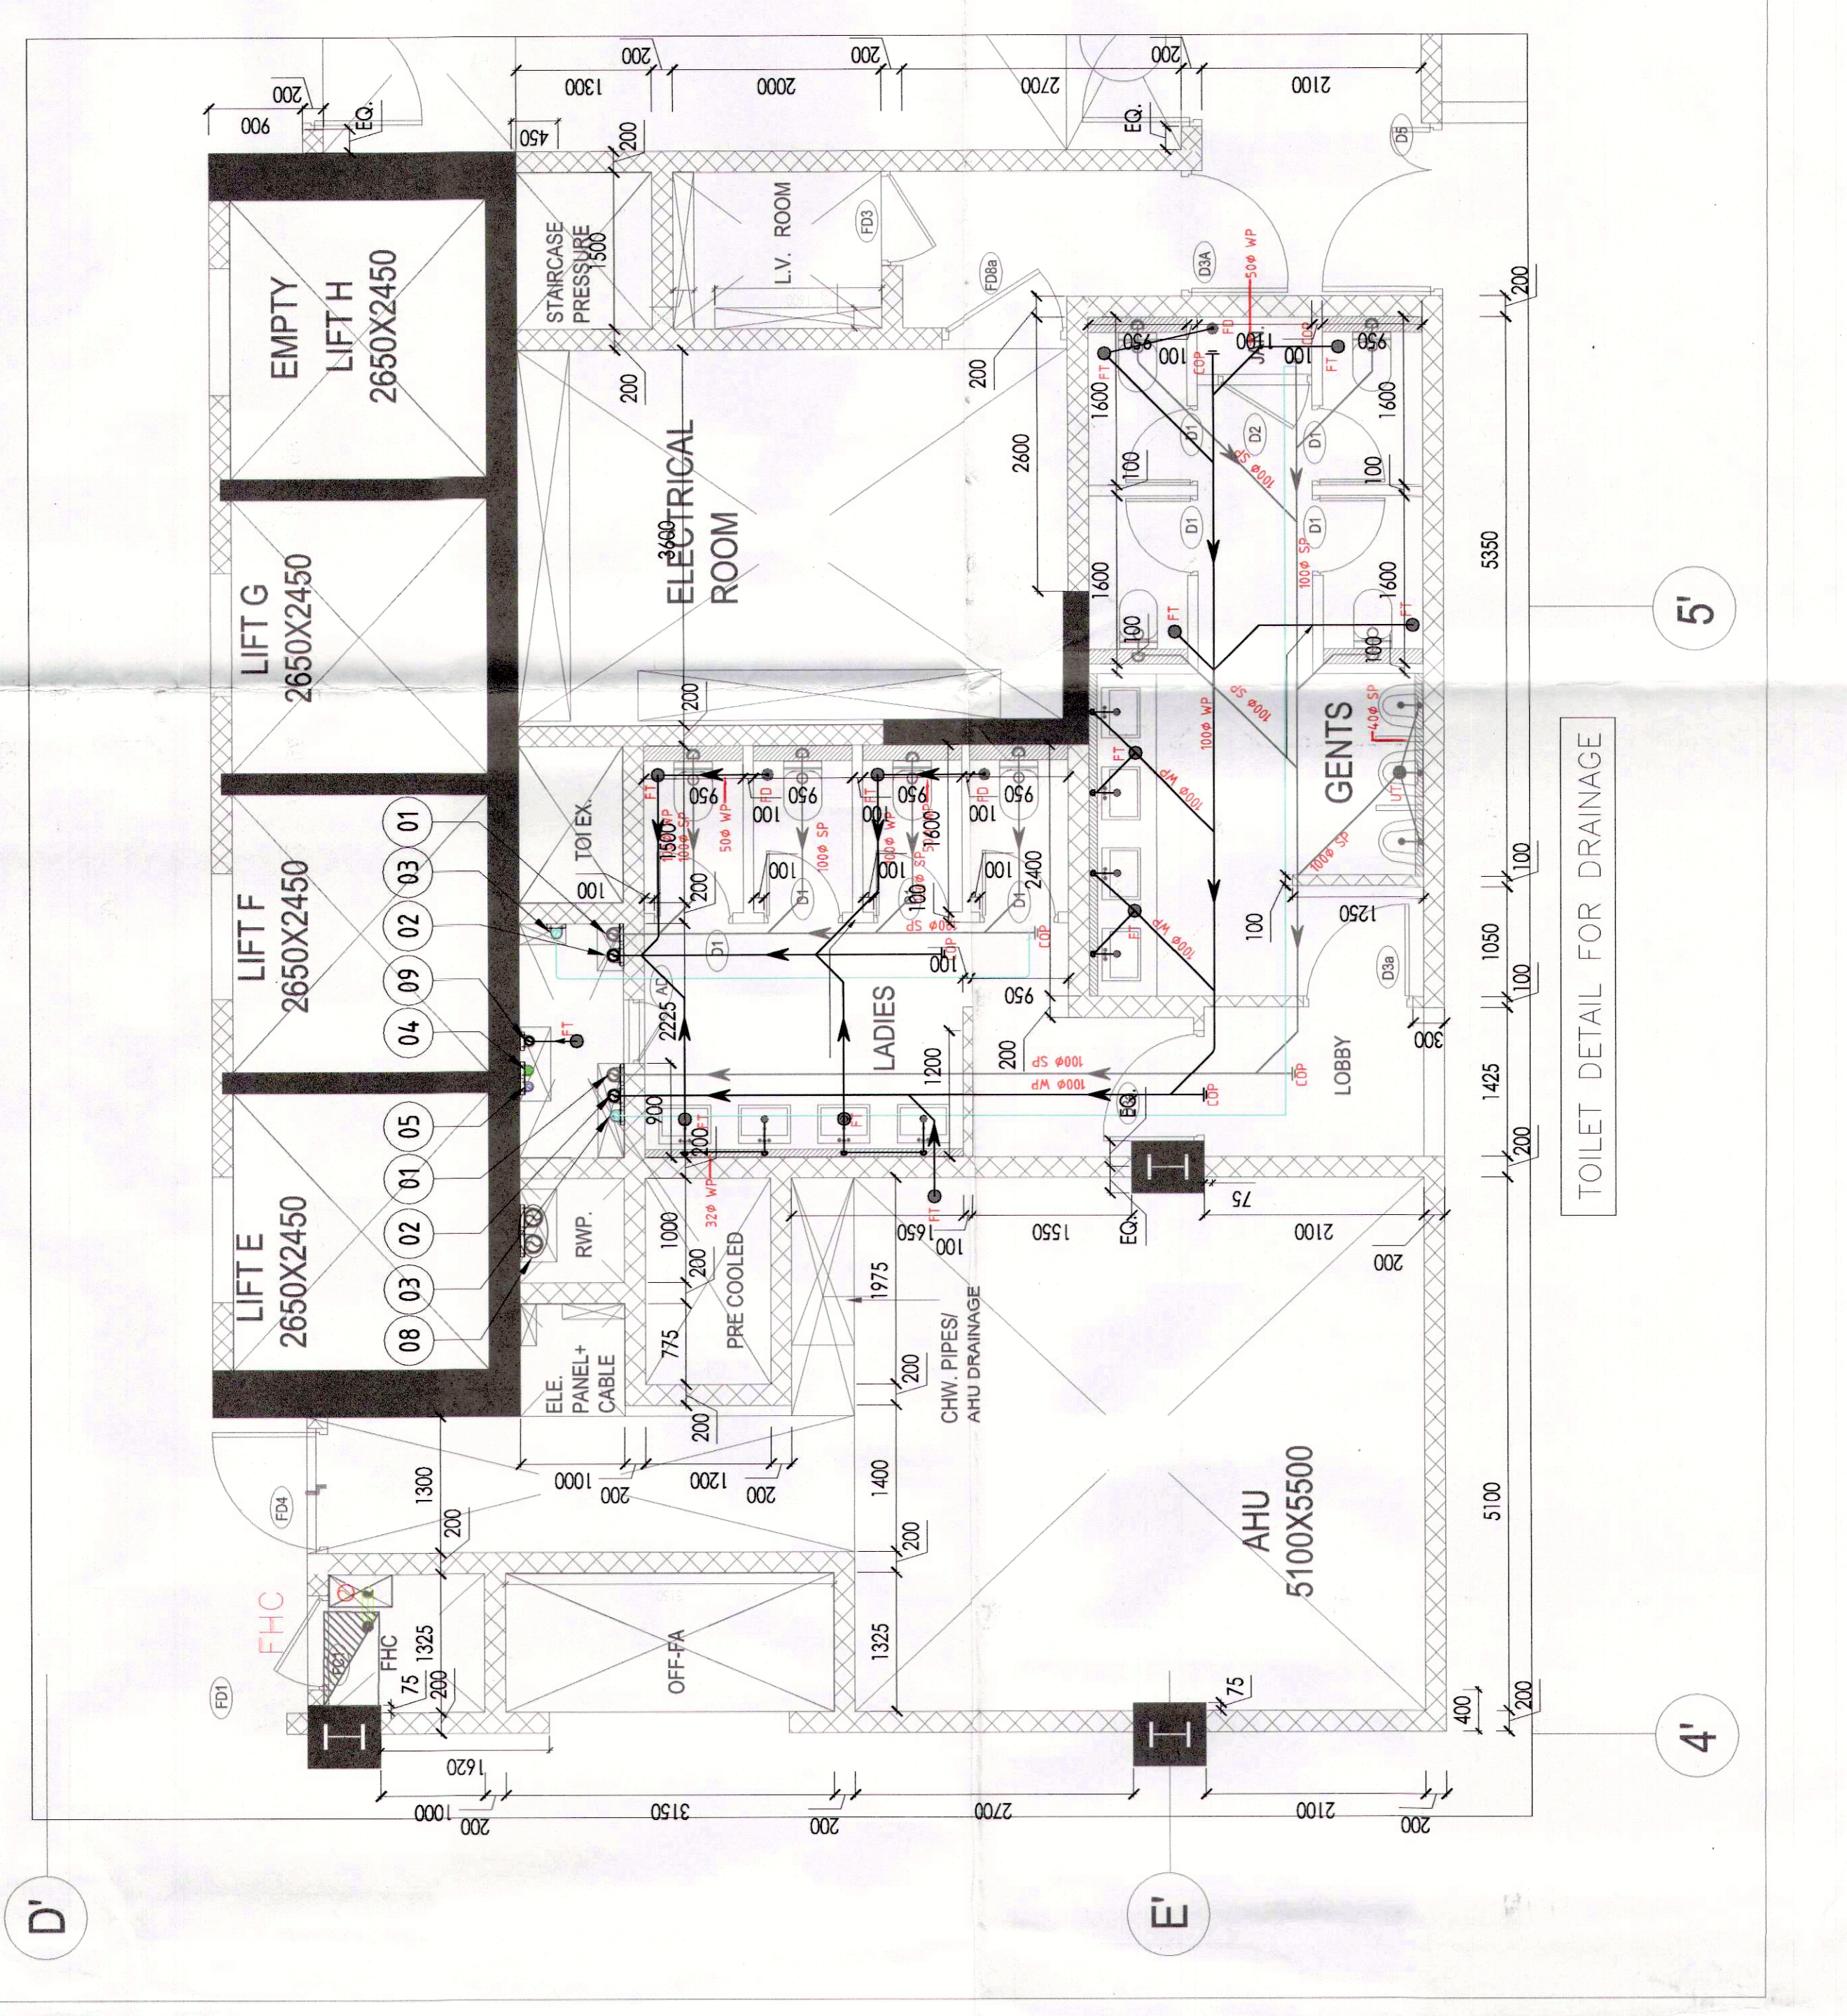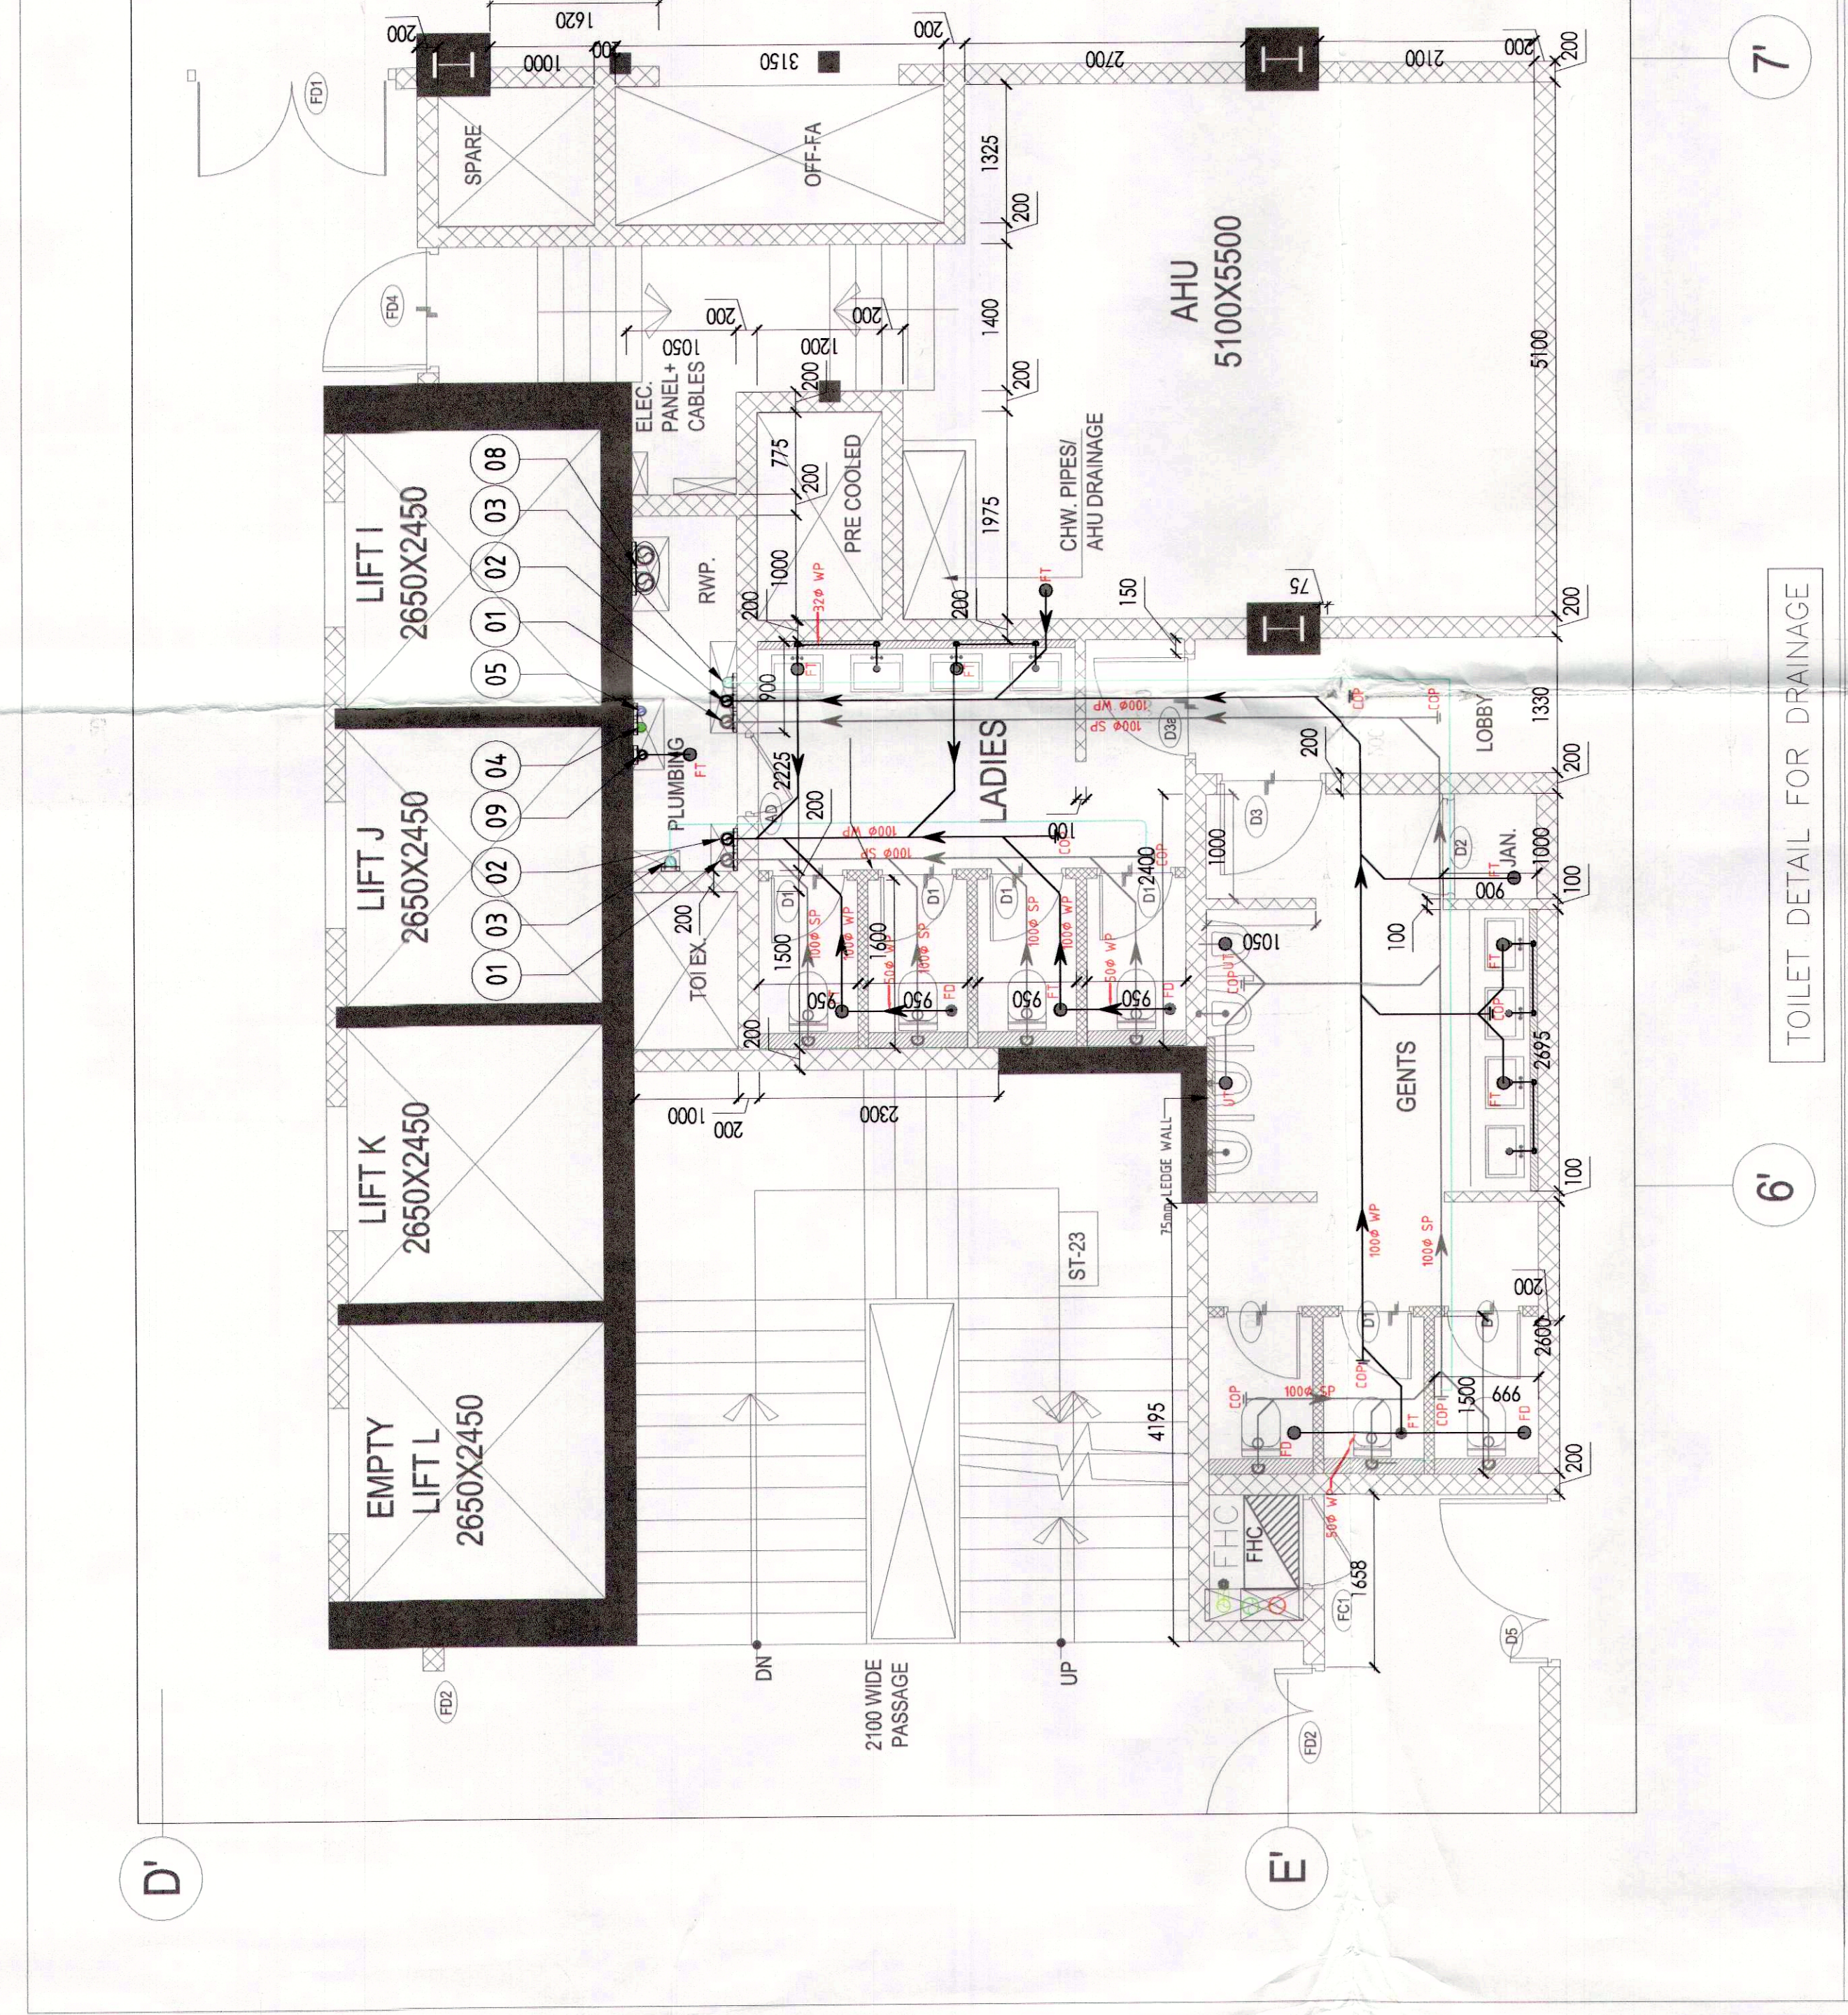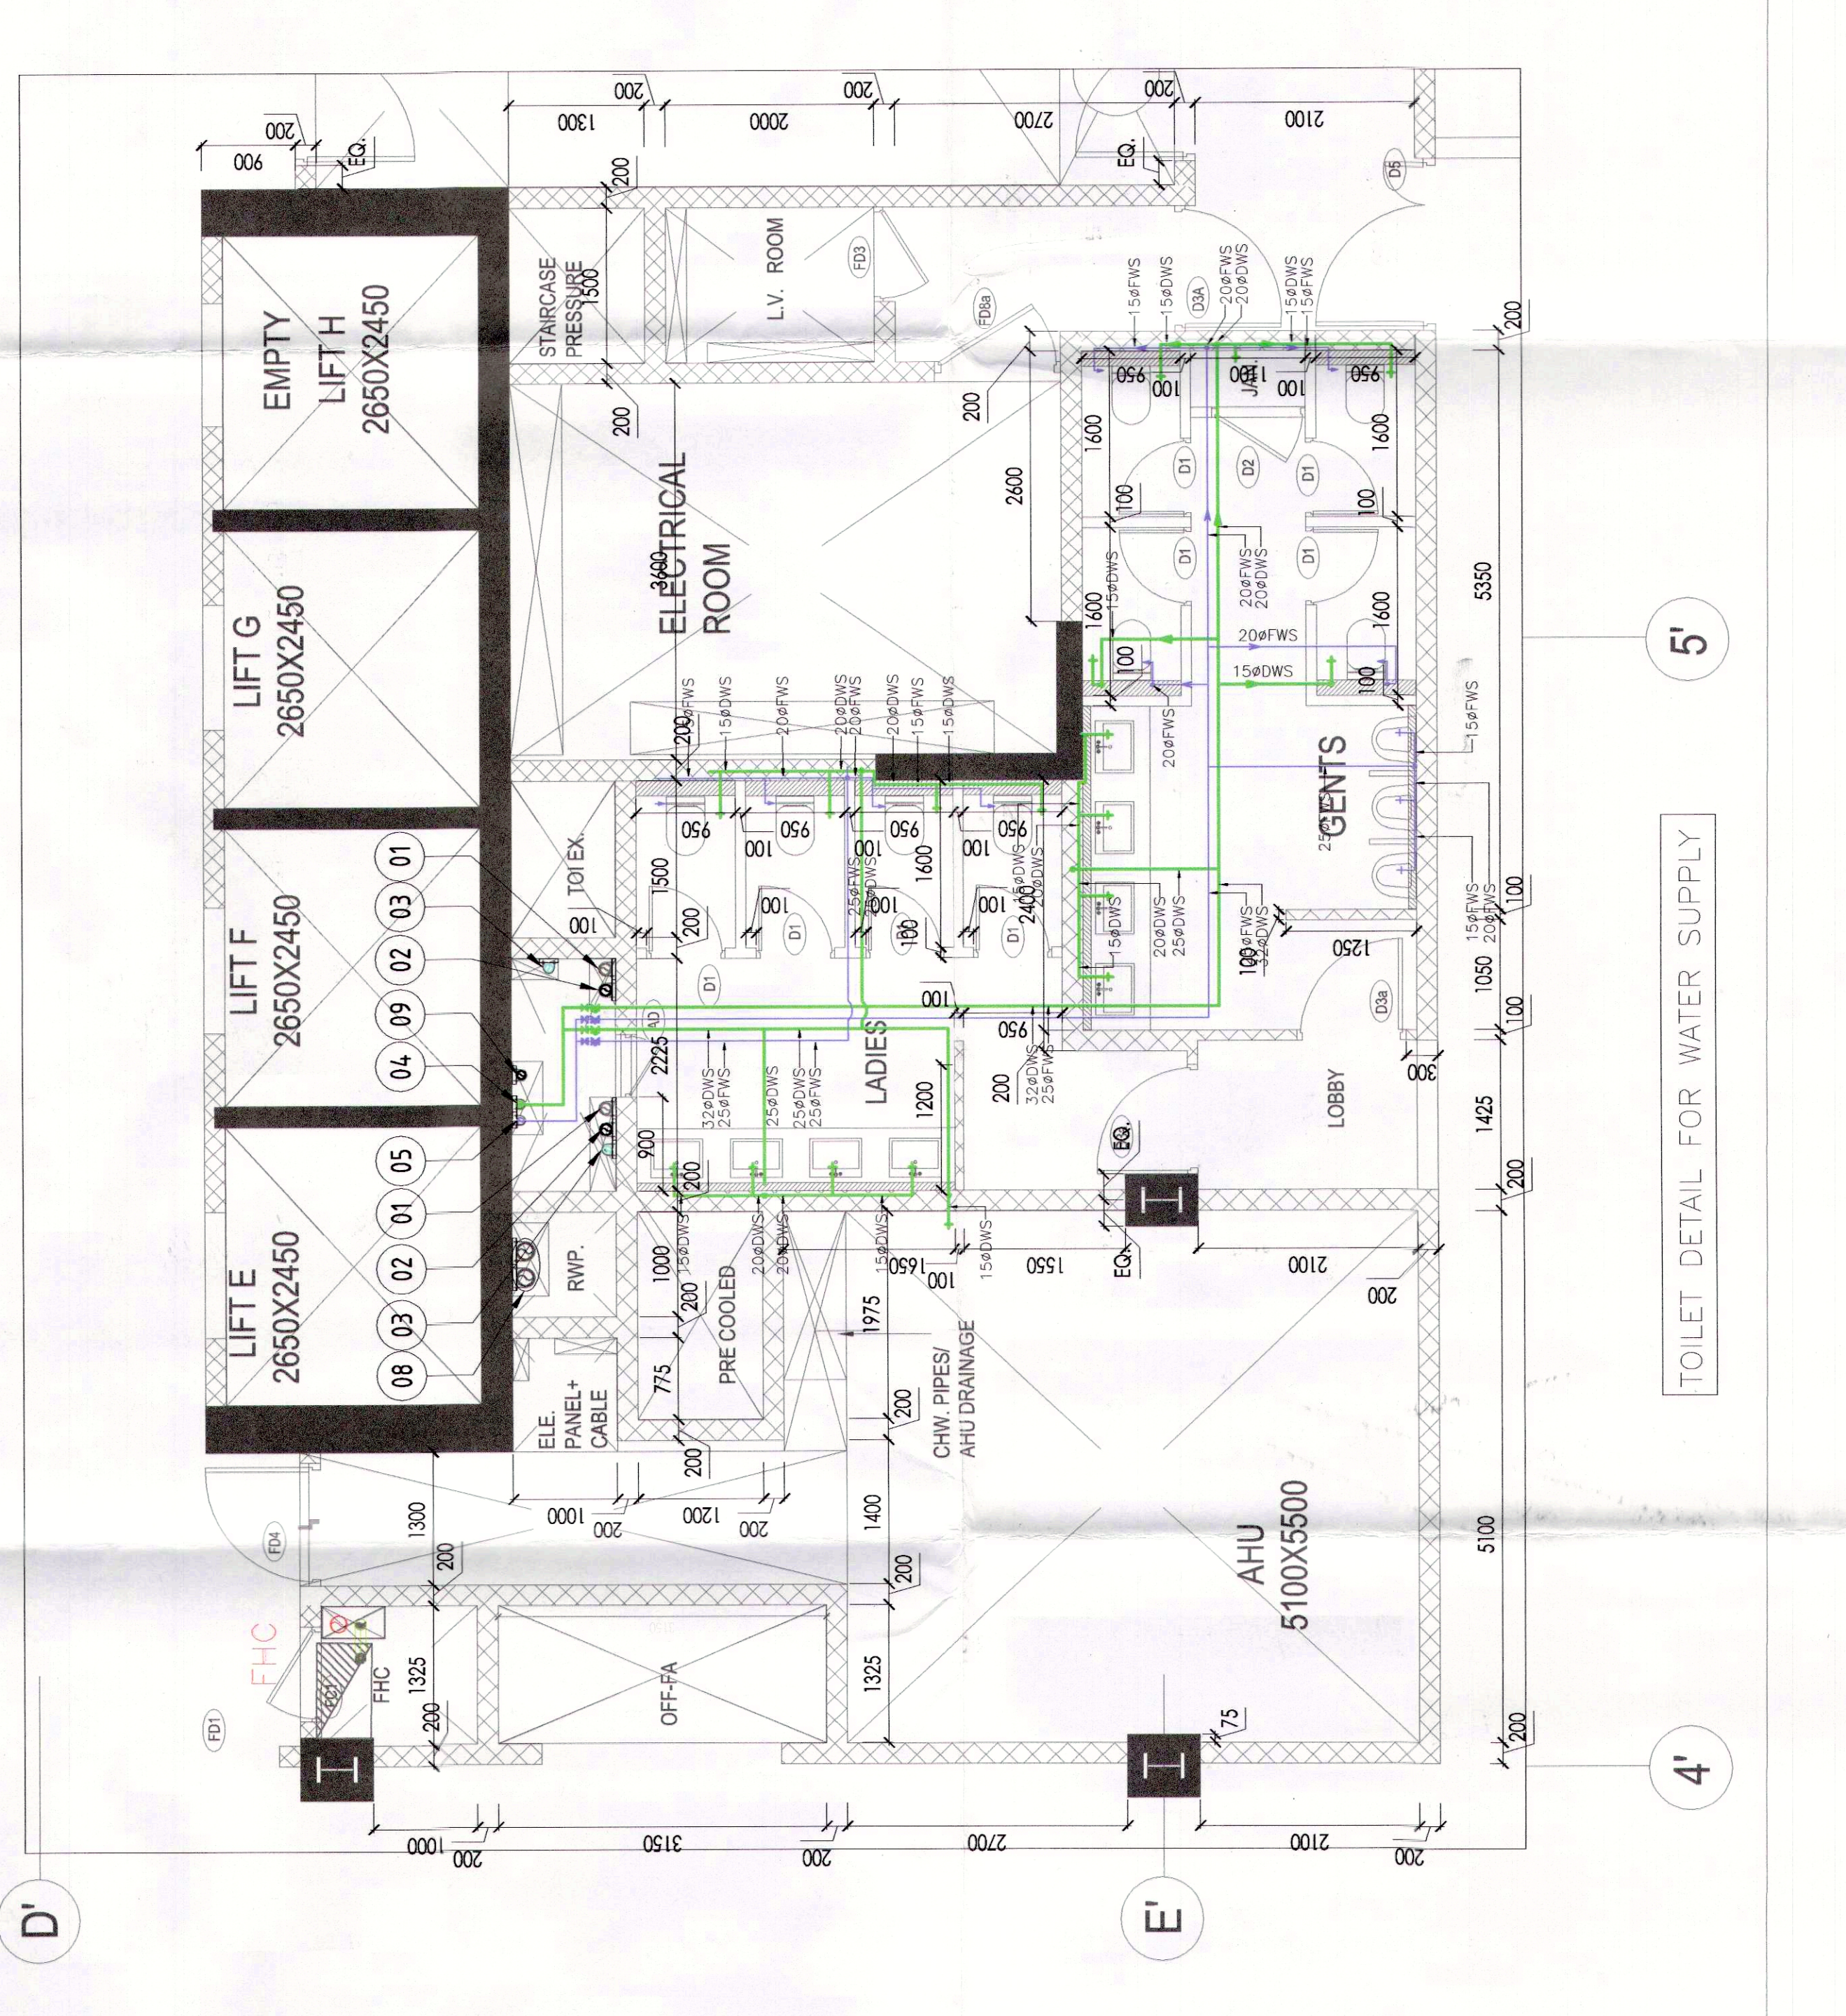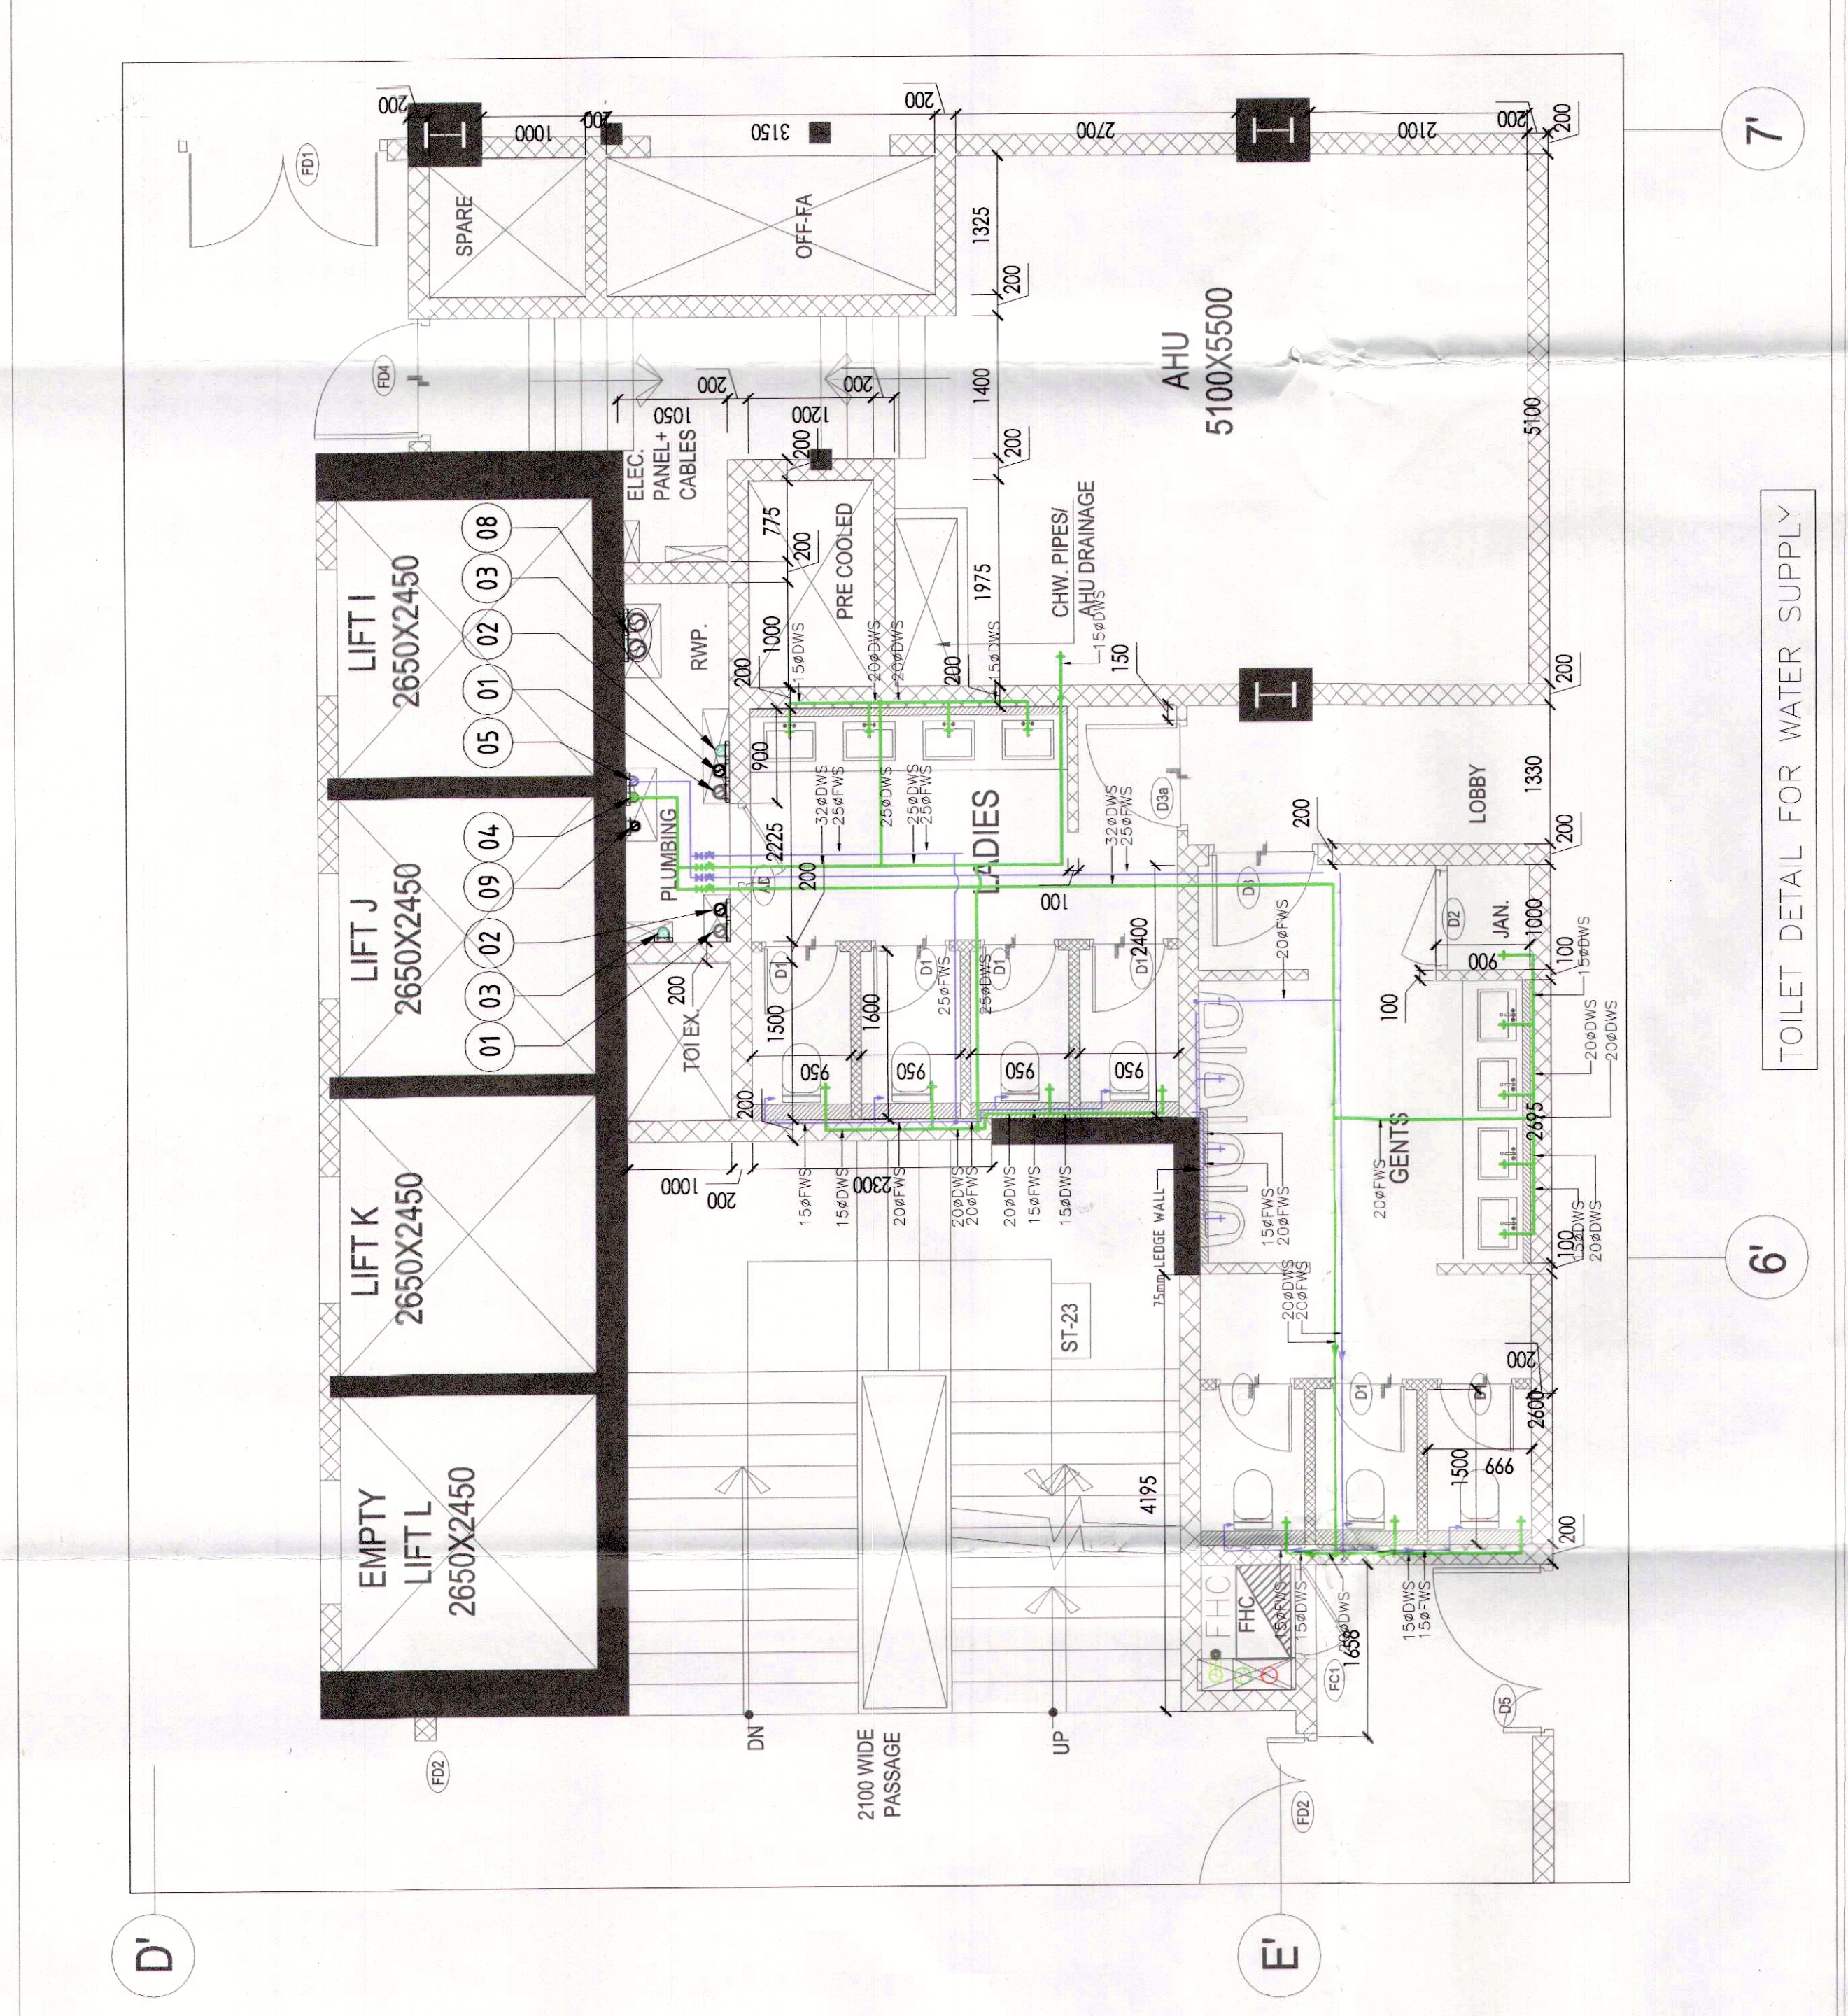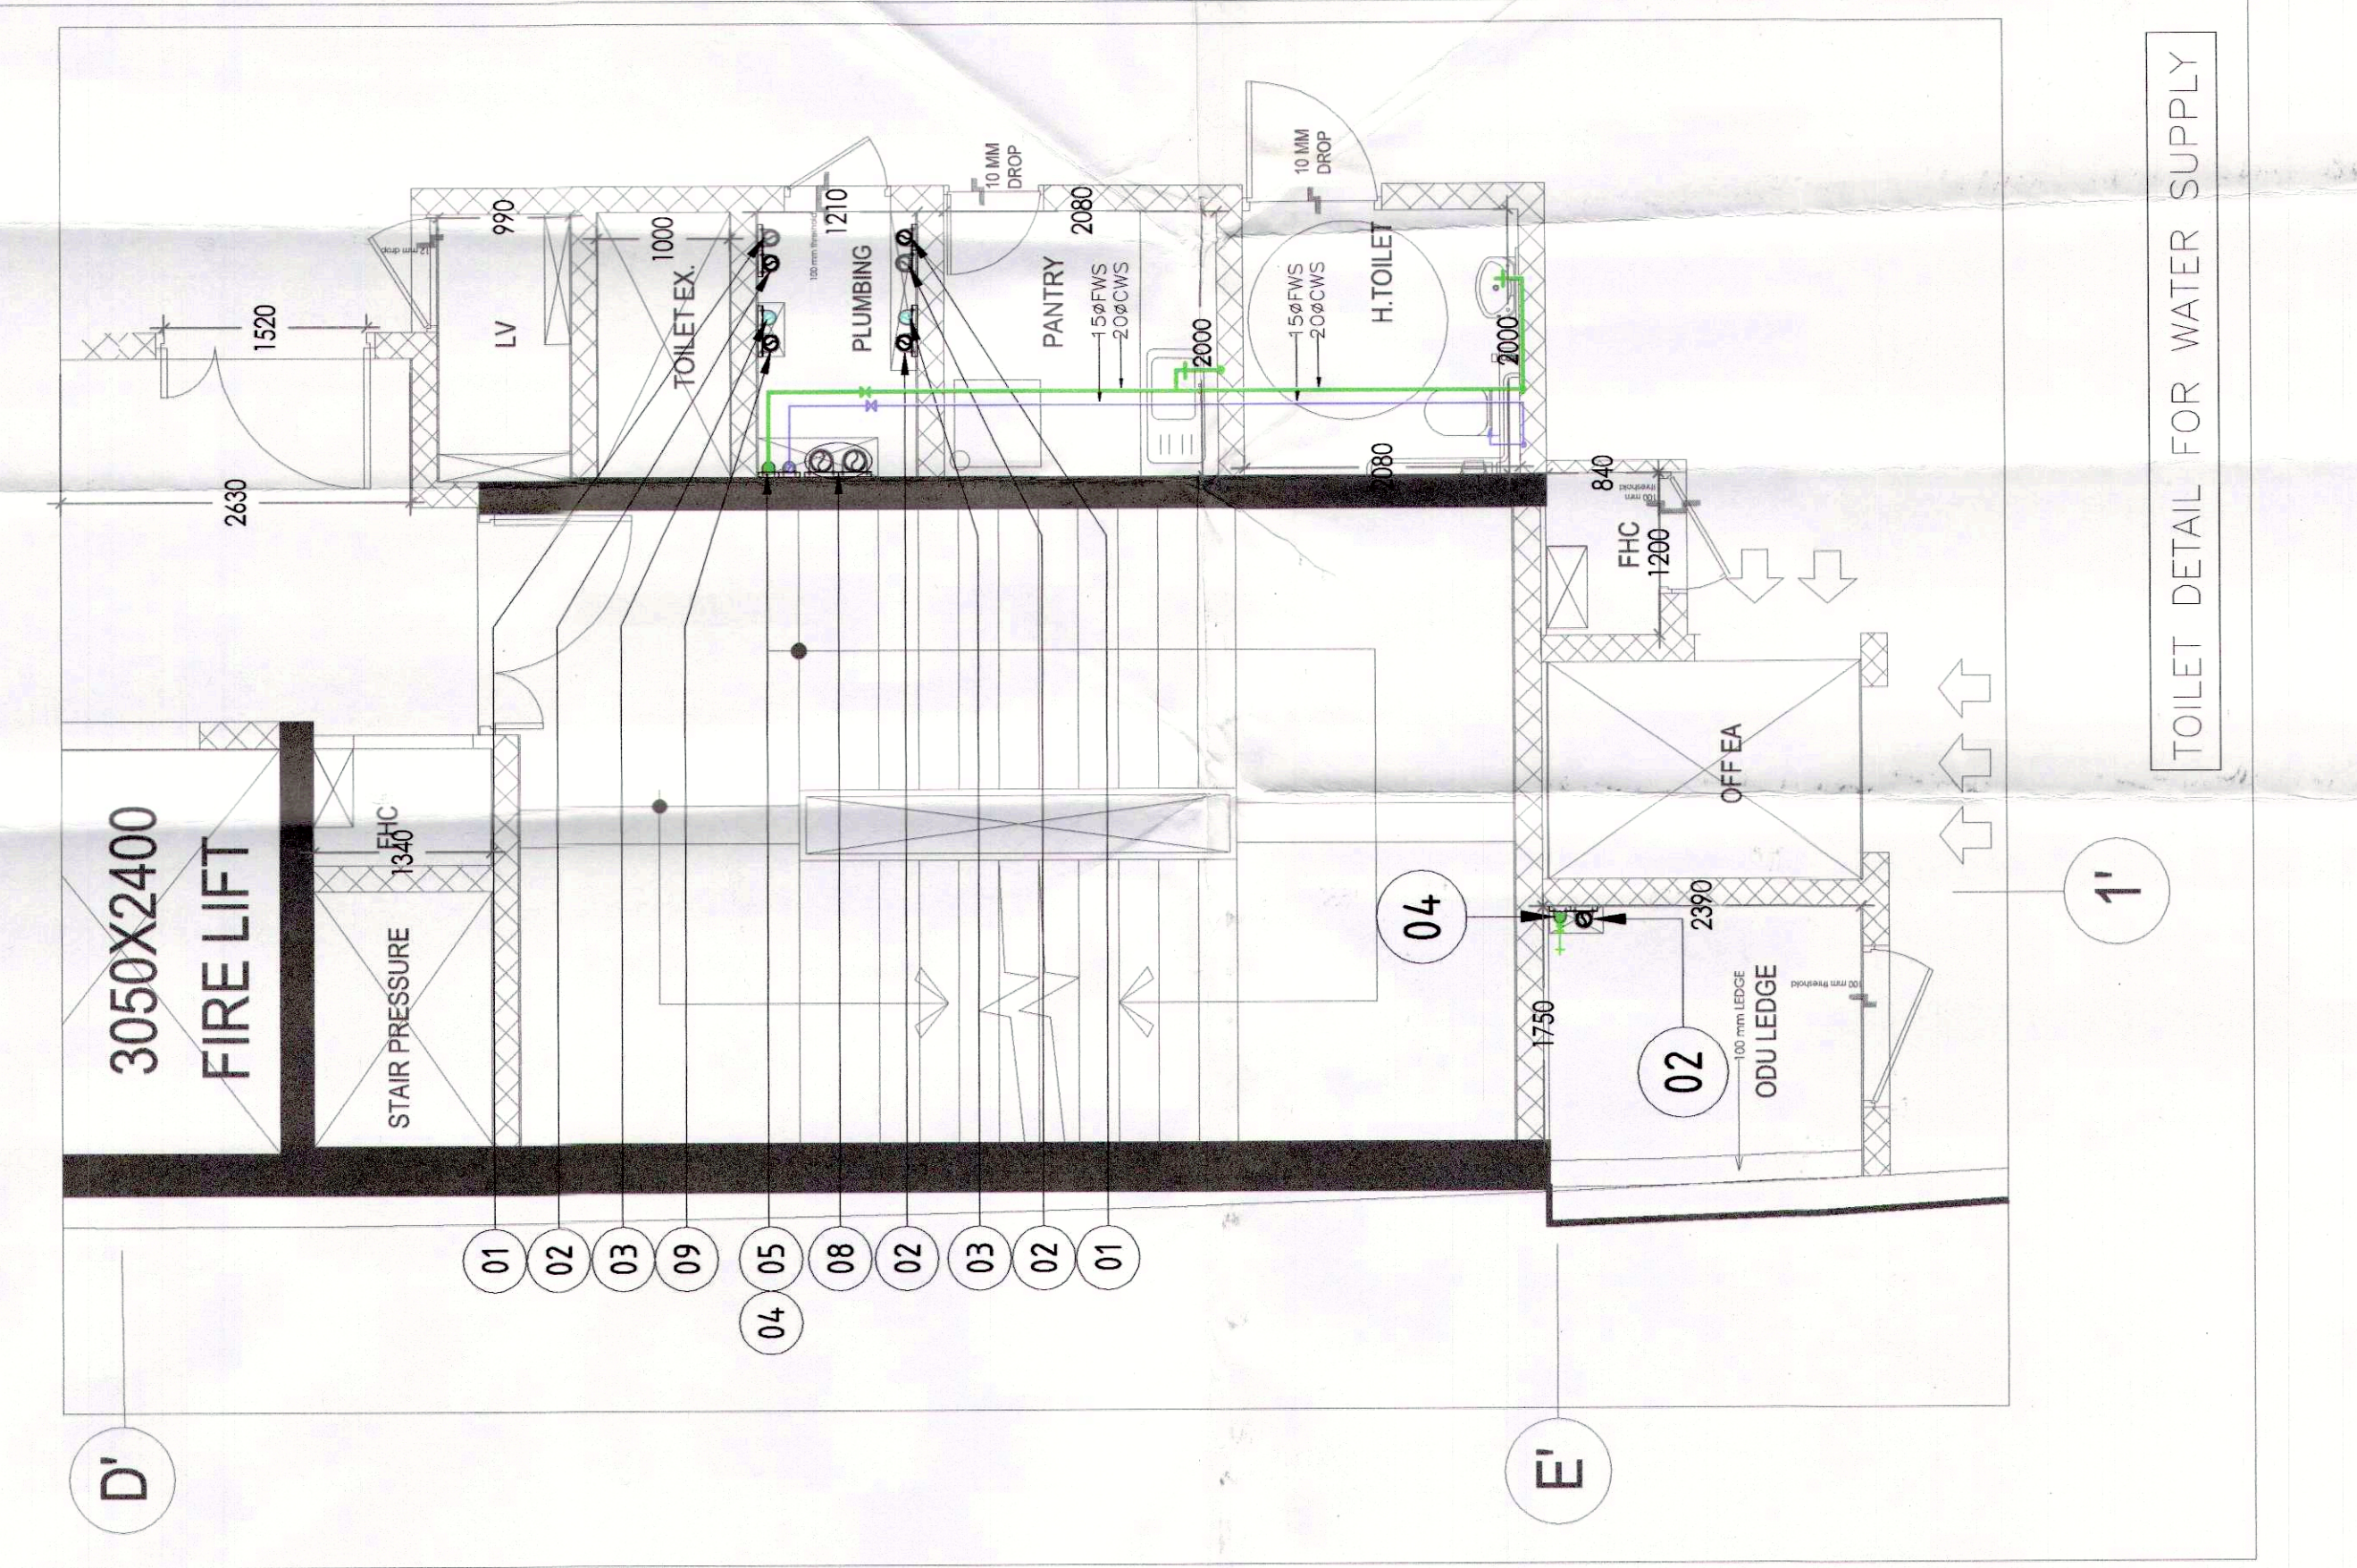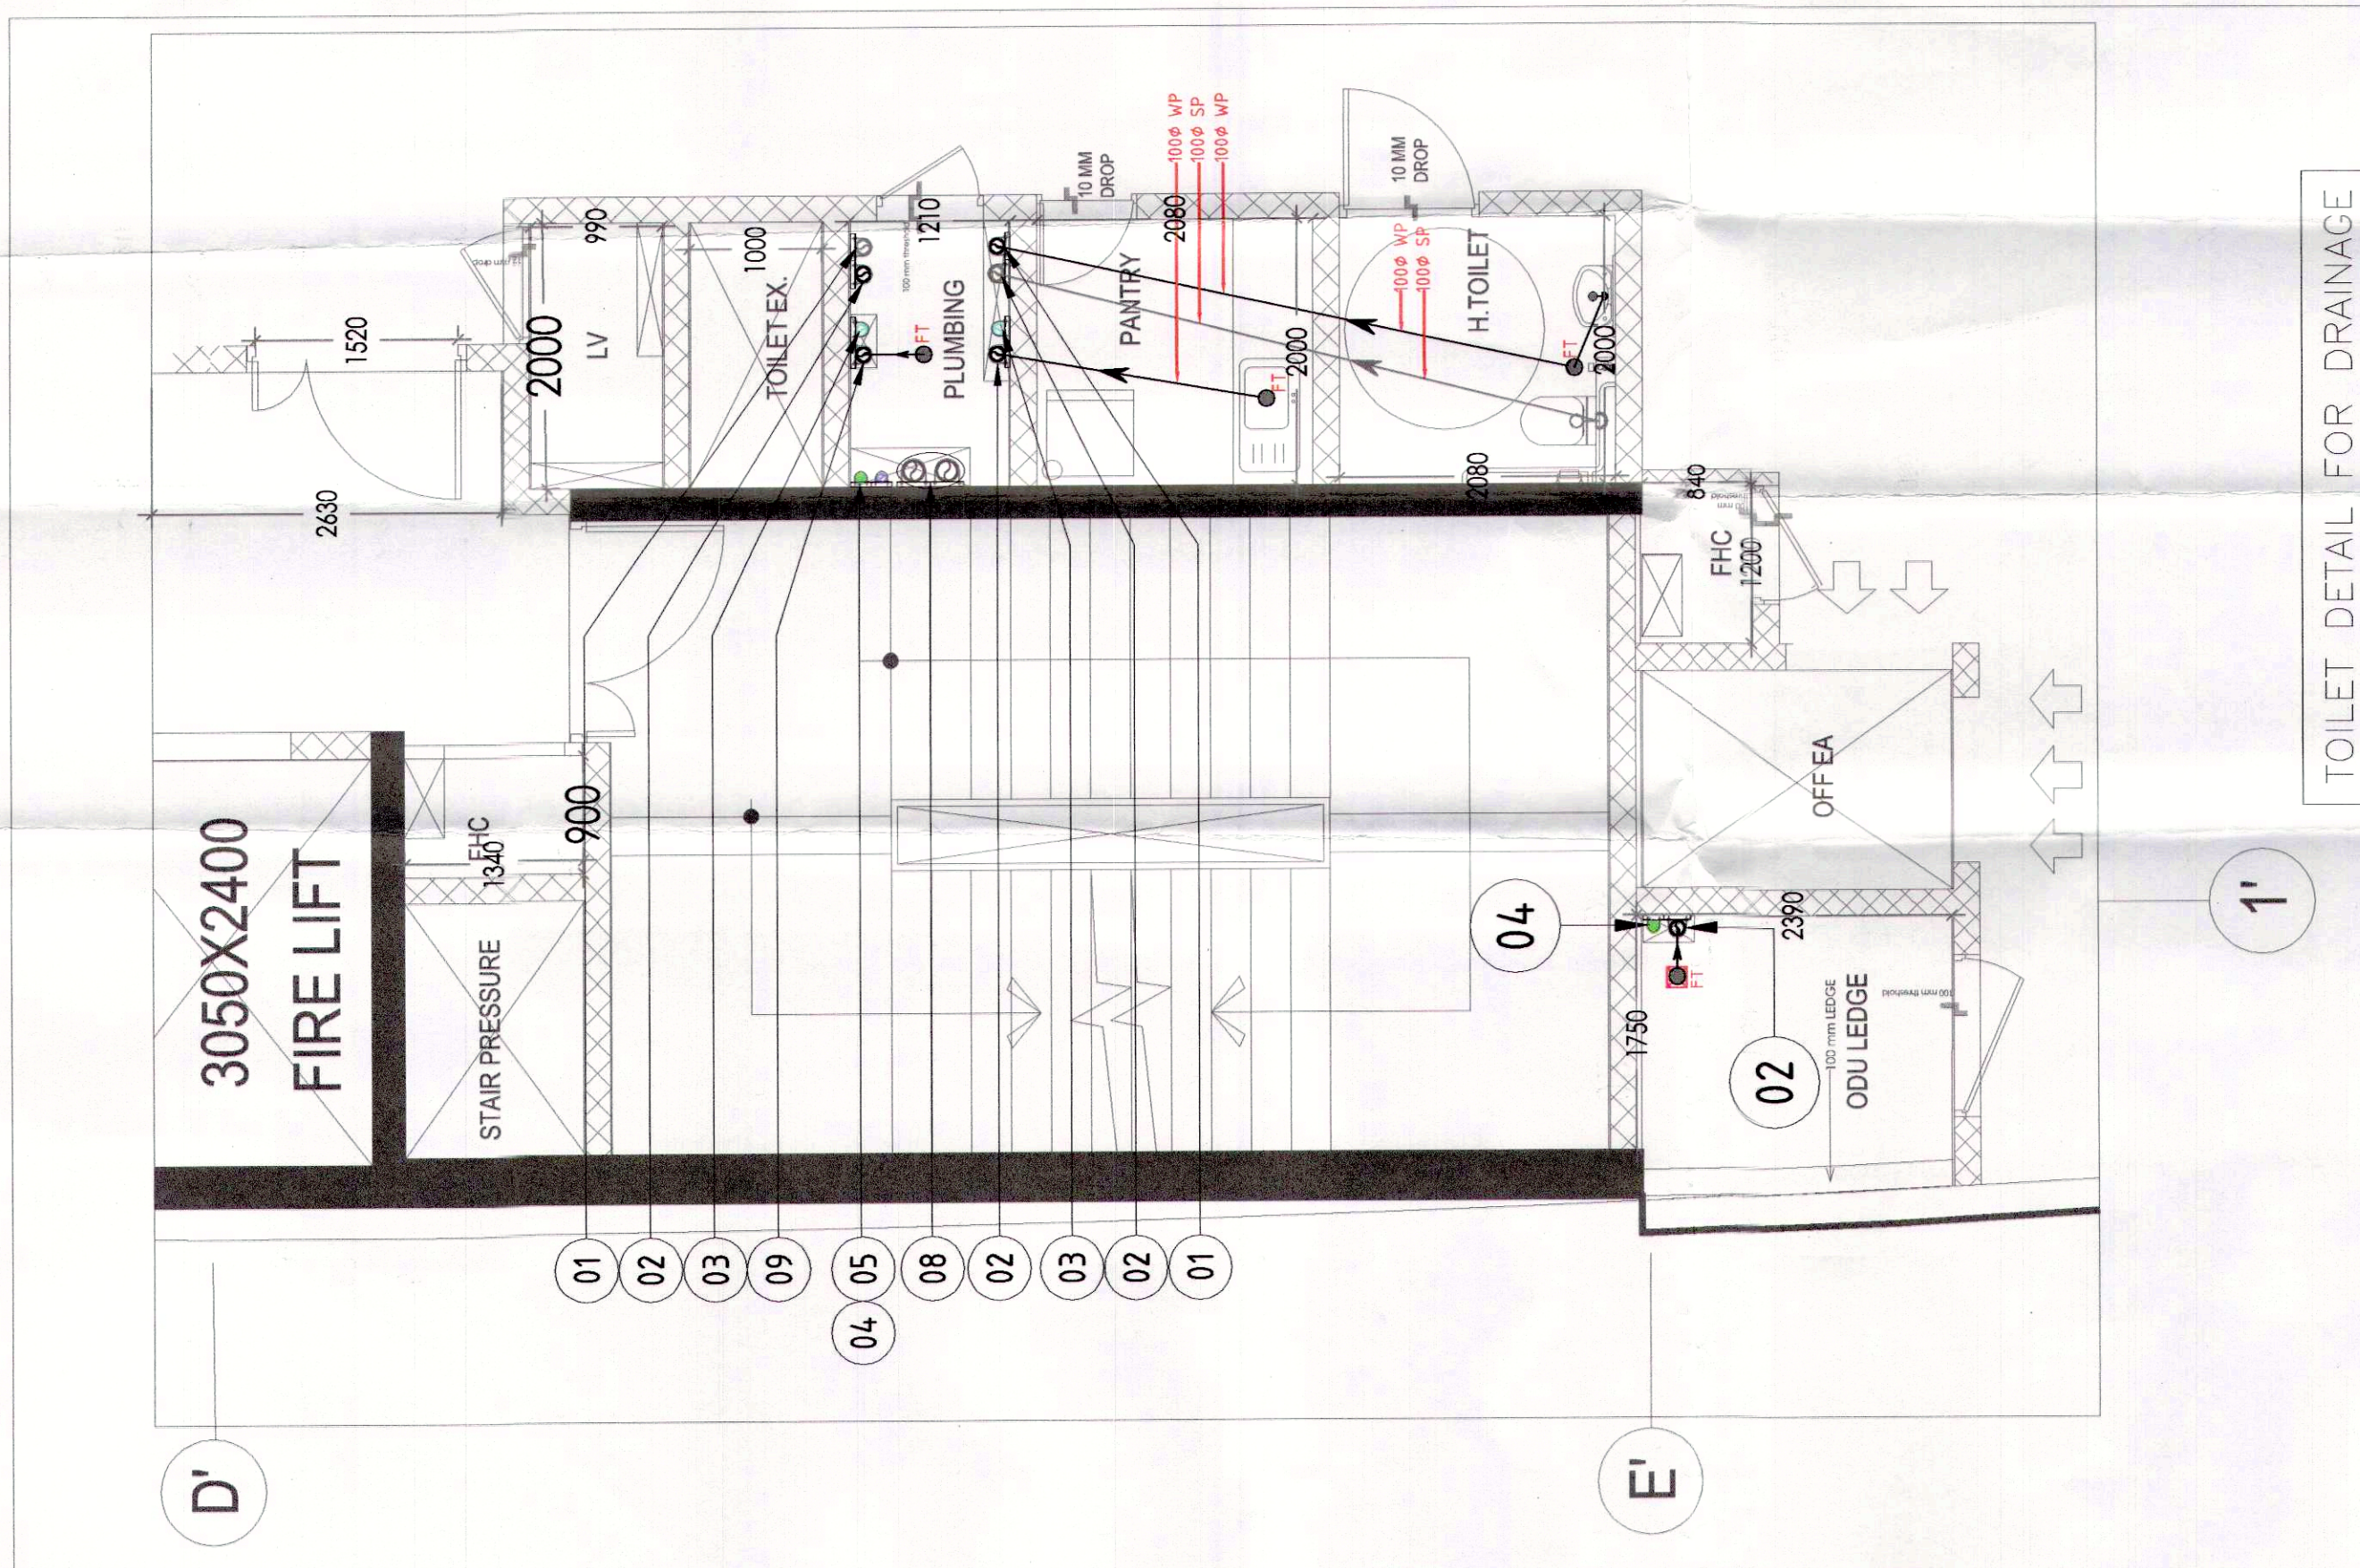

NOTES:-

- ALL PIPE DIAMETERS ARE IN MM.
- ALL CONNECTIONS FLOOR DRAIN TO FLOOR TRAP WILL BE 65 OD UPVC WASTE PIPE.
- ALL WASTE FROM WASH BASIN TO F.T. WILL BE 40 OD UPVC WASTE PIPE.
- ALL WASTE FROM URINALS TO U.T. WILL BE 50 OD UPVC SOIL PIPE.
- ALL PIPES FROM F.T. TO STACK WILL BE 110 OD UPVC PIPES OR OTHERWISE SPECIFIED.
- ALL PIPES FROM WC/UT TO STACK WILL BE 110 OD UPVC PIPES OR OTHERWISE SPECIFIED.

PIPE DIAS

S.NO.	SYMBOL	DESCRIPTION
1	WB TO FT	40 OD
2	URINAL TO UT	50 OD
3	FD TO FT	63 OD
4	FT/UT TO VERTICAL STACK	110 OD
5	WC TO VERTICAL STACK	110 OD

PIPE DIAS

S.NO.	SYMBOL	DESCRIPTION
1	WB TO FT	40 OD
2	URINAL TO UT	50 OD
3	FD TO FT	63 OD
4	FT/UT TO VERTICAL STACK	110 OD
5	WC TO VERTICAL STACK	110 OD

