


This is a "PROVISIONAL BUILDING PLAN" approved only for the purpose of inviting objections from the general public.

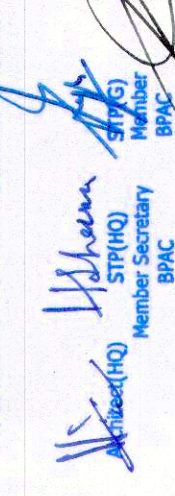


Architect's Stamp and Signature

Architect's Stamp and Signature

Note :-

- 1. BUILDING HAS AUTOMATIC SPRINKLER SYSTEM WHEREVER REQUIRED BY NEC.
- 2. BUILDING WILL BE DESIGNED (STRUCTURES) AS PER RELEVANT CODES FOR EARTH QUAKE RESISTANCE.
- 3. BUILDING IS ARTIFICIALLY LIGHTED MECHANICALLY VENTILATED & CENTRALLY AIRCONDITIONED WITH 100% POWER BACKUP

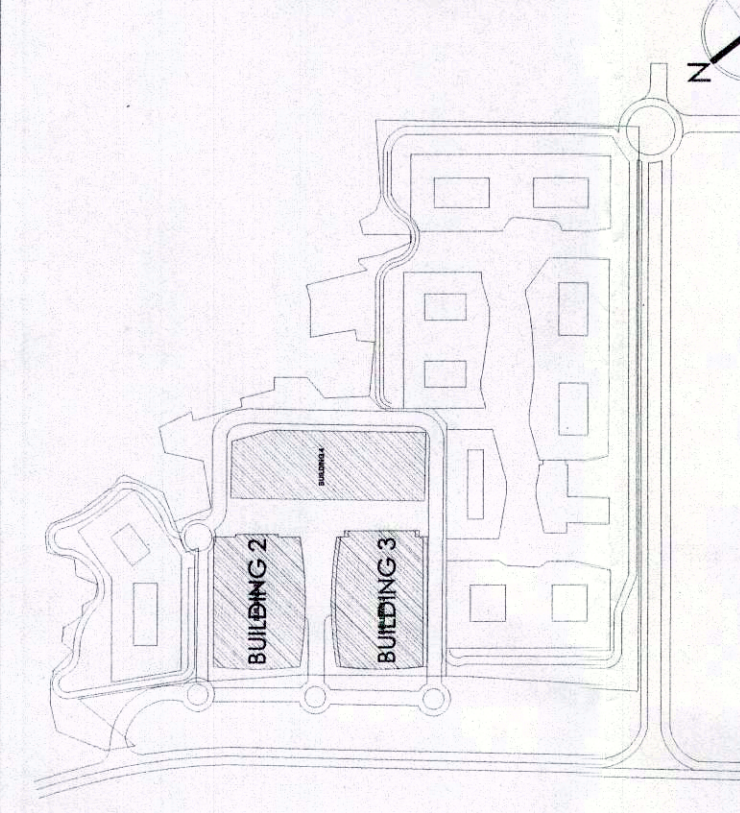

LEGEND FOR PLUMBING	
S.NO.	DESCRIPTION
01.	110 OD SOIL PIPE
02.	110 OD WASTE PIPE
03.	75 OD ANTISIPHONAGE PIPE
04.	DOMESTIC WATER SUPPLY HYDROPHONAMATIC
05.	DOMESTIC WATER SUPPLY HYDROPHONAMATIC
06.	FLUSHING WATER SUPPLY HYDROPHONAMATIC
07.	160 OD TERRACE RAIN WATER PIPE
08.	110 OD MOUNTY/BALCONY RAIN WATER PIPE
09.	FLOOR DRAIN
10.	FLOOR TRAP
11.	URINAL TRAP
12.	CLEAN OUT PLUG
13.	SOIL PIPE
14.	WASTE PIPE
15.	VENT PIPE
16.	RAIN WATER PIPE
17.	DOMESTIC WATER PIPE
18.	FLUSHING WATER PIPE

Architects:

Archop Associates Pvt. Ltd.

Plot- 36b, Sec-32, Gurgaon-122001
Ph: +91-124-4595500 Fax: +91-124-4595550
Montreal, Toronto, New-Delhi, Boston


PROPOSED REVISED BUILDING PLAN OF

COMMERCIAL COLONY AREA MEASURING 32.36 ACRES PART OF RESIDENTIAL PLOTTED COLONY NAMELY DLF CITY PHASE I/II & III AND INDEPENDENT COMMERCIAL COLONY 4.00 ACRES (LICENCE NO.59 OF 2018 DATED 07.09.2018) BY MAKING TOTAL AREA MEASURING 36.36 ACRES UNDER TOD ZONE IN SECTOR -24 & 25A GURUGRAM MANESAR URBAN COMPLEX BEING DEVELOPED BY DLF LIMITED AND OTHERS.

DRAWING TITLE -
SECTIONAL ELEVATION - A1
BUILDING 02

JOB NO.	DTW/02/02	N
SCALE	1:200	DATE 12/06/2021
FILE	PRATYAKSH VIKRAM	APPROVED BY -
		OWNER'S SEAL & SIGNATURE

Architect's Stamp and Signature

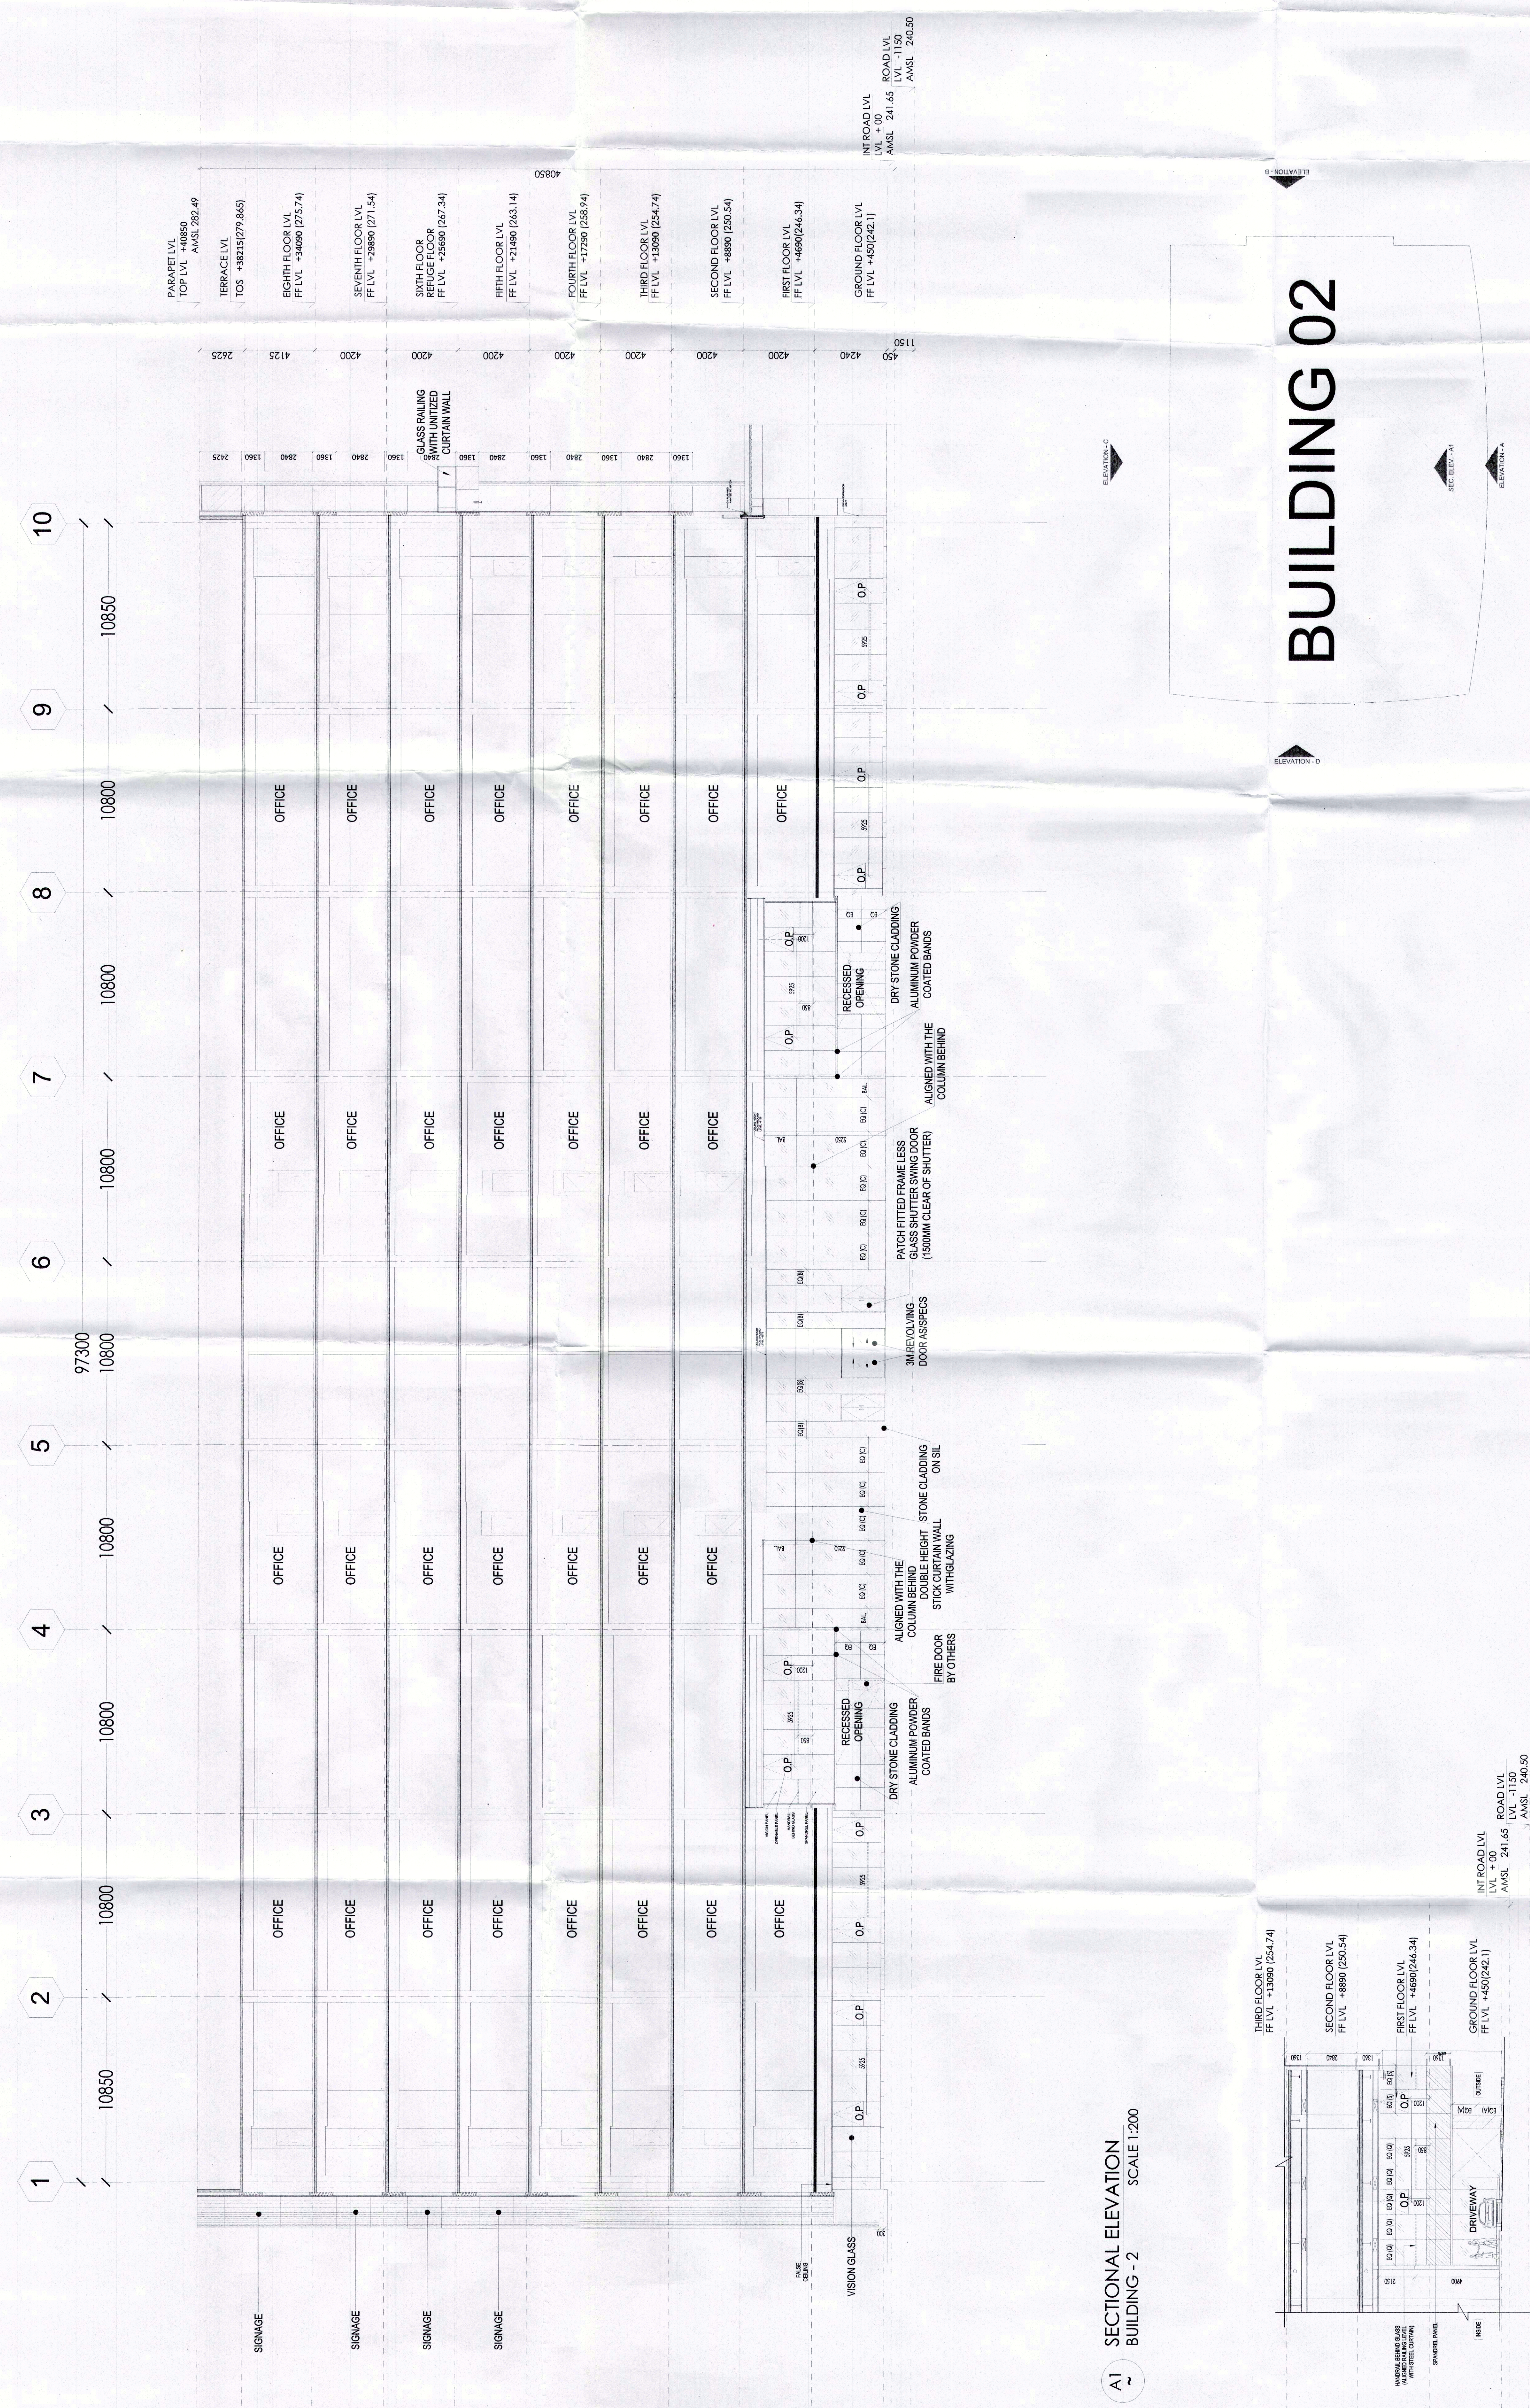

A1 SECTIONAL ELEVATION - 2
SCALE 1:200

01 SECTIONAL ELEVATION - 2
SCALE 1:200