


approved only for the purpose of in-
objections from the general public

DDP(HQ)
Member
AD(HQ)

1302
JD
PA
ATC
N

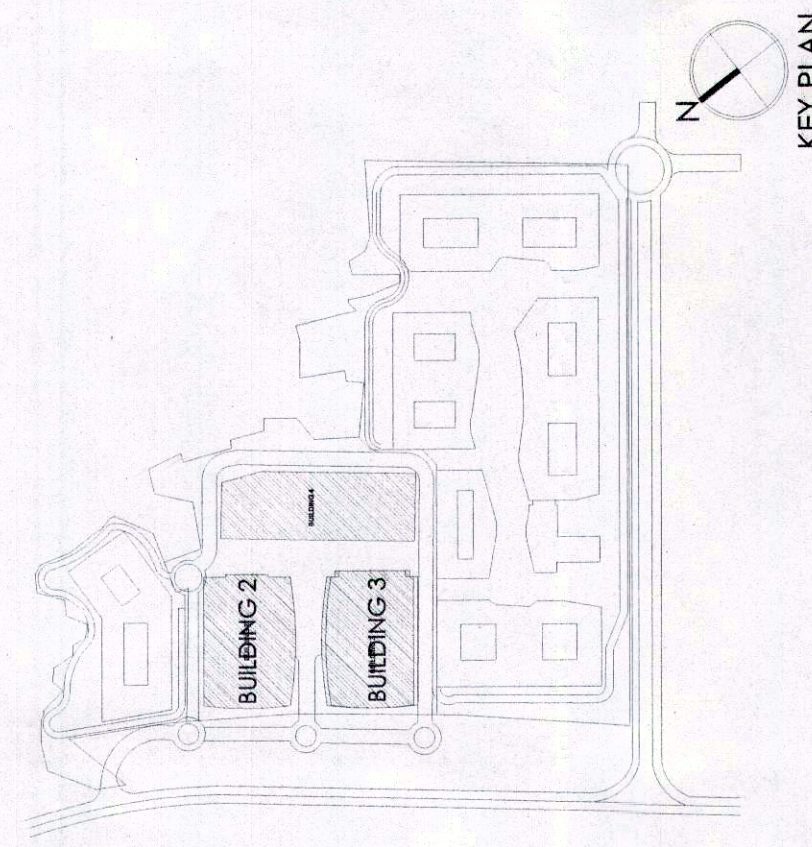

SIGNAL	DESCRIPTION
1	110 OD SOIL PIPE
2	110 OD WASTE PIPE
3	75 OD ANTISIPHONAGE PIPE
4	DOMESTIC WATER SUPPLY, HYDROPHILUMATIC
4	DOMESTIC WATER SUPPLY, HYDROPHILUMATIC
5	FLUSHING WATER SUPPLY, HYDROPHILUMATIC
6	110 OD TERRACE RAIN WATER PIPE
7	160 OD MONITY/BALCONY RAIN WATER PIPE
8	FLOOR DRAIN
9	FLOOR TRAP
10	URINAL TRAP
11	CLEAN OUT PLUG
12	SOIL PIPE
13	WASTE PIPE
14	VENT PIPE
15	RAIN WATER PIPE
16	DOMESTIC WATER PIPE
17	FLUSHING WATER PIPE

Architects:

Arcop Associates Pvt. Ltd.

Plot- 36b, Sec-32, Gurgaon-122001

Ph.: +91-124-4595500 FAX: +91-124-4595550


Project: Montreal, Toronto, New-Delhi, Boston

PROPOSED REVISED BUILDING PLAN OF
COMMERCIAL
COLONY AREA MEASURING 32.36 ACRES PART
OF RESIDENTIAL PLOTTED COLONY NAMELY
DLF CITY, PHASE III (AII) AND INDEPENDENT
COMMERCIAL COLONY 4,00 ACRES (LICENCE
NO.39 OF 2018)
DATED 07.09.2018) BY MAKING TOTAL AREA
MEASURING 36.36 ACRES UNDER TOD ZONE
IN SECTOR -24 & 25A GURUGRAM MANESAR
URBAN COMPLEX BEING DEVELOPED BY DLF
LIMITED AND OTHERS.

ELEVATION - C

JOB NO. -	DRO NO. -	DATE -	APPROVED BY -
	DTMB210.4	12/06/2021	BY -
SCALE - 1:200		CHECKED BY - VIKRAM	OWNER'S SEAL & SIGNATURE
FILE -		DEALT BY - PRATYAKSH	ARCHITECT'S SEAL & SIGNATURE

Vikram Singh Sahni, Architect
Council of Architecture
Registration No.: CA/94/17103

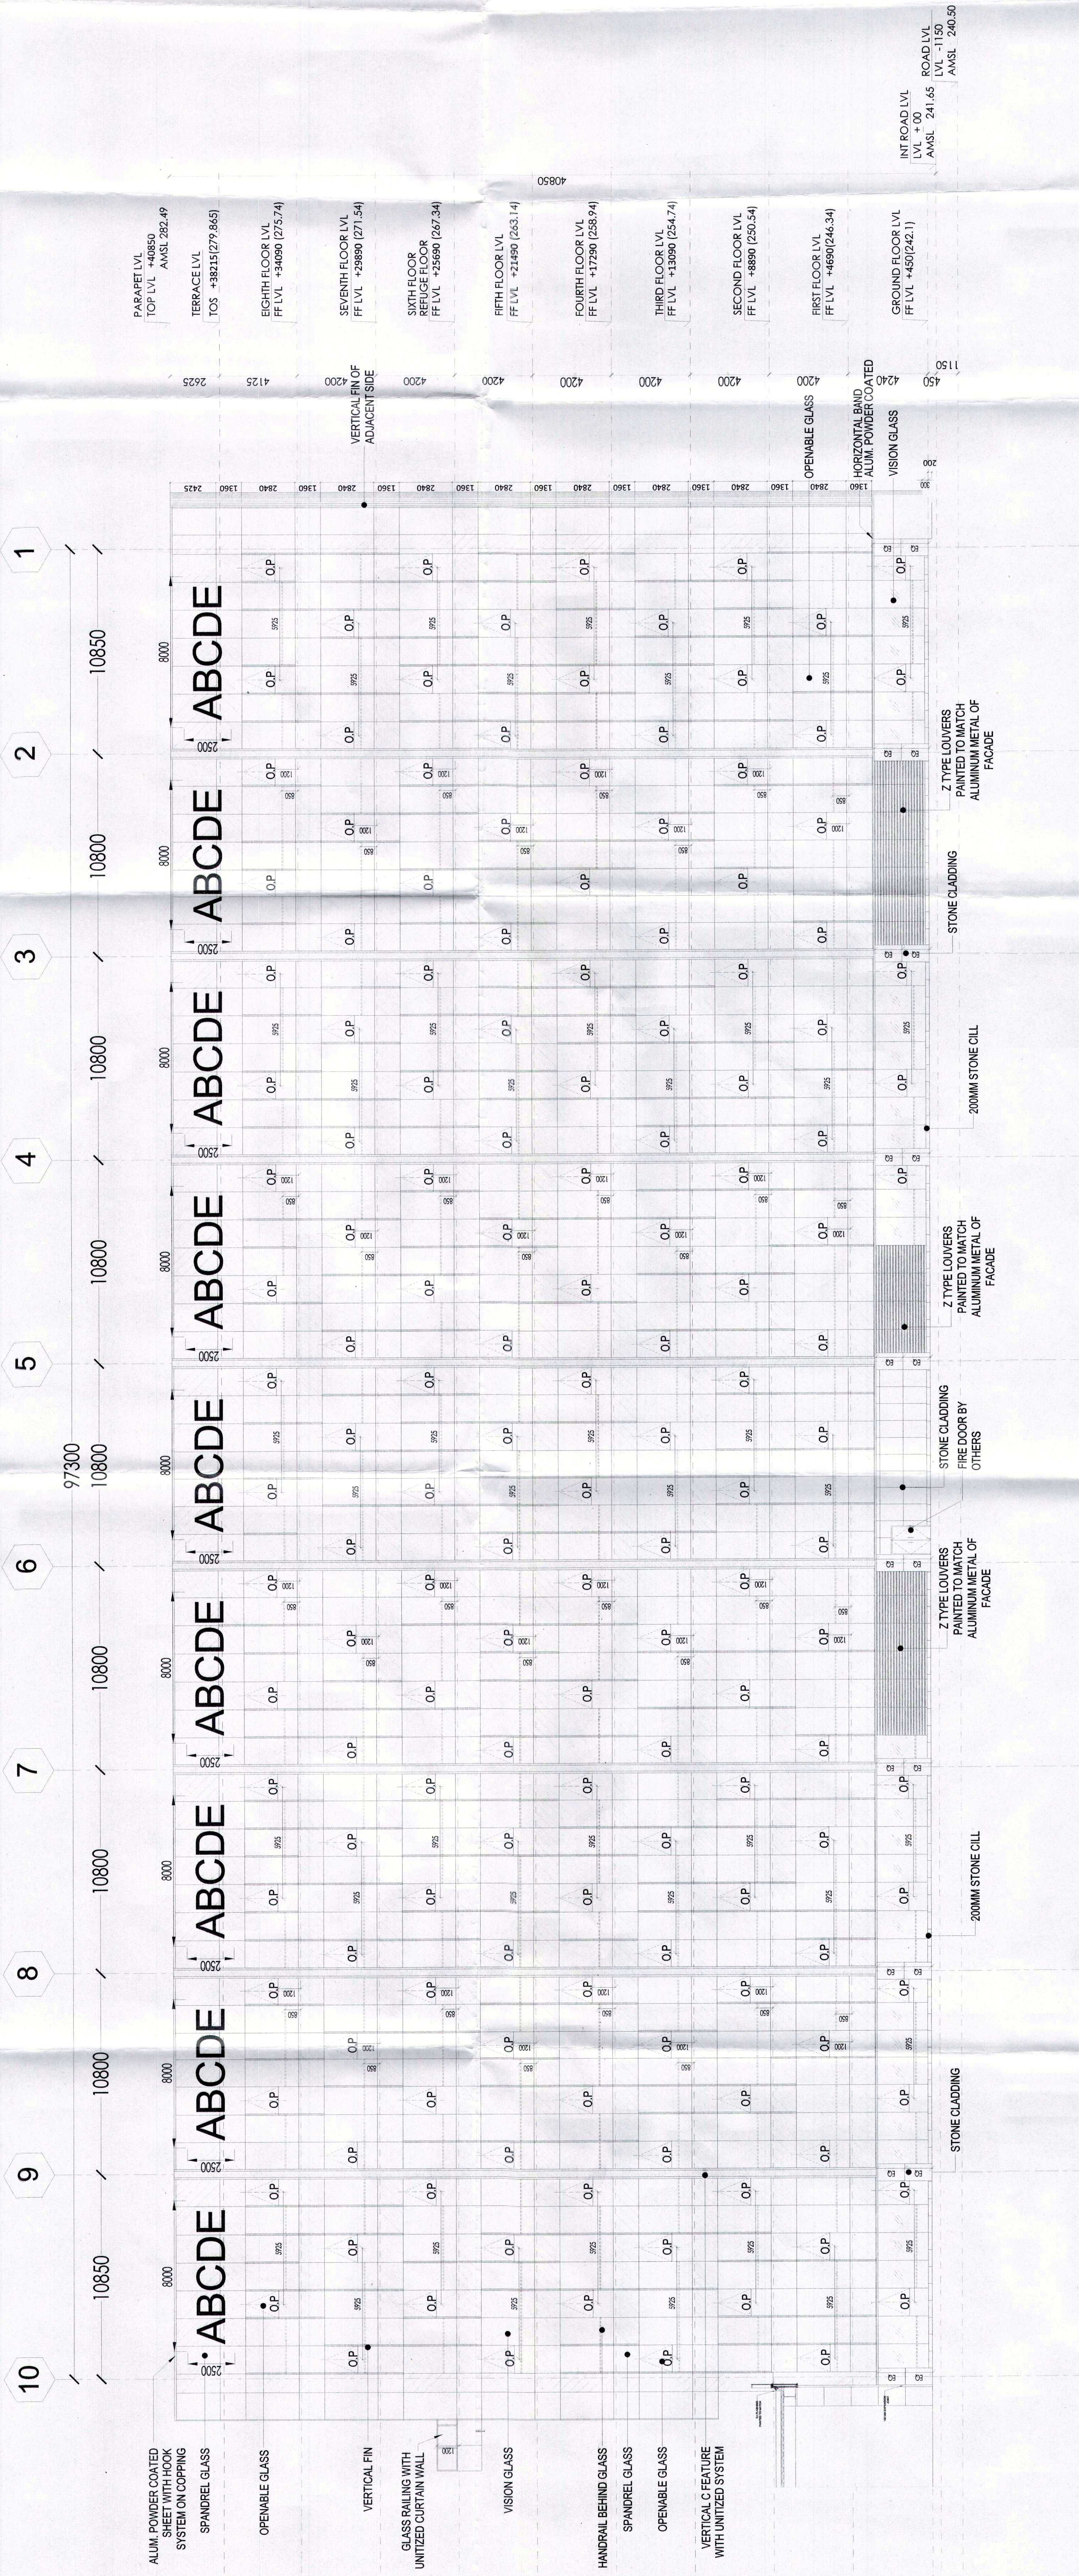

C
ELEVATION
BUILDING - 2

SCALE 1:200

BUILDING 02

KEY PLAN
BUILDING - 2 SCALE 1:750