


THIS IS A "PROVISIONAL BUILDING PLAN" approved for construction pending objections from the planning authority.

Architect's Seal

Architect's Name

Note:-

- BUILDING HAS AUTOMATIC SPRINKLER SYSTEM WHEREVER REQUIRED BY NBC.
- BUILDING WILL BE DESIGNED (STRUCTURES) AS PER RELEVANT IS CODES FOR EARTH QUAKE RESISTANCE.
- BUILDING IS ARTIFICIALLY LIGHTED MECHANICALLY VENTILATED & CENTRALLY AIR-CONDITIONED WITH 100% POWER BACKUP

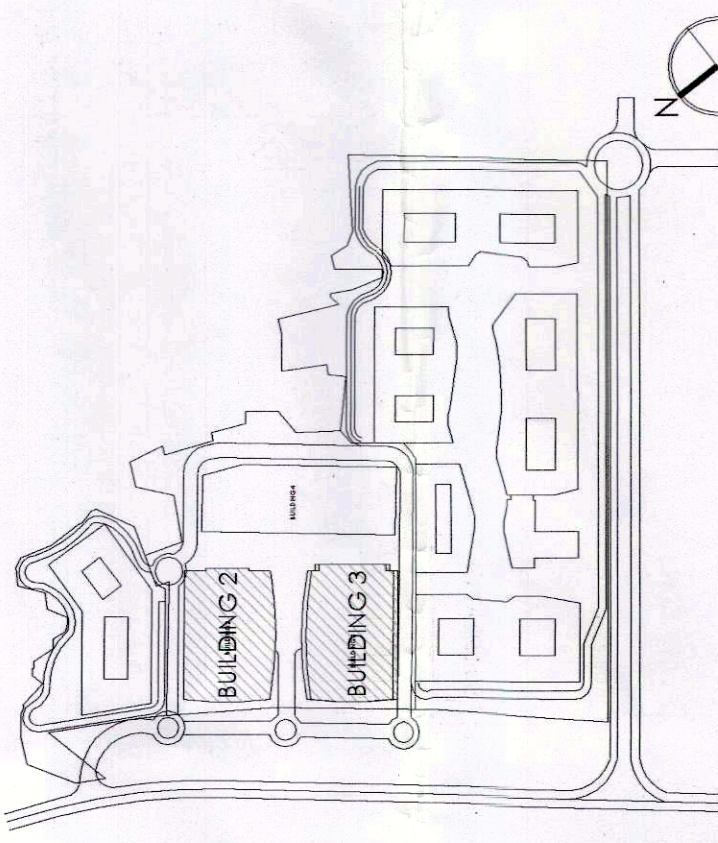

S.NO.	SYMBOL	DESCRIPTION
01	①	110 OD SOIL PIPE
02	②	110 OD WASTE PIPE
03	③	75 OD ANTISIPHONAGE PIPE
04	④	DOMESTIC WATER SUPPLY HYDRO-PNEUMATIC
05	⑤	DOMESTIC WATER SUPPLY HYDRO-PNEUMATIC
06	⑥	FLUSHING WATER SUPPLY HYDRO-PNEUMATIC
07	⑦	160 OD TERRACE RAIN WATER PIPE
08	⑧	110 OD MURPHY/BALCONY RAIN WATER PIPE
09	⑨	FLOOR DRAIN
10	⑩	FLOOR TRAP
11	⑪	URINAL TRAP
12	⑫	CLEAN OUT PLUG
13	⑬	SOIL PIPE
14	⑭	WASTE PIPE
15	⑮	VENT PIPE
16	⑯	RAIN WATER PIPE
17	⑰	DOMESTIC WATER PIPE
18	⑱	FLUSHING WATER PIPE

Architects:

Arco Associates Pvt. Ltd.

Plot-36b, Sec-32, Gurgaon-122001

Ph: +91-124-4955500 FAX: +91-124-4955550

Montreal, Toronto, New-Delhi, Boston

PROJECT:

PROPOSED REVISED BUILDING PLAN OF

COMMERCIAL

COLONY AREA MEASURING 32.38 ACRES PART

OF RESIDENTIAL PLOTTED COLONY NAMEDLY

DLF CITY PHASE III & IV AND INDEPENDENT

COMMERCIAL COLONY 4.00 ACRES LICENCE

NO. 59 OF 2018

DATED 07.09.2018 BY MAKING TOTAL AREA

MEASURING 36.38 ACRES UNDER TOD ZONE

IN SECTOR-24 & 25A GURUGRAM MANESAR

URBAN COMPLEX BEING DEVELOPED BY DLF

LIMITED AND OTHERS.

DRAWING TITLE:-

SECTIONS

BUILDING 02 & BUILDING 03

JOB NO:-

DTN82311

SCALE:-

1:250

DATE:-

12/05/2021

CHECKED BY:

APPROVED

FILE:-

PRATYAKSH

ARCHITECT'S SEAL

OWNER'S SEAL

& SIGNATURE

Architect's Seal

Architect's Name




Architect's Registration No.

Architect's Signature

SECTION 01
BUILDING-2&3 SCALE 1:250

SECTION 02
BUILDING-2&3 SCALE 1:250

SECTION 03
BUILDING-2&3 SCALE 1:250

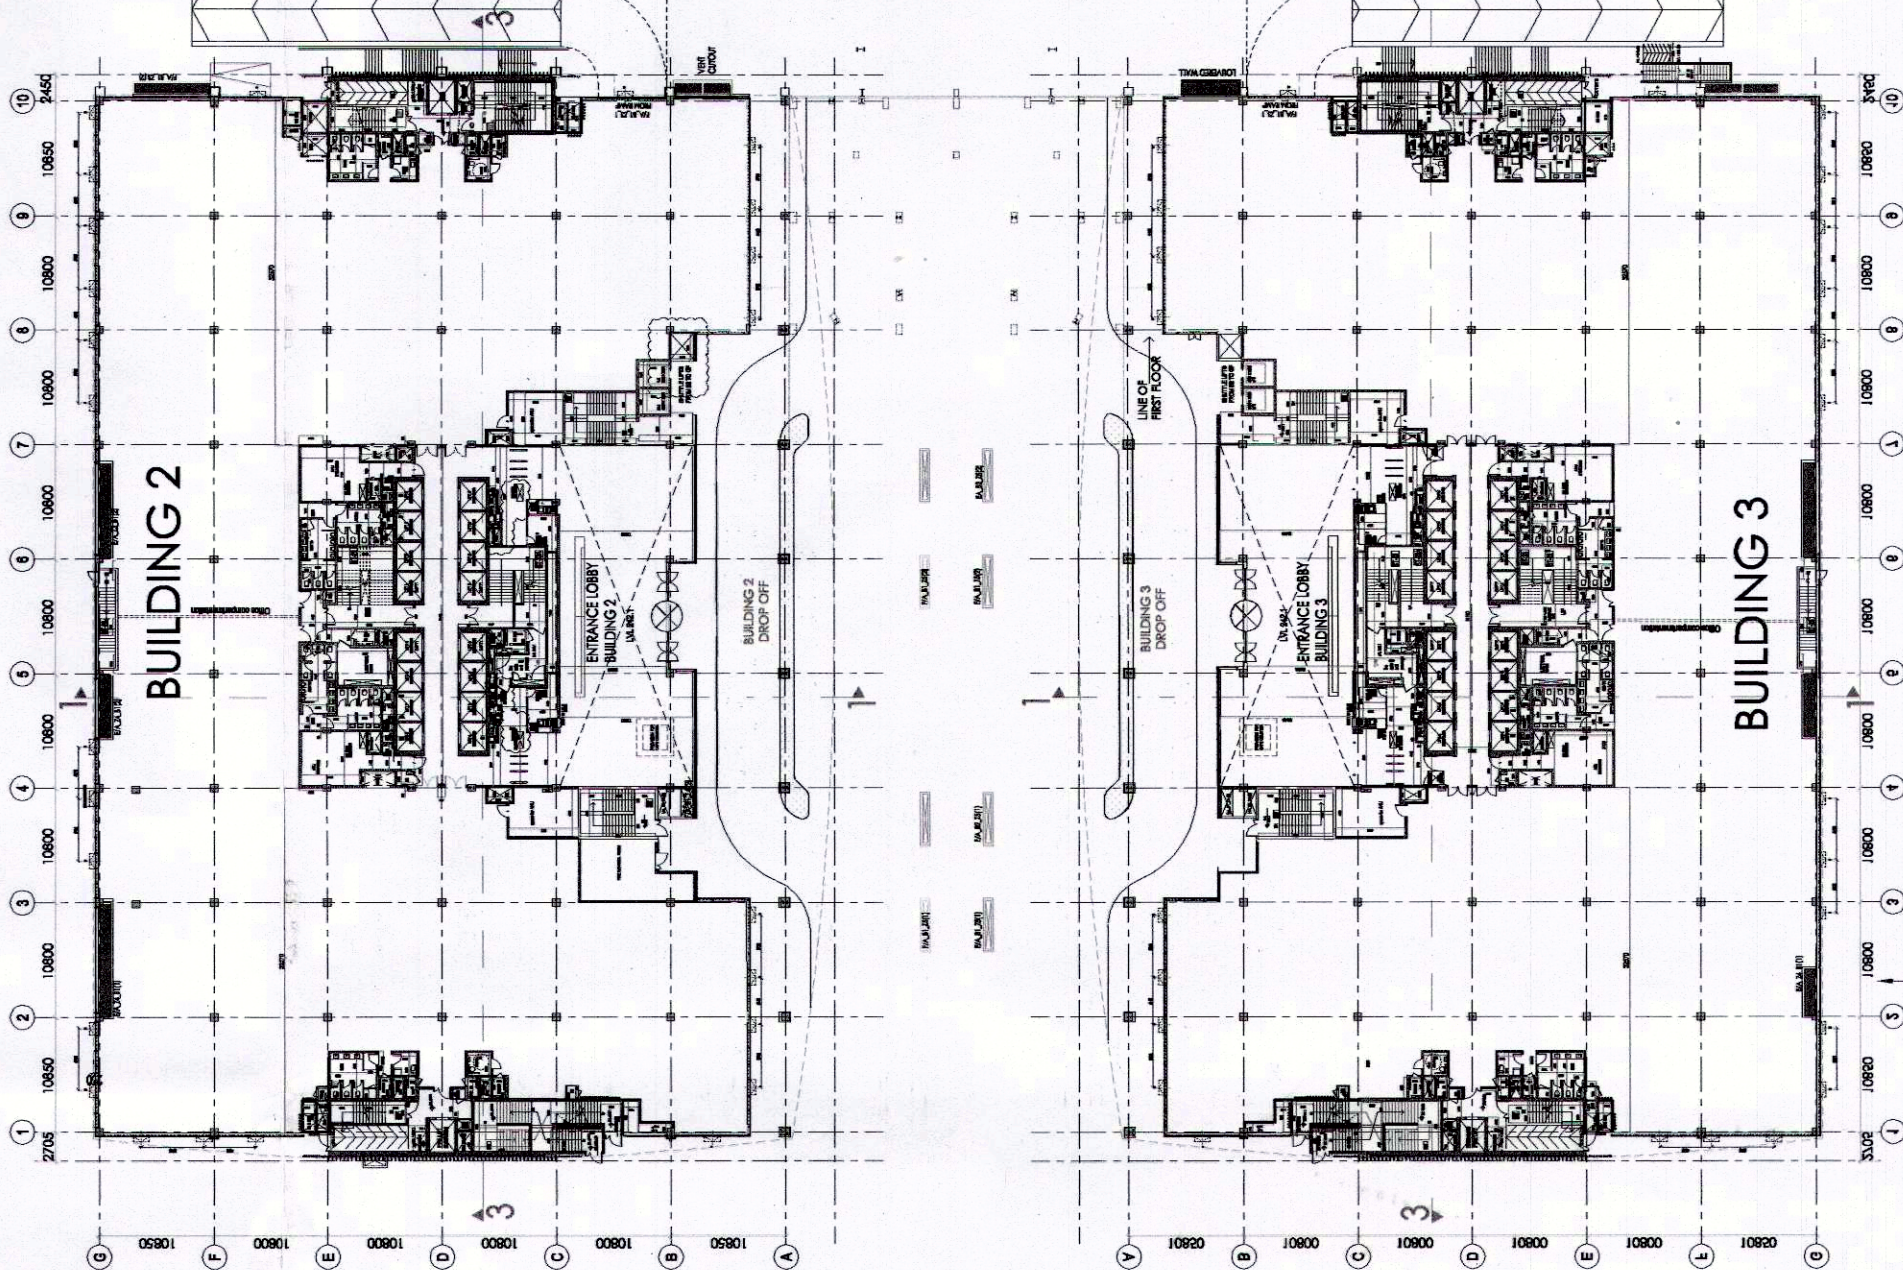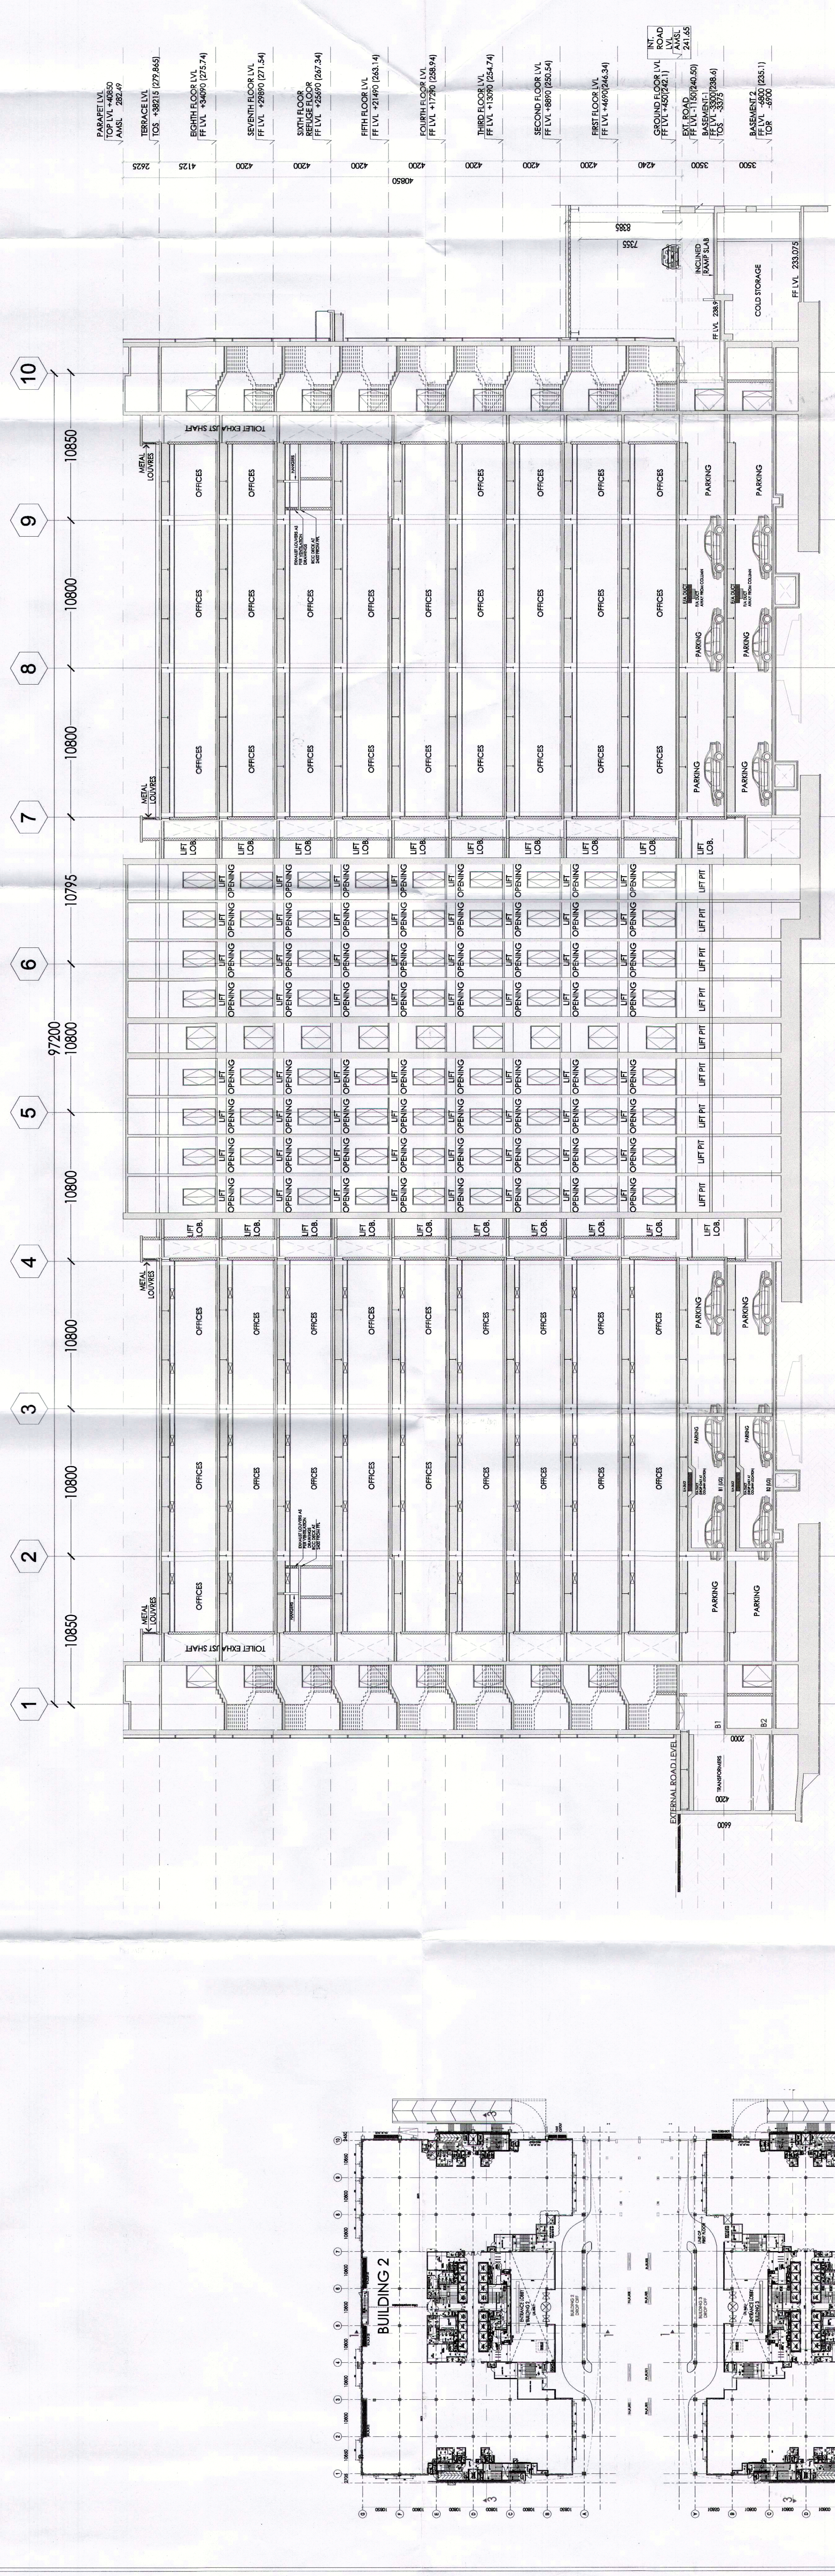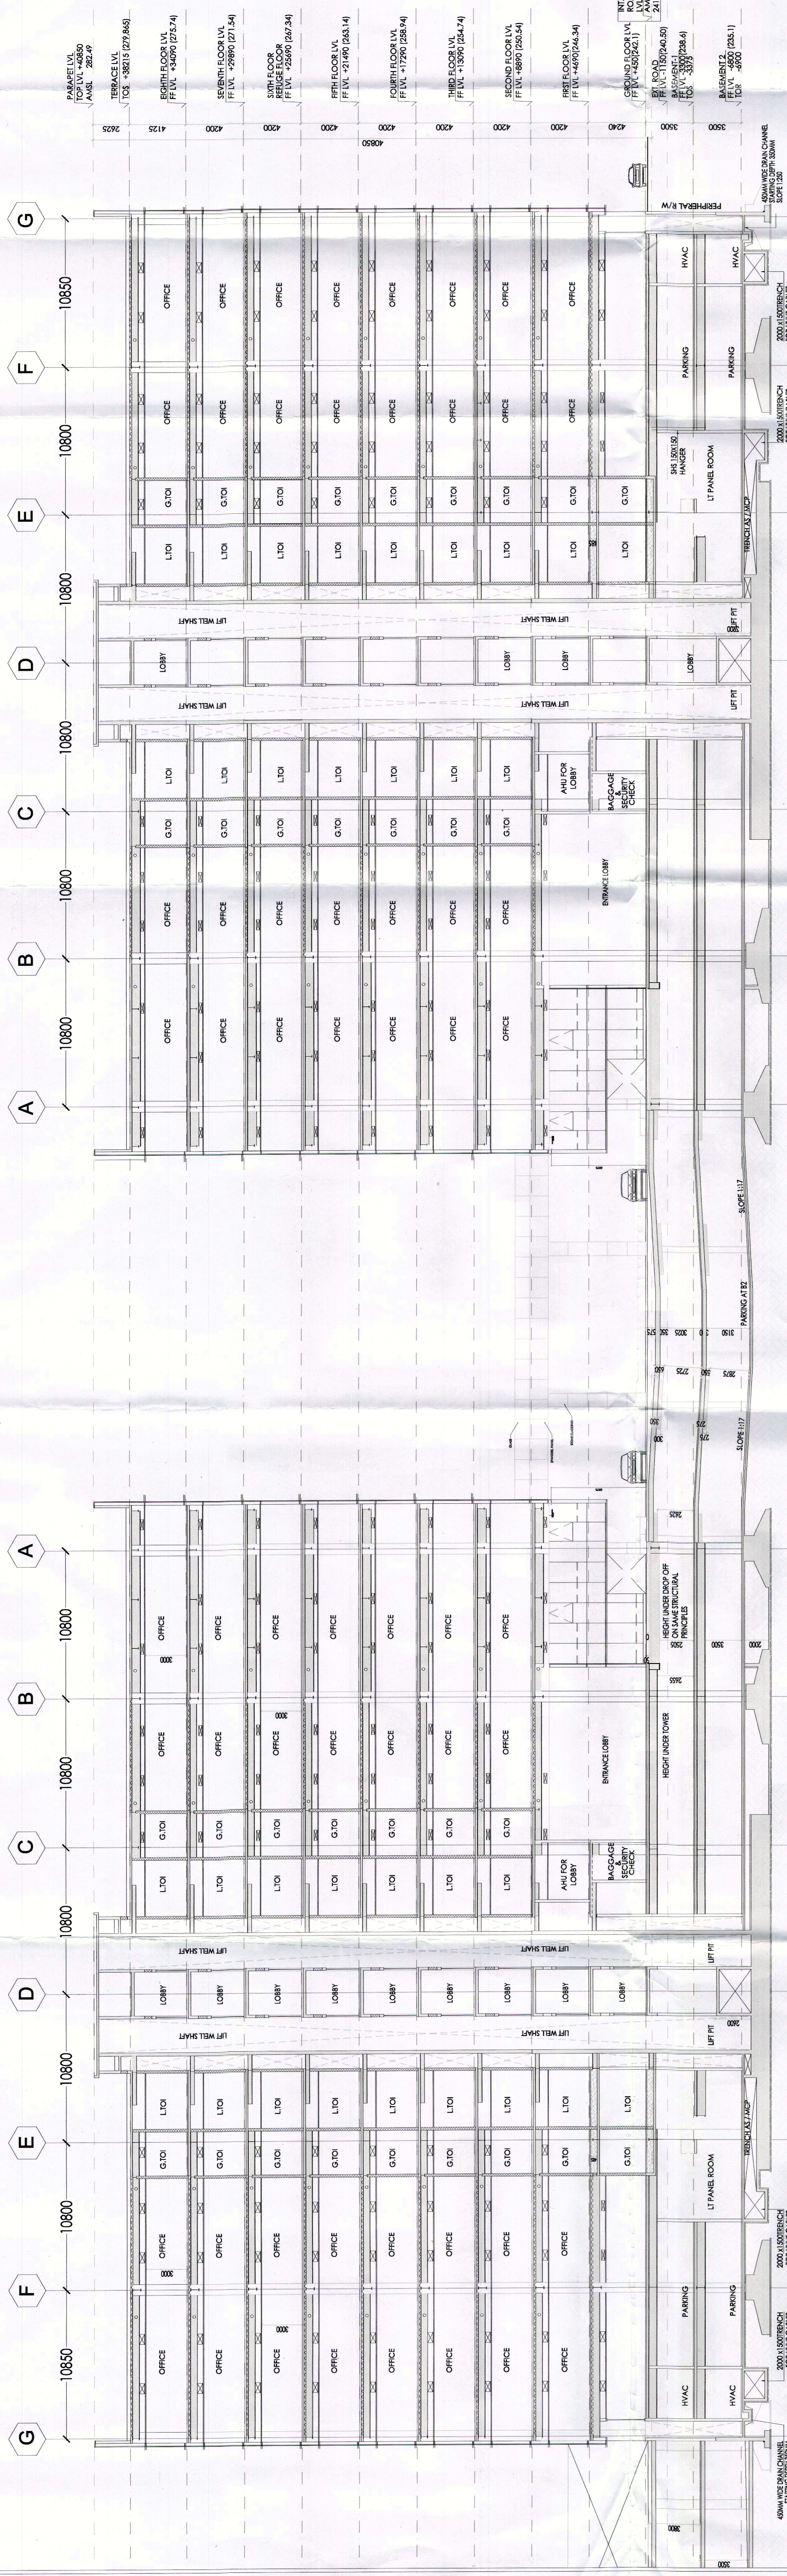

KEY PLAN
BUILDING-2&3 SCALE 1:1000