
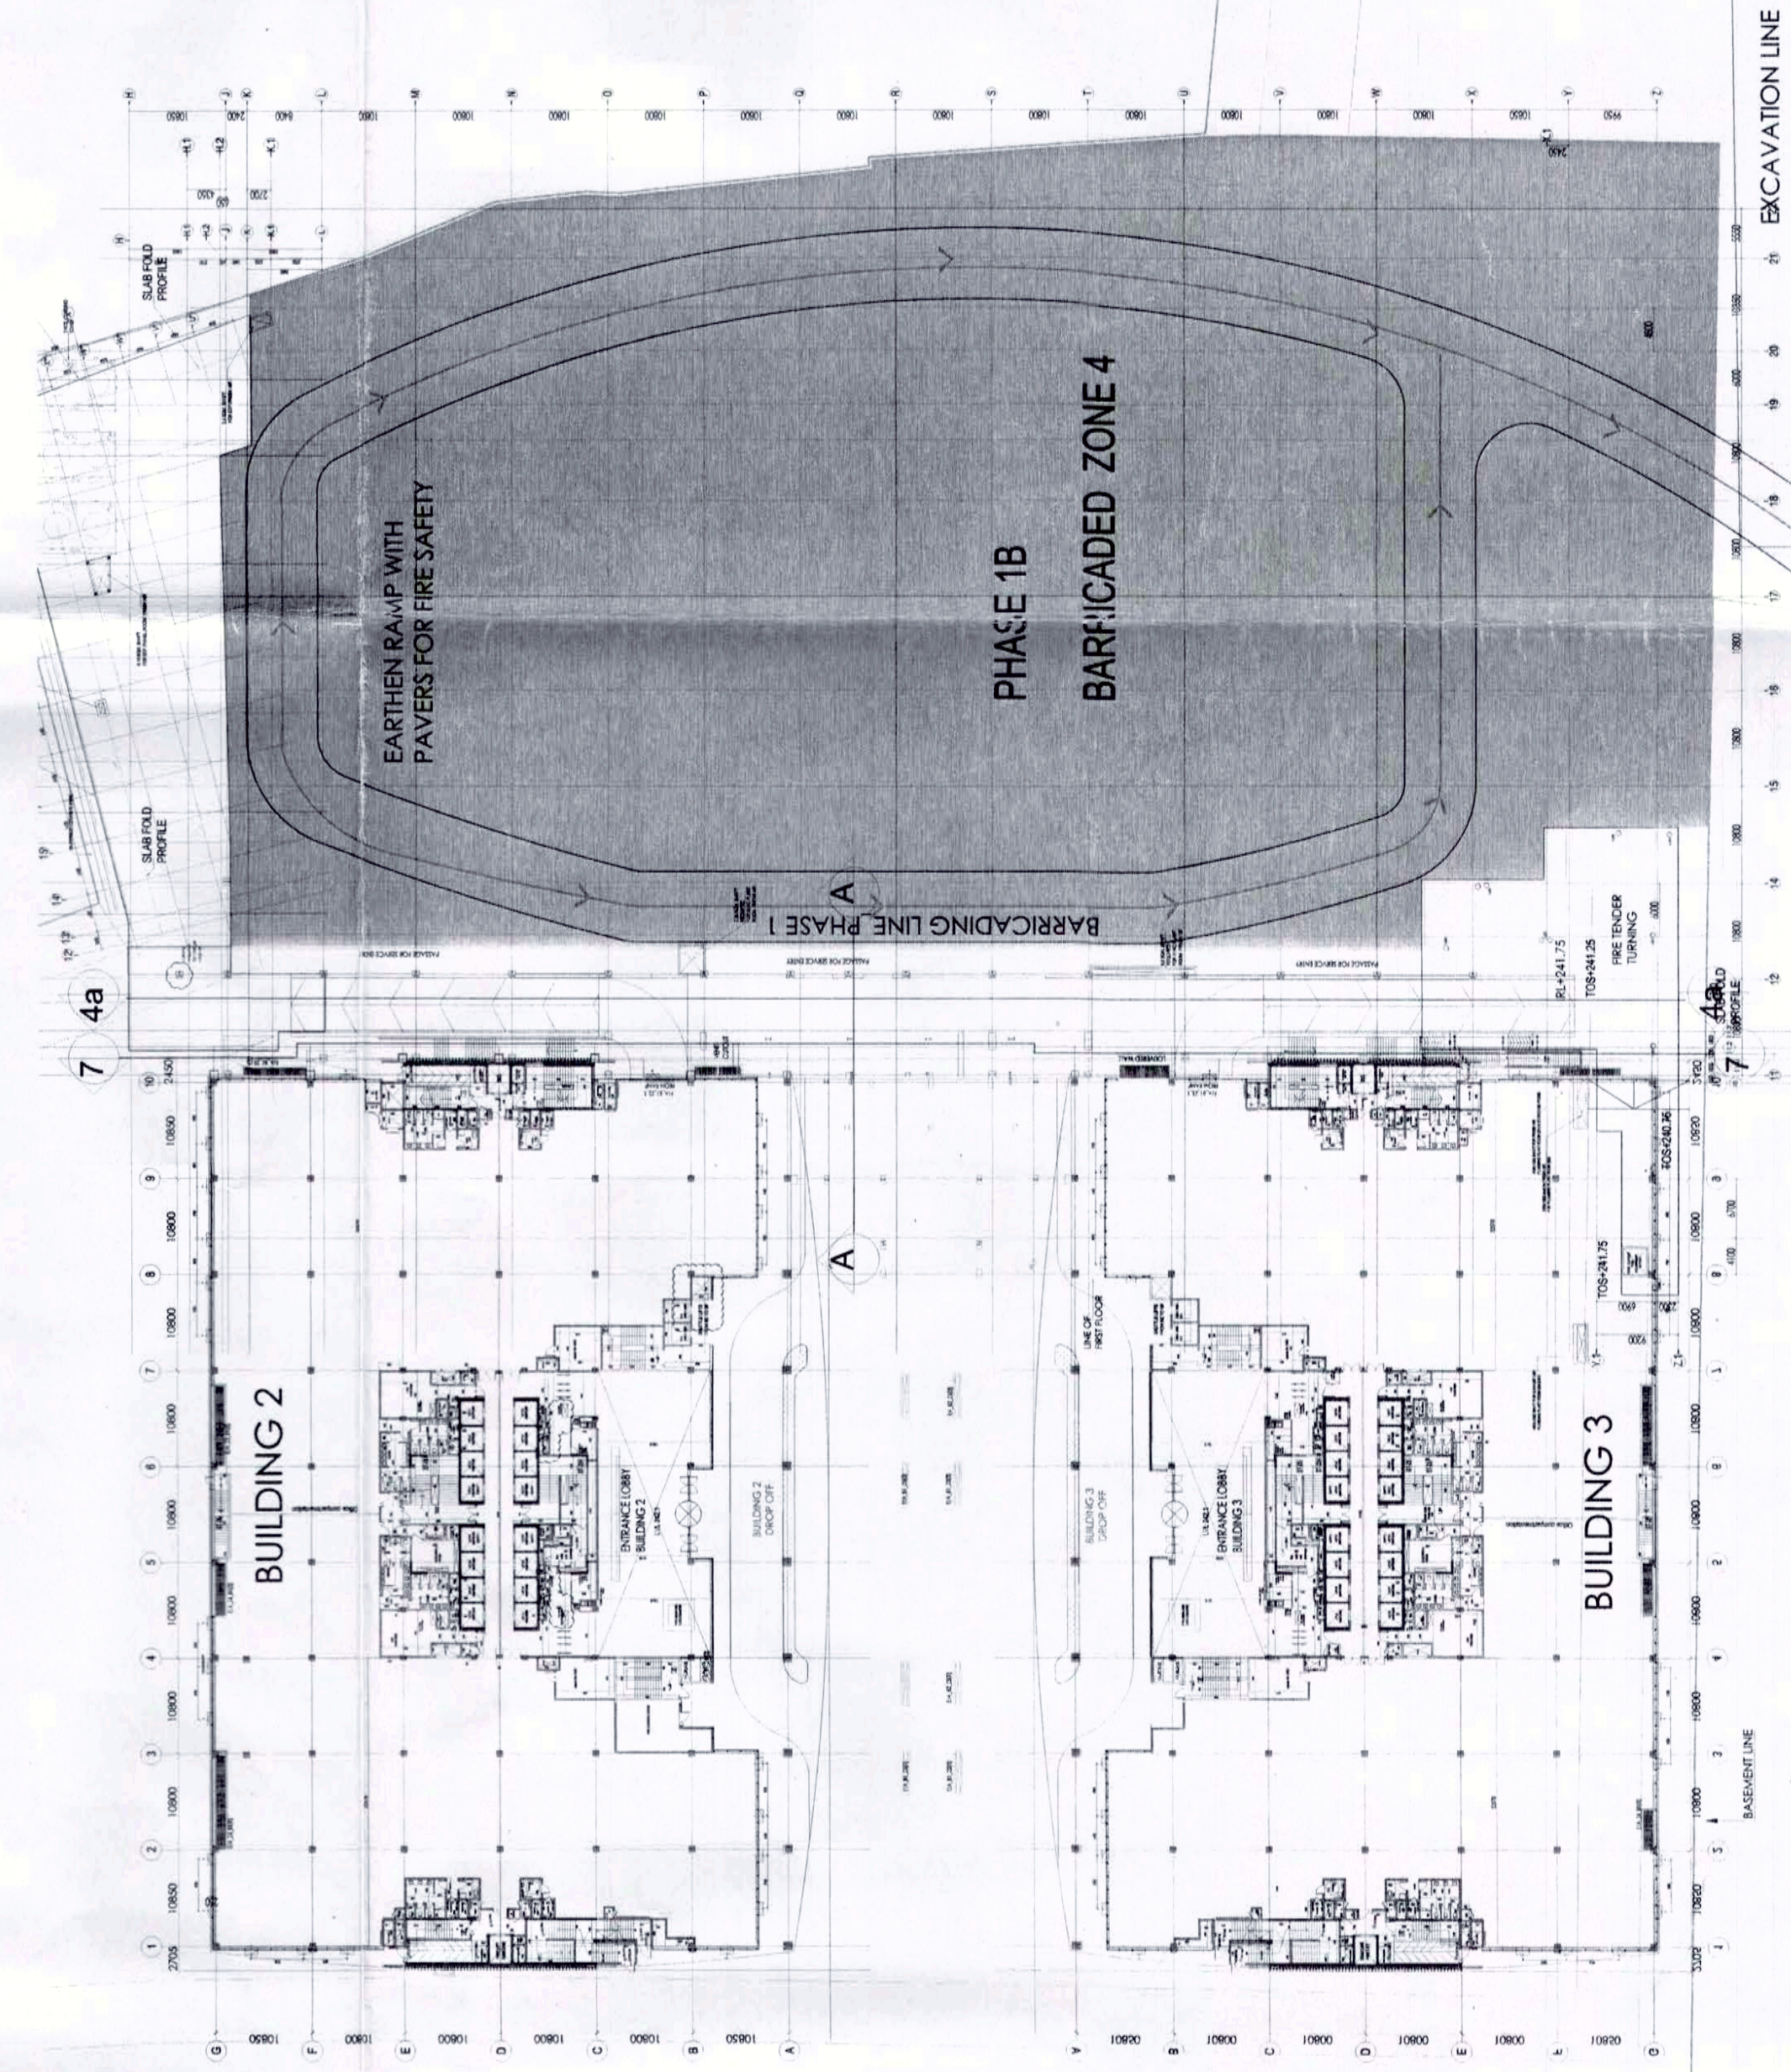


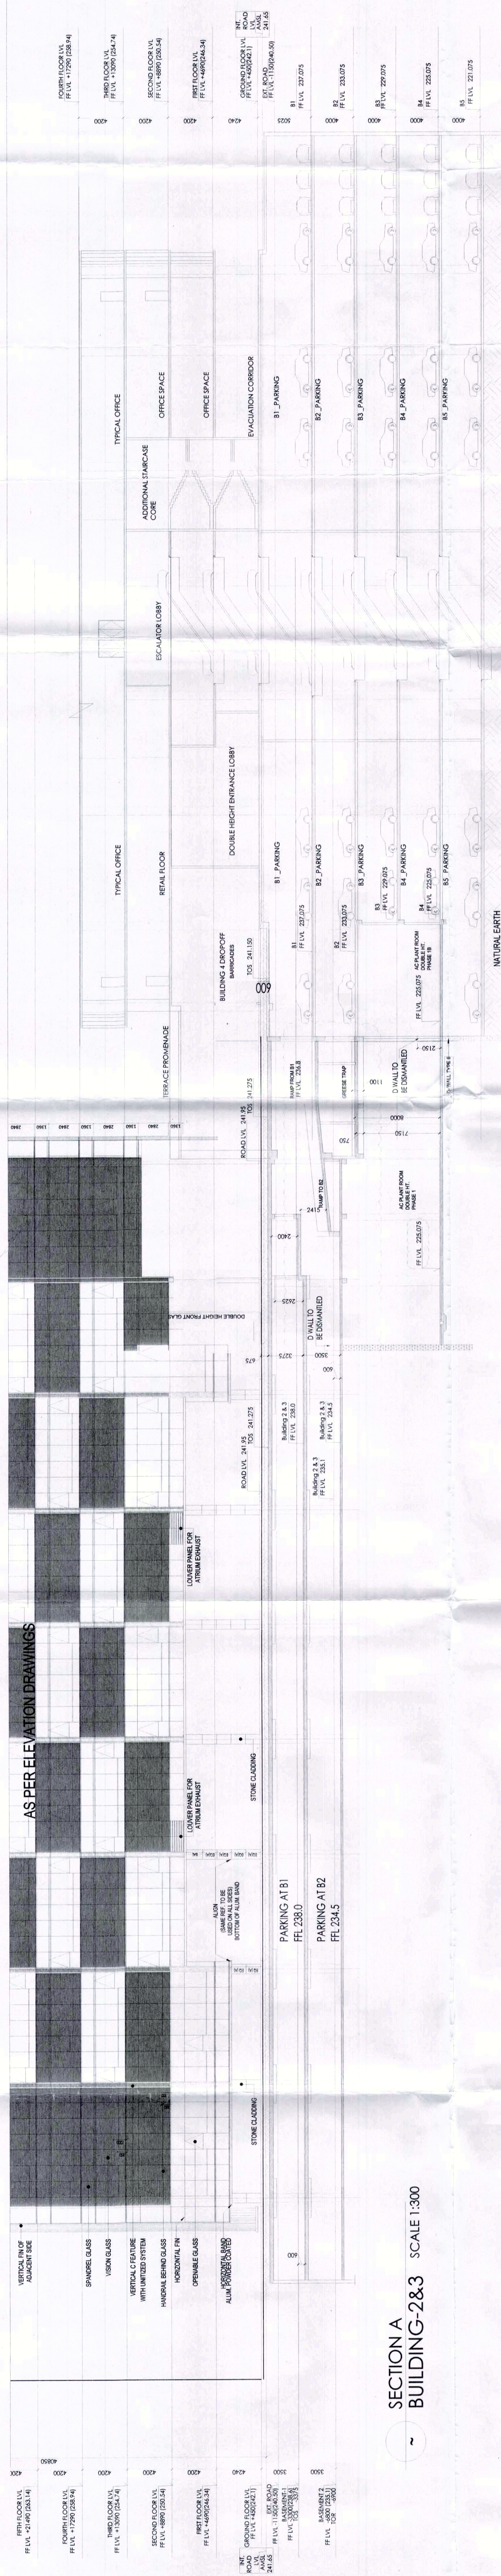

Architects:

Arcop Associates Pvt. Ltd.

Plot- 36b, Sec-32, Gurgaon-122001

Ph.: +91-124-4595500 FAX: +91-124-4595550

Montreal, Toronto, New-Delhi, Boston

PROPOSED /REVISED BUILDING PLAN OF

COMMERCIAL

COLONY AREA MEASURING 32.36 ACRES PART
OF RESIDENTIAL PLOTTED COLONY NAMELY
DLF CITY PHASE I, II & III AND INDEPENDENT
COMMERCIAL COLONY 4.00 ACRES (LICENCE
NO.59 OF 2018

DATED 07.09.2018) BY MAKING TOTAL AREA MEASURING 36.36 ACRES UNDER TOD ZONE IN SECTOR -24 & 25A GURUGRAM MANESAR URBAN COMPLEX BEING DEVELOPED BY DLF LIMITED AND OTHERS.

BASEMENT SECTION - A

BASEMENT COLLECTION
BUILDING 02, 03 & 04

[illegible]

SCALE: -
1:300

DATE: -
12/06/2021

FILE: -	DEA: BY: -	CHECKED BY: -	APPROVED BY: -
	ROHIT M.	VIKRAM	

Registration No.: CA/94/17103