

This is a "PROFESSIONAL BUILDING PLAN" prepared only for the purpose of inviting objections from the general public.

12/06/2021
12/06/2021
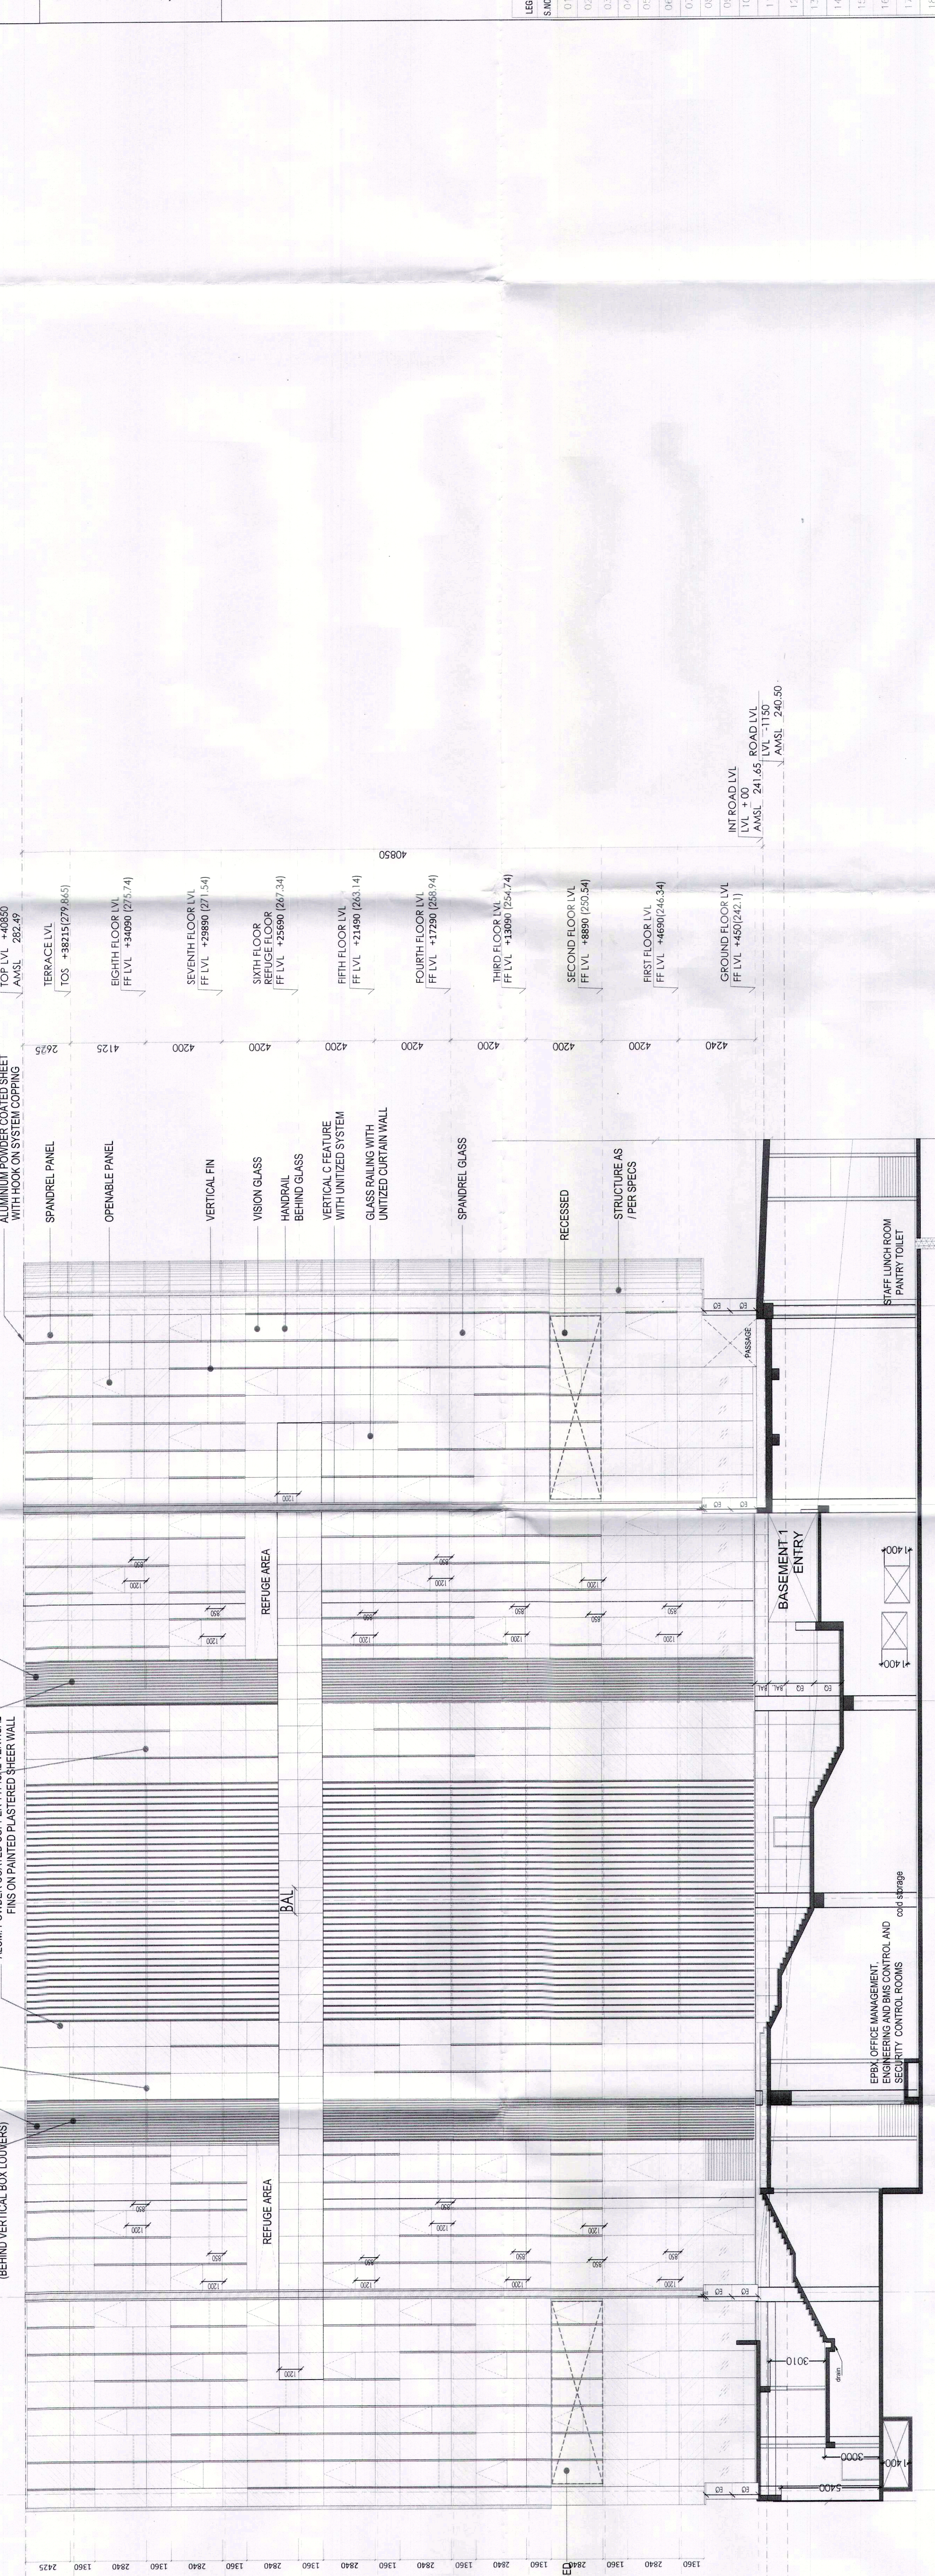

LEGEND FOR PLUMBING:

S.NO.	SYMBOL	DESCRIPTION
01.	①	110 OD SOI PIPE
02.	②	110 OD WASTE PIPE
03.	③	75 OD AUTOSIPHONAGE PIPE
04.	④	DOMESTIC WATER SUPPLY HYDROPHONAMATIC
05.	⑤	DOMESTIC WATER SUPPLY HYDROPHONAMATIC
06.	⑥	FLUSHING WATER SUPPLY HYDROPHONAMATIC
07.	⑦	110 OD TERRACE RAIN WATER PIPE
08.	⑧	110 OD MUMTY/RAIN/COMB RAIN WATER PIPE
09.	⑨	FLOOR DRAIN
10.	⑩	FLOOR TRAP
11.	⑪	URINAL TRAP
12.	⑫	CLEAN OUT PLUG
13.	⑬	SOI PIPE
14.	⑭	WASTE PIPE
15.	⑮	VENT PIPE
16.	⑯	RAIN WATER PIPE
17.	⑰	DOMESTIC WASTE PIPE
18.	⑱	FLUSHING WATER PIPE

Note :-

- BUILDING HAS AUTOMATIC SPRINKLER SYSTEM WHEREVER REQUIRED BY NBC.
- BUILDING WILL BE DESIGNED (STRUCTURES) AS PER RELEVANT IS CODES FOR EARTH QUAKE RESISTANCE.
- BUILDING IS ARTIFICIALLY LIGHTED MECHANICALLY VENTILATED & CENTRALLY AIRCONDITIONED WITH 100% POWER BACKUP



Architects:
Arcop Associates Pvt. Ltd.
Plot- 36b, Sec-32, Gurgaon-122001
Ph: +91-124-4595500 FAX: +91-124-4595550
Montreel, Toronto, New-Delhi, Boston

Project: PROPOSED /REVISED BUILDING PLAN OF COMMERCIAL COLONY AREA MEASURING 32.36 ACRES PART OF RESIDENTIAL PLOTTED COLONY NAMED DLF CITY PHASE III AND INDEPENDENT COMMERCIAL COLONY 4.00 ACRES (LICENCE NO.59 OF 2018 DATED 07.09.2018) BY MAKING TOTAL AREA MEASURING 36.36 ACRES UNDER TOD ZONE IN SECTOR -24 & 25A GURUGRAM MANESAR URBAN COMPLEX BEING DEVELOPED BY DLF LIMITED AND OTHERS.

DRAWING TITLE:--
ELEVATION - B
BUILDING 03

JOB NO.:-
D/1963/10.8

DATE:--
12/06/2021

SCALE:--
1:200

DEALT BY:--
PRATYAKSH

CHECKED BY:--
VIKRAM

APPROVED
OWNER'S SEAL & SIGNATURE

ARCHITECT'S SEAL & SIGNATURE

KEY PLAN
BUILDING - 3

SCALE 1:750

BUILDING 03

SEE ELEV. - A
SEE ELEV. - C
SEE ELEV. - D
SEE ELEV. - E
SEE ELEV. - F
SEE ELEV. - G