


This is a PROFESSIONAL BUILDING PLAN approved only for the purpose of providing objections from the general public.

1. BUILDING HAS AUTOMATIC SPRINKLER SYSTEM AS PER NBC CODE REQUIREMENT.
 2. BUILDING WILL BE DESIGNED (STRUCTURES) AS PER RELEVANT IS CODES FOR EARTHQUAKE RESISTANCE.
 3. BUILDING IS ARTIFICIALLY LIGHTED MECHANICALLY VENTILATED & CENTRALLY AIRCONDITIONED WITH POWER BACKUP.

NOTE :-

1. BUILDING HAS AUTOMATIC SPRINKLER SYSTEM AS PER NBC CODE REQUIREMENT.
 2. BUILDING WILL BE DESIGNED (STRUCTURES) AS PER RELEVANT IS CODES FOR EARTHQUAKE RESISTANCE.
 3. BUILDING IS ARTIFICIALLY LIGHTED MECHANICALLY VENTILATED & CENTRALLY AIRCONDITIONED WITH POWER BACKUP.

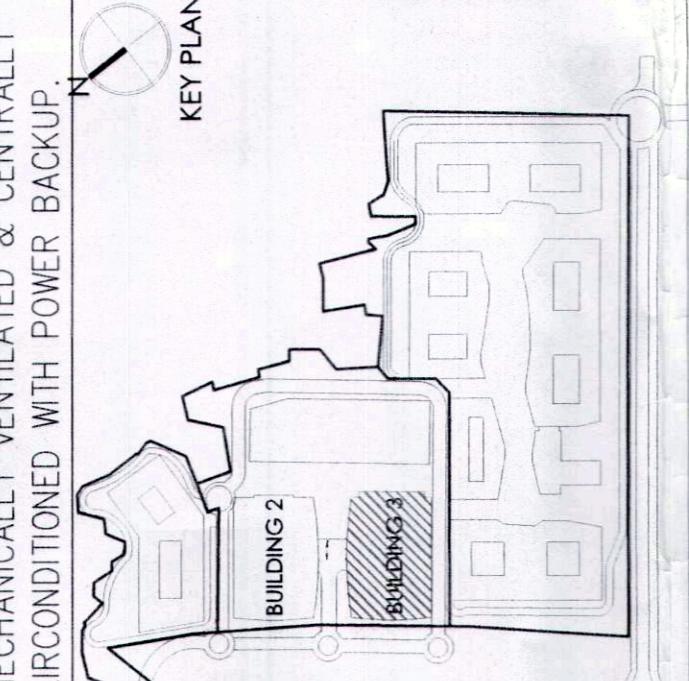

LEGEND FOR PLUMBING:

S.NO.	SYMBOL	DESCRIPTION
1	○	1/2" OD UPVC PIPE
2	○	1/4" OD WASTE PIPE
3	○	75.00 ANTI-SIPHONAGE PIPE
4	○	DOMESTIC WATER SUPPLY HYDROPHONAMATIC
5	○	FLUSHING WATER SUPPLY HYDROPHONAMATIC
6	○	1/2" OD THERMAL RAIN WATER PIPE
7	○	1/2" OD QUANTITY/BALCONY DRAIN WATER PIPE
8	○	FLOOR DRAIN
9	○	FLOOR TRAP
10	○	CLEAN OUT PLUG
11	○	SOIL PIPE
12	○	WASTE PIPE
13	○	RAIN WATER PIPE
14	○	VENT PIPE


Architects:
Arcop Associates Pvt. Ltd.
 Plot- 36b, Sec-32, Gurgaon-122001
 Ph.: +91-124-4595500 FAX: +91-124-4595550
 Montreal, Toronto, New-Delhi, Boston

Project:
 PROPOSED /REVISED BUILDING PLAN OF
 COMMERCIAL
 COLONY AREA MEASURING 32.36 ACRES PART
 OF RESIDENTIAL PLOTTED COLONY NAMED
 DLF CITY, PHASE III AND INDEPENDENT
 COMMERCIAL COLONY 4.00 ACRES (LICENCE
 NO.59 OF 2018)
 DATED 07/09/2018) BY MAKING TOTAL AREA
 MEASURING 36.36 ACRES UNDER TDD ZONE
 IN SECTOR -24 & 25A GURUGRAM MANESAR
 URBAN COMPLEX BEING DEVELOPED BY DLF
 LIMITED AND OTHERS.

Checked and found OK for Public Health

DRAWING TITLE: FIRST FLOOR PLAN BUILDING 3
 JOB NO.: DTN/B3/05
 DATE: 25-05-2021
 ARCHITECT'S SEAL & SIGNATURE
 OWNER'S SEAL & SIGNATURE

For DLF Limited

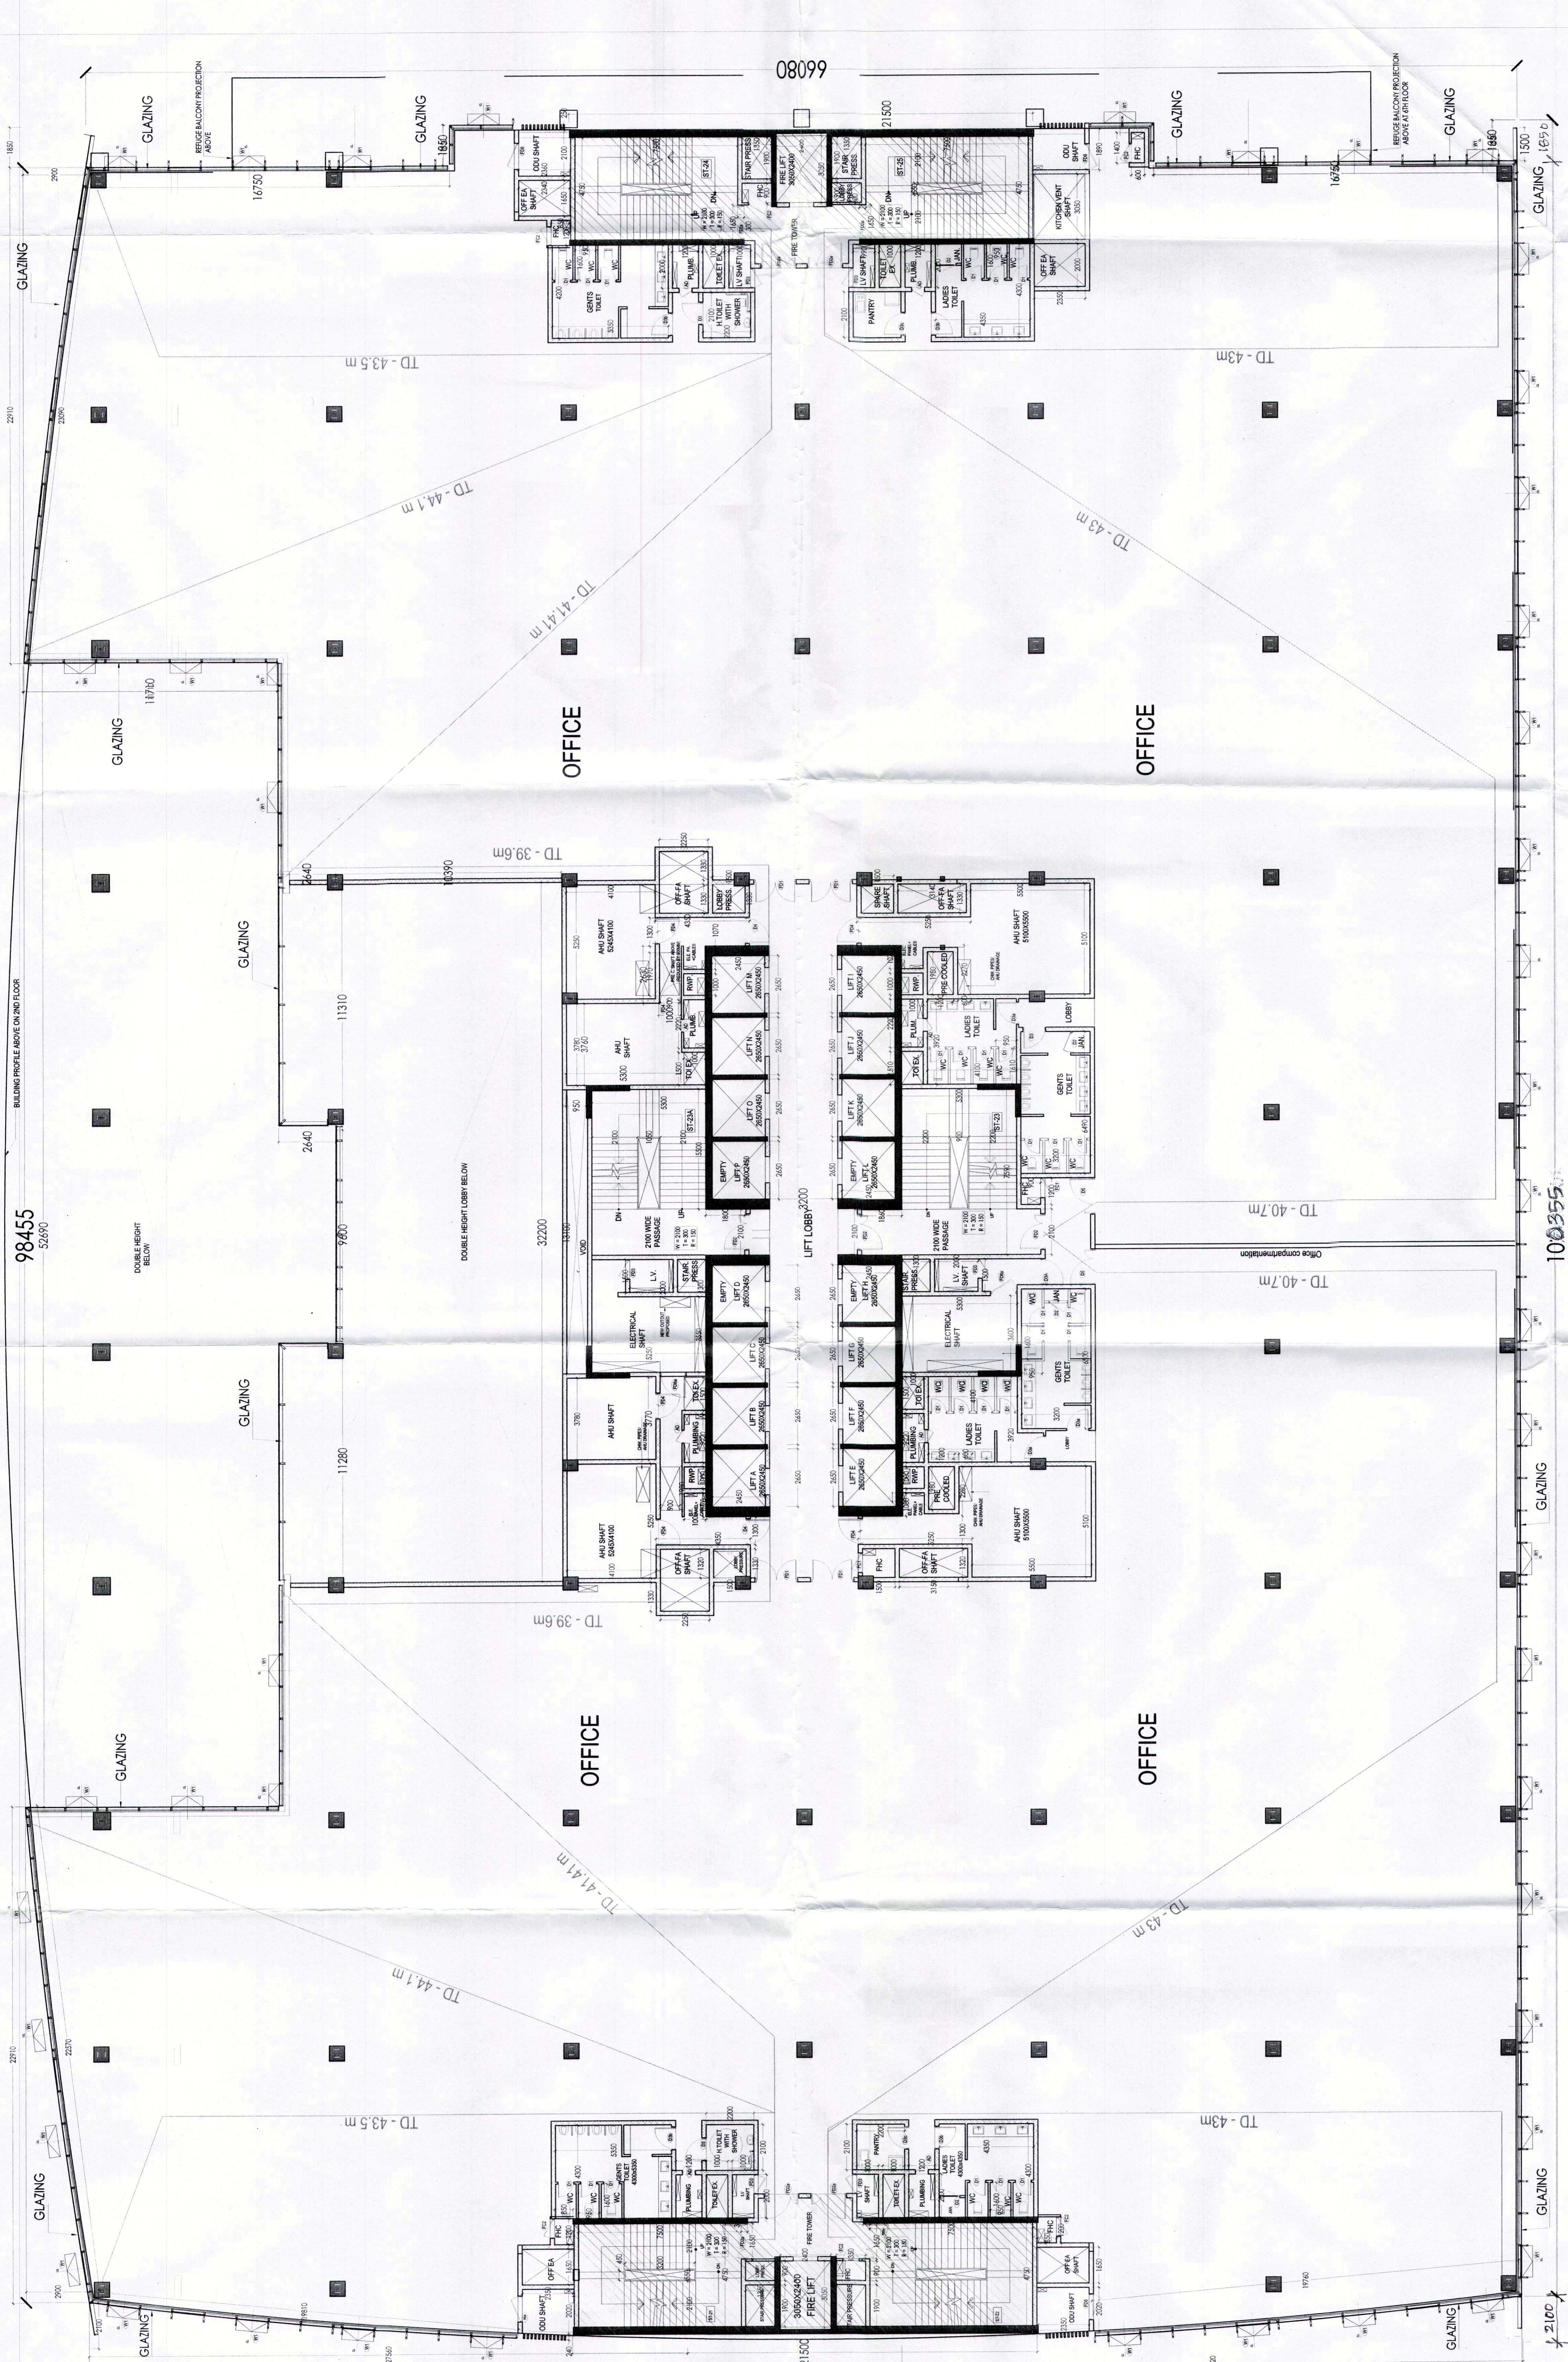

PIPE DIAS

S.NO.	SYMBOL	DESCRIPTION
1	WB TO FT	40.00
2	URINAL TO UT	50.00
3	FT TO FT	63.00
4	FLAT TO VERTICAL STACK	110.00
5	W. TO VERTICAL STACK	110.00

- NOTES:-
- ALL PIPE DIAMETERS ARE IN MM.
 - ALL CONNECTIONS FLOOR DRAIN TO FLOOR TRAP WILL BE 63.00 UPVC WASTE PIPE.
 - ALL WASTE FROM WASH BASIN TO FT WILL BE 40.00 UPVC WASTE PIPE.
 - ALL WASTE FROM URINALS TO UT WILL BE 50.00 UPVC SOIL PIPE.
 - ALL PIPES FROM FT TO STACK WILL BE 110.00 UPVC PIPES (IF OTHERWISE SPECIFIED).
 - ALL PIPES FROM AC/UT TO STACK WILL BE 110.00 UPVC PIPES (IF OTHERWISE SPECIFIED).

**FIRST FLOOR PLAN
 BUILDING 3
 LEVEL(+4690)**

Note: Operable windows are provided @ c/c distance less than 10 meters.


