


This is a "PROVISIONAL BUILDING PLAN" approved only for the purpose of inviting objections from the general public.

Project: **ARCOP ASSOCIATES PVT. LTD.**
Plot: 36b, Sec-32, Gurgaon-122001
Ph: +91-124-4595500 FAX: +91-124-4595560
Montreal, Toronto, New Delhi, Boston

1. BUILDING HAS AUTOMATIC SPRINKLER SYSTEM WHEREVER REQUIRED BY NBC.
2. BUILDING WILL BE DESIGNED (STRUCTURES) AS PER RELEVANT CODES FOR EARTH QUAKE RESISTANCE.
3. BUILDING IS ARTIFICIALLY LIGHTED MECHANICALLY VENTILATED & CENTRALLY AIRCONDITIONED WITH 100% POWER BACKUP.

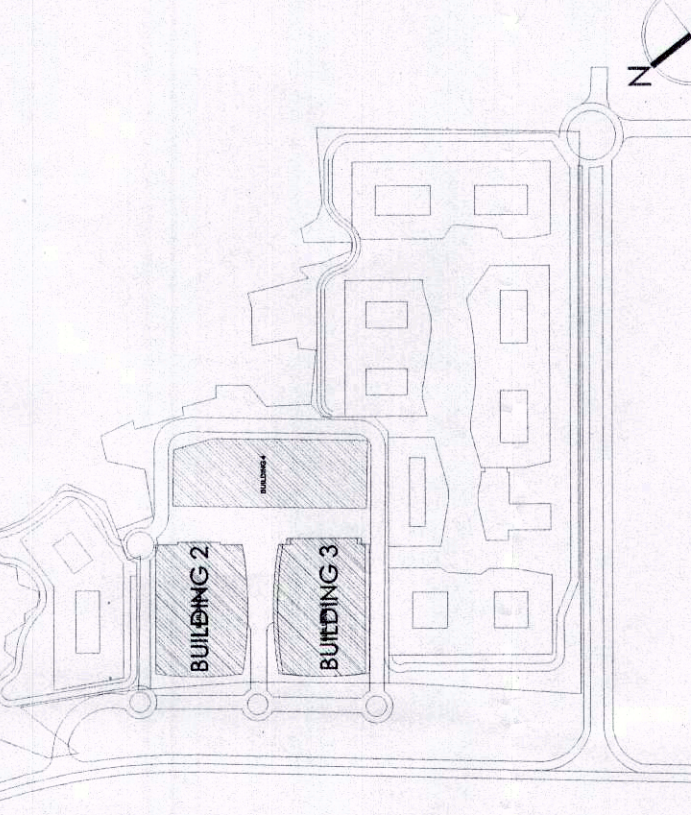

S.NO.	SYMBOL	DESCRIPTION
01	○	110.00 SINK PIPE
02	○	110.00 WASTE PIPE
03	○	75.00 ANTISIPHONAGE PIPE
04	○	DOMESTIC WATER SUPPLY (HYDRO-PNEUMATIC)
05	○	DOMESTIC WATER SUPPLY (HYDRO-PNEUMATIC)
06	○	FLUSHING WATER SUPPLY (HYDRO-PNEUMATIC)
07	○	160.00 TERRACE RAIN WATER PIPE
08	○	110.00 WASTE/SHOON RAIN WATER PIPE
09	○	FLOOR DRAIN
10	○	100.00 FLOOR DRAIN
11	○	100.00 FLOOR DRAIN
12	○	CLEAN OUT PLUG
13	○	COIL PIPE
14	○	WASTE PIPE
15	○	VENT PIPE
16	○	RAIN WATER PIPE
17	○	DOMESTIC WATER PIPE
18	○	FLUSHING WATER PIPE

Architects:

Arcop Associates Pvt. Ltd.
Plot- 36b, Sec-32, Gurgaon-122001
Ph: +91-124-4595500 FAX: +91-124-4595560
Montreal, Toronto, New Delhi, Boston

PROPOSED/REVISED BUILDING PLAN OF
COMMERCIAL
COLONY AREA MEASURING 32.36 ACRES PART
OF RESIDENTIAL PLOTTED COLONY NAMELY
DLF CITY/PHASE III & II AND INDEPENDENT
COMMERCIAL COLONY 4.00 ACRES (LICENCE
NO.59 OF 2018
DATED 07.09.2018) BY MAKING TOTAL AREA
MEASURING 36.36 ACRES UNDER TOD ZONE
IN SECTOR -24 & 25A GURUGRAM MANESAR
URBAN COMPLEX BEING DEVELOPED BY DLF
LIMITED AND OTHERS.


DRAWING TITLE -
SECTIONAL
ELEVATION - A1
BUILDING 03

JOB NO. -	DTN83102	N
SCALE -	1200	DATE - 12/06/2021
PREPARED BY -	PRATYAKSH VIKRAM	APPROVED BY -
ARCHITECT'S SEAL & SIGNATURE		


Pratya Ksh Vikram
Pratya Ksh Vikram
Pratya Ksh Vikram

1 2 3 4 5 6 7 8 9 10

10850 10800 10800 10800 10800 10800 10800 10800 10800 10800

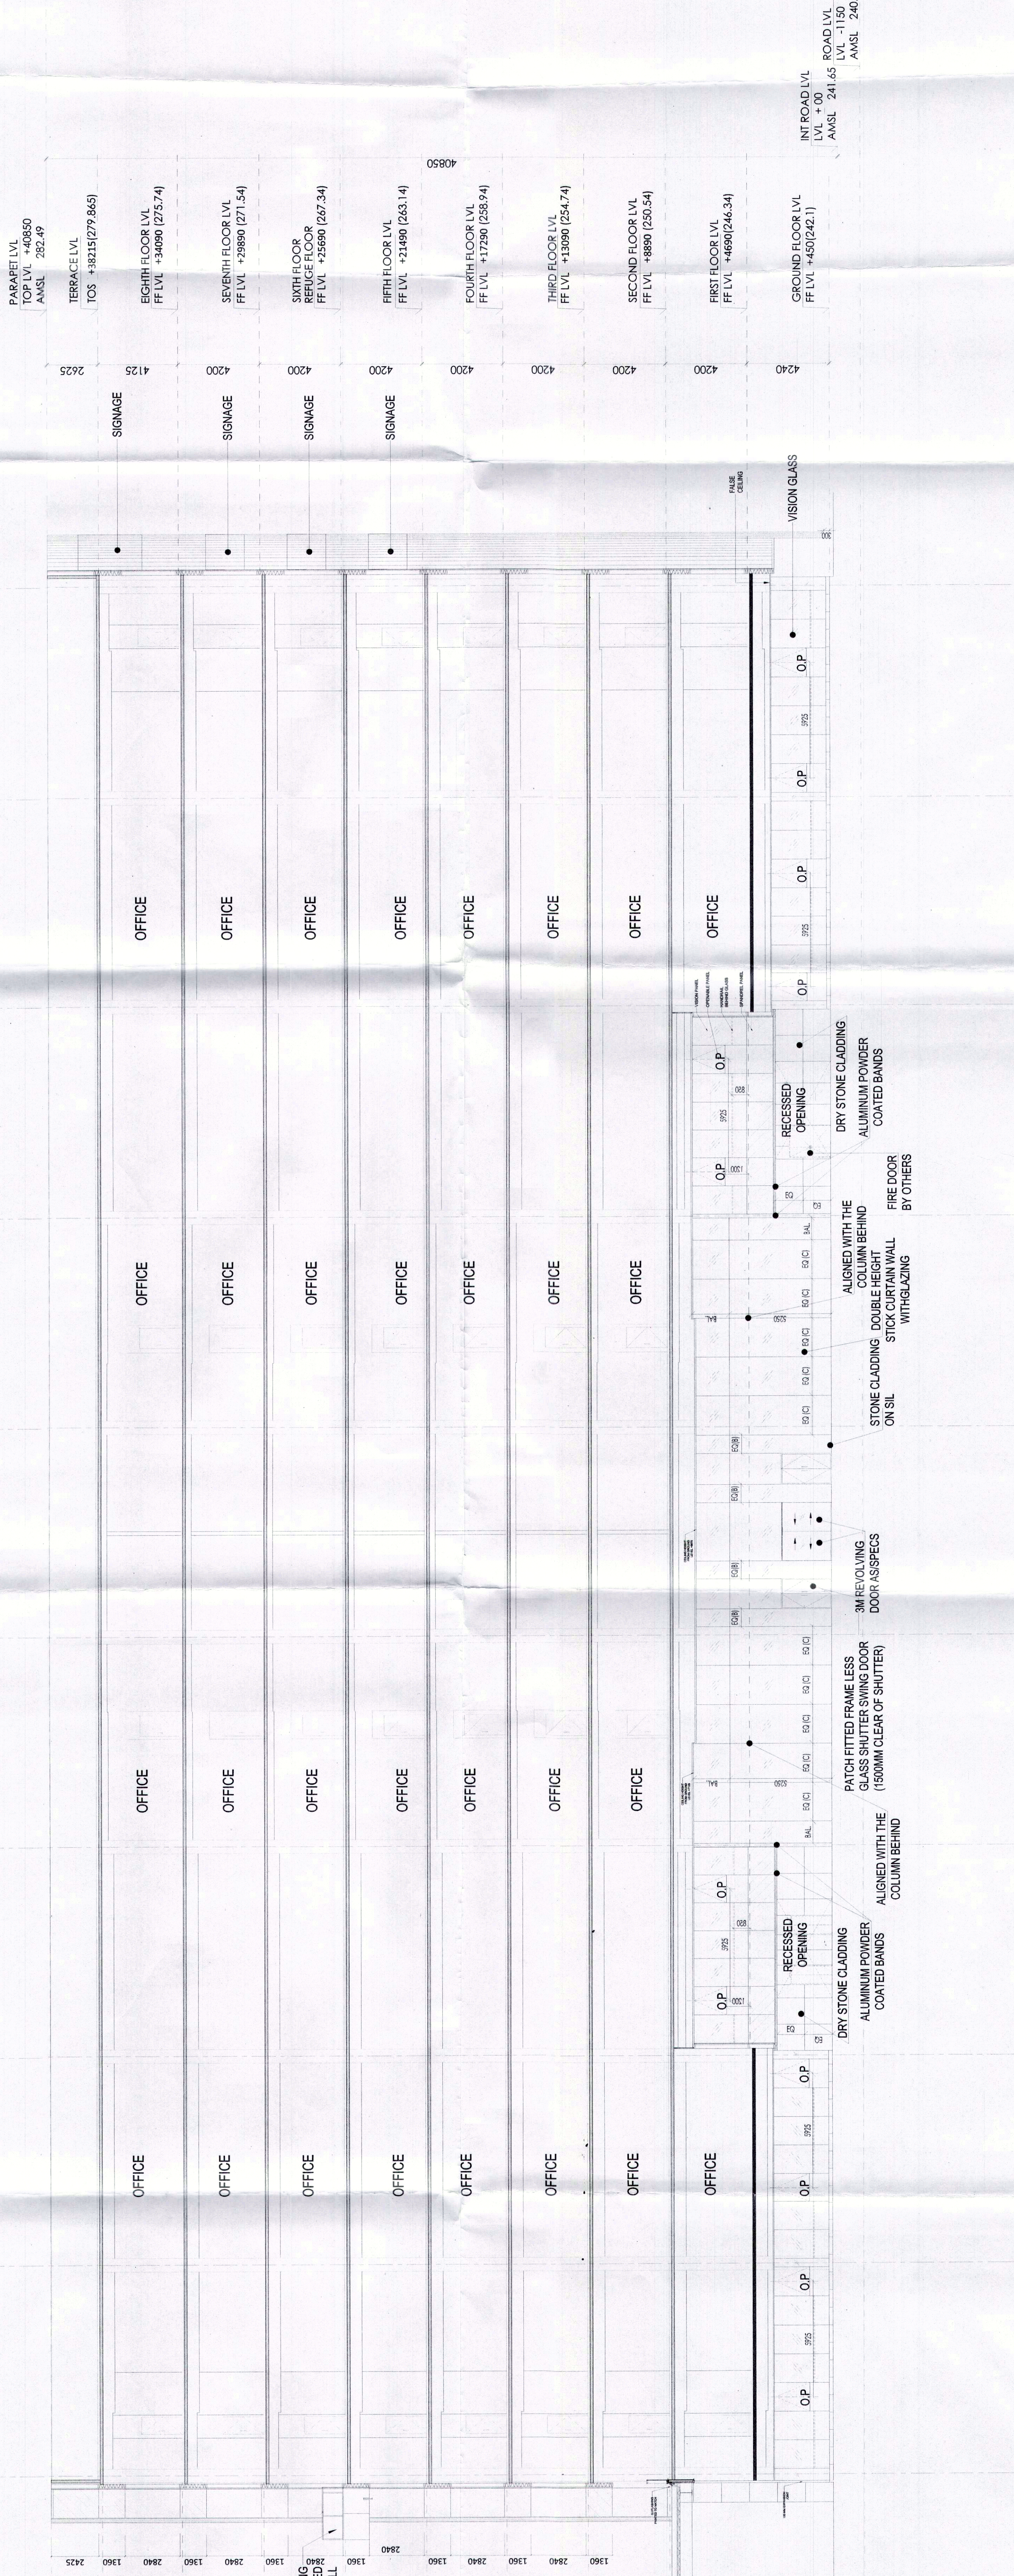

A1 SECTIONAL ELEVATION
BUILDING - 3
SCALE 1:200

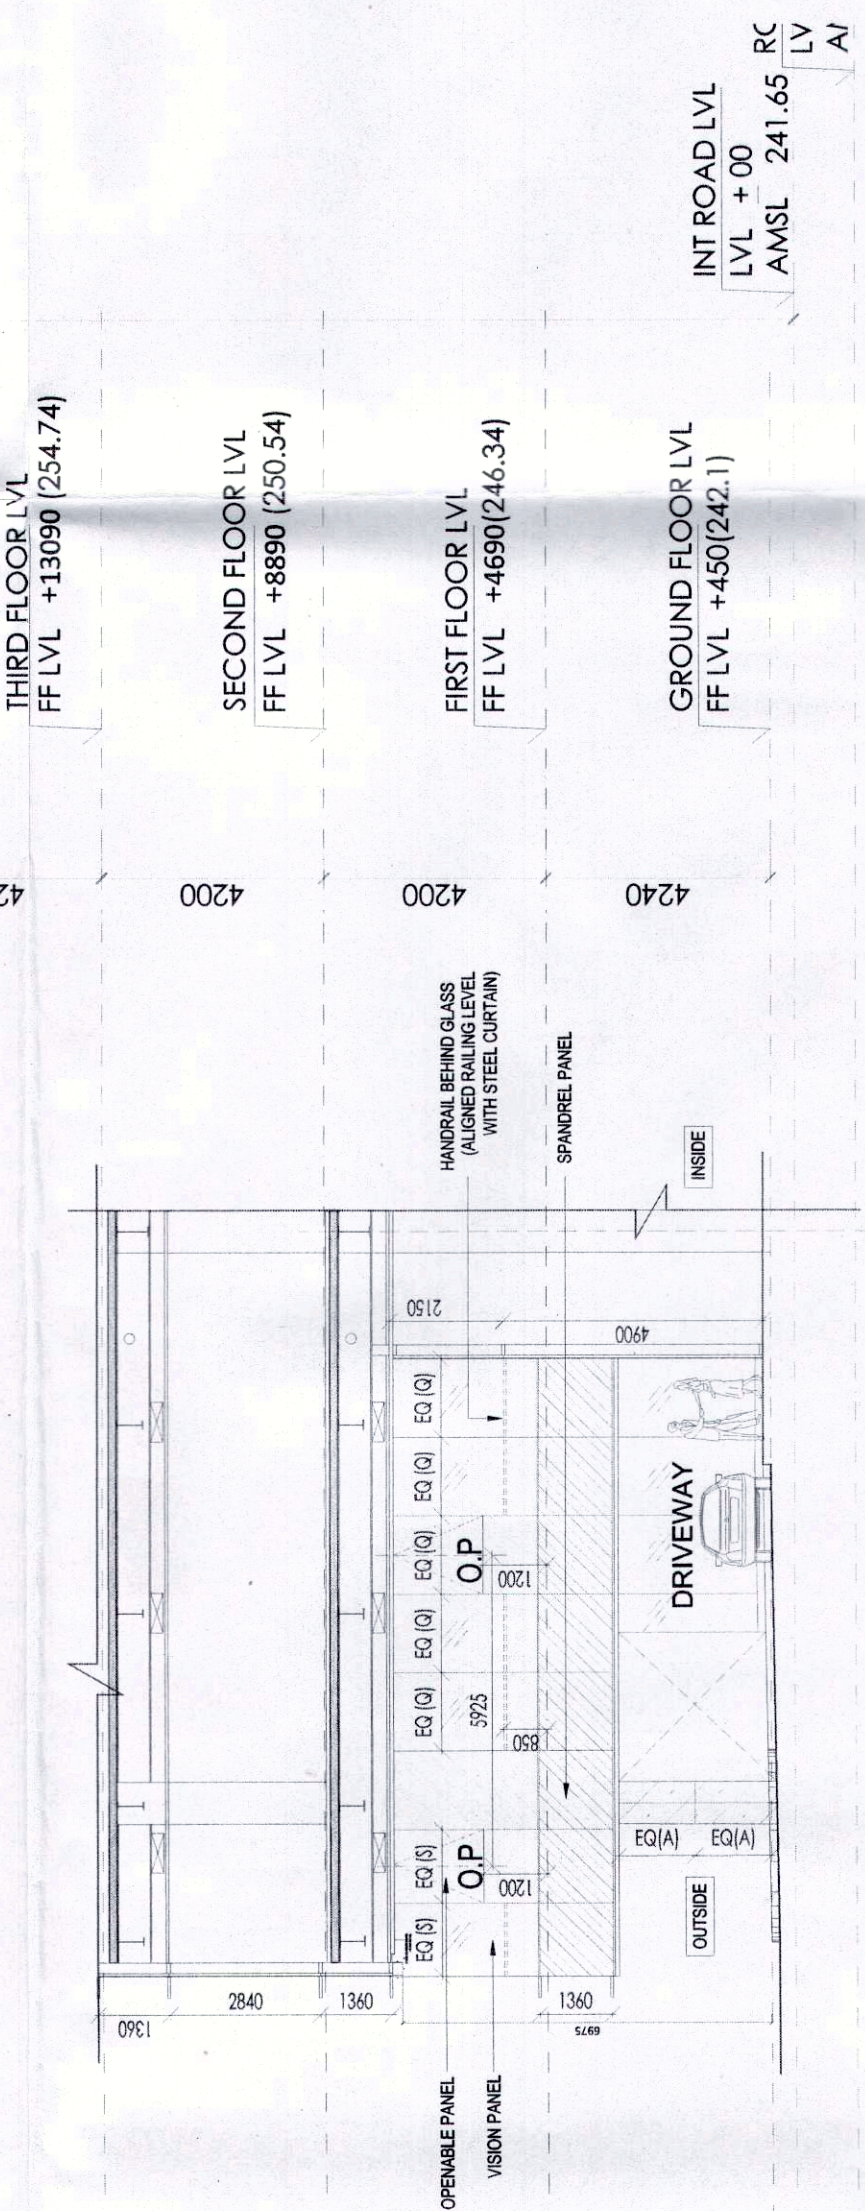

O1 SECTIONAL ELEVATION
BUILDING - 3
SCALE 1:200

BUILDING 03

KEY PLAN
BUILDING - 3
SCALE 1:750