


This is a "PROVISIONAL BUILDING PLAN" approved only for the purpose of inviting objections from the general public.

Architect's Seal

SD PA

Note :-

- 1. BUILDING HAS AUTOMATIC SPRINKLER SYSTEM WHEREVER REQUIRED BY NBC.
- 2. BUILDING WILL BE DESIGNED (STRUCTURES) AS PER RELEVANT IS CODES FOR EARTH QUAKE RESISTANCE.
- 3. BUILDING IS ARTIFICIALLY LIGHTED MECHANICALLY VENTILATED & CENTRALLY AIRCONDITIONED WITH 100% POWER BACKUP

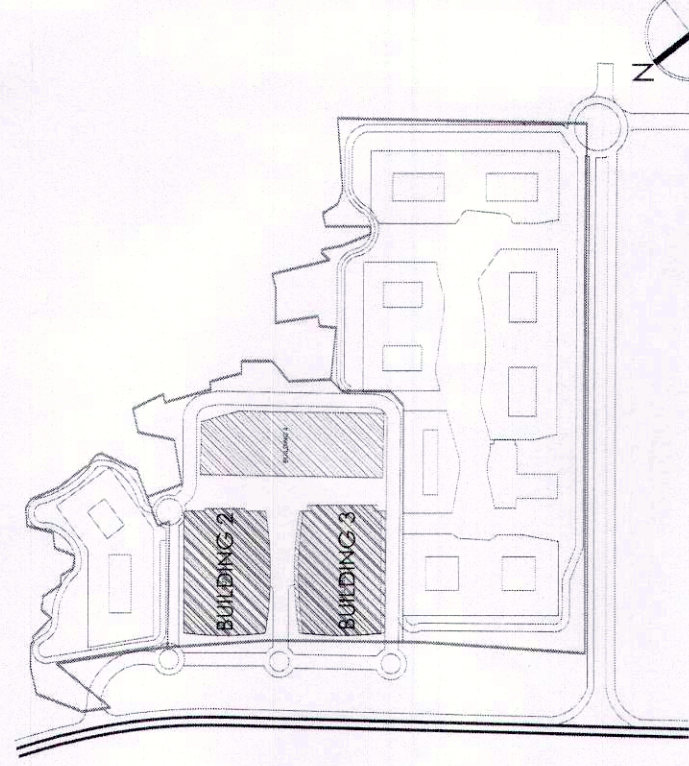

SL NO.	SYMBOL	DESCRIPTION
01	1	110 OD SOIL PIPE
02	2	110 OD WASH PIPE
03	3	75 OD ANTI-SIPHONAGE PIPE
04	4	DOMESTIC WATER SUPPLY - HYDRO-PNEUMATIC
05	5	DOMESTIC WATER SUPPLY - HYDRO-PNEUMATIC
06	6	FLUSHING WATER SUPPLY - HYDRO-PNEUMATIC
07	7	160 OD TERRACE RAIN WATER PIPE
08	8	110 OD MUMMY/GALCONY RAIN WATER PIPE
09	9	FLOOR DRAIN
10	10	FLOOR TRAP
11	11	URINAL INLET
12	12	CLEAN OUT PLUG
13	13	SOIL PIPE
14	14	WASTE PIPE
15	15	VENT PIPE
16	16	RAIN WATER PIPE
17	17	DOMESTIC WATER PIPE
18	18	FLUSHING WATER PIPE

Architects:

Arcop Associates Pvt. Ltd.


Plot- 36b, Sec-32, Gurgaon-122001
Ph:- +91-124-4595500 FAX: +91-124-4595550
Montreal, Toronto, New-Delhi, Boston

Project:

PROPOSED /REVISED BUILDING PLAN OF
COMMERCIAL
COLONY AREA MEASURING 32.36 ACRES PART
OF RESIDENTIAL PLOTTED COLONY NAMEDLY
DLF CITY PHASE III & III AND INDEPENDENT
COMMERCIAL COLONY 4.00 ACRES (LICENCE
NO.59 OF 2018
DATED 07.09.2018) BY MAKING TOTAL AREA
MEASURING 36.36 ACRES UNDER TOD ZONE
IN SECTOR-24 & 25A GURUGRAM MANESAR
URBAN COMPLEX BEING DEVELOPED BY DLF
LIMITED AND OTHERS.

DRAWING TITLE:-
ELEVATION - D
BUILDING 03

JOB NO.:-	DT/ING/10/5	NORTH:-	N
SCALE:-	1:200	DATE:-	12/08/2021
FILE:-	DEALT BY:- PRATYAKSH ARCHITECT'S SEAL & SIGNATURE	CHECKED BY:- VIKRAM OWNER'S SEAL & SIGNATURE	APPROVED BY:-

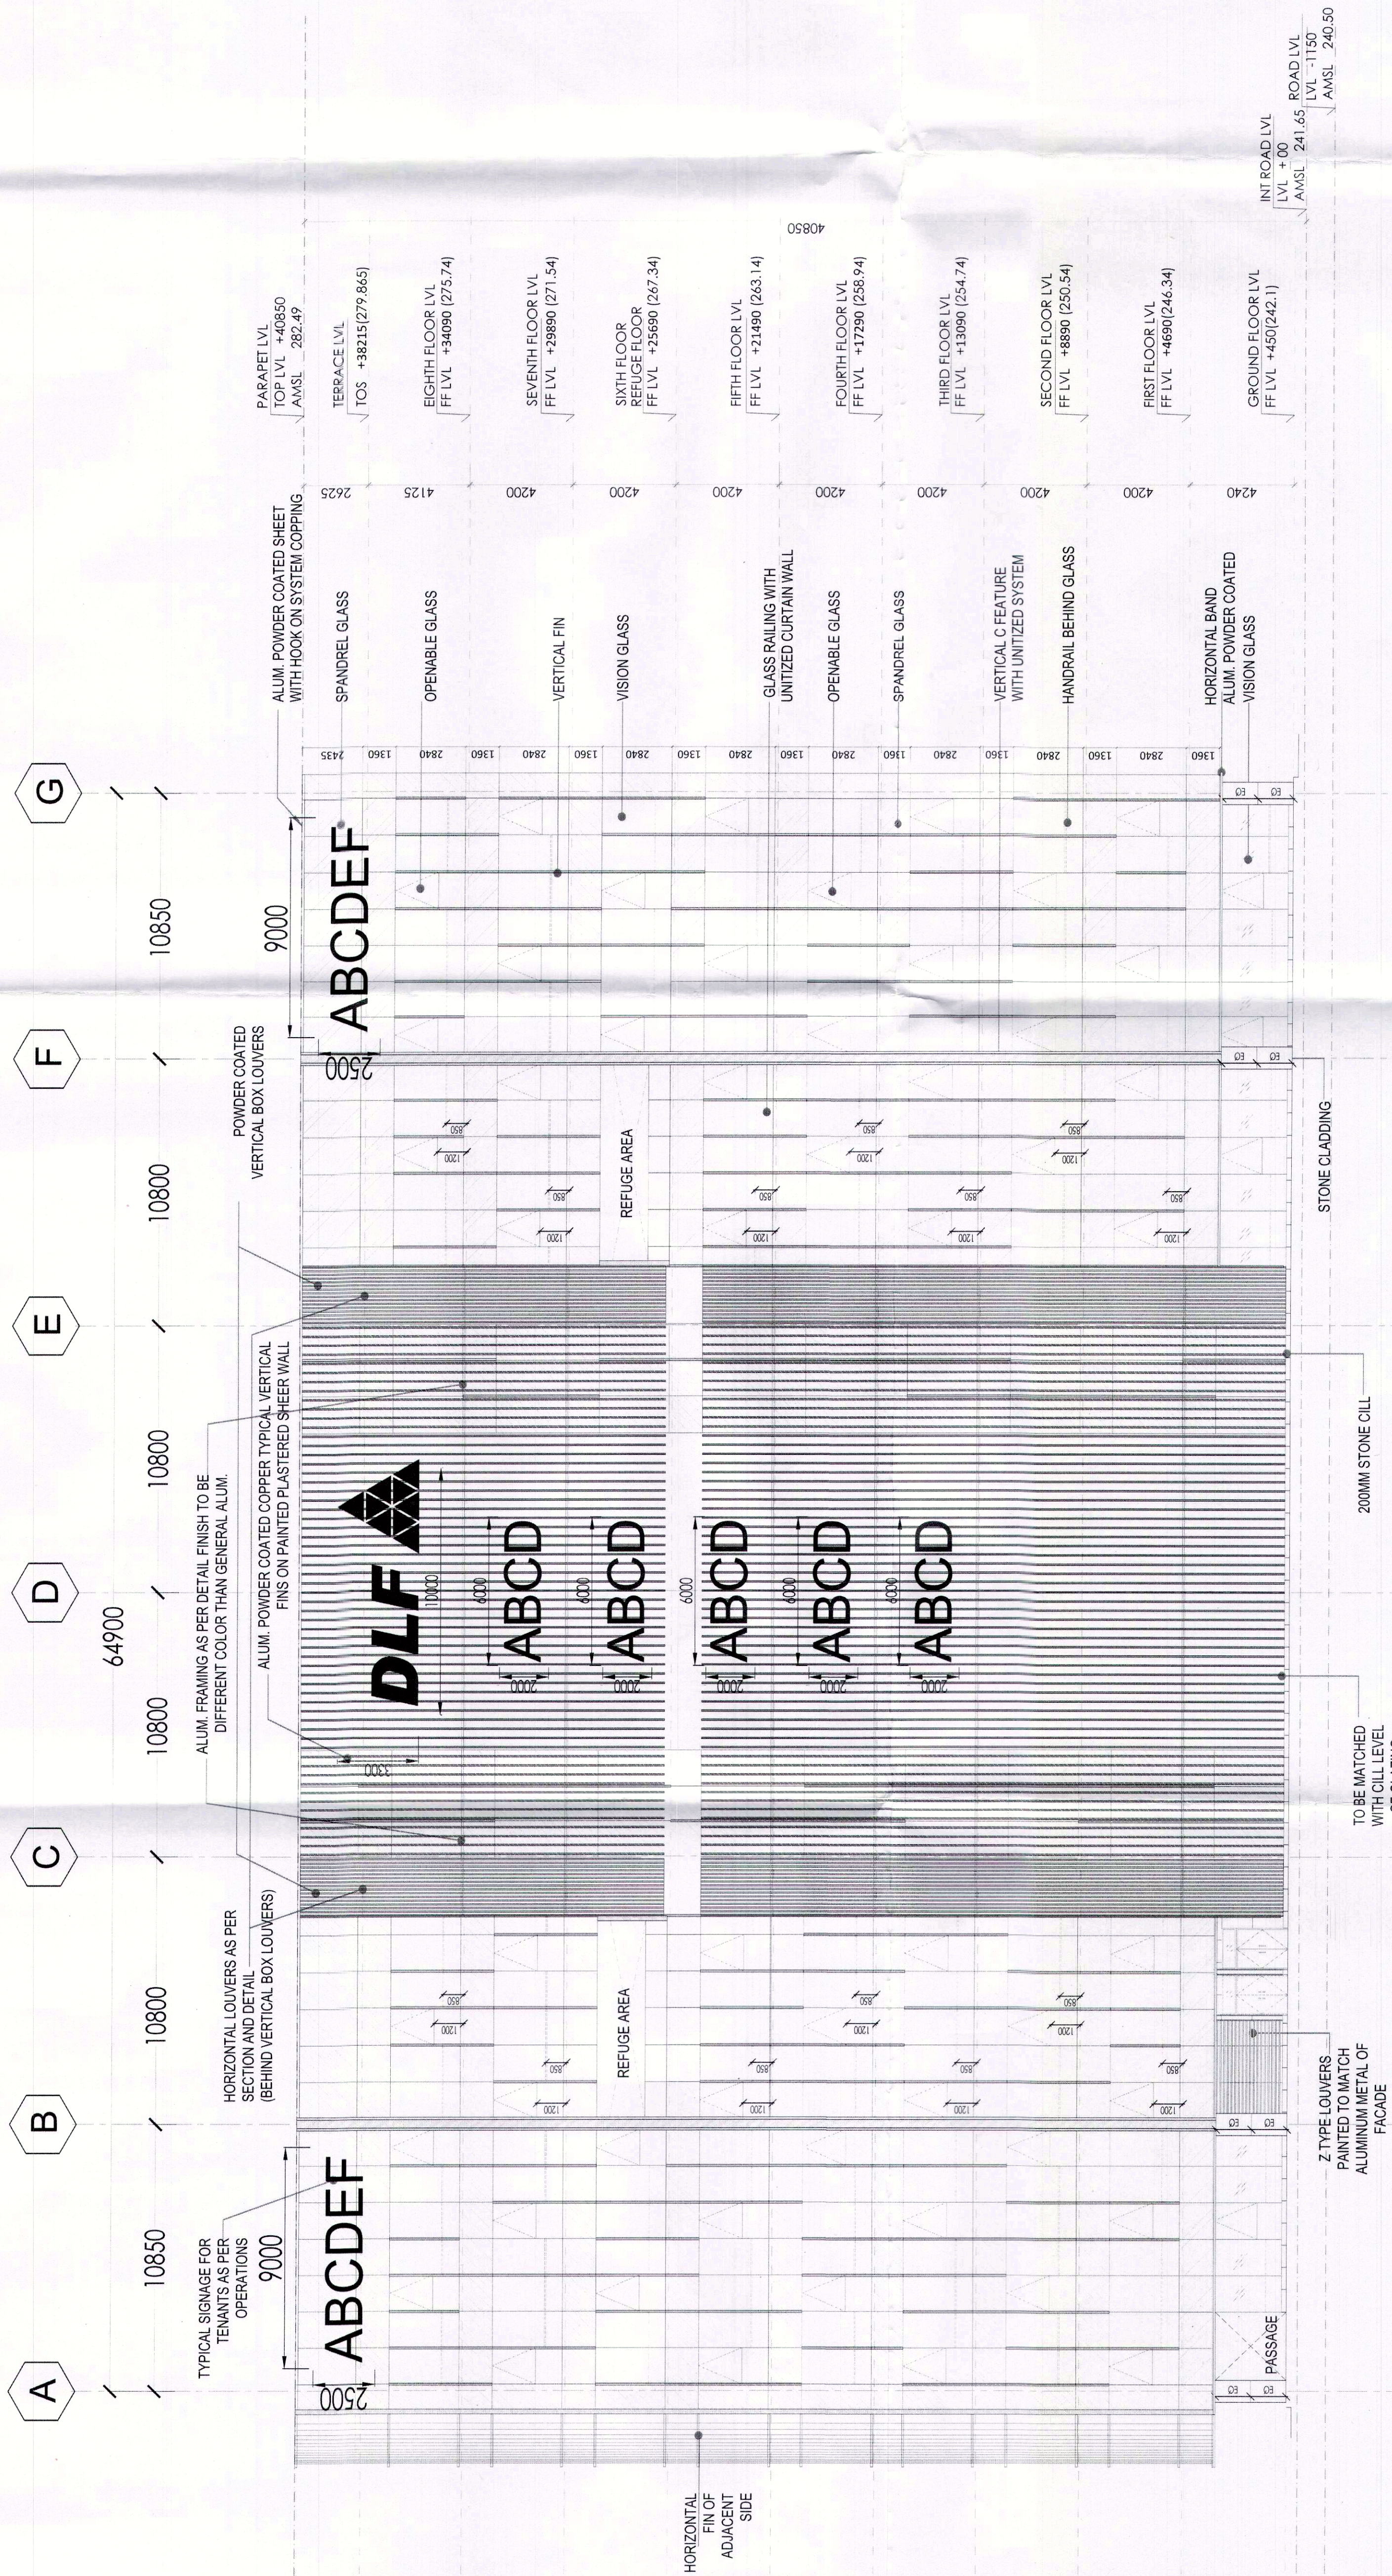

D ELEVATION
BUILDING - 3

SCALE 1:200



KEY PLAN
BUILDING - 3

SCALE 1:750