


This is a "PROVISIONAL BUILDING PLAN" approved only for the purpose of inviting objections from the general public.

PROPOSED REVISION BUILDING PLAN OF COMMERCIAL COLONY AREA MEASURING 32.36 ACRES PART OF RESIDENTIAL PLOTTED COLONY NAMEDLY DLF CITY PHASE II & III AND INDEPENDENT COMMERCIAL COLONY 4.00 ACRES (LICENCE NO.39 OF 2018 DATED 07.09.2018) BY MAKING TOTAL AREA MEASURING 36.36 ACRES UNDER TOD ZONE IN SECTOR -24 & 25A GURUGRAM MANESAR URBAN COMPLEX BEING DEVELOPED BY DLF LIMITED AND OTHERS.

Note :-

1. BUILDING HAS AUTOMATIC SPRINKLER SYSTEM WHEREVER REQUIRED BY NEC.
2. BUILDING WILL BE DESIGNED (STRUCTURES) AS PER RELEVANT IS CODES FOR EARTH QUAKE RESISTANCE
3. BUILDING IS ARTIFICIALLY LIGHTED MECHANICALLY VENTILATED & CENTRALLY AIRCONDITIONED WITH 100% POWER BACKUP

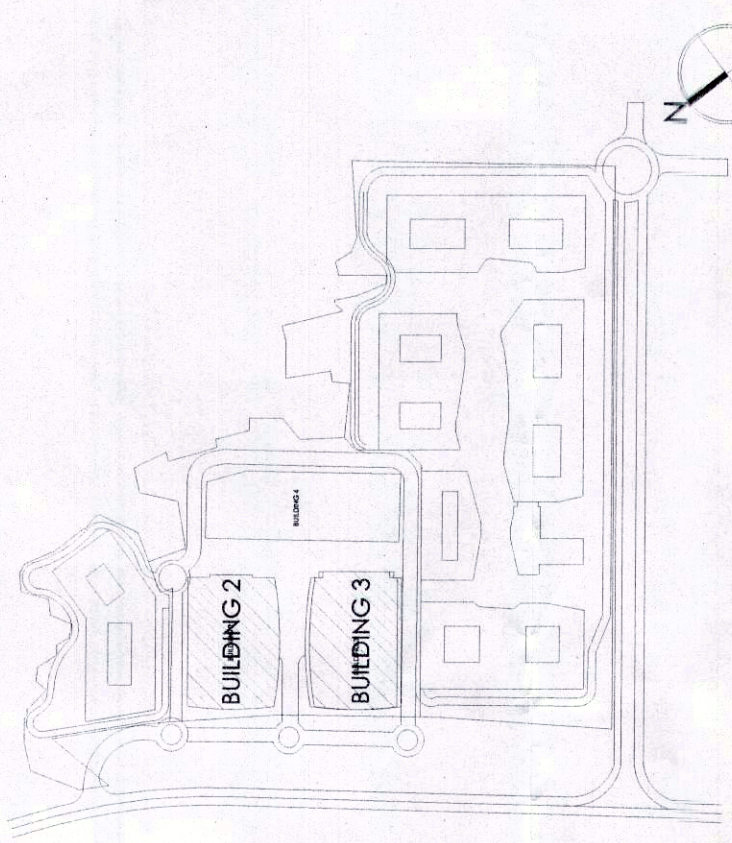

LEGEND FOR PLUMBING	
S.NO.	SYMBOL
01	110 OD SOIL PIPE
02	110 OD WASTE PIPE
03	75 OD ANTISIPHONAGE PIPE
04	DOMESTIC WATER SUPPLY HYDRO-PNEUMATIC
05	DOMESTIC WATER SUPPLY HYDRO-PNEUMATIC
06	FLUSHING WATER SUPPLY HYDRO-PNEUMATIC
07	180 OD TERRACE RAIN WATER PIPE
08	110 OD MANTY/BALCONY RAIN WATER PIPE
09	FLOOR DRAIN
10	FLOOR TRAP
11	URINAL TRAP
12	CLEAN OUT PLUG
13	SOIL PIPE
14	WASTE PIPE
15	VENT PIPE
16	RAIN WATER PIPE
17	DOMESTIC WATER PIPE
18	FLUSHING WATER PIPE

Architects:

Arcop Associates Pvt. Ltd.

Plot- 34b, Sec-32, Gurgaon-122001

Ph: +91-124-4595500 FAX: +91-124-4595550

Montreal, Toronto, New-Delhi, Boston

PROJECT

PROPOSED REVISION BUILDING PLAN OF

COMMERCIAL COLONY AREA MEASURING 32.36 ACRES PART

OF RESIDENTIAL PLOTTED COLONY NAMEDLY

DLF CITY PHASE II & III AND INDEPENDENT

COMMERCIAL COLONY 4.00 ACRES (LICENCE

NO.39 OF 2018 DATED 07.09.2018) BY MAKING TOTAL AREA

MEASURING 36.36 ACRES UNDER TOD ZONE

IN SECTOR -24 & 25A GURUGRAM MANESAR

URBAN COMPLEX BEING DEVELOPED BY DLF

LIMITED AND OTHERS.

DRAWING TITLE

SECTION - 03

BUILDING 03

AS NO -

DTN02.3112

12/06/2021

12/06/2021

PRATYAKSH

ARCHITECT

ARCHITECT'S SEAL & SIGNATURE



APPROVED

APPROVED

APPROVED

APPROVED

APPROVED

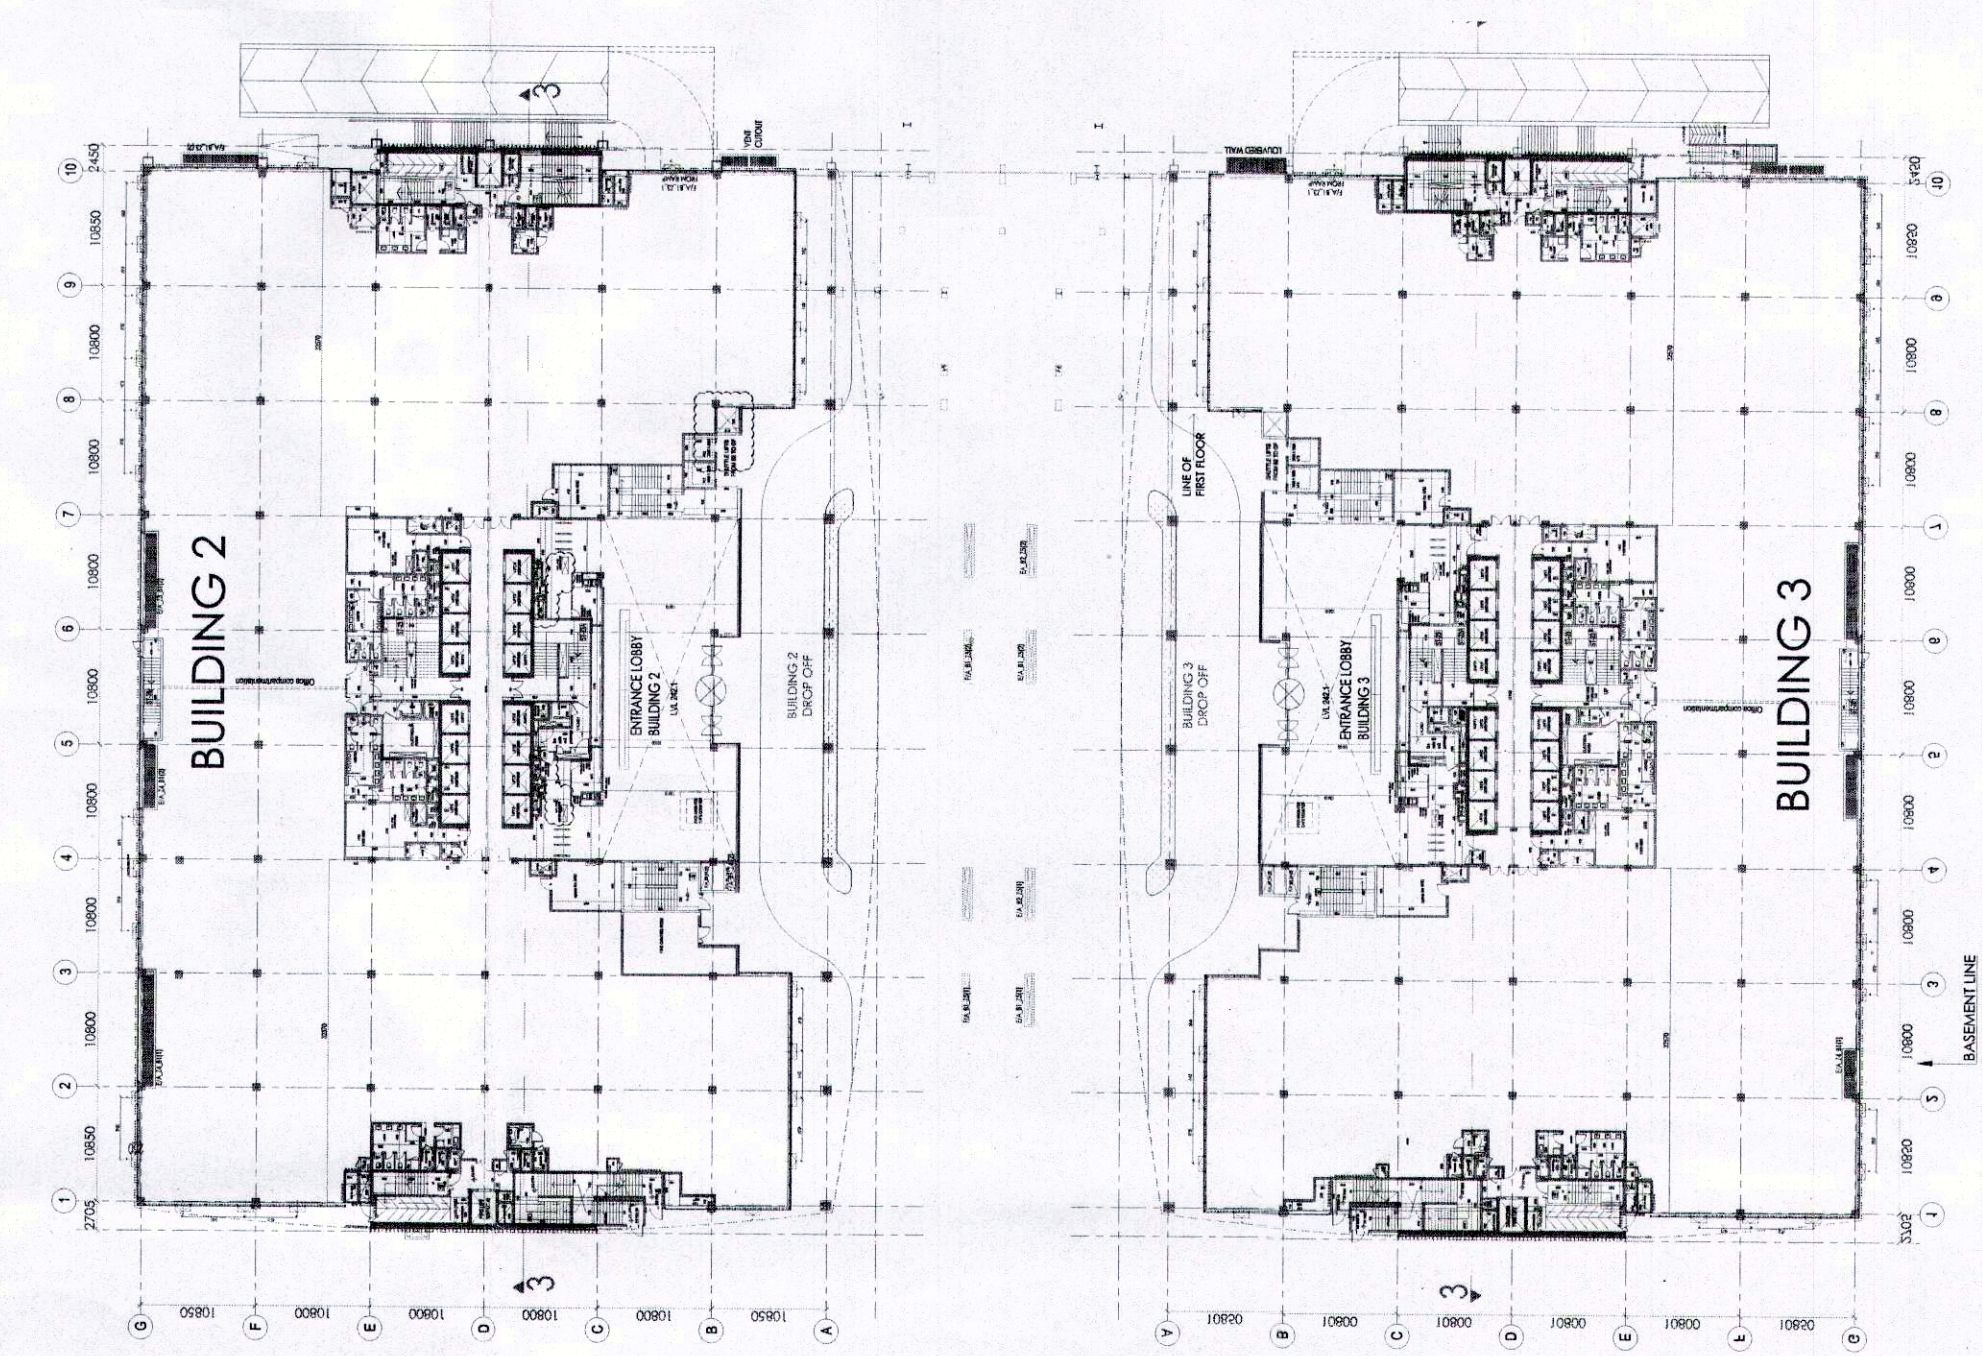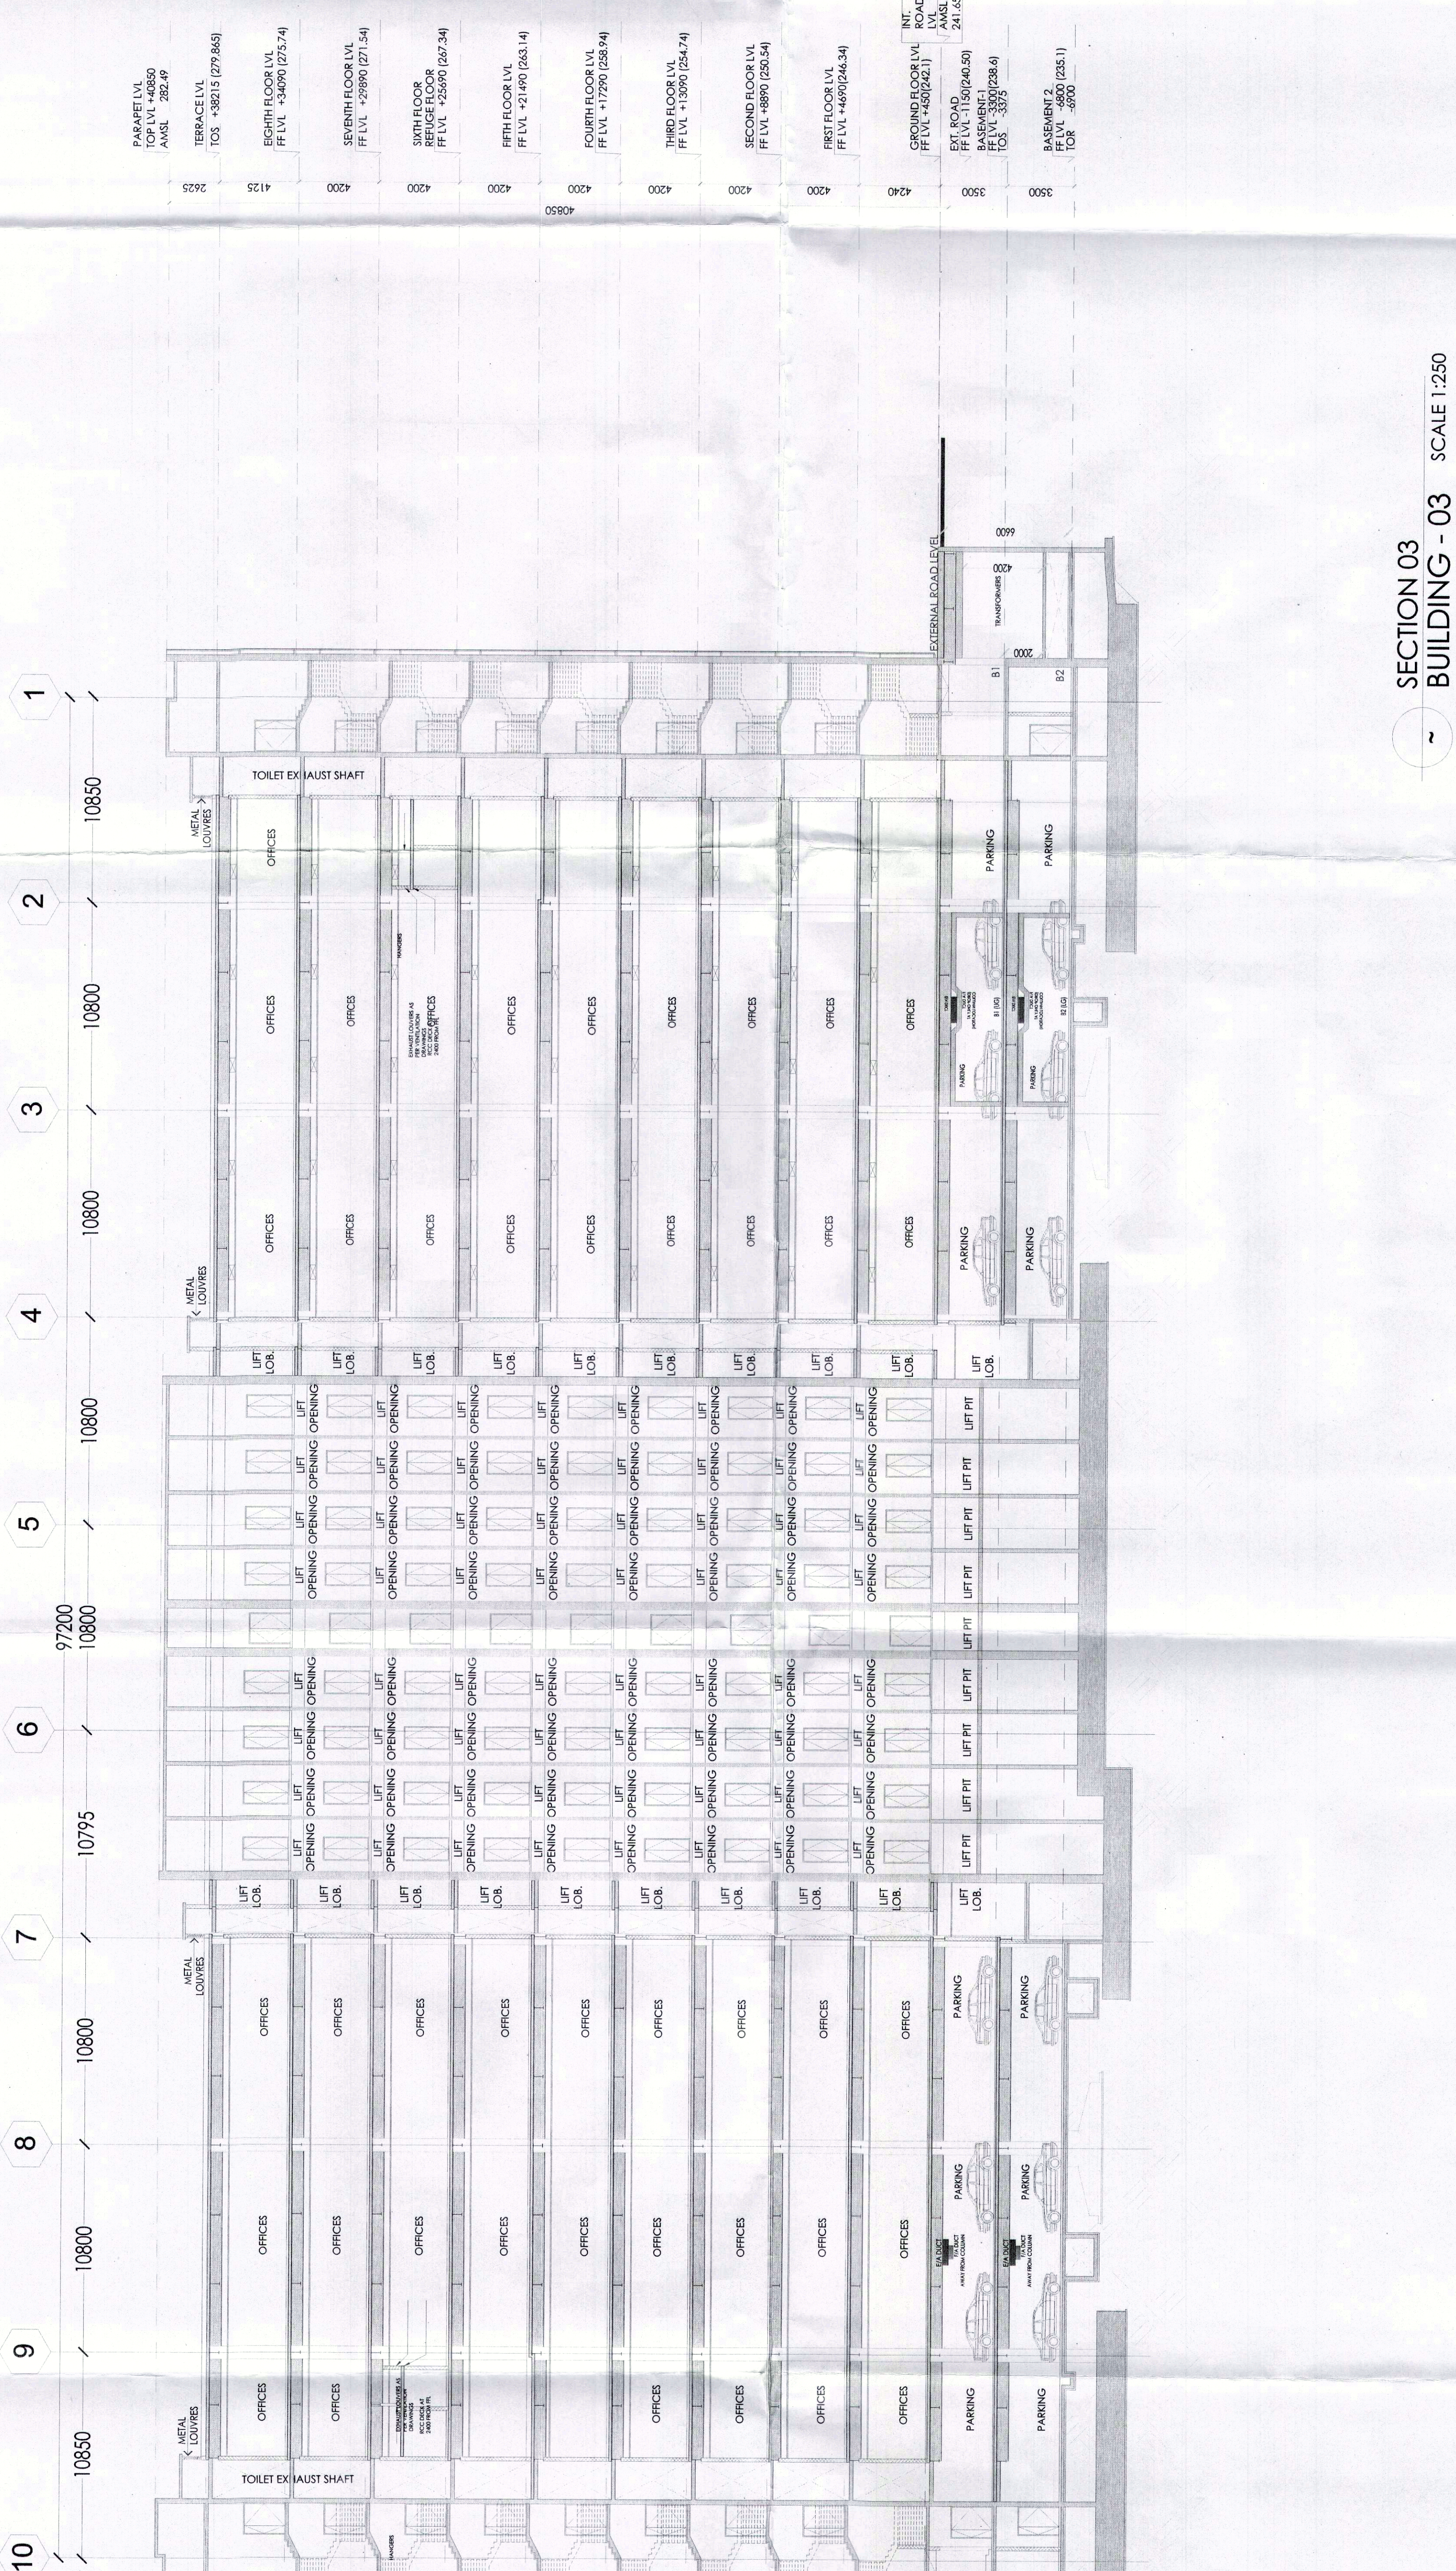

KEY PLAN
BUILDING-2&3
SCALE 1:1000