





KEY PLAN

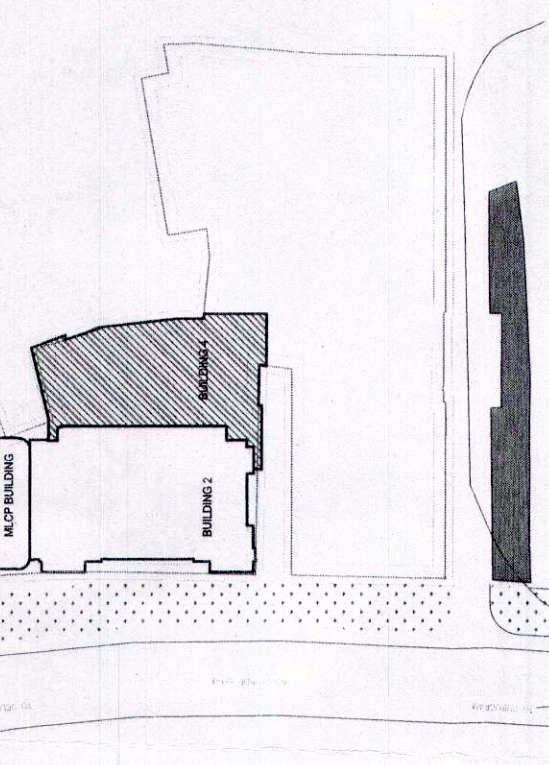

Architects:

Arco Associates Pvt. Ltd.

Plot-36b, Sec-32, Gurgaon-122001

Ph: +91-124-495500 FAX: +91-124-495550

Montreal, Toronto, New-Delhi, Boston

Project:

PROPOSED/REVISED BUILDING PLAN OF

COMMERCIAL

COLONY AREA MEASURING 32.36 ACRES PART

OF RESIDENTIAL PLOTTED COLONY NAMELY

DLF CITY/PHASE III (III) AND INDEPENDENT

COMMERCIAL COLONY 4.00 ACRES (LICENCE

NO.59 OF 2016

DATED 07/09/2018) BY MAKING TOTAL AREA

MEASURING 38.38 ACRES UNDER TOD ZONE

IN SECTOR - 24 & 25A GURUGRAM MANESAR

URBAN COMPLEX BEING DEVELOPED BY DLF

LIMITED AND OTHERS.

DRAWING TITLE:-

BASEMENT 1 - CAR PARKING AREA

BUILDING-4

DATE: 15-06-2021

CHECKED BY: [Signature]

APPROVED BY: [Signature]

FILED: [Signature]

ARCHITECT'S SEAL

OWNER'S SEAL

& SIGNATURE

[Signature]

[Signature]

BASEMENT - 1 AREA DIAGRAM BUILDING - 4


1:400

BASEMENT 1					
T.NO.	TYPE	NOS.	LENGTH	BREADTH	TOTAL AREA
A	RECTANGLE	1.0	59.64	134.84	8041.86
B	RECTANGLE	1.0	113.40	11.57	1312.04
C	RECTANGLE	1.0	98.03	5.18	507.80
D	RECTANGLE	1.0	86.76	4.98	432.06
E	TRIANGLE	0.5	64.75	6.92	224.04
F	TRIANGLE	0.5	4.98	11.27	28.06
G	TRIANGLE	0.5	1.92	1.92	0.92
H	TRIANGLE	0.5	0.79	2.40	1.92
I	TRIANGLE	0.5	1.04	59.64	61.03
J	RECTANGLE	1.0	6.92	22.01	152.31
K	RECTANGLE	1.0	32.46	18.97	615.77
L	RECTANGLE	1.0	13.76	81.30	1118.69
M	RECTANGLE	1.0	11.99	75.58	906.20
N	RECTANGLE	1.0	6.61	42.04	277.88
O	RECTANGLE	0.5	0.83	6.04	5.01
P	TRIANGLE	0.5	0.57	35.47	19.08
TOTAL ADDITION AREA IN SQ. M					13700.52

SUBTRACTION AREA					
T.NO.	TYPE	NOS.	LENGTH	BREADTH	TOTAL AREA
1	RECTANGLE	1.0	7.00	5.10	35.70
2	RECTANGLE	1.0	1.75	1.75	3.06
3	RECTANGLE	1.0	3.30	1.00	3.30
4	RECTANGLE	1.0	5.20	1.00	5.20
5	RECTANGLE	1.0	11.10	124.64	1383.50
6	RECTANGLE	1.0	10.50	6.60	69.30
7	RECTANGLE	1.0	21.60	9.23	199.26
8	RECTANGLE	1.0	3.00	1.00	3.00
9	RECTANGLE	1.0	16.60	5.78	95.95
10	RECTANGLE	1.0	9.50	28.93	274.55
11	RECTANGLE	1.0	1.30	2.93	3.81
12	RECTANGLE	1.0	16.60	10.75	178.50
13	RECTANGLE	1.0	21.60	8.50	183.60
14	RECTANGLE	1.0	16.50	5.80	95.70
15	RECTANGLE	1.0	21.60	6.79	146.66
16	RECTANGLE	1.0	5.80	5.16	29.93
17	RECTANGLE	1.0	6.50	5.80	37.70
18	RECTANGLE	1.0	4.93	6.50	32.05
19	RECTANGLE	1.0	1.30	2.93	3.81
20	RECTANGLE	1.0	1.30	2.93	3.81
21	RECTANGLE	1.0	5.60	4.90	27.44
22	RECTANGLE	1.0	5.80	6.61	38.34
23	RECTANGLE	1.0	3.04	5.80	17.63
24	TRIANGLE	0.5	1.92	5.80	5.57
25	RECTANGLE	1.0	2.60	0.90	2.34
26	RECTANGLE	1.0	12.78	5.60	71.57
27	TRIANGLE	0.5	0.62	5.60	3.47
28	TRIANGLE	0.5	4.09	22.81	27.81
29	RECTANGLE	1.0	6.80	2.00	13.60
30	RECTANGLE	1.0	5.13	5.45	27.96
TOTAL SUBTRACTION AREA IN SQ. M					3420.42
TOTAL AREA IN SQ. M					10280.10

BASEMENT - 1 FLOOR PLAN BUILDING - 4

1:250

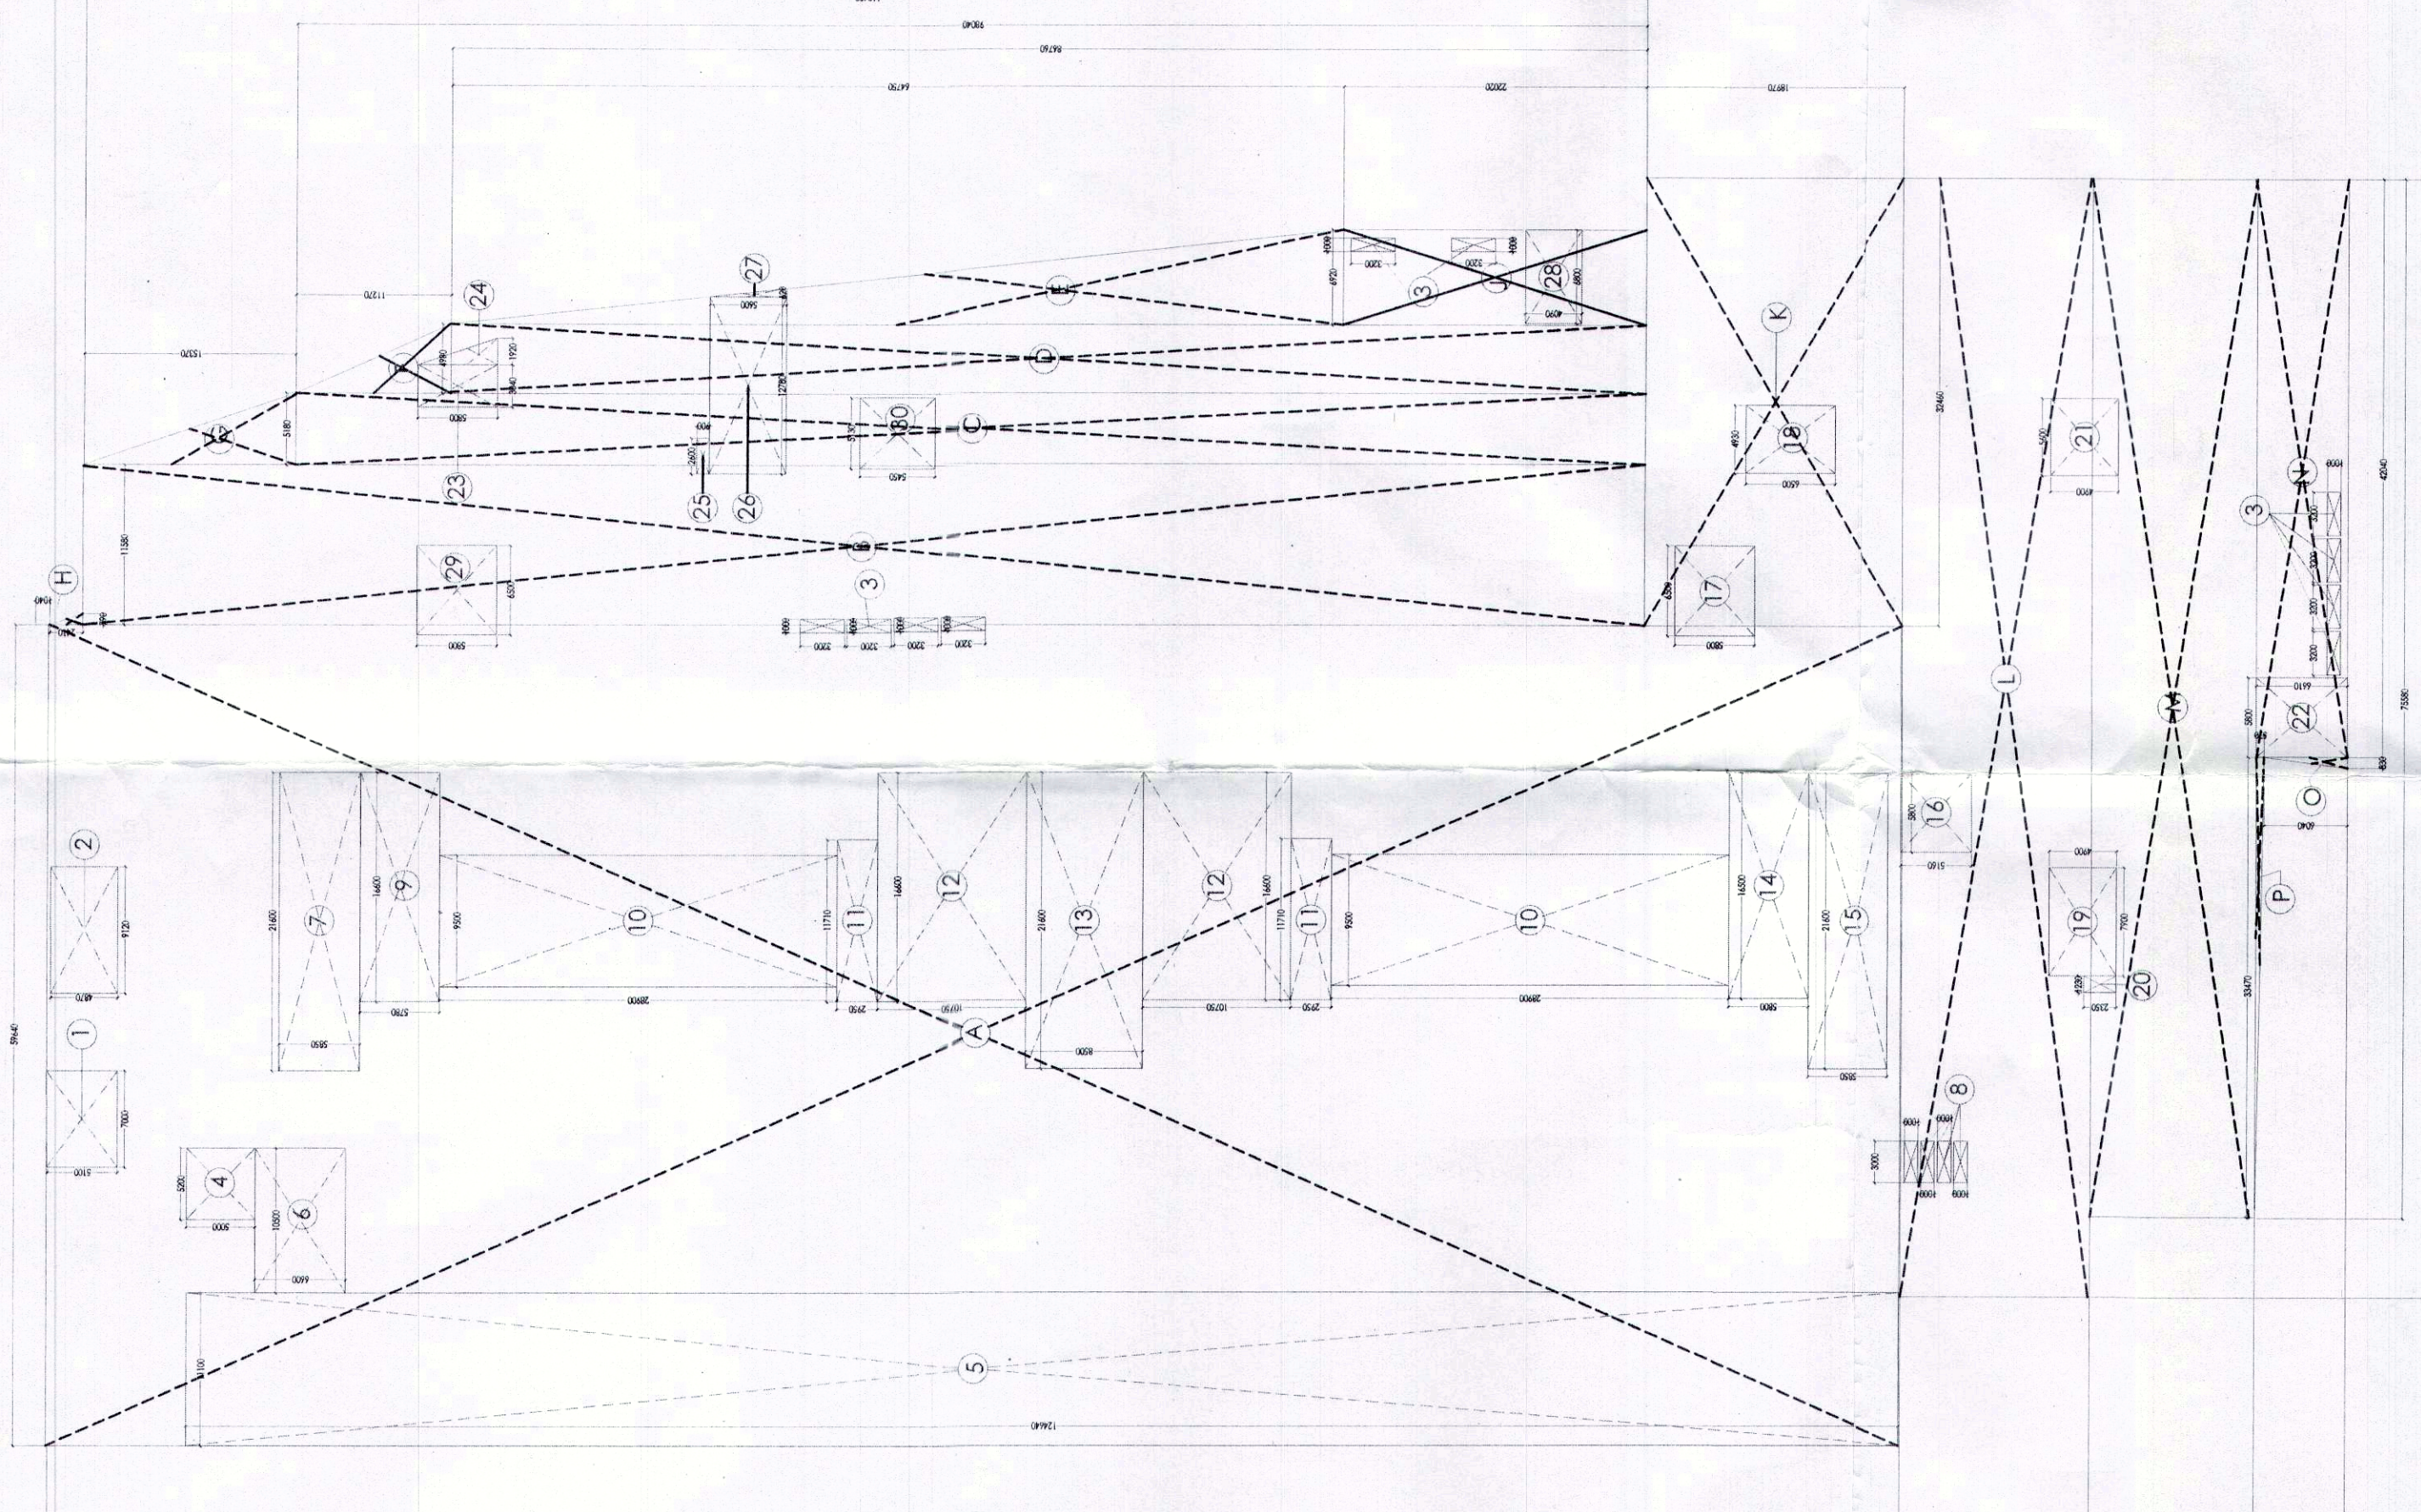

NOTE:-
1. BUILDING HAS AUTOMATIC SPRINKLER SYSTEM AS REQUIRED BY NBC.
2. BUILDING WILL BE DESIGNED (STRUCTURES) AS PER RELEVANT IS CODES FOR EARTH QUAKE RESISTANCE.
3. BUILDING IS ARTIFICIALLY LIGHTED MECHANICALLY VENTILATED & CENTRALLY AIRCONDITIONED WITH 100% POWER BACKUP.

DOOR WINDOW SCHEDULE	
NO.	DESCRIPTION
1	DOOR
2	DOOR
