

This is a "PROVISIONAL BUILDING PLAN" approved only for the purpose of finding objections from the general public.


Architect's Seal
Pratya Ksh Vikram
Registration No. CA047103

DO NOT SCALE
FROM THIS DRAWING

DATE: 12/06/2021
SCALE: 1:300

Note:-

1. BUILDING HAS AUTOMATIC SPRINKLER SYSTEM WHEREVER REQUIRED BY NBC.
2. BUILDING WILL BE DESIGNED (STRUCTURES) AS PER RELEVANT IS CODES FOR EARTH QUAKE RESISTANCE.
3. BUILDING IS ARTIFICIALLY LIGHTED MECHANICALLY VENTILATED & CENTRALLY AIR-CONDITIONED WITH 100% POWER BACKUP

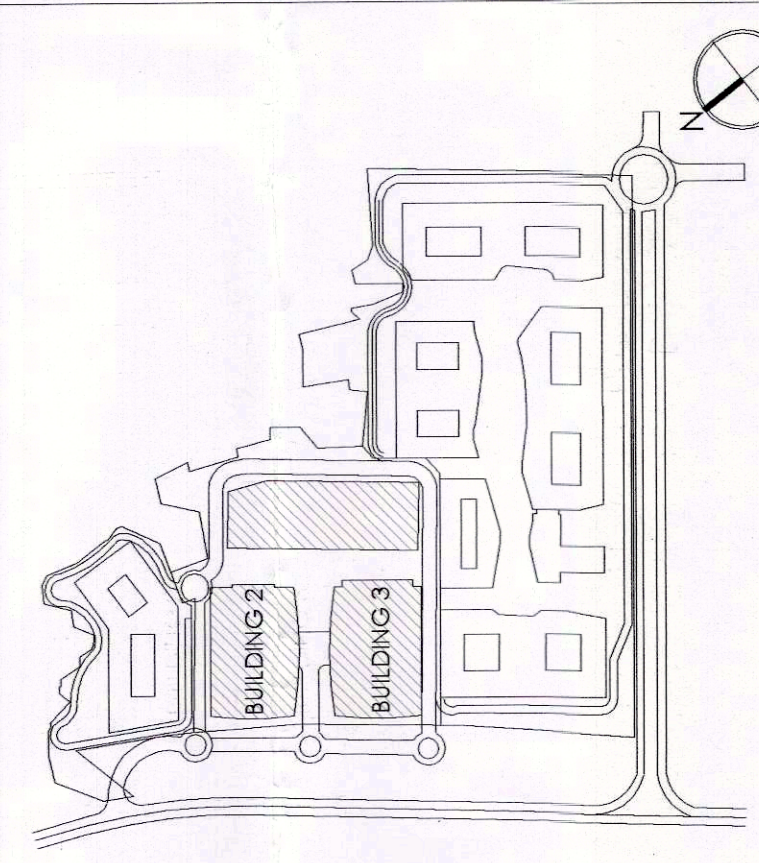

S.NO.	SYMBOL	DESCRIPTION
01.	①	110 OD SOIL PIPE
02.	②	110 OD WASTE PIPE
03.	③	75 OD ANTISIPHONAGE PIPE
04.	④	DOMESTIC WATER SUPPLY HYDRO-PNEUMATIC
05.	⑤	DOMESTIC WATER SUPPLY HYDRO-PNEUMATIC
06.	⑥	FLUSHING WATER SUPPLY HYDRO-PNEUMATIC
07.	⑦	180 OD TERRACE RAIN WATER PIPE
08.	⑧	110 OD MURTY/BALCONY RAIN WATER PIPE
09.	⑨	FLOOR DRAIN
10.	⑩	FLOOR TRAP
11.	⑪	URINAL TRAP
12.	⑫	COP II CLEAN OUT PLUG
13.	⑬	SOIL PIPE
14.	⑭	WASTE PIPE
15.	⑮	VENT PIPE
16.	⑯	RAIN WATER PIPE
17.	⑰	DOMESTIC WATER PIPE
18.	⑱	FLUSHING WATER PIPE

Architects:

Arco Associates Pvt. Ltd.

Plot-36b, Sec-32, Gurgaon-122001

Ph: +91-124-4995500 FAX: +91-124-455550

Montreal, Toronto, New Delhi, Boston

Project:

PROPOSED /REVISED BUILDING PLAN OF

COMMERCIAL

COLONY AREA MEASURING 32.38 ACRES PART

OF RESIDENTIAL PLOTTED COLONY NAMED

DLF CITY PHASE III & II AND INDEPENDENT

COMMERCIAL COLONY 4.00 ACRES (LICENCE

NO.59 OF 2018

DATED 07.09.2018) BY MAKING TOTAL AREA

MEASURING 36.36 ACRES UNDER TOD ZONE

IN SECTOR-24 & 25A GURUGRAM MANESAR

URBAN COMPLEX BEING DEVELOPED BY DLF

LIMITED AND OTHERS.

DRAWING TITLE:-

ELEVATION 03 & 04

BUILDING 04

JOB NO:-

DTN04132

SCALE:-

1:300

FILE:-

DEALT BY:-

CHECKED BY:-

APPROVED BY:-

PRATYAKSH VIKRAM


ARCHITECT'S SEAL

OWNER'S SEAL


& SIGNATURE

Pratya Ksh Vikram


Registration No. CA047103

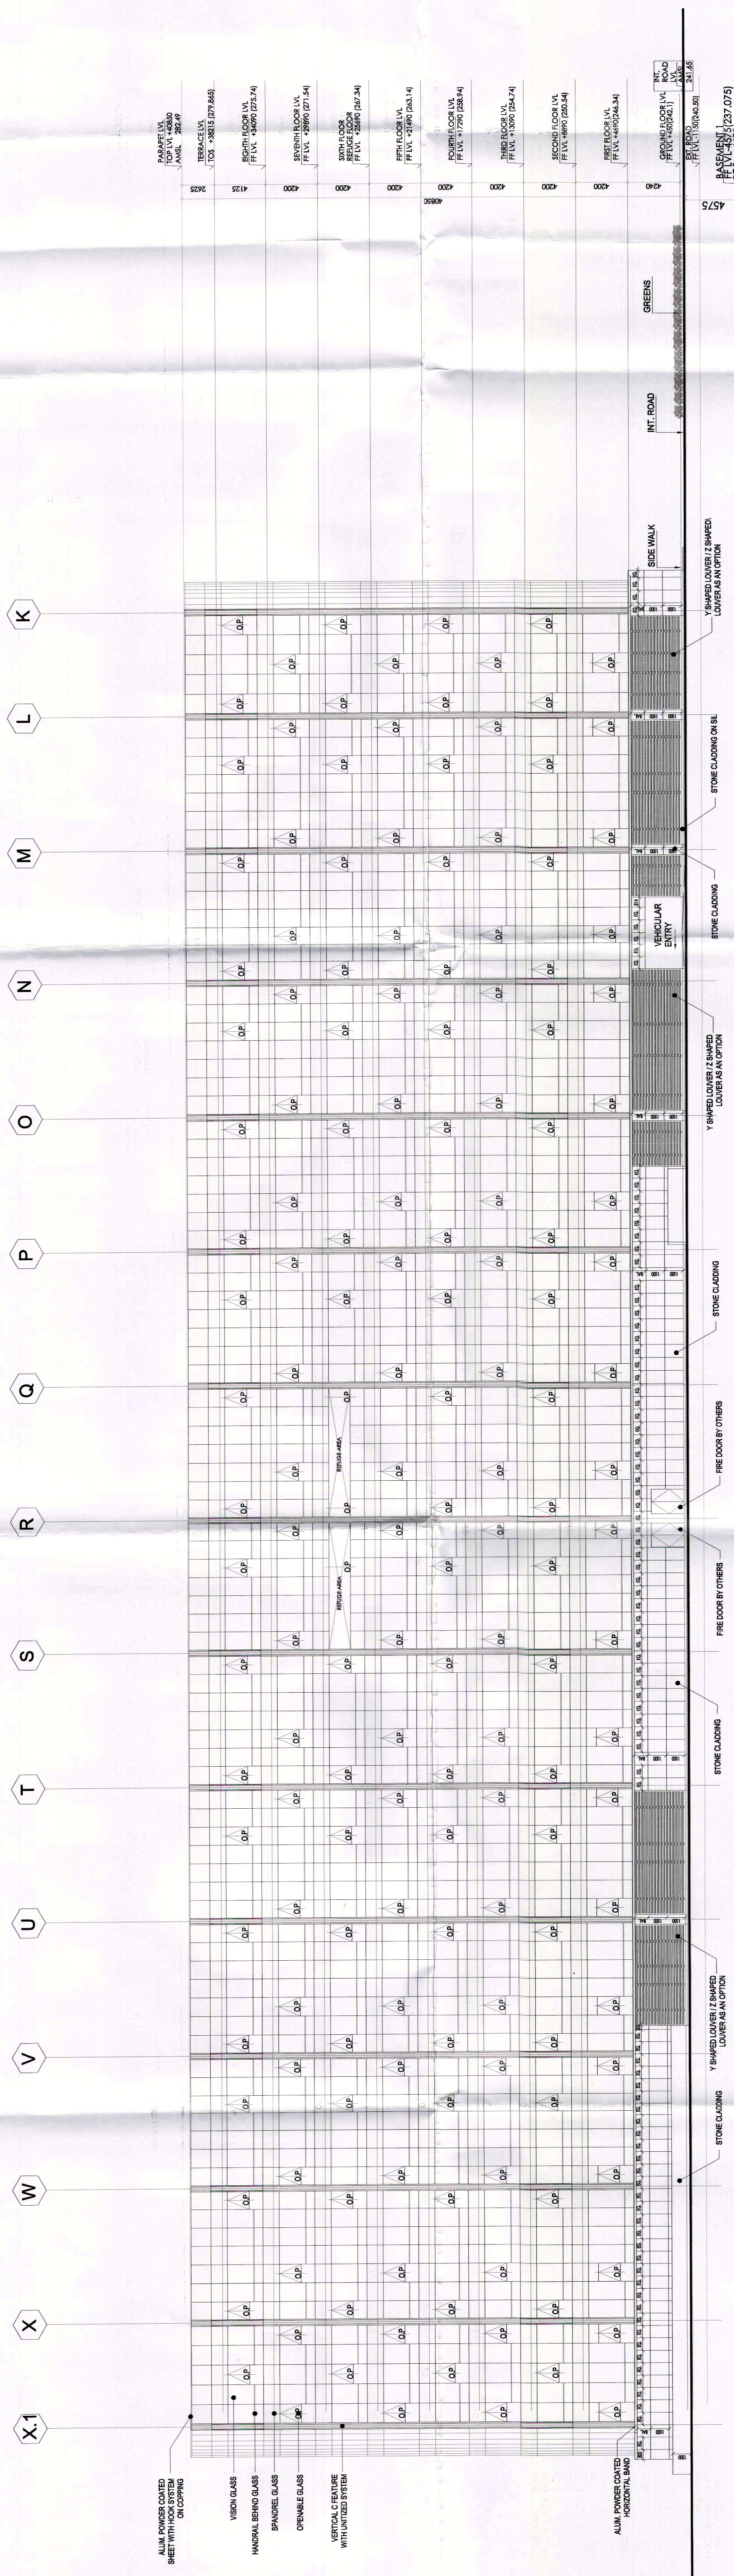

03 ELEVATION - 4
BUILDING - 4
SCALE 1:300

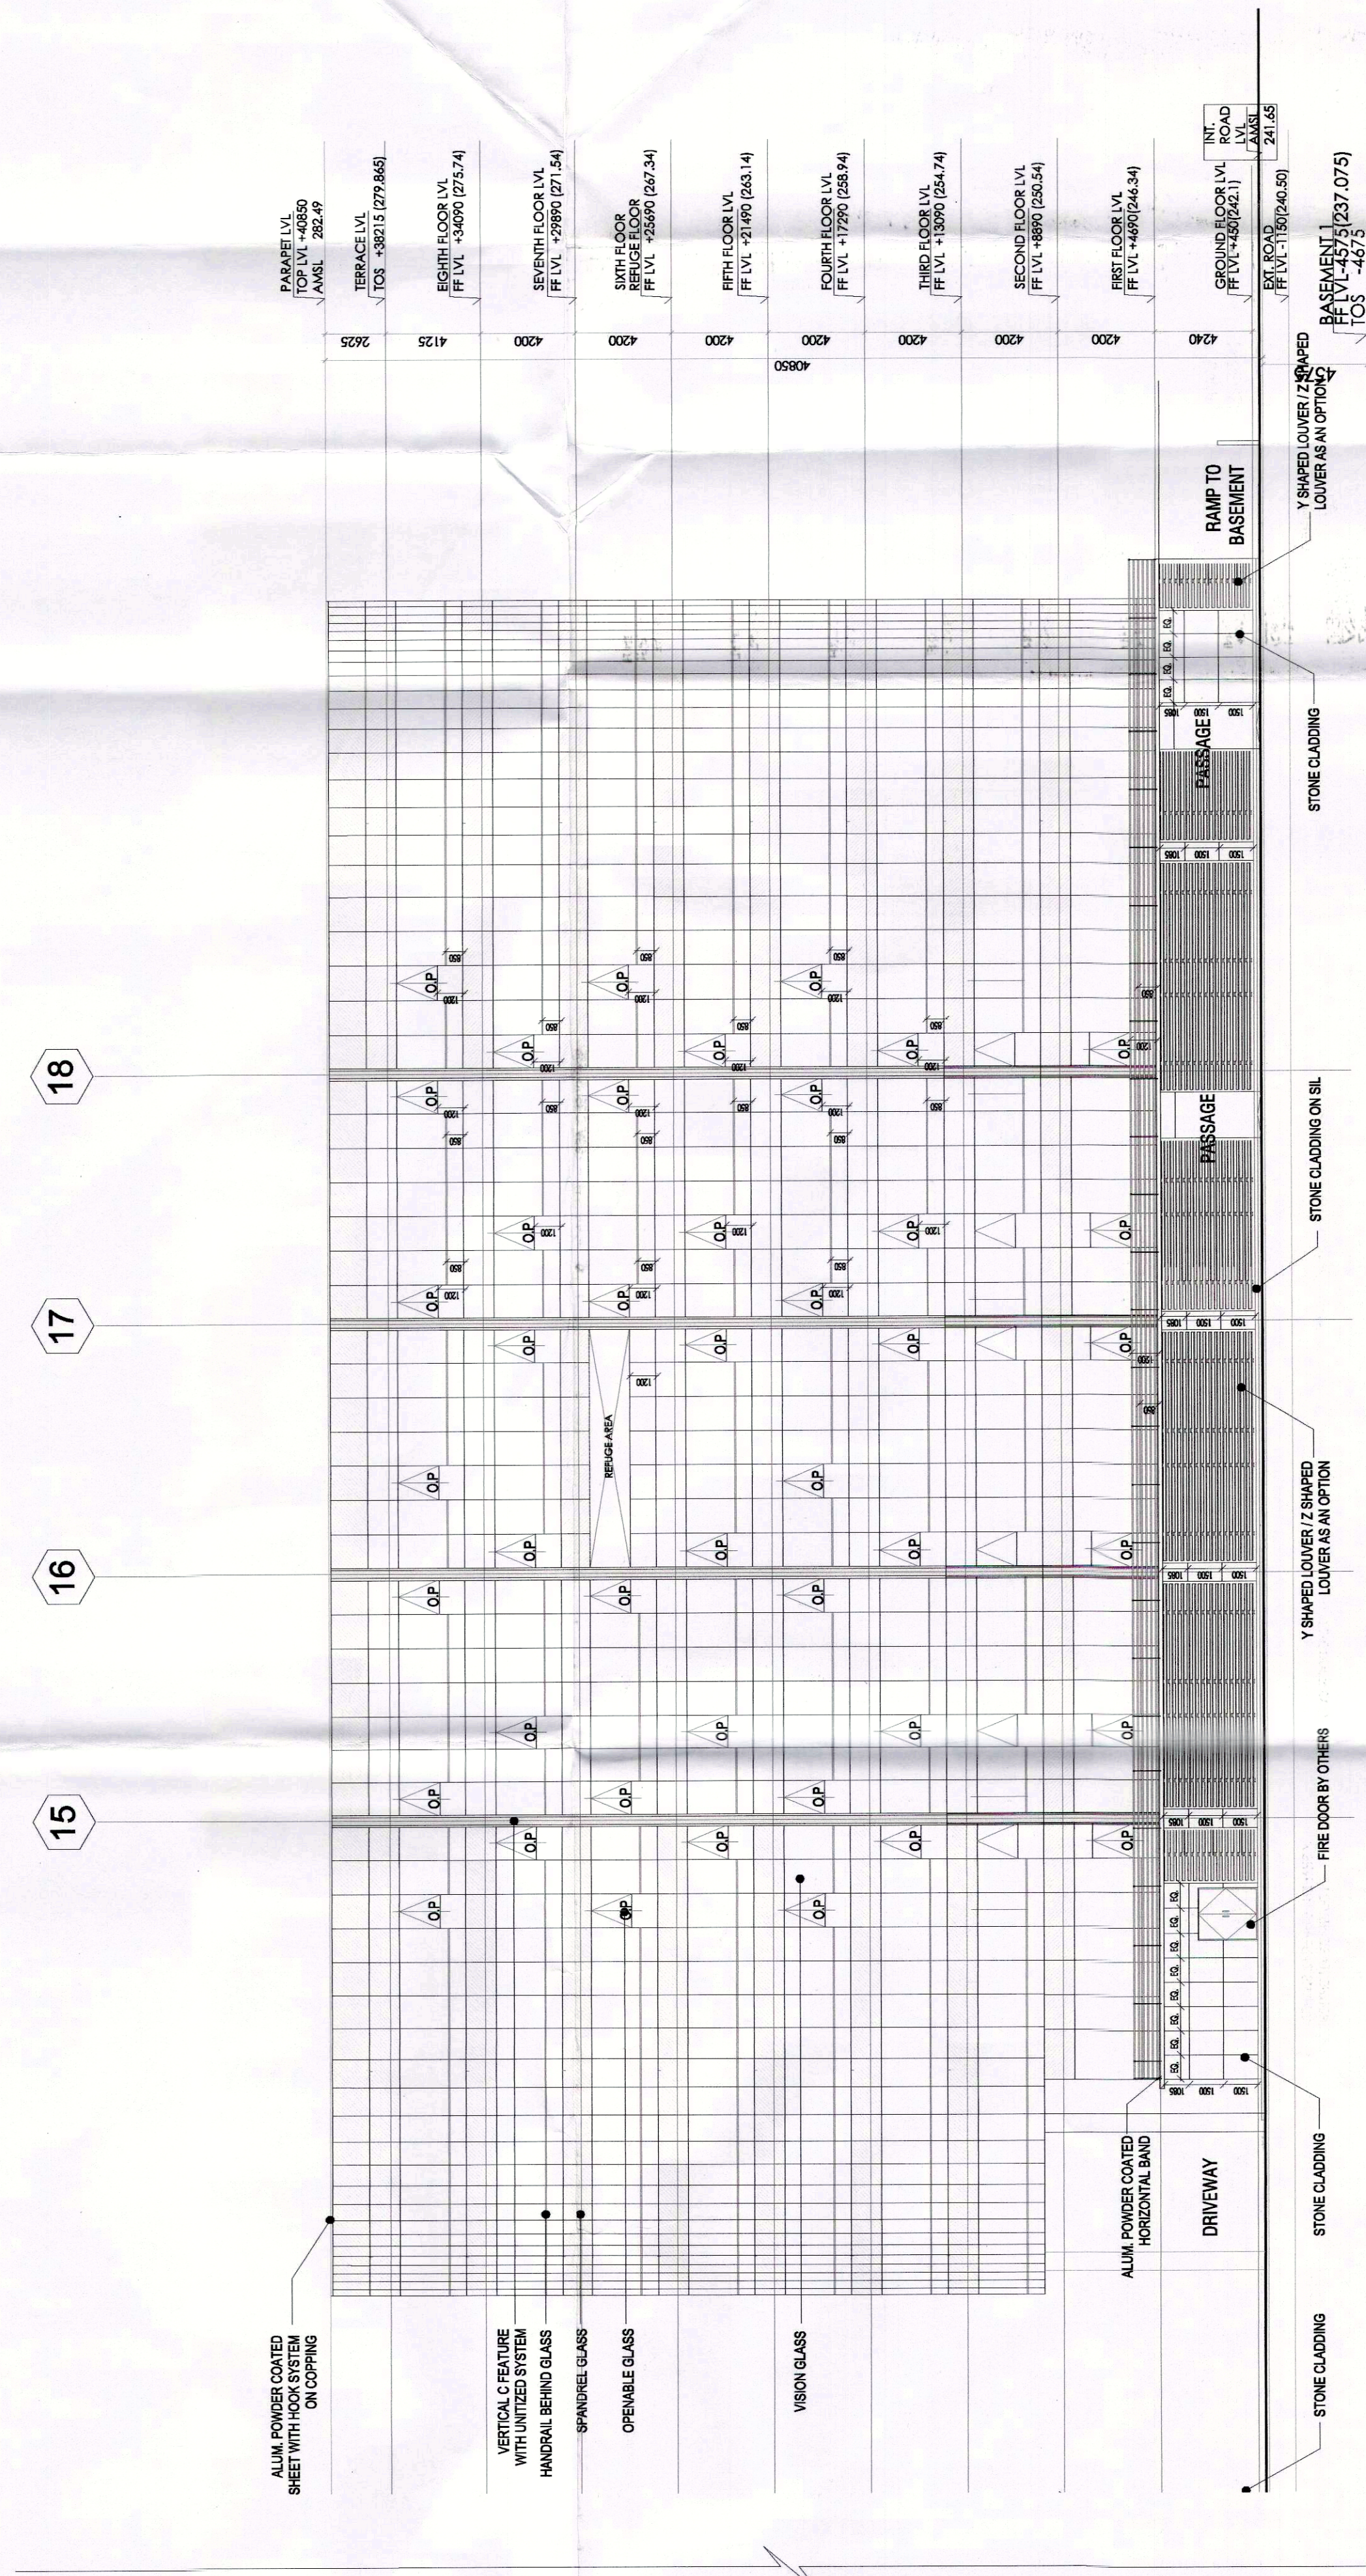

04 ELEVATION - 4
BUILDING - 4
SCALE 1:300

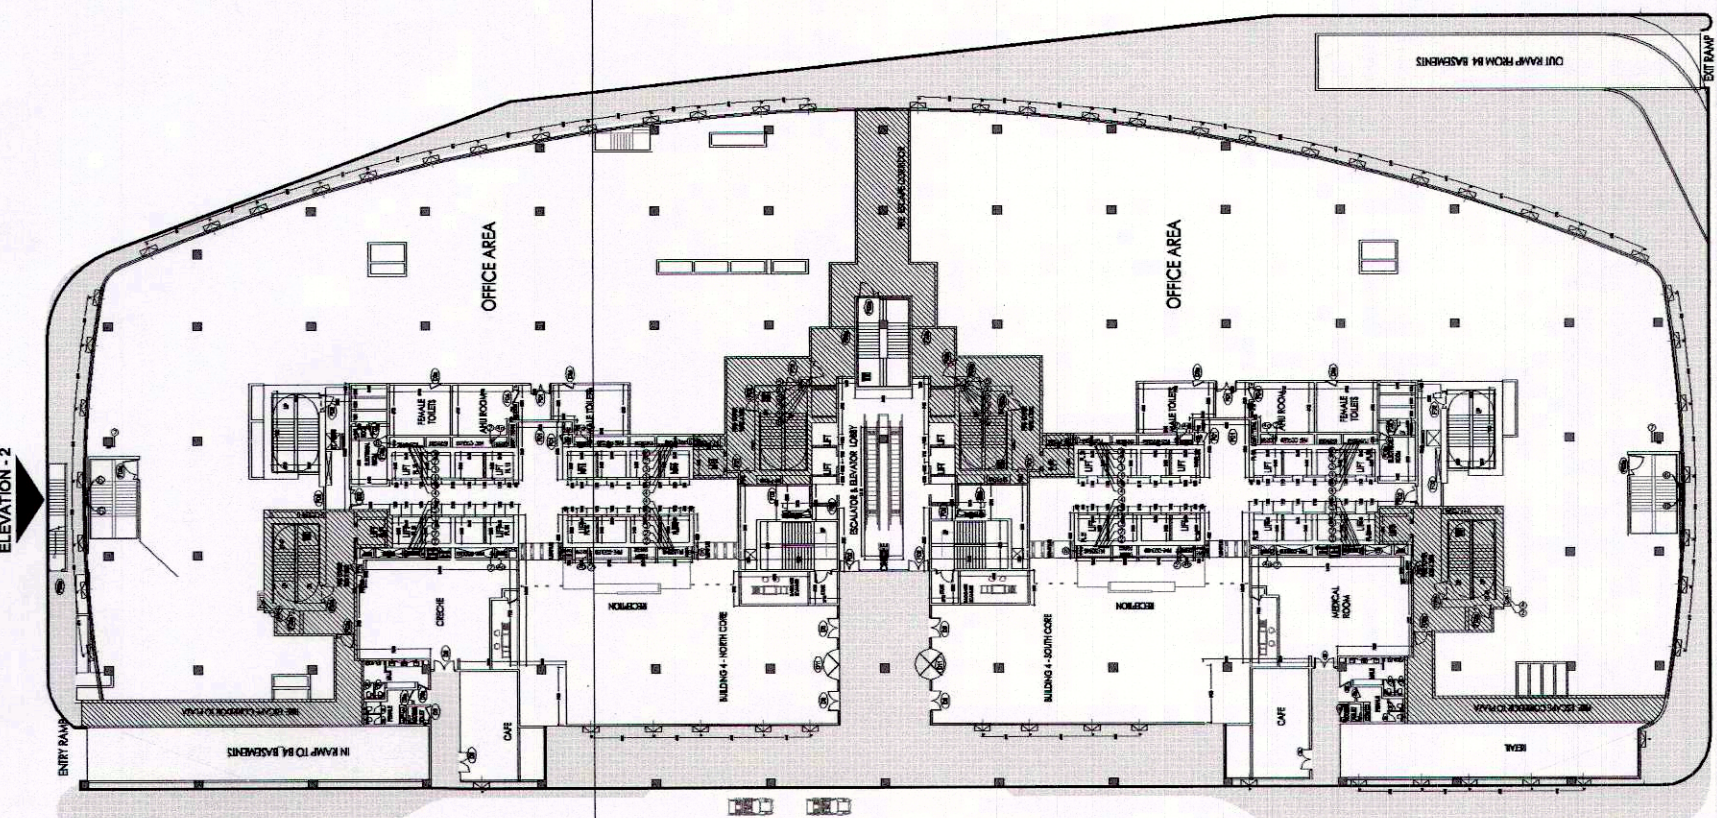

KEY PLAN
BUILDING - 4
SCALE 1:1000