

Table with 4 columns: S.NO, LENGTH, WIDTH, HEIGHT. Rows 1-33 listing various building components and their dimensions.

This is a 'PROVISIONAL BUILDING PLAN'... prepared for the purpose of obtaining approvals from the competent authority...

Architect's Signature: [Signature]

- 1. BUILDING HAS AUTOMATIC SPRINKLER SYSTEM AS REQUIRED BY NBC.
- 2. BUILDING WILL BE DESIGNED (STRUCTURES) AS PER RESISTANCE IS CODES FOR EARTH QUAKE RESISTANCE.
- 3. MECHANICAL SYSTEMS WILL BE CENTRALLY AIR-CONDITIONED WITH 100% FORCE BACKUP.

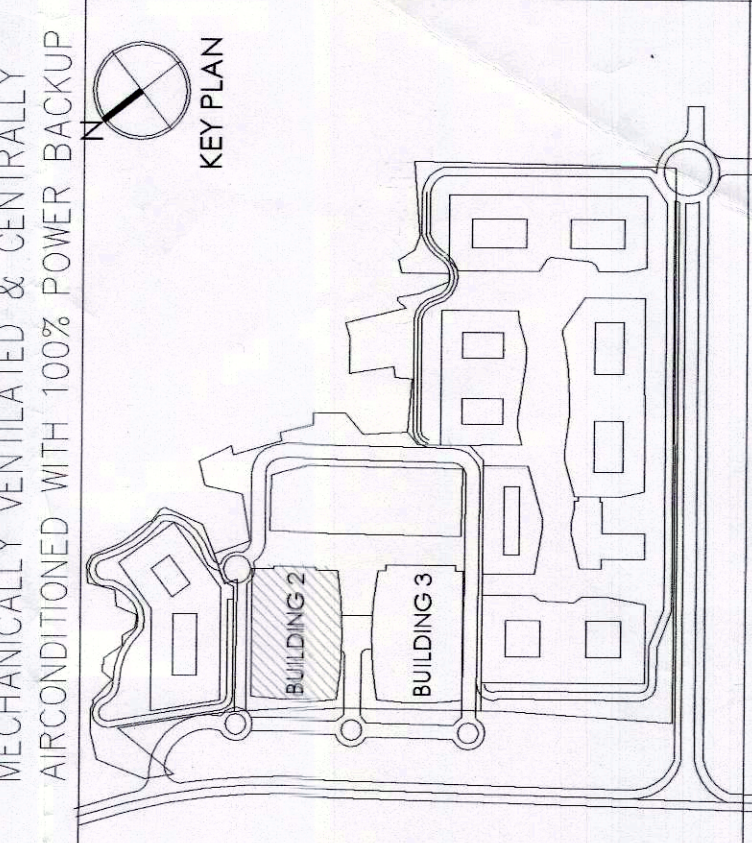


Table with 2 columns: S.NO, SYMBOL, DESCRIPTION. Rows 1-18 listing plumbing fixtures and pipe specifications.

Architects: Arcop Associates Pvt. Ltd. Plot- 36b, Sec-32, Gurgaon-122001. Ph.: +91-124-4595500 FAX: +91-124-4595550

PROPOSED/REVISED BUILDING PLAN OF COMMERCIAL COLONY AREA MEASURING 32.38 ACRES PART OF RESIDENTIAL PLOTTED COLONY NAMED DLF CITY PHASE III & II AND INDEPENDENT COMMERCIAL COLONY 4.00 ACRES (LICENCE NO. 58 OF 2018) BY MAKING TOTAL AREA MEASURING 38.38 ACRES UNDER TOD ZONE IN SECTOR-24 & 29A GURUGRAM MANESAR URBAN COMPLEX BEING DEVELOPED BY DLF LIMITED AND OTHERS.

Architect's Signature: [Signature]

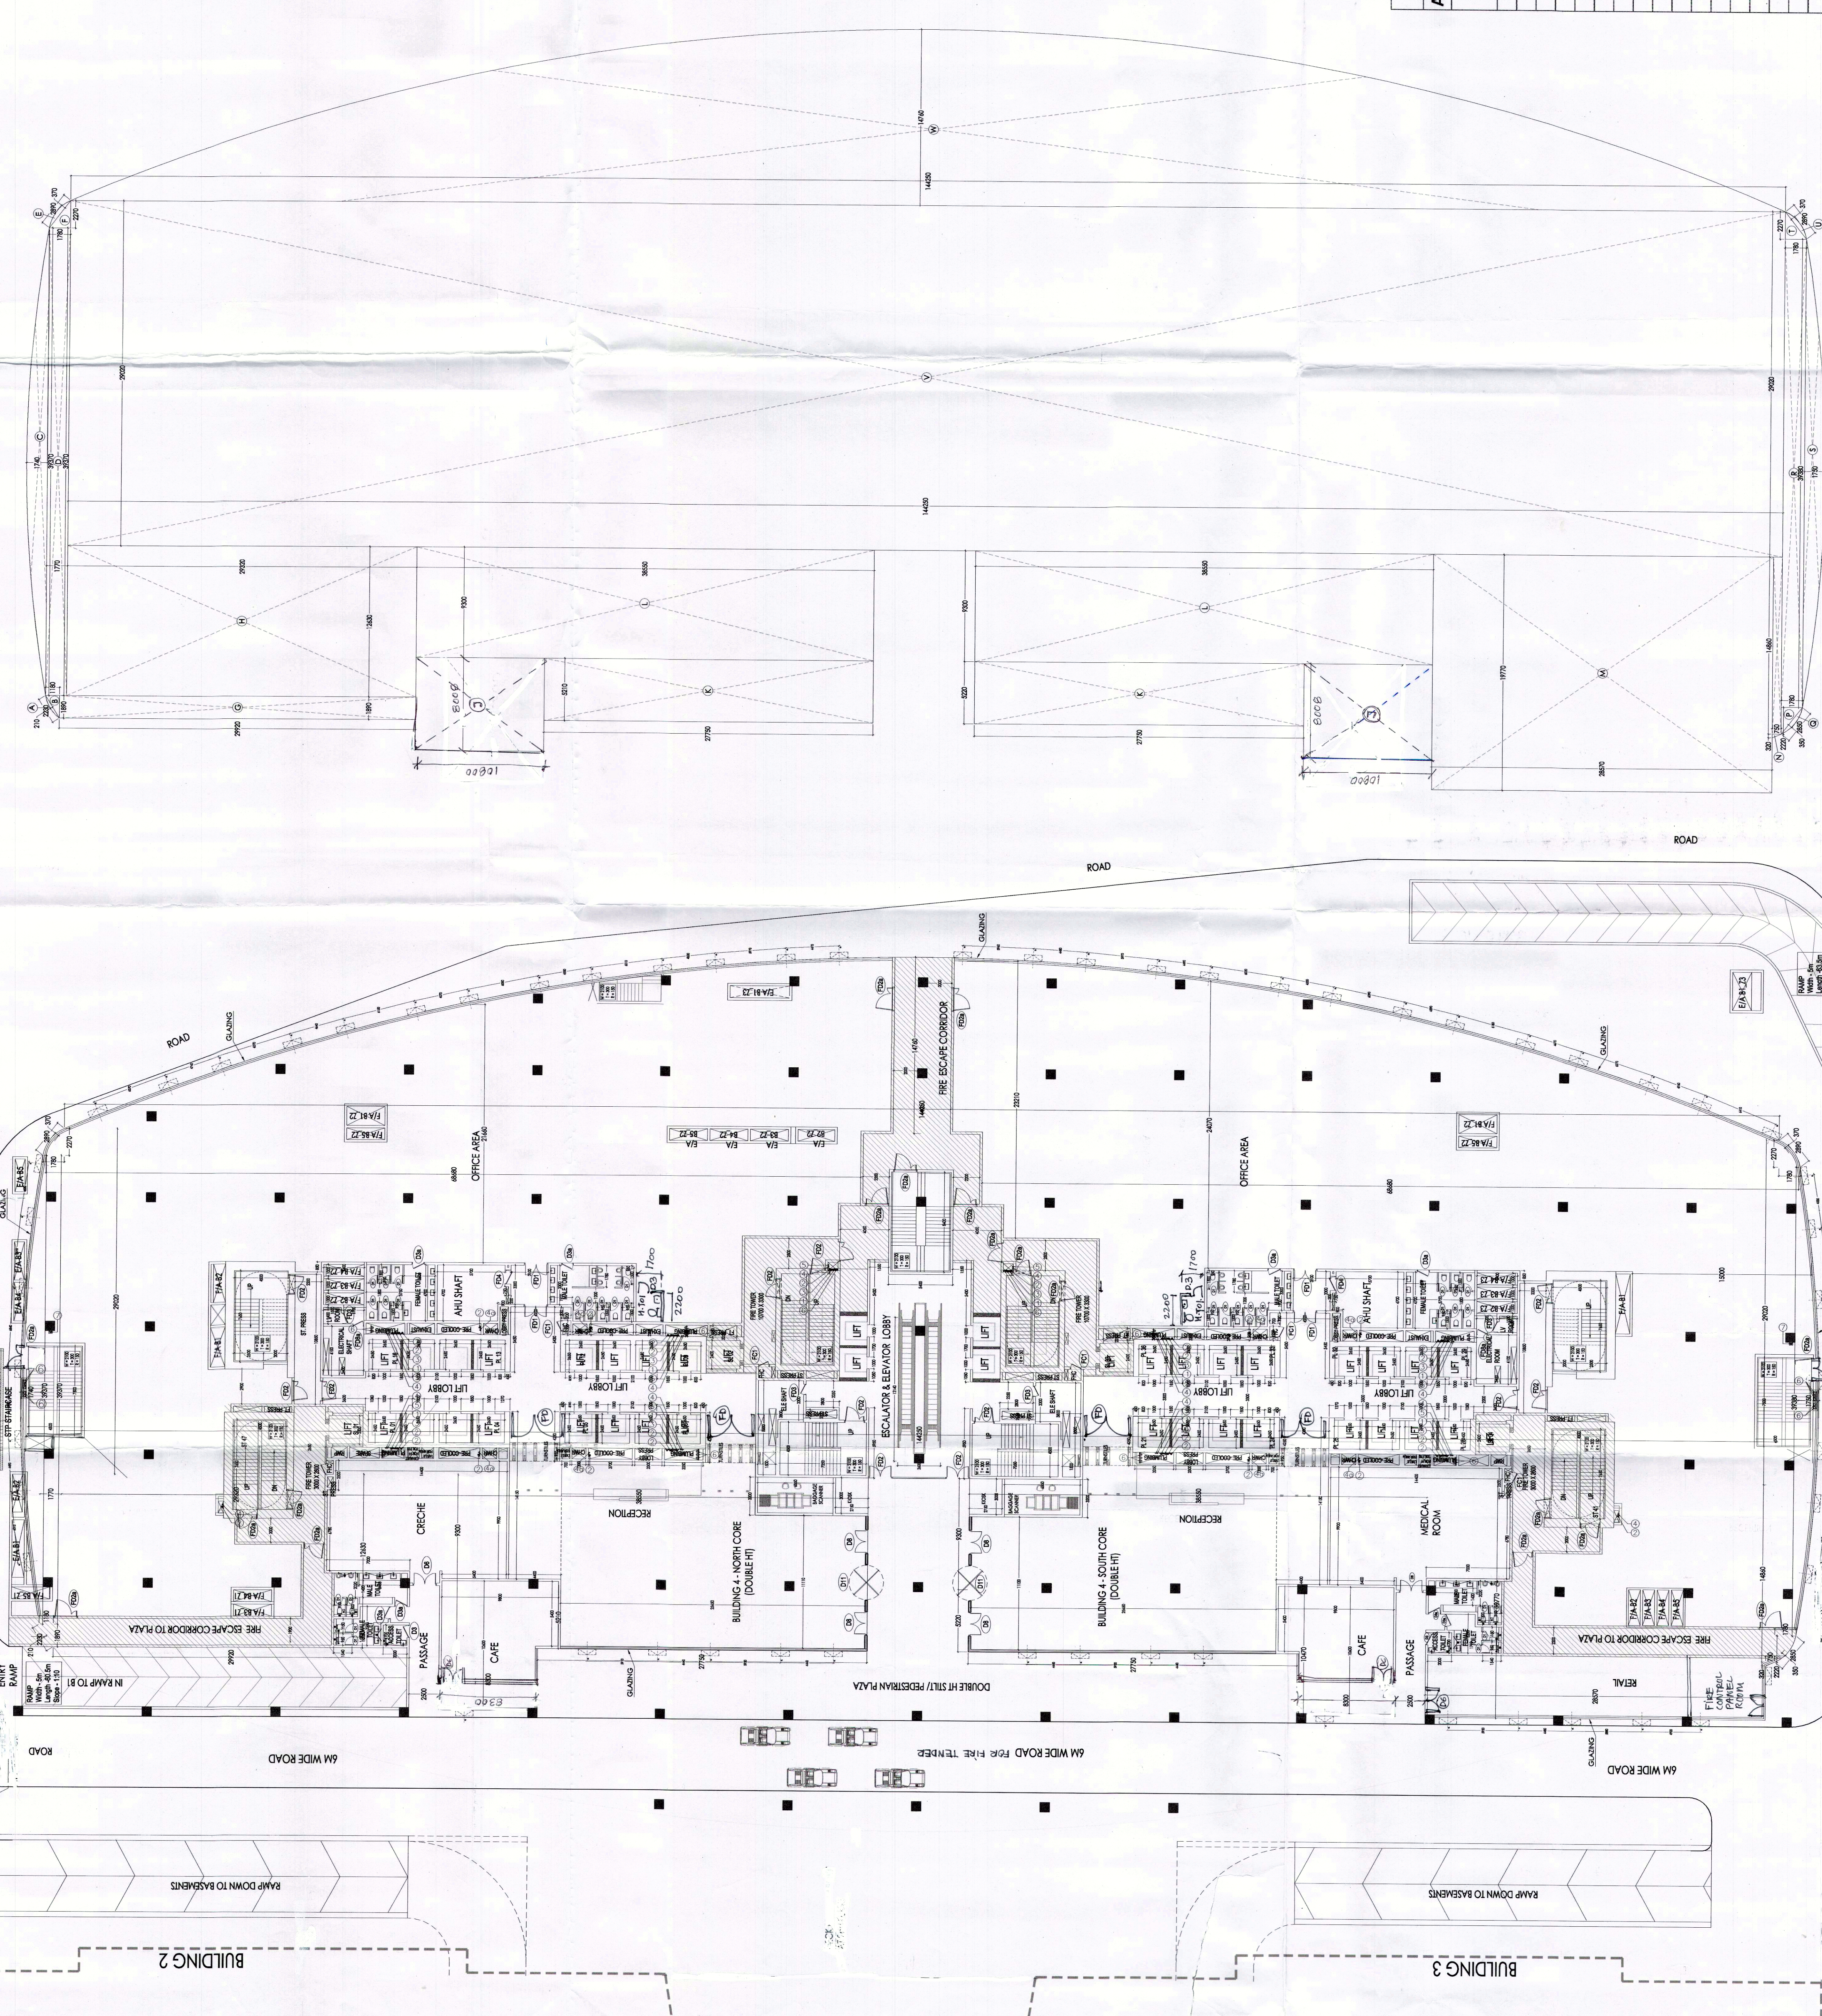


Table with 4 columns: S.NO, LENGTH, WIDTH, HEIGHT. Rows 1-33 listing various building components and their dimensions.

Table with 2 columns: S.NO, SYMBOL, DESCRIPTION. Rows 1-18 listing plumbing fixtures and pipe specifications.

Architects: Arcop Associates Pvt. Ltd. Plot- 36b, Sec-32, Gurgaon-122001. Ph.: +91-124-4595500 FAX: +91-124-4595550

PROPOSED/REVISED BUILDING PLAN OF COMMERCIAL COLONY AREA MEASURING 32.38 ACRES PART OF RESIDENTIAL PLOTTED COLONY NAMED DLF CITY PHASE III & II AND INDEPENDENT COMMERCIAL COLONY 4.00 ACRES (LICENCE NO. 58 OF 2018) BY MAKING TOTAL AREA MEASURING 38.38 ACRES UNDER TOD ZONE IN SECTOR-24 & 29A GURUGRAM MANESAR URBAN COMPLEX BEING DEVELOPED BY DLF LIMITED AND OTHERS.

Architect's Signature: [Signature]

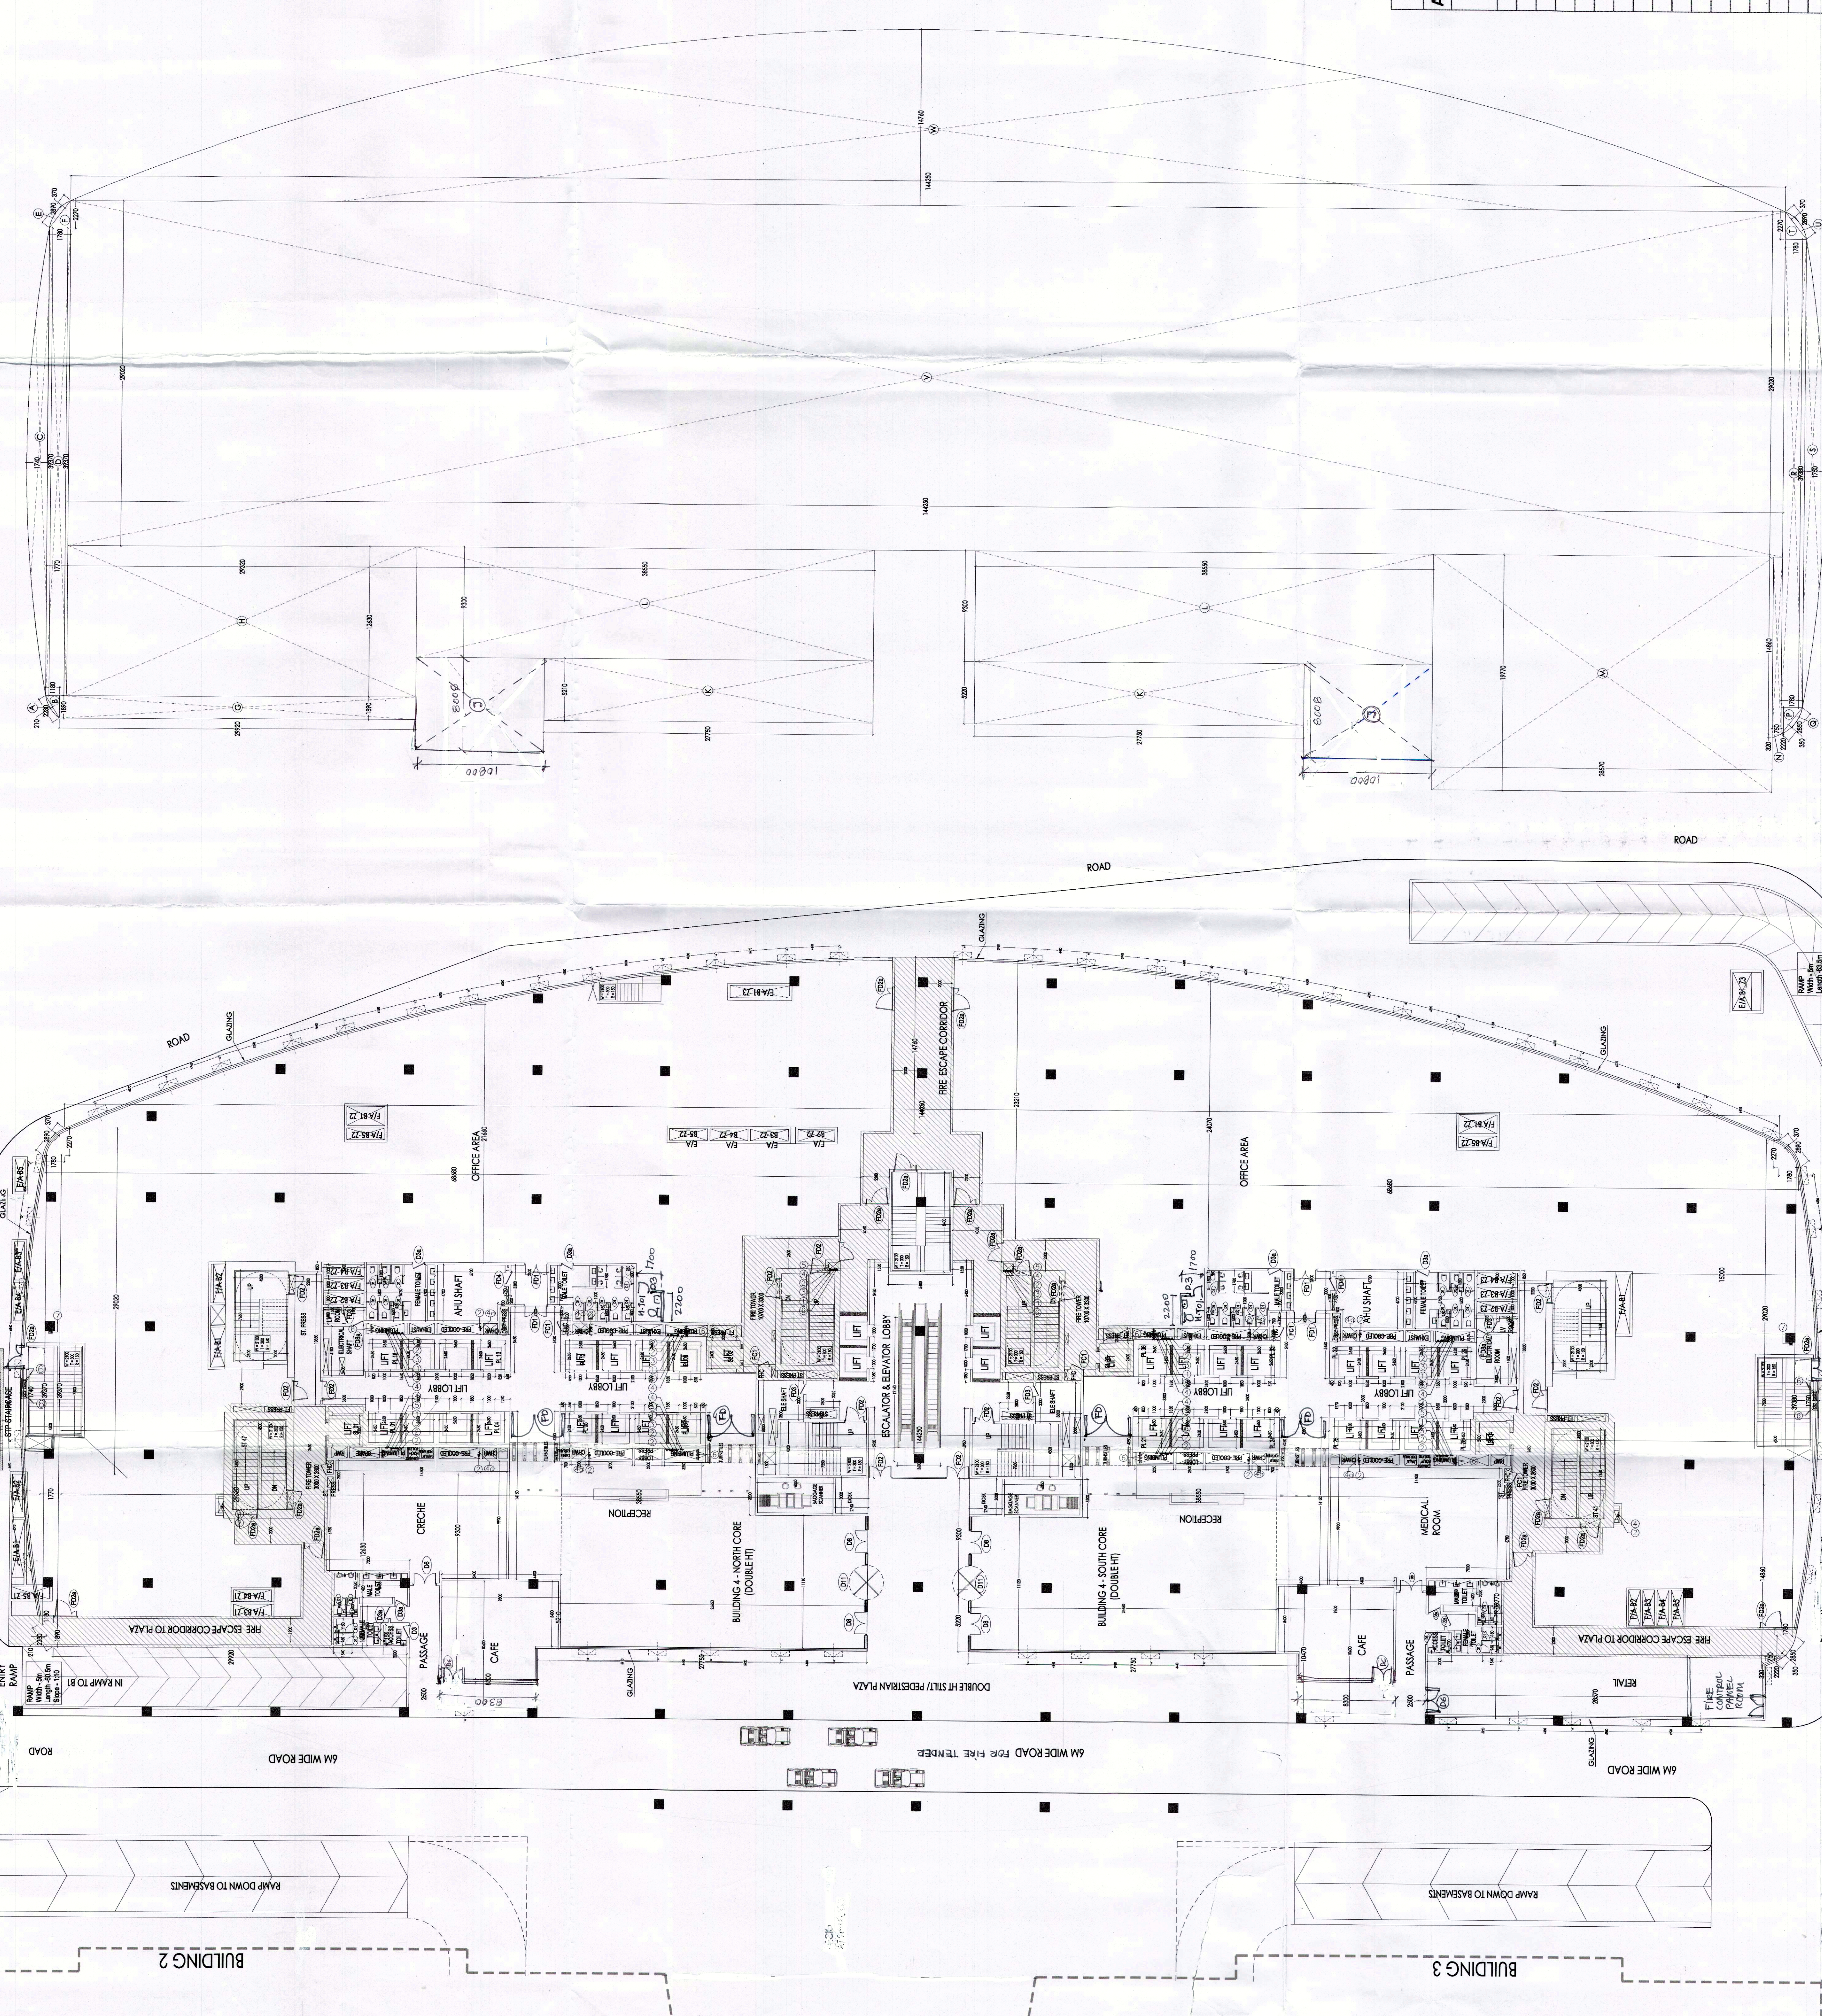


Table with 4 columns: S.NO, LENGTH, WIDTH, HEIGHT. Rows 1-33 listing various building components and their dimensions.

Table with 2 columns: S.NO, SYMBOL, DESCRIPTION. Rows 1-18 listing plumbing fixtures and pipe specifications.

Architects: Arcop Associates Pvt. Ltd. Plot- 36b, Sec-32, Gurgaon-122001. Ph.: +91-124-4595500 FAX: +91-124-4595550

PROPOSED/REVISED BUILDING PLAN OF COMMERCIAL COLONY AREA MEASURING 32.38 ACRES PART OF RESIDENTIAL PLOTTED COLONY NAMED DLF CITY PHASE III & II AND INDEPENDENT COMMERCIAL COLONY 4.00 ACRES (LICENCE NO. 58 OF 2018) BY MAKING TOTAL AREA MEASURING 38.38 ACRES UNDER TOD ZONE IN SECTOR-24 & 29A GURUGRAM MANESAR URBAN COMPLEX BEING DEVELOPED BY DLF LIMITED AND OTHERS.

Architect's Signature: [Signature]

