


Architects:
Arcop Associates Pvt. Ltd.
 Plot- 36b, Sec-32, Gurgaon-122001
 Ph: +91-124-4595500 FAX: +91-124-4595500
 Montreal, Toronto, New-Dehli, Boston

Project:
 PROPOSED /REVISED BUILDING PLAN OF
 COMMERCIAL
 COLONY AREA MEASURING 32.36 ACRES PART
 OF RESIDENTIAL PLOTTED COLONY NAMED
 DLF CITY/PHASE III AND INDEPENDENT
 COMMERCIAL COLONY 4.00 ACRES LICENCE
 NO.89 OF 2018
 DATED 07/09/2019 BY MAKING TOTAL AREA
 MEASURING 36.36 ACRES UNDER TOD ZONE
 IN SECTOR -24 & 25A GURUGRAM MANESAR
 URBAN COMPLEX BEING DEVELOPED BY DLF
 LIMITED AND OTHERS.

Drawing Title:
 WATER SUPPLY SCHEMATIC
 DIAGRAM BUILDING 2 & 3

Scale: 1:100
Date: 25-05-2021
Checked By: APPROVED BY: _____
File: DEALT BY: _____
Architects Seal & Signature: OWNERS SEAL & SIGNATURE

Job No.: DTN/B2/B3/17T
DRG NO.: _____

Legend:

S.NO.	DESCRIPTION
01.	DOMESTIC WATER SUPPLY LINE (HYDRO-PNEUMATIC)
02.	FLUSHING WATER SUPPLY LINE (HYDRO-PNEUMATIC)
03.	B.F.V.
04.	B.V.
05.	PRV
06.	A.R.V.

Notes:

- ALL PIPE DIAMETERS ARE IN MM.
- ALL CONNECTIONS FLOOR DRAIN TO FLOOR TRAP WILL BE 63 OD UPVC WASTE PIPE.
- ALL WASTE FROM WASH BASIN TO F.T. WILL BE 40 OD UPVC WASTE PIPE.
- ALL WASTE FROM URINALS TO U.T. WILL BE 50 OD UPVC SOIL PIPE.
- ALL PIPES FROM F.T. TO STACK WILL BE 110 OD UPVC PIPES OR OTHERWISE SPECIFIED.
- ALL PIPES FROM U.T. TO STACK WILL BE 110 OD UPVC PIPES OR OTHERWISE SPECIFIED.

PIPE DIAS


S.NO.	SYMBOL	DESCRIPTION
1	WB TO FT	40 OD
2	URINAL TO UT	50 OD
3	FD TO FT	63 OD
4	FT/UT TO VERTICAL STACK	110 OD
5	WC TO VERTICAL STACK	110 OD





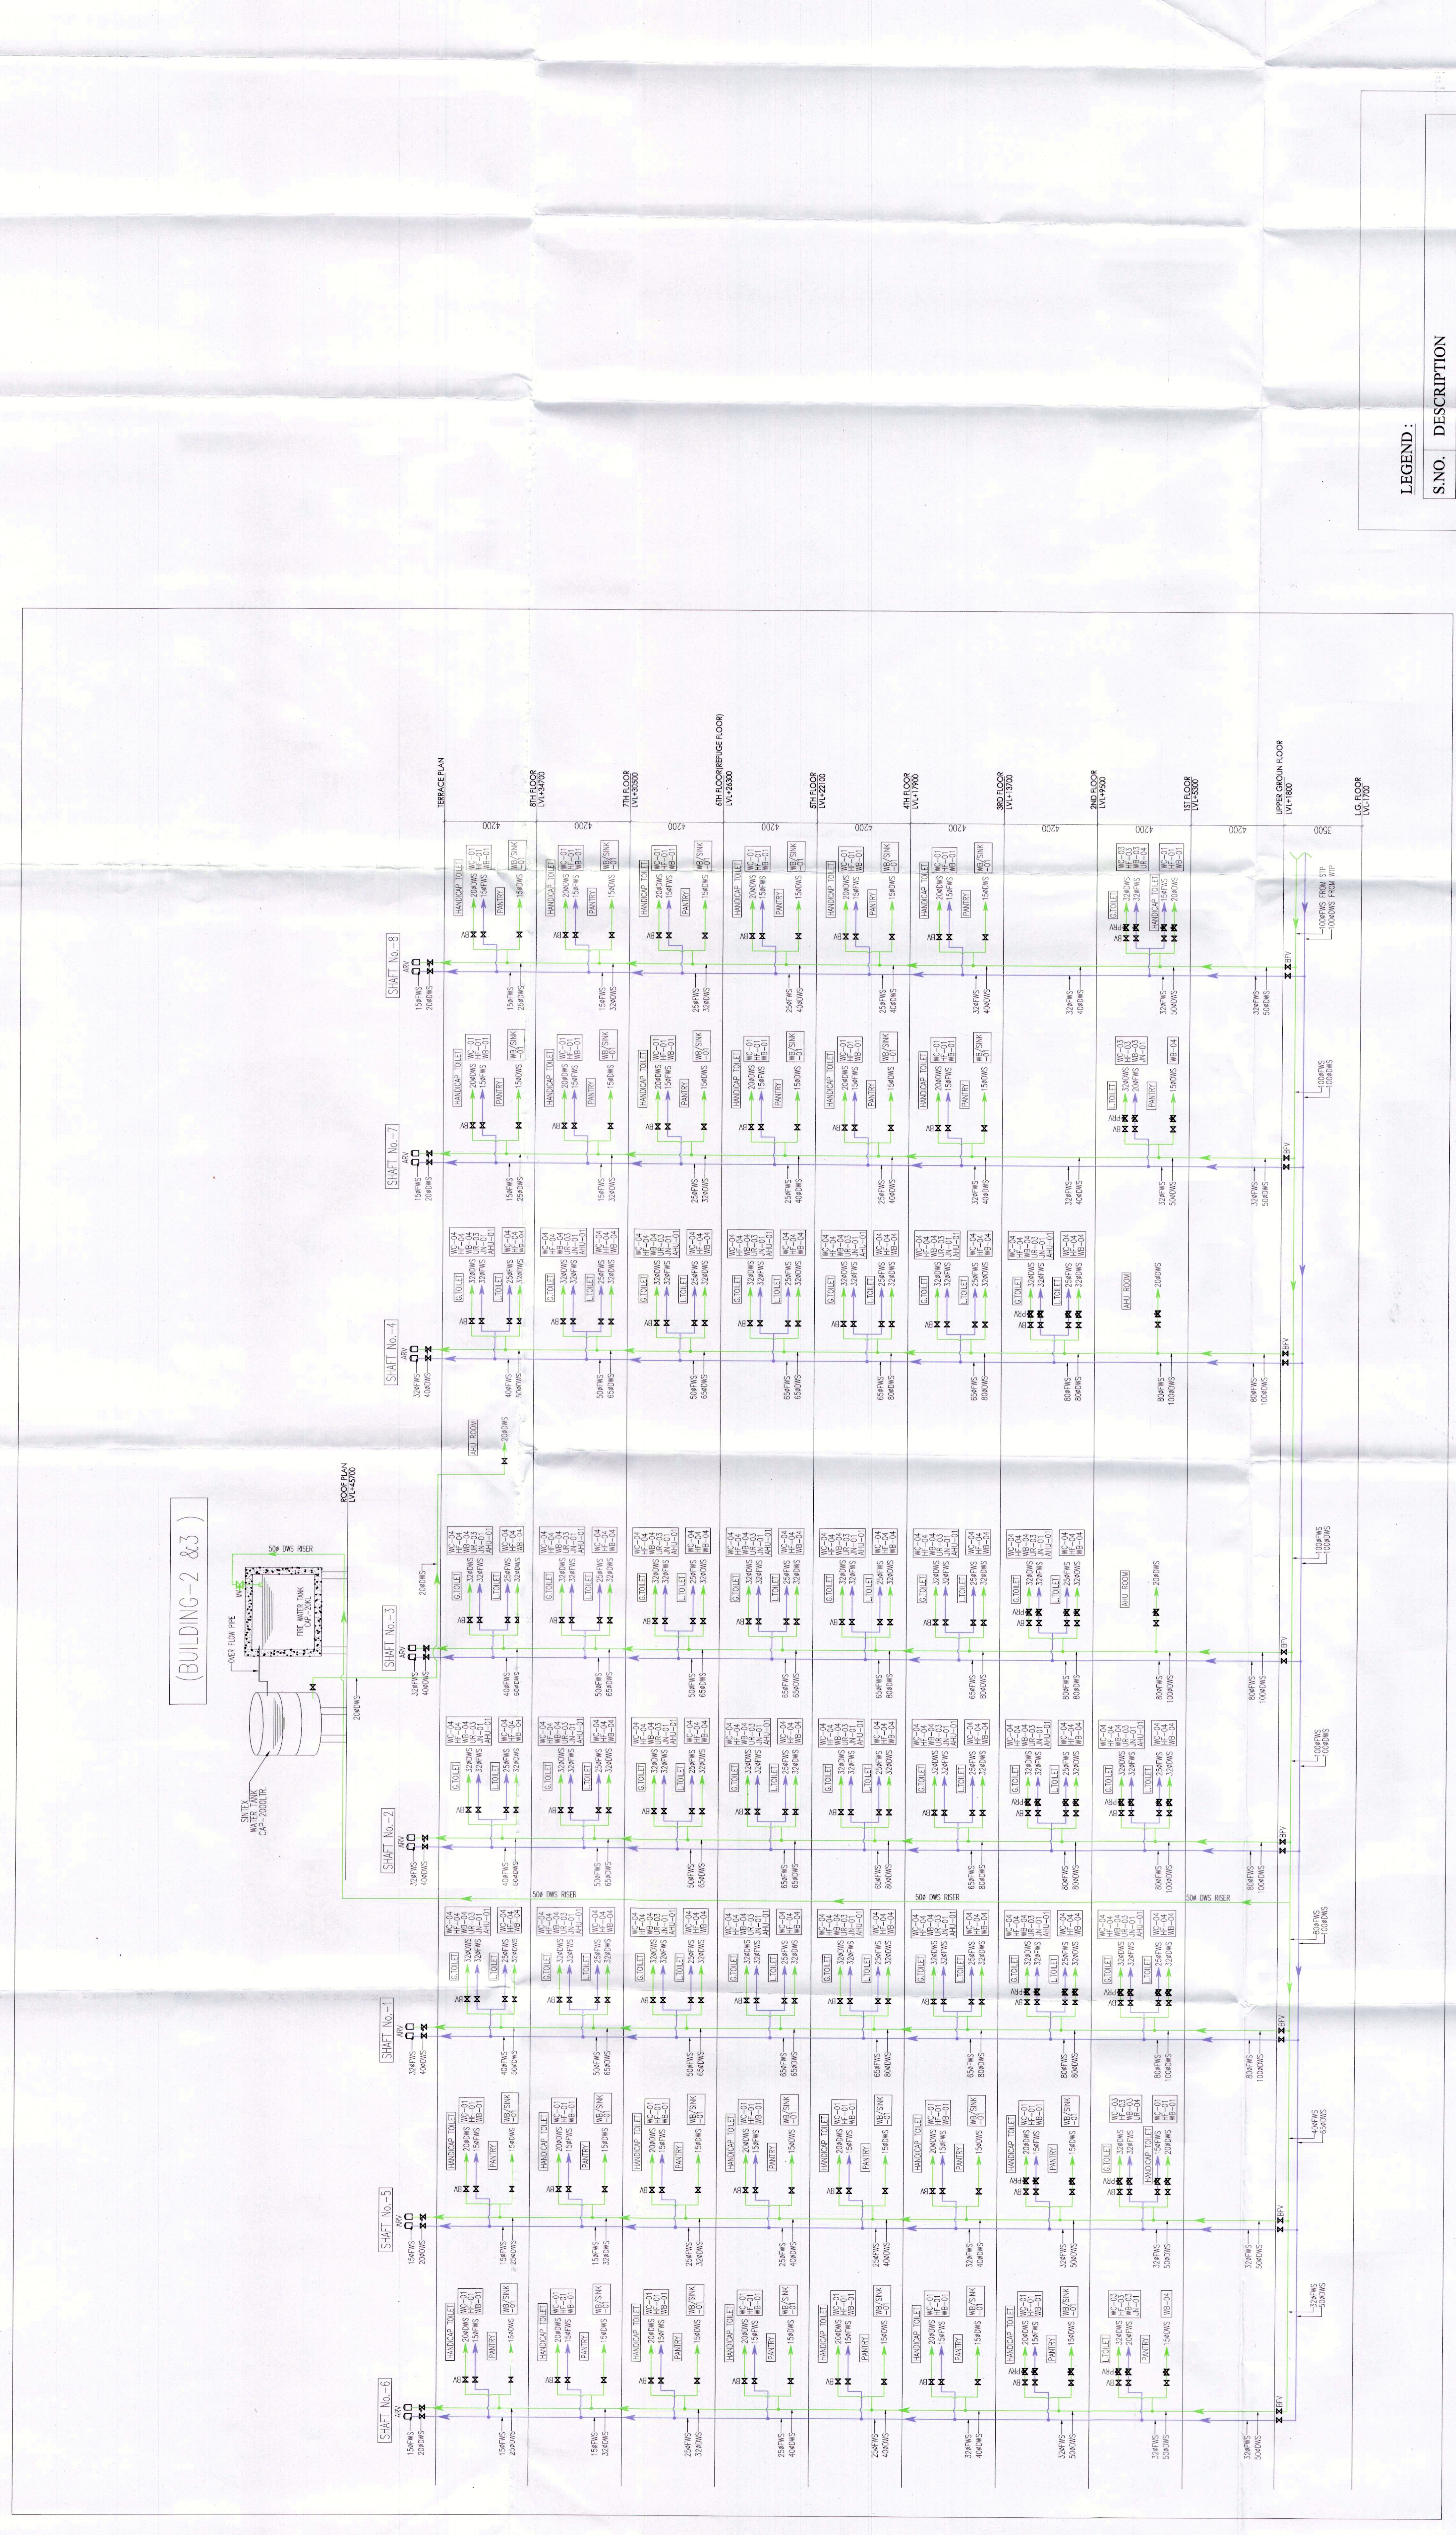

(BUILDING-2 & 3)









