


Note :-

1. BUILDING HAS AUTOMATIC SPRINKLER SYSTEM WHEREVER REQUIRED BY NBC.
2. BUILDING WILL BE DESIGNED (STRUCTURES) AS PER RELEVANT IS CODES FOR EARTH QUAKE RESISTANCE.
3. BUILDING IS ARTIFICIALLY LIGHTED MECHANICALLY VENTILATED & CENTRALLY AIRCONDITIONED WITH 100% POWER BACKUP

DLF48503

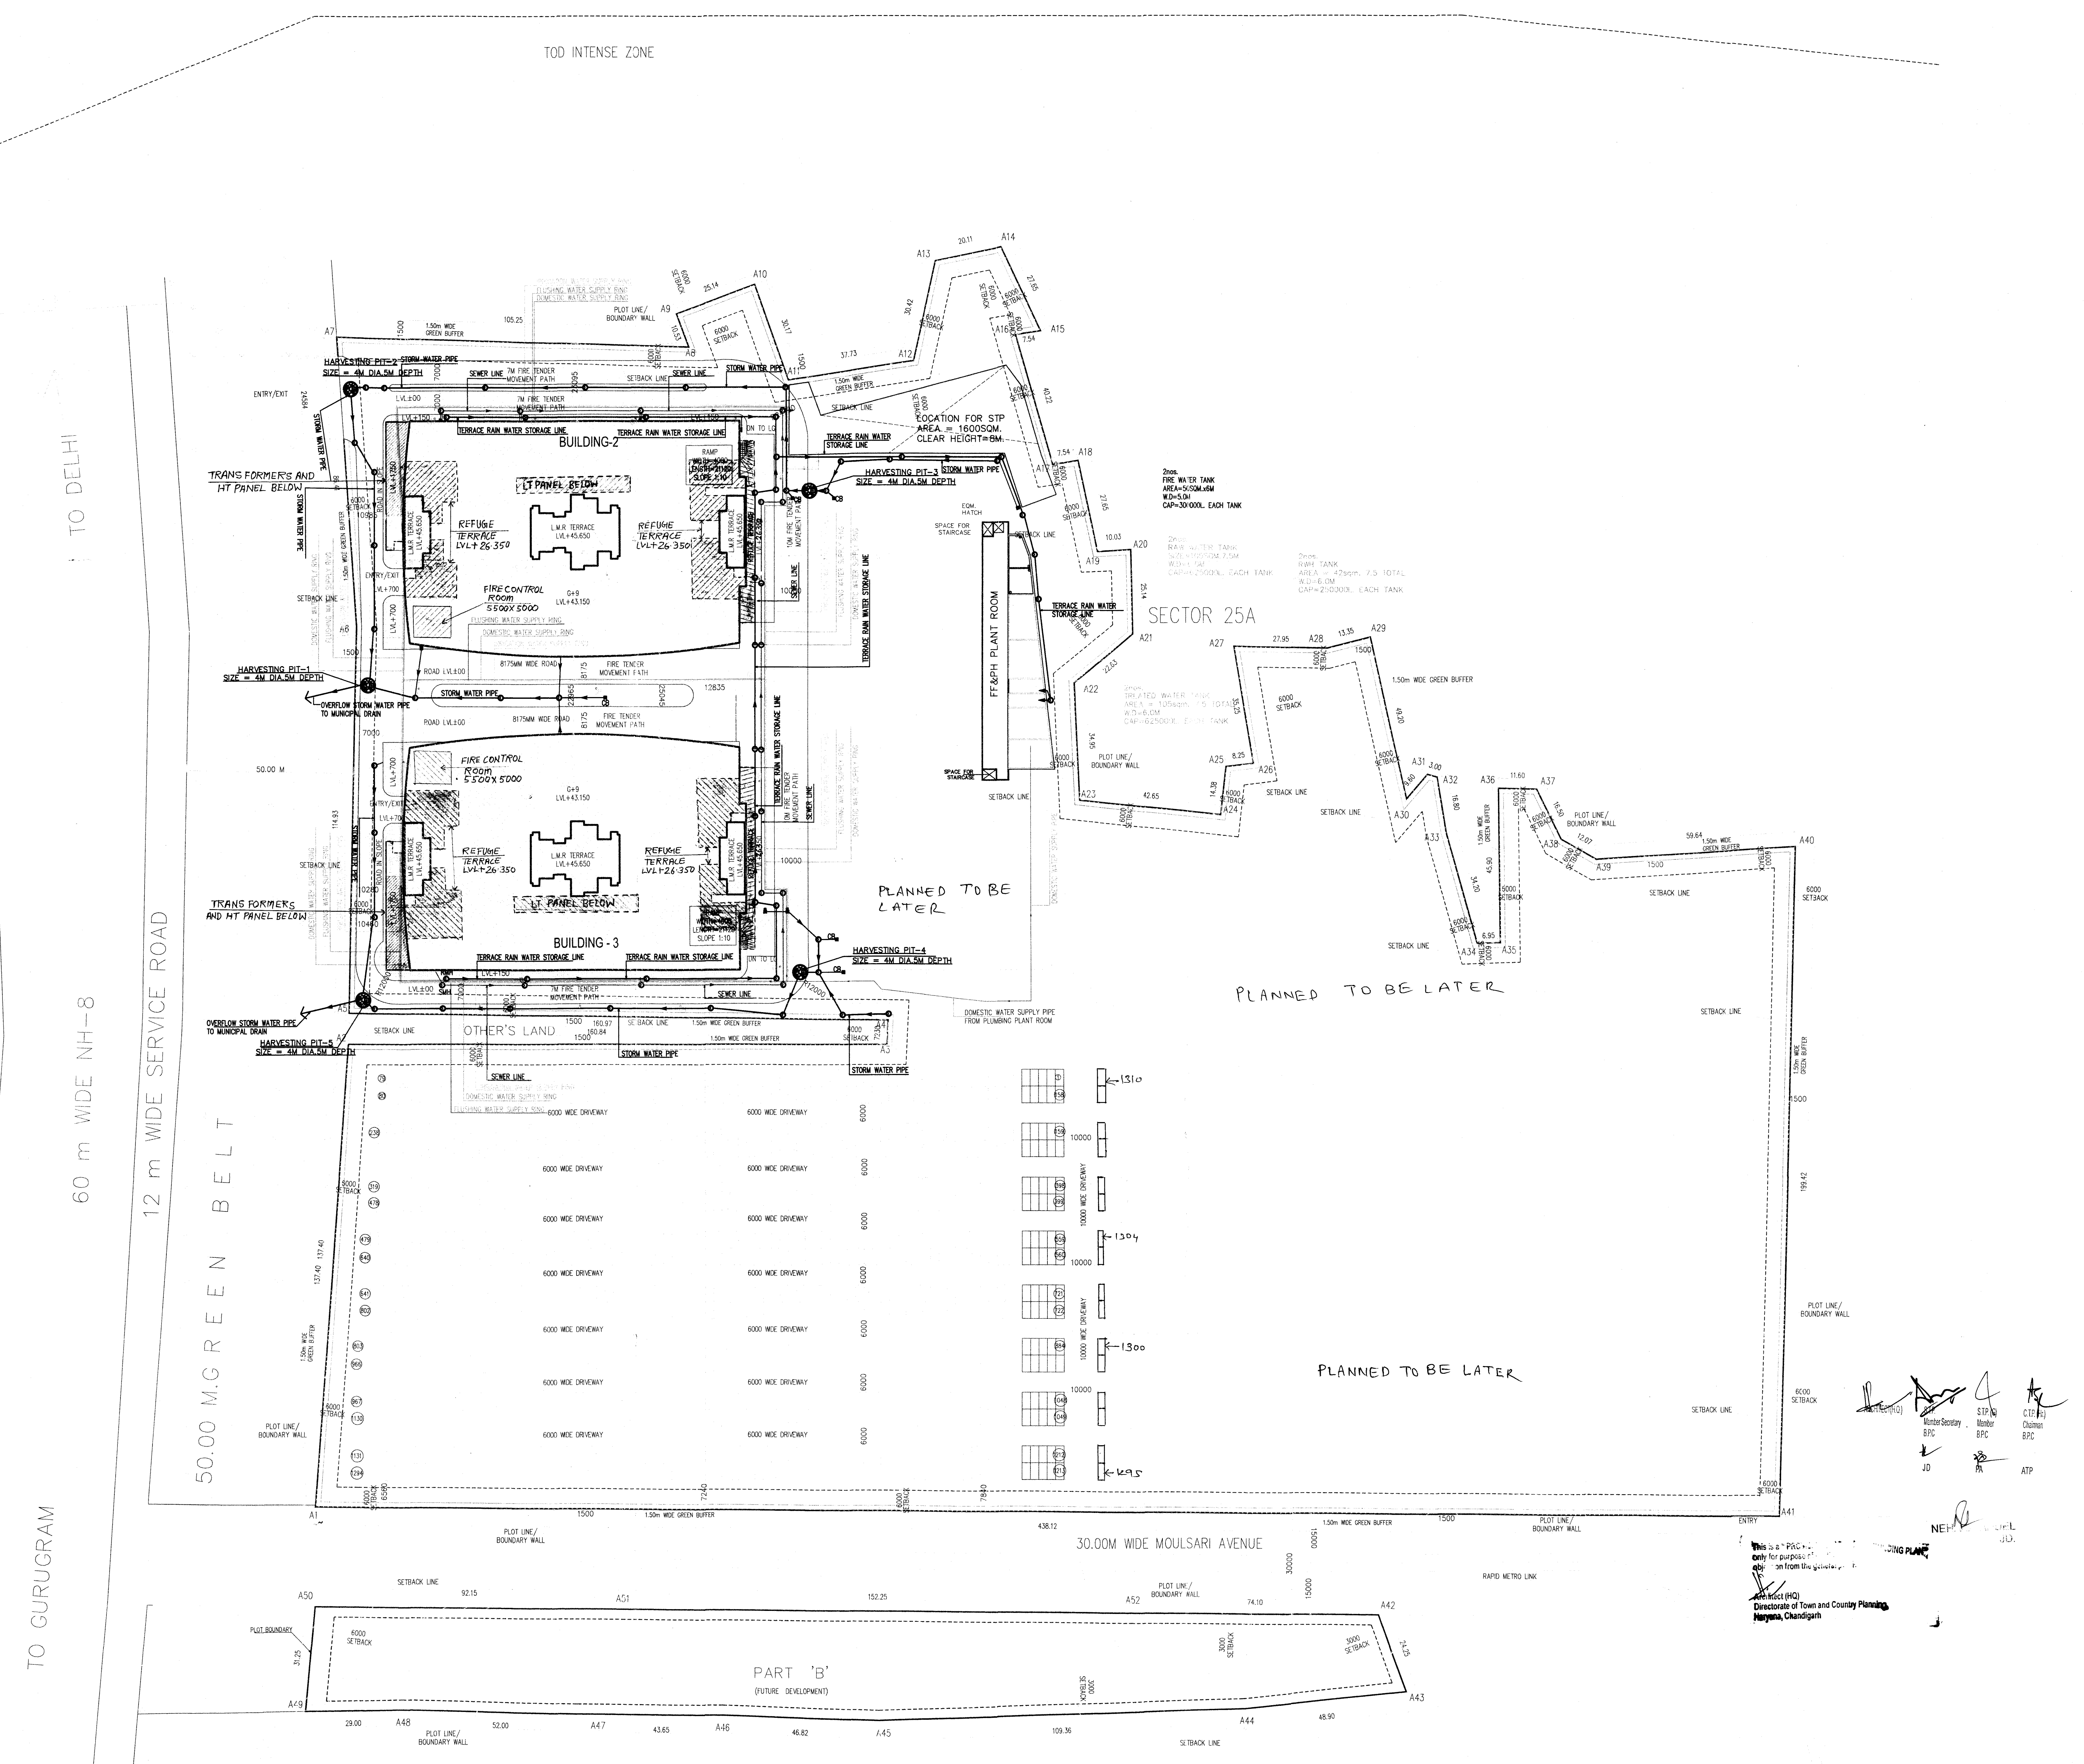

RSMS ARCHITECTS

RSMS ARCHITECTS PVT. LTD.
 69, Nora Niwas Bhowani Kunj
 (Behind D2), Vasant Kunj,
 New Delhi-110070.
 Tel.: 011-26898616, 26898617
 www.rsms-arch.com

Project:
 PROPOSED SUBMISSION OF UNDER TRANSIT ORIENTED DEVELOPMENT (TOD) POLICY FOR COMMERCIAL SITE MEASURING 32.36 ACRES FALLING IN RESIDENTIAL PLOTTED COLONY NAMEDLY DLF CITY PHASE-I, II & III IN SECTOR-24, 25 & 25A GURUGRAM-MANESAR URBAN COMPLEX BEING DEVELOPED BY DLF LIMITED.

OWNER: **DLF CITY CENTRE LTD.**
 (THE SHOPPING MALL COMPLEX, ARJUN MARG, DLF CITY PHASE-I, GURGAON - 122002, HARYANA)

DRAWING TITLE: **Fire Fighting Scheme Approval**
 Member: **DDT** (WATER SUPPLY & IRRIGATION SCHEME) (STORM WATER SCHEME)

REVISION: **ST-02**
 SCALE: 1:700
 DATE: 22-08-2019

FILE: DEALT BY: CHECKED BY: APPROVED BY:

ARCHITECT'S SEAL & SIGNATURE: **DLF City Centre**

