


DLF48510

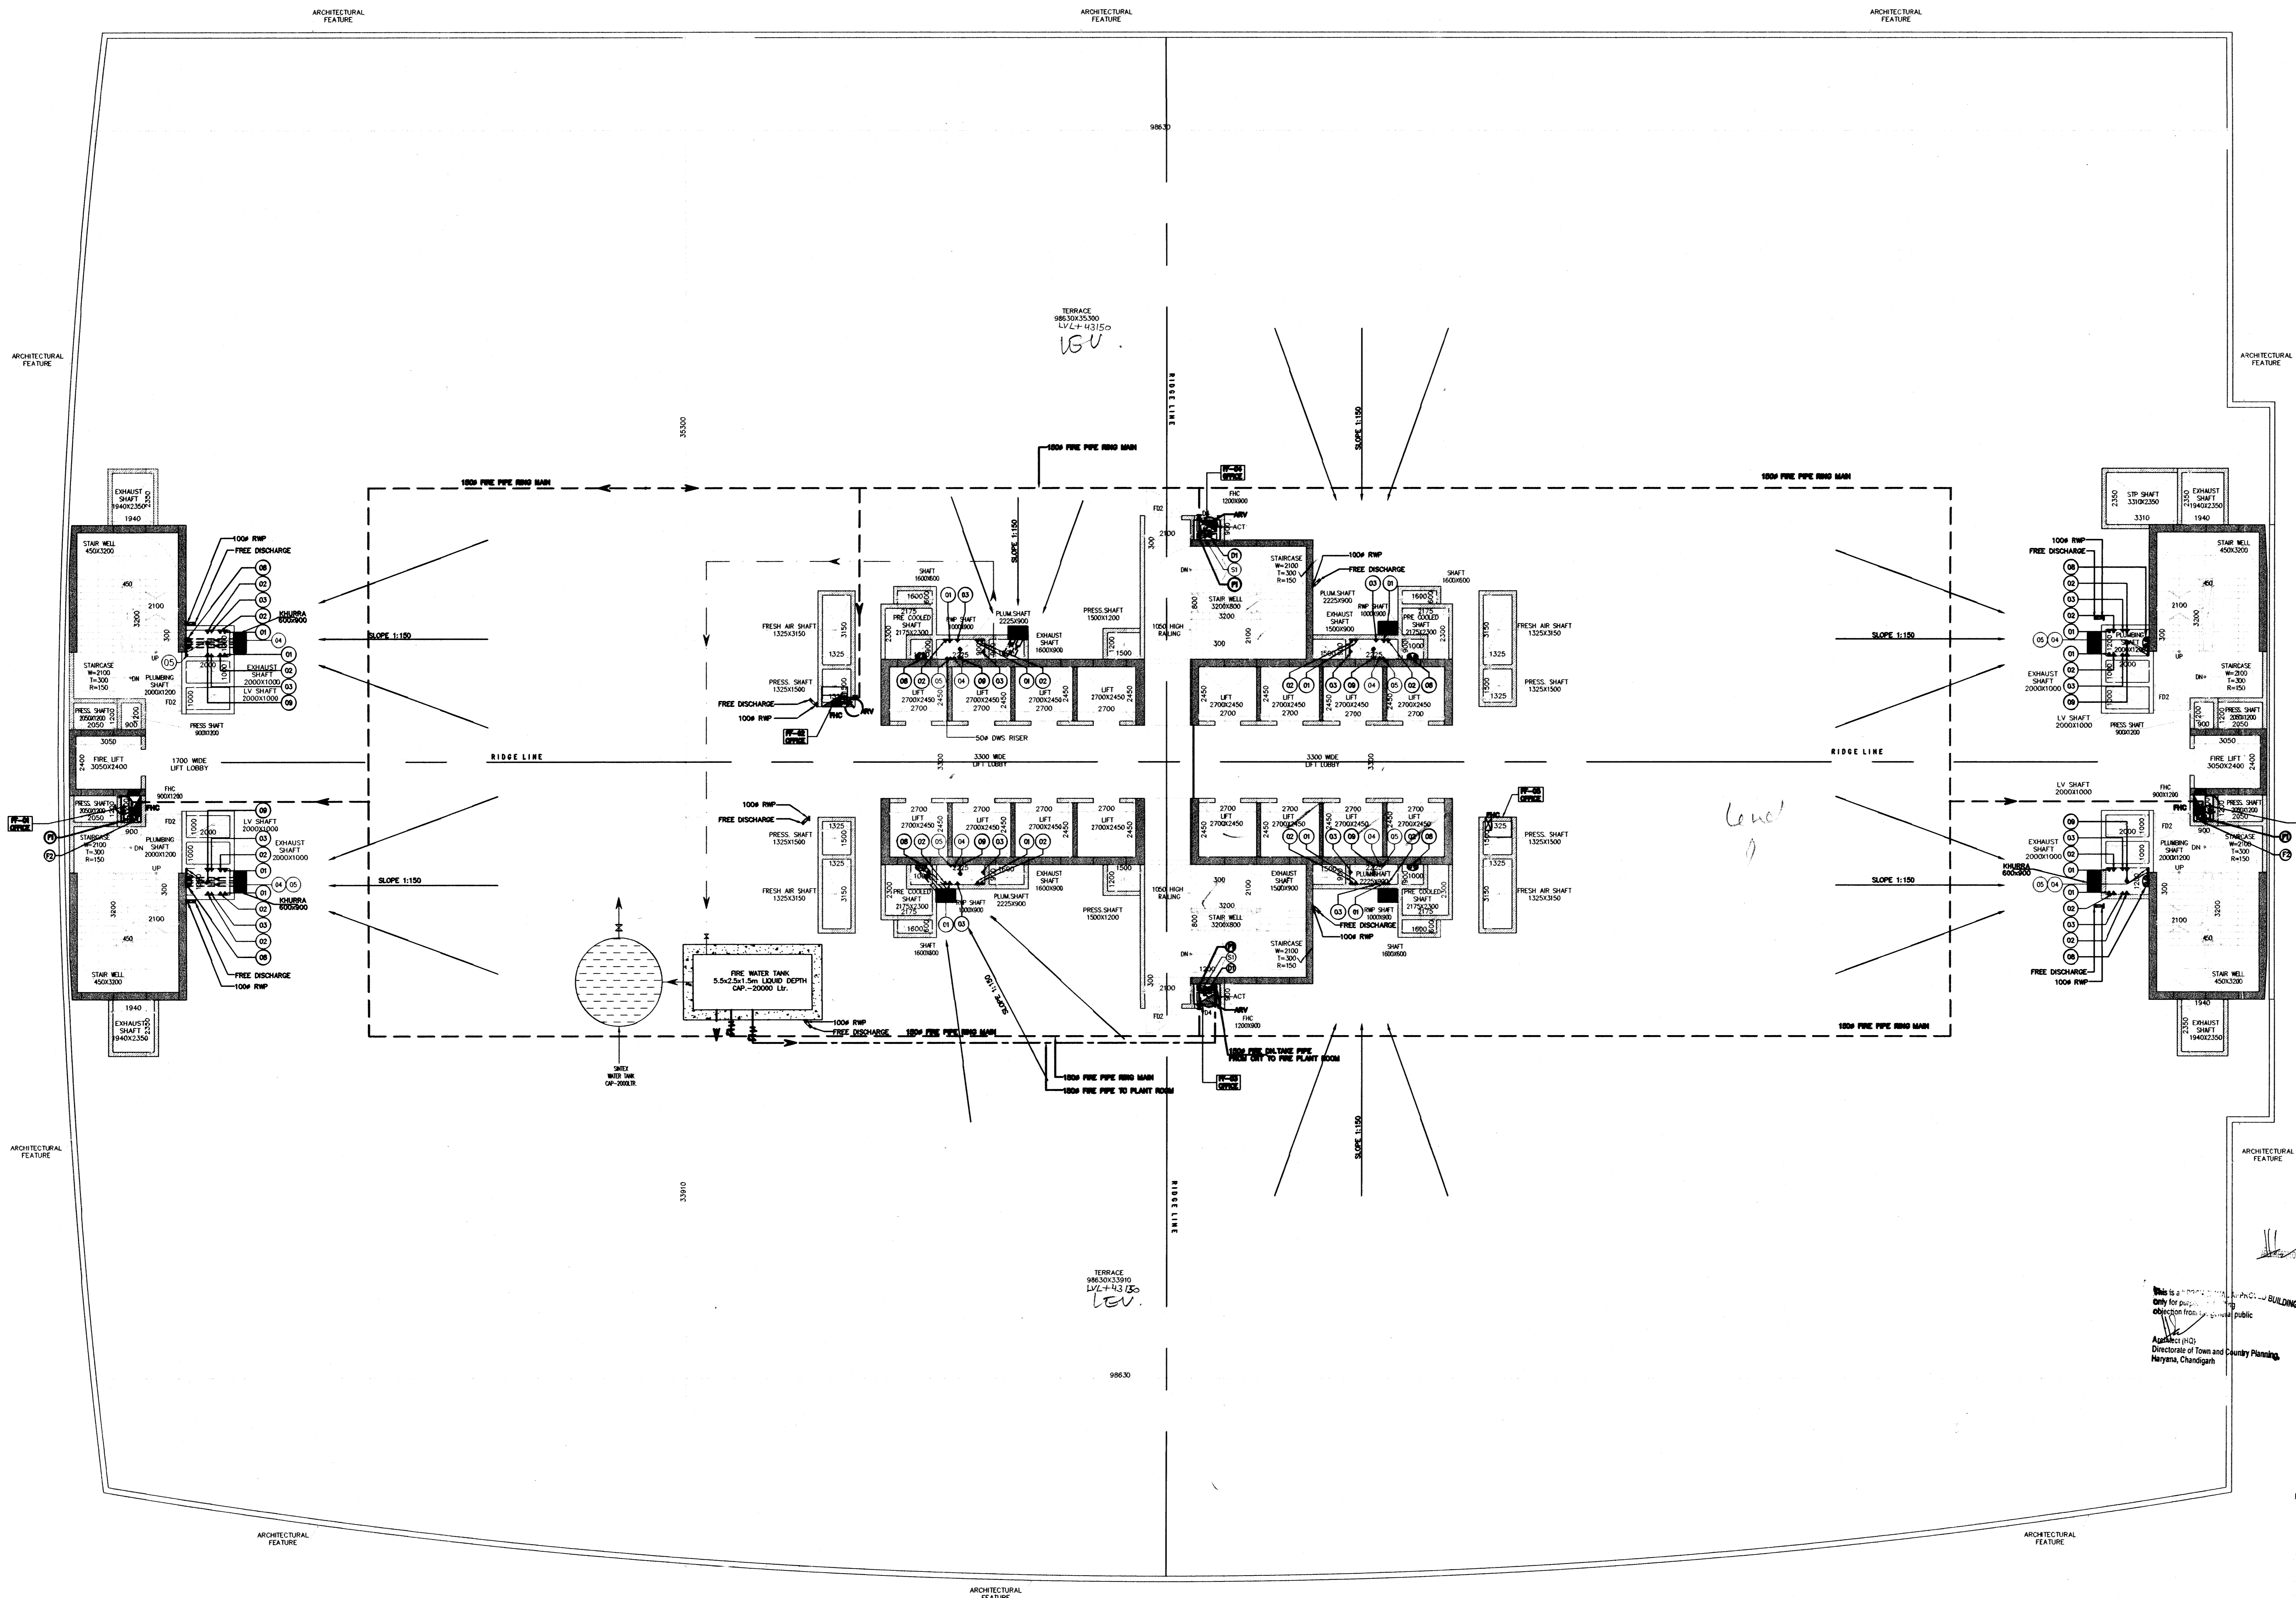

TERRACE PLAN
LVL+43150
BUILDING=2

SR.NO	PARTICULARS	SIZE
D1	TOILET DOOR	750x2400
D2	JANITOR	900x2400
D3	PASSAGE	1000x2400
D4	FHC	900x2400
D9	AHU PASSAGE	1200x2400
FD1	OFFICE ENTRANCE	2000x2400
FD2	STAIRS/LIFT LOBBY	1700x2400
FD3	L.V. SHAFT	1000x2400
FD4	AHU ROOM	1200x2400
FD8	ELE.ROOM/LV SHAFT	900x2400

- FLUISING LEGEND:-
- 1000 RWP (R)



RMS ARCHITECTS PVT. LTD.
69, Nora Niwas, Bhawani Kunj
(Behind D2), Vasant Kunj,
New Delhi-110070.
Tel.: 011-26898616, 26898617
www.rsms-arch.com

Project:
PROPOSED SUBMISSION OF UNDER TRANSIT
ORIENTED DEVELOPMENT (TOD) POLICY FOR
COMMERCIAL SITE MEASURING 32.36 ACRES
FALLING IN RESIDENTIAL PLOTTED COLONY
NAMED DLF CITY, PHASE-I, II & III IN
SECTOR-24, 25 & 25A
GURUGRAM-MANESAR URBAN COMPLEX
BEING DEVELOPED BY DLF LIMITED.

OWNER: **DLF CITY CENTRE LTD.**
(THE SHOPPING MALL COMPLEX ARAN MARG,
DLF CITY, PHASE-I, GURGAON - 122002, HARYANA.)

DRAWING TITLE: -
TERPAC BUILDING-02
DOT SE(B7)

REVISION: JOB NO: - DRG NO: B2-07 NORTH: N
DATE: 22-08-2019

FILE: DEALT BY: CHECKED BY: APPROVED BY: ARCHITECT'S SEAL & SIGNATURE OWNER'S SEAL & SIGNATURE

Architect's Seal and Signature: [Signature]