


DLF48512

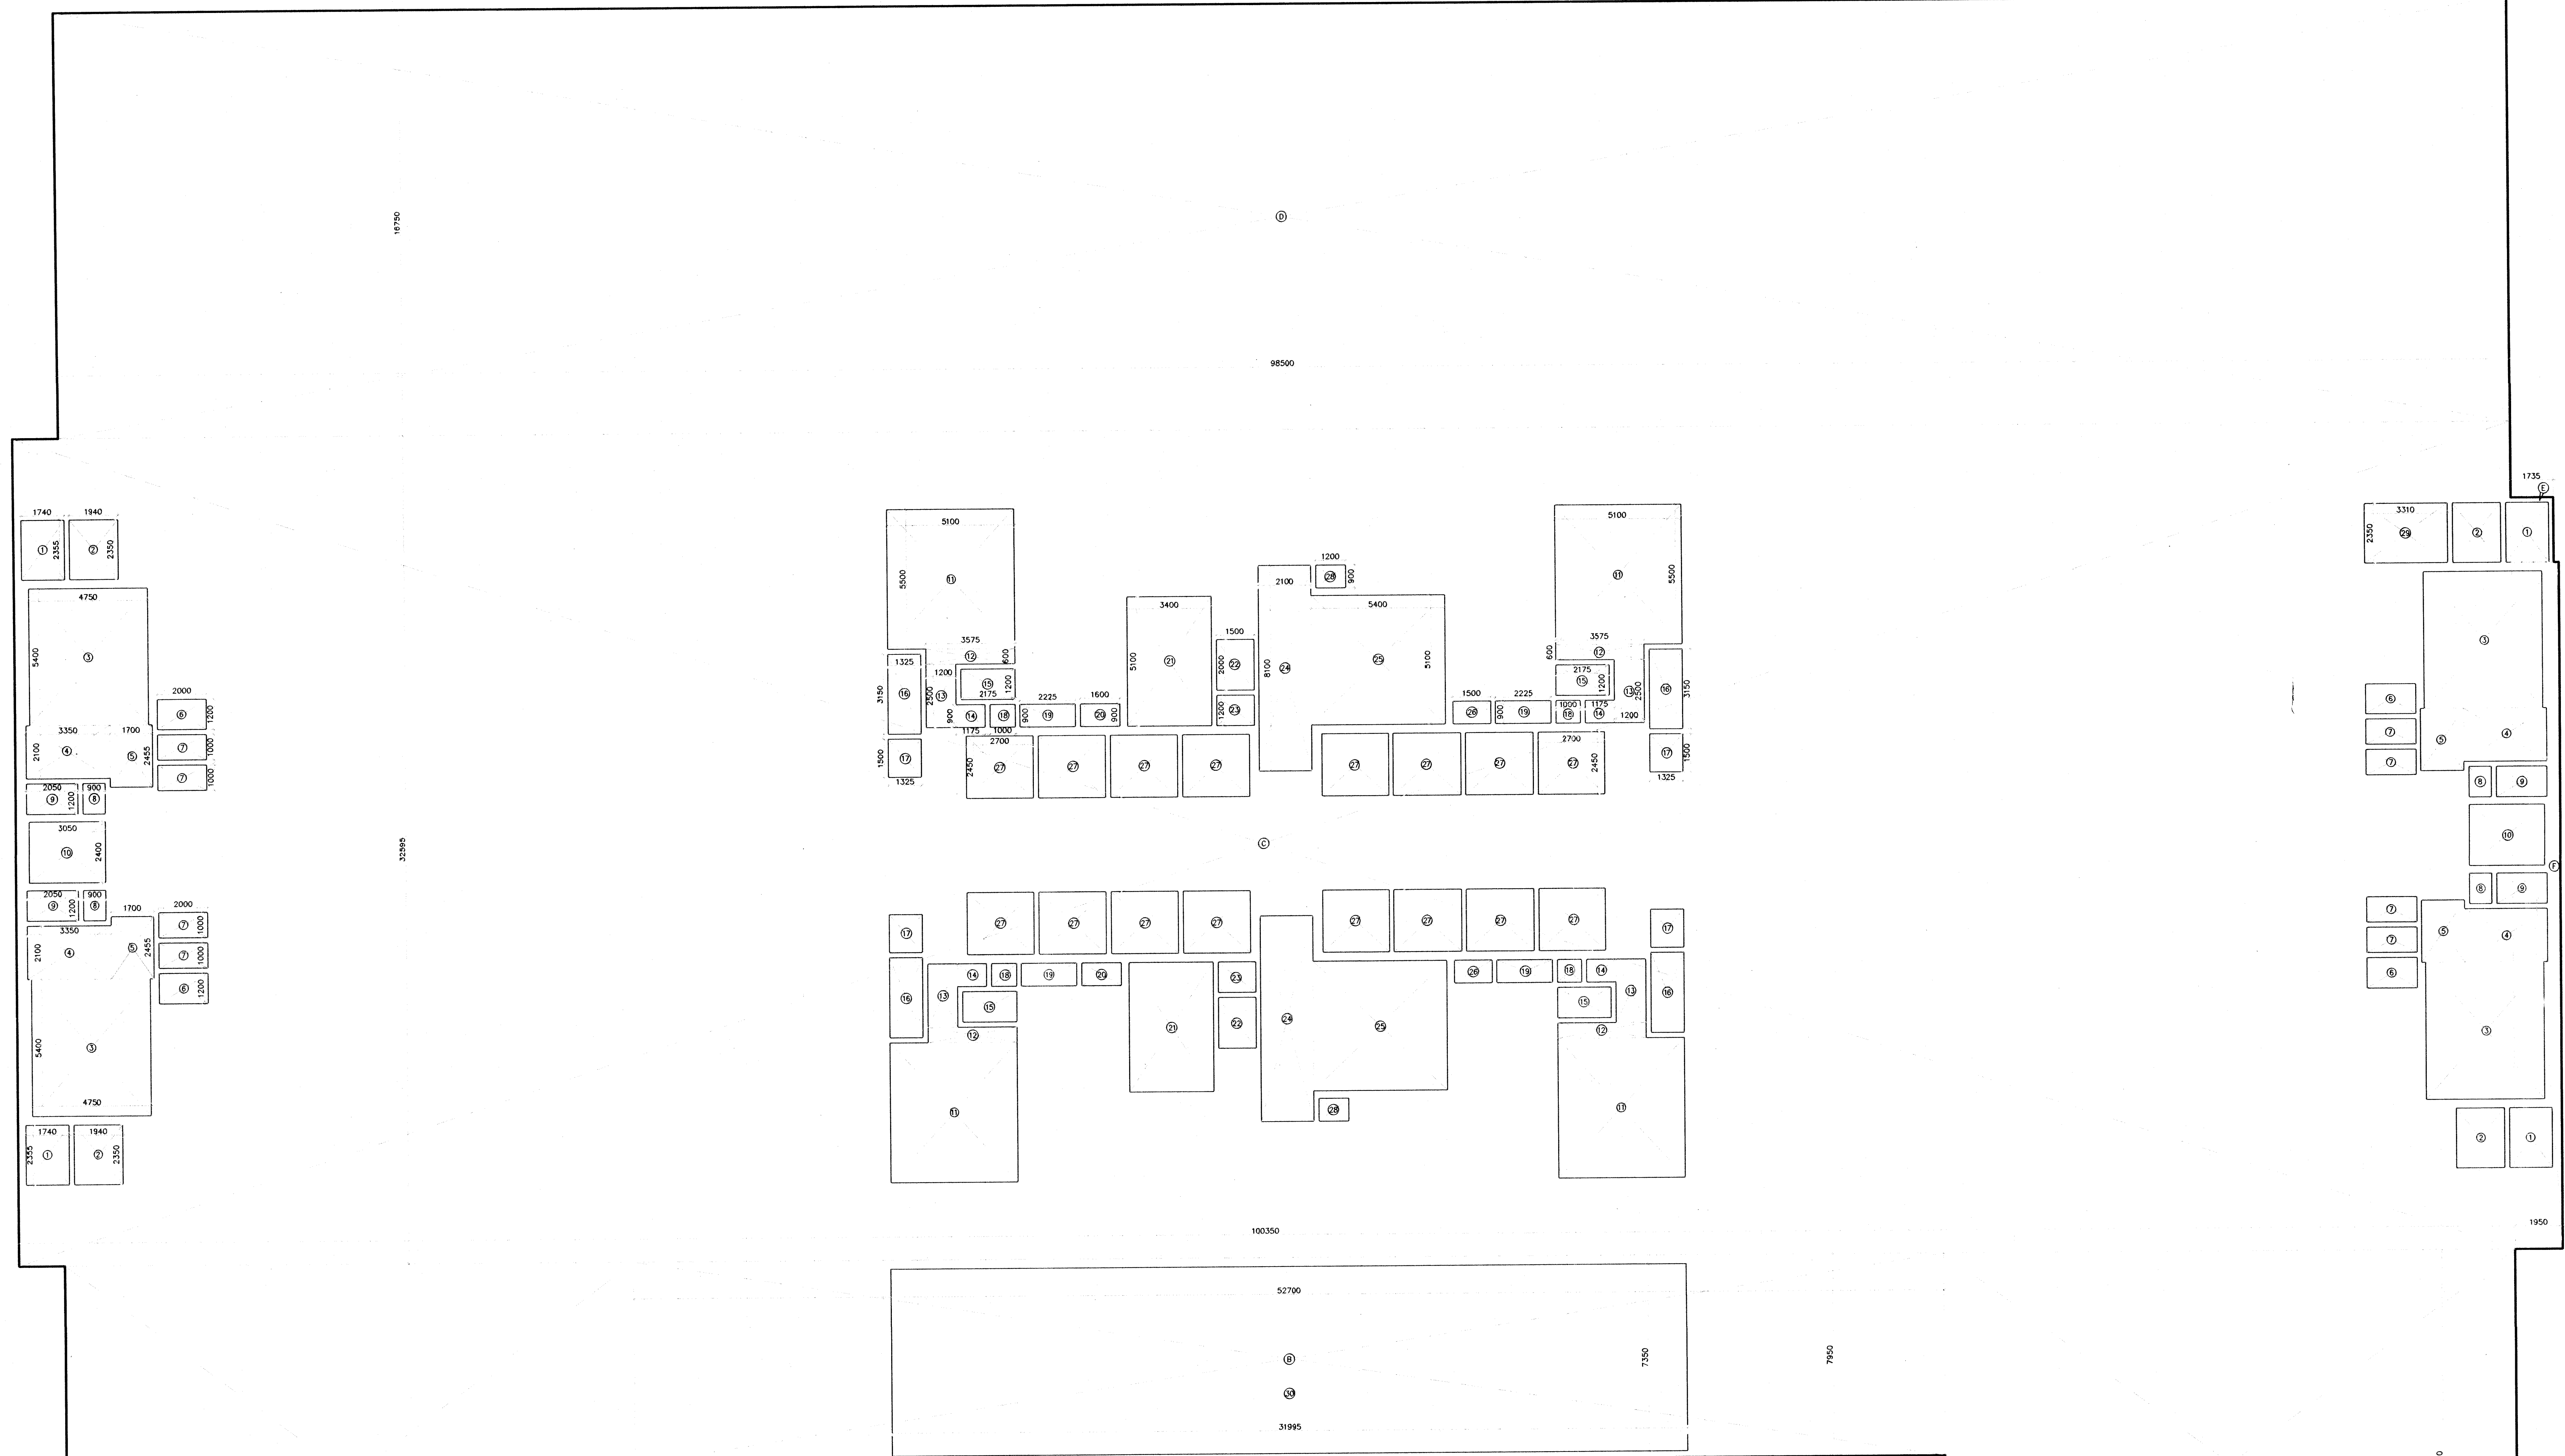

1ST FLOOR
BUILDING=2

1ST FLOOR AREA								
GROSS - A								
A	2	X	22 900	X	16 750	=	767 150	SQM
B	1	X	52 700	X	7 950	=	418 985	SQM
C	1	X	100 350	X	32 585	=	3270 908	SQM
D	1	X	88 500	X	16 750	=	1649 875	SQM
E	1	X	1 735	X	2 555	=	4 433	SQM
F	1	X	1 950	X	27 040	=	52 728	SQM
TOTAL						=	6164.089	SQM
CUTOUT - A								
1	4	X	1 740	X	2 355	=	16 391	SQM
2	4	X	1 940	X	2 350	=	18 236	SQM
3	4	X	4 750	X	5 400	=	102 600	SQM
4	4	X	3 350	X	2 100	=	28 140	SQM
5	4	X	1 700	X	2 455	=	18 694	SQM
6	4	X	2 000	X	1 200	=	9 600	SQM
7	8	X	2 000	X	1 000	=	16 000	SQM
8	4	X	0 900	X	1 200	=	4 320	SQM
9	4	X	2 050	X	1 200	=	9 940	SQM
10	2	X	3 050	X	2 400	=	14 640	SQM
11	4	X	5 100	X	5 500	=	112 200	SQM
12	4	X	3 575	X	0 800	=	8 580	SQM
13	4	X	1 200	X	2 500	=	12 000	SQM
14	4	X	1 175	X	0 800	=	4 230	SQM
15	4	X	2 175	X	1 200	=	10 440	SQM
16	4	X	1 325	X	3 150	=	18 635	SQM
17	4	X	1 325	X	1 500	=	7 950	SQM
18	4	X	1 000	X	0 800	=	3 600	SQM
19	4	X	2 225	X	0 800	=	8 010	SQM
20	2	X	1 600	X	0 800	=	2 880	SQM
21	2	X	3 400	X	5 100	=	34 680	SQM
22	2	X	1 500	X	2 000	=	6 000	SQM
23	2	X	1 500	X	1 200	=	3 600	SQM
24	2	X	2 100	X	8 100	=	34 020	SQM
25	2	X	5 400	X	5 100	=	55 080	SQM
26	2	X	1 500	X	0 800	=	2 700	SQM
27	16	X	2 700	X	2 450	=	105 840	SQM
28	2	X	1 200	X	0 800	=	2 160	SQM
29	1	X	3 310	X	2 350	=	7 779	SQM
30	1	X	31 995	X	7 350	=	235 183	SQM
TOTAL						=	910.068	SQM
TOTAL FAR OF 1ST FLOOR (BUILDING-2)						=	GROSS - A	CUTOUT - A
						=	6164.089	910.068
TOTAL						=	5253.992	SQM

This is a PROVISIONAL APPROVED BUILDING PLAN for purpose of listing sites from the general public.

Architect: [Signature]
Division of Town and Country Planning, Haryana, Chandigarh



RSMS ARCHITECTS PVT. LTD.
69, Nora Niwas Bhawani Kunj
(Behind D2), Vasanti Kunj,
New Delhi-110070.
Tel.: 011-26898616, 26898617
www.rsms-arch.com

Project:
PROPOSED SUBMISSION OF UNDER TRANSIT ORIENTED DEVELOPMENT (TOD) POLICY FOR COMMERCIAL SITE MEASURING 32.36 ACRES FALLING IN RESIDENTIAL PLOTTED COLONY NAMEDLY DLF CITY, PHASE-I, II & III IN SECTOR-24, 25 & 25A GURUGRAM-MANESAR URBAN COMPLEX BEING DEVELOPED BY DLF LIMITED.

OWNER: **DLF CITY CENTRE LTD.**
(THE SHOPPING MALL COMPLEX ARUN MARG, DLF CITY, PHASE-I, GURUGRAM - 122002, HARYANA.)

DRAWING TITLE: -
AREA CALCULATION OF 1ST FLOOR (BUILDING-02)

REVISION: Deputy Director (T) Fire Service, Gurgaon
SCALE: - 1:100
DATE: - 22-08-2019

FILE: - DEALT BY: - CHECKED BY: - APPROVED BY: -

ARCHITECT'S SEAL & SIGNATURE: [Signature]
OWNER'S SEAL & SIGNATURE: [Signature]