


Note :-

- BUILDING HAS AUTOMATIC SPRINKLER SYSTEM WHEREVER REQUIRED BY NBC.
- BUILDING WILL BE DESIGNED (STRUCTURES) AS PER RELEVANT IS CODES FOR EARTH QUAKE RESISTANCE.
- BUILDING IS ARTIFICIALLY LIGHTED MECHANICALLY VENTILATED & CENTRALLY AIRCONDITIONED WITH 100% POWER BACKUP

DLF48519

SYMBOLS	
①	1000 SOL PIPE (SP)
②	1000 WASTE PIPE (WP)
③	750 VENT PIPE (VP)
④	750 SUPPLY PIPE
⑤	1000 RAIN WATER PIPE
⑥	3000 RAIN WATER PIPE
⑦	1000 SHAFR DRAIN PIPE
⑧	SP = SOL PIPE
⑨	WP = WASTE PIPE
⑩	FD = FLOOR DRAIN
⑪	FT = FLOOR TRAP
⑫	FS = FLOOR SIGHTING
⑬	LT = LIFT
⑭	AD = ACCESS DOOR
⑮	① 1000 G. PARKING DRAIN PIPE

SR NO	PARTICULARS	SIZE	FIRE
D1	INLET DOOR	1500x2400	
D2	SHUTTER	1800x2400	
D3	PASSAGE	1800x2400	
D4	FHC	3000x2400	
D5	RNU PASSAGE	1200x1800	
D6	OFFICE ENTRANCE	2000x2400	2HRS
D7	STAIRCASE ENTRY	1700x1800	2 HRS
D8	RNU ROOM	1200x1800	2HRS
D9	ELE ROOM	1800x2400	2HRS
D10	LIFT LOBBY	1200x1800	2HRS

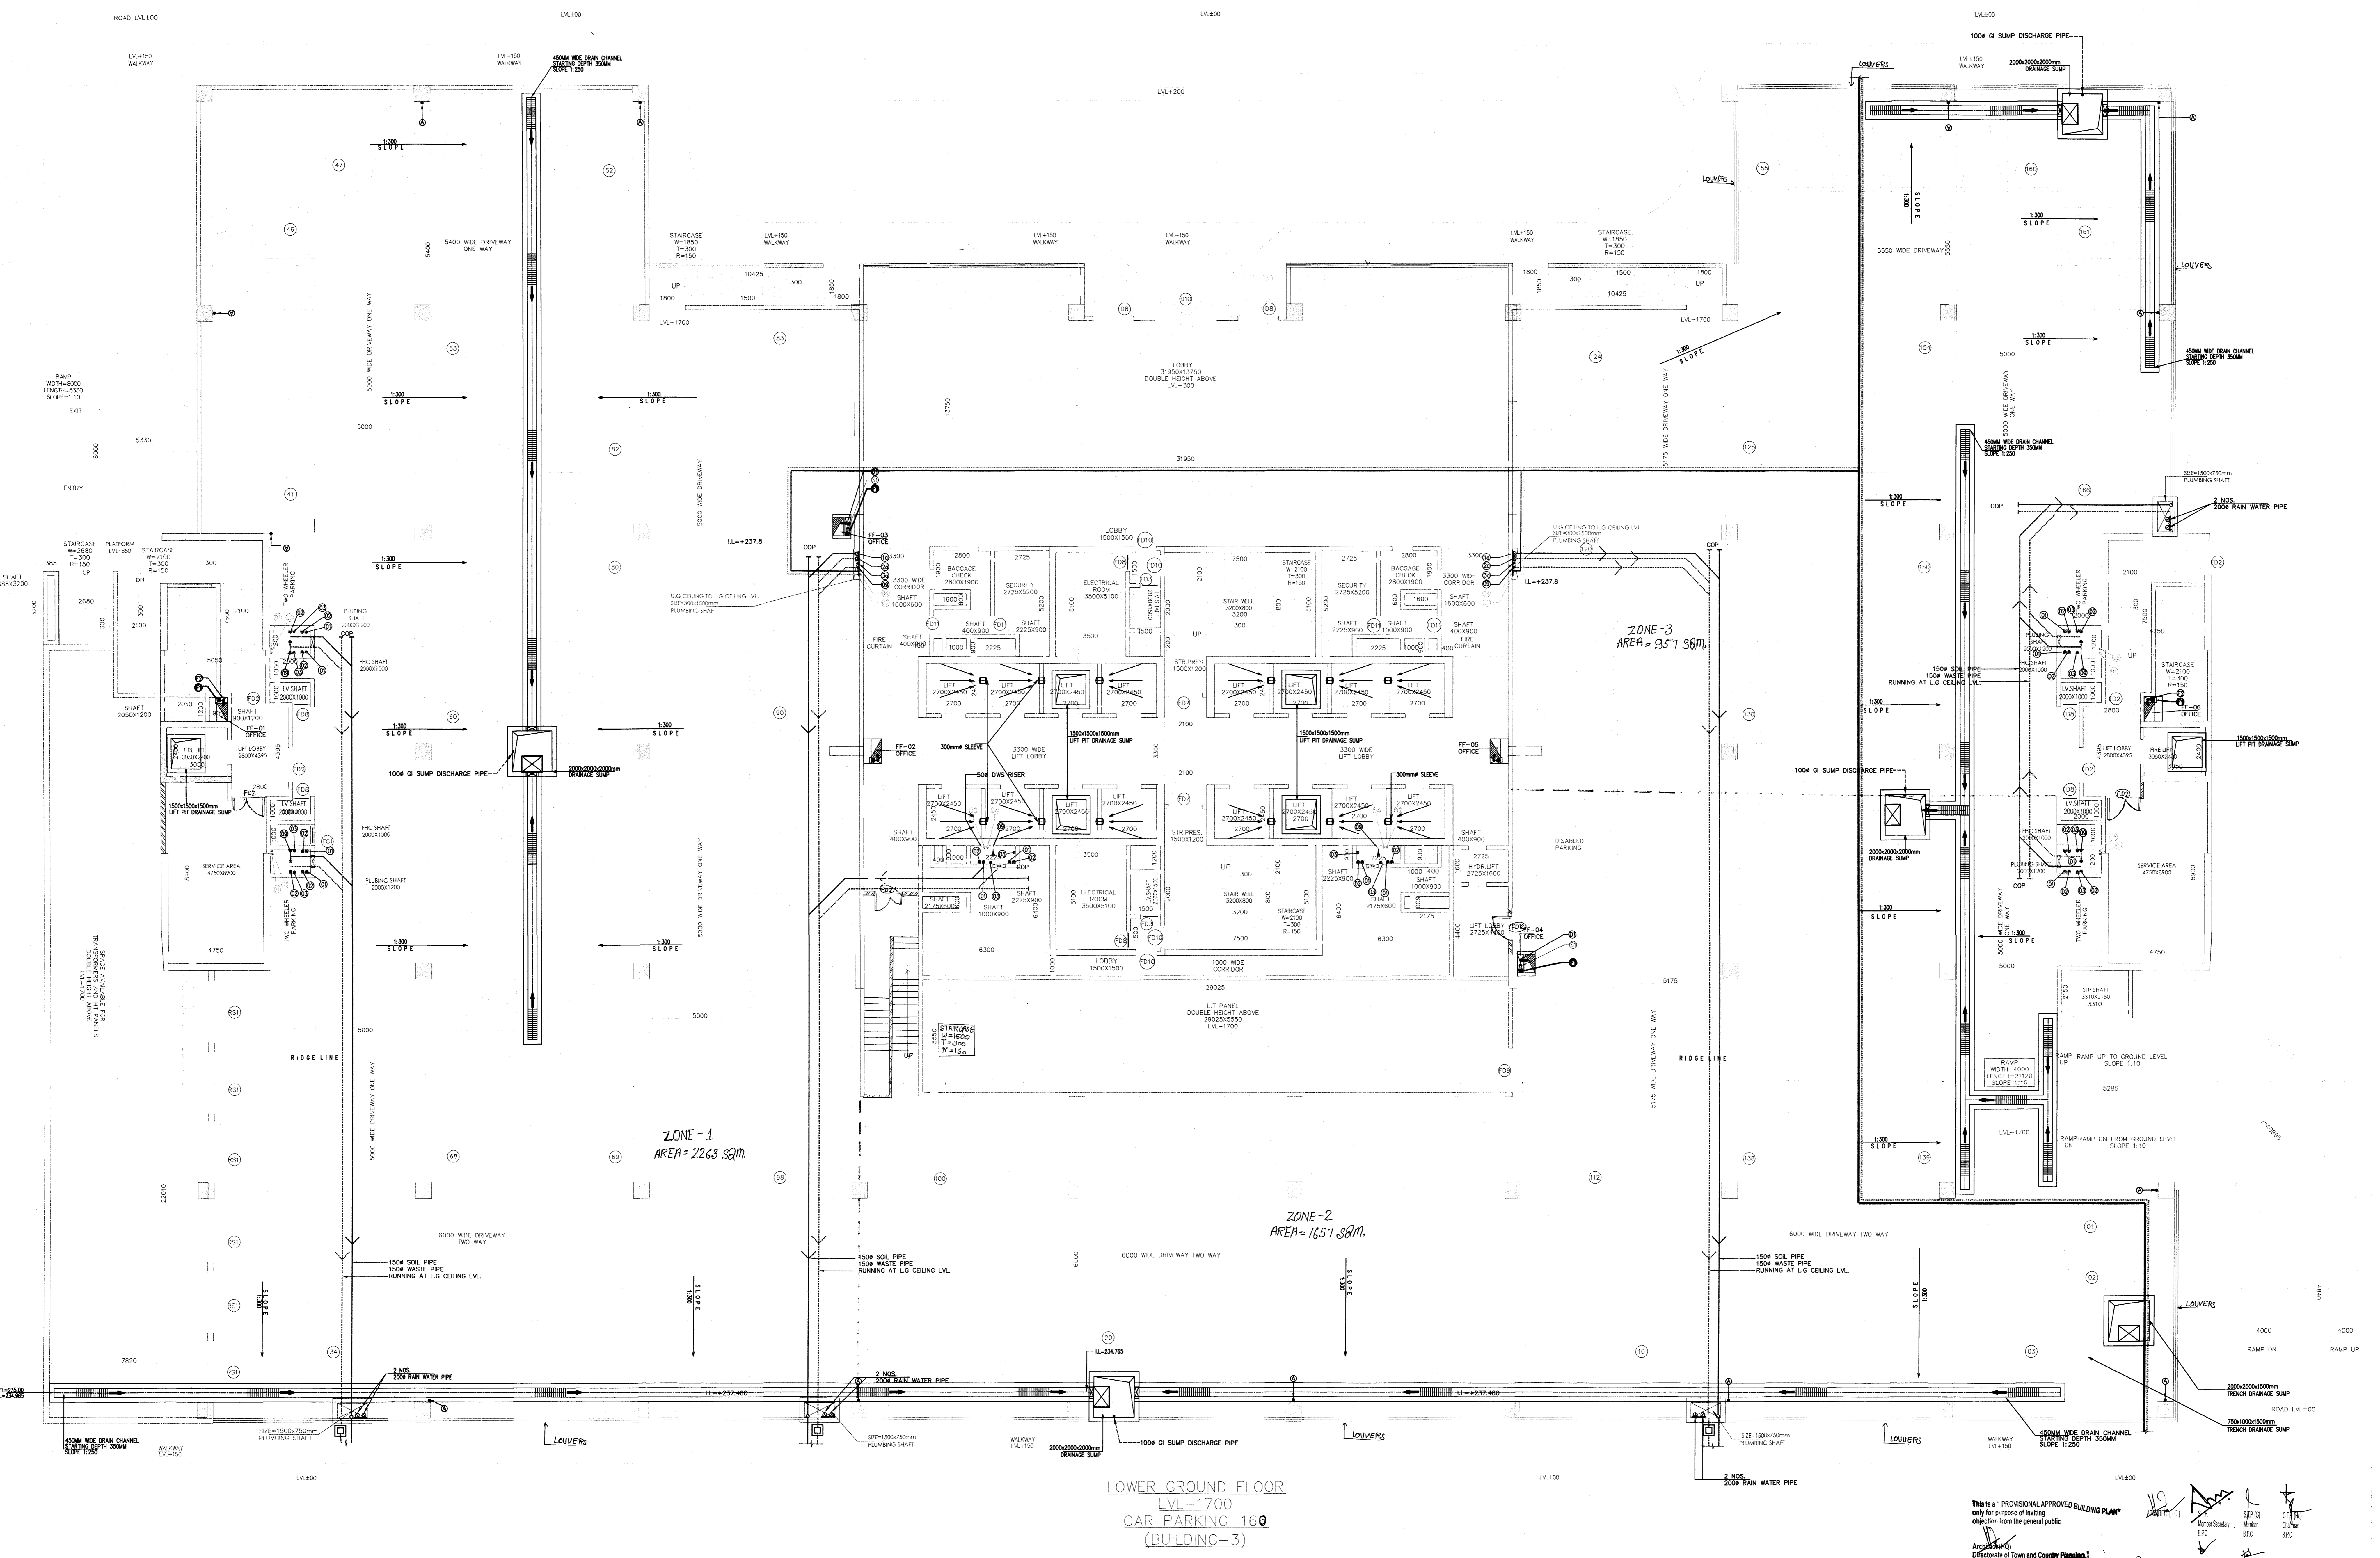

RIMS ARCHITECTS

RSMS ARCHITECTS PVT. LTD.
69, Nora Niwas Bhowani Kunj
(Behind D2), Vasant Kunj,
New Delhi-110070.
Tel.: 011-26898616, 26893617
www.rsms-arch.com

Project:
PROPOSED SUBMISSION OF UNDER TRANSIT ORIENTED DEVELOPMENT (TOD) POLICY FOR COMMERCIAL SITE MEASURING 32.36 ACRES FALLING IN RESIDENTIAL PLOTTED COLONY NAMED DLF CITY PHASE-I, II & III IN SECTOR-24, 25 & 25A GURUGRAM-MANESAR URBAN COMPLEX BEING DEVELOPED BY DLF LIMITED.

OWNER: **DLF CITY CENTRE LTD.**
(THE SHOPPING MALL COMPLEX ARUN MARG, DLF CITY PHASE-I, GURGAON - 122002, HARYANA.)

DRAWING TITLE:-

Deputy Director (City Development & Services) (ING-03)
City Development & Services
Member B.P.C.

REVISION	JOB NO.	DRG NO.	NORTH
		B3-02	N
	SCALE:-	DATE:-	
	1:100	22-08-2019	

FILE:- DEALT BY:- CHECKED BY:- APPROVED BY:-

ARCHITECT'S SEAL & SIGNATURE

OWNER'S SEAL & SIGNATURE

This is a PROVISIONAL APPROVED BUILDING PLAN
only for the purpose of building
objection from the general public.
Directorate of Town and Country Planning
New Delhi, Chandigarh

