


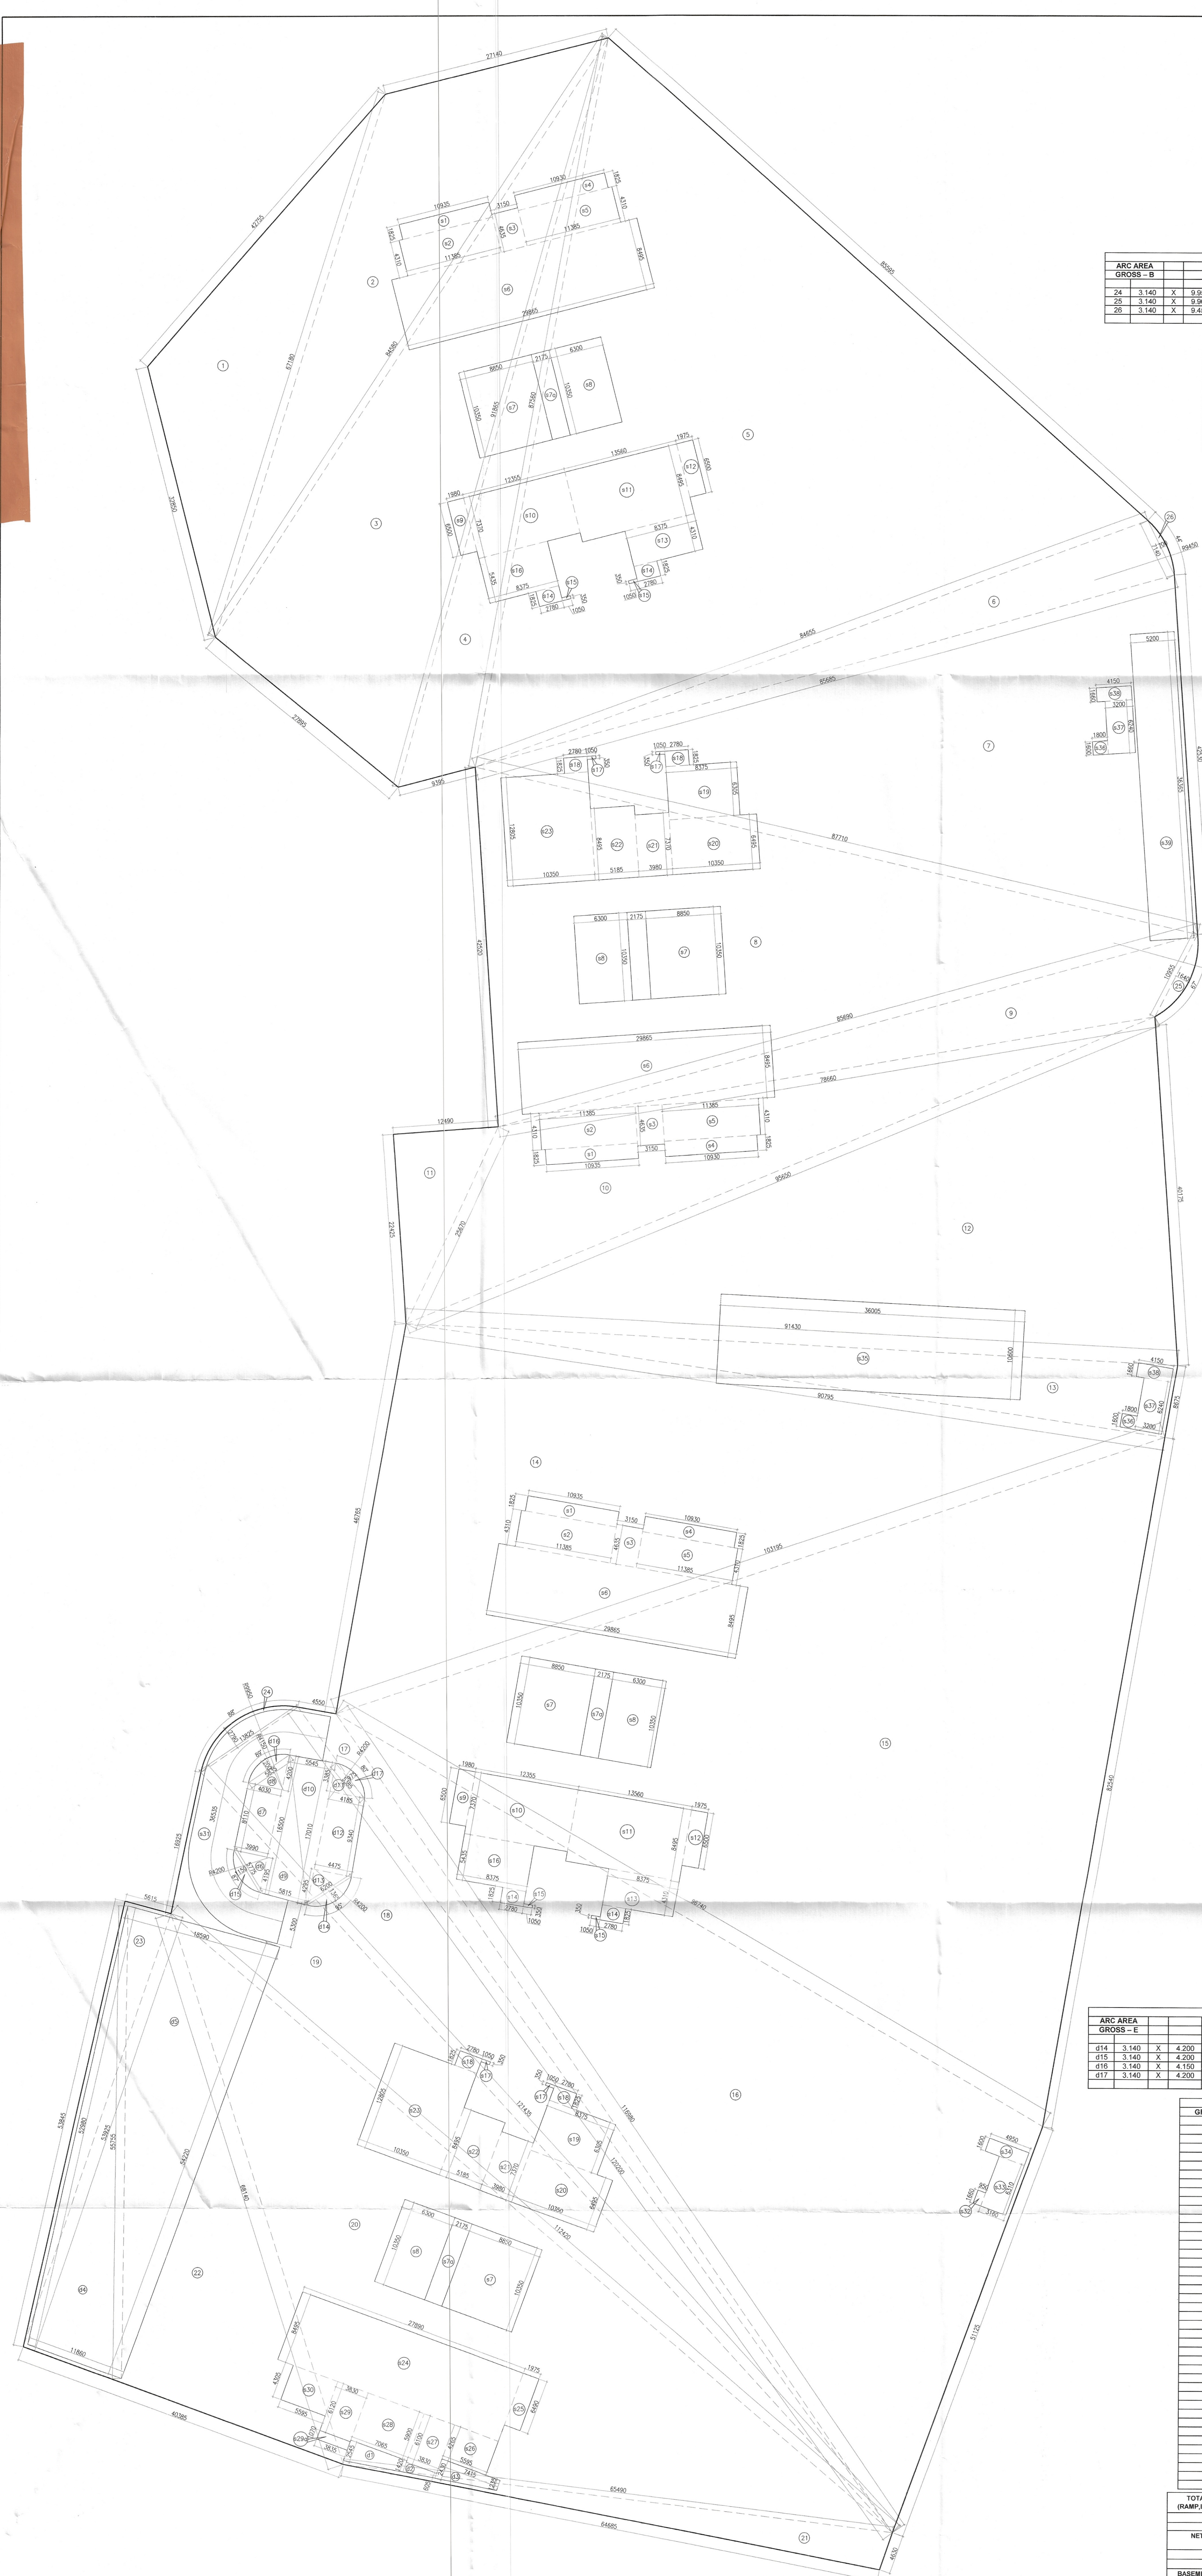

AREA CALCULATION OF BASEMENT-02 (PART-01)									
GROSS - A		B		C		/ 2 =		s	
No.	A	B	C	/	2	=	s	AREA OF -S(S-A)(S-B)(S-C)	Area
1	42.755	32.850	87.180	/	2	=	71.393	37196.000	371.96 SQM
2	87.180	84.580	27.140	/	2	=	86.450	60449.400	777.48 SQM
3	84.580	27.140	87.180	/	2	=	102.770	137981.150	1772.84 SQM
4	8.365	81.885	87.560	/	2	=	84.410	139523.504	174.05 SQM
5	87.560	84.580	87.180	/	2	=	102.800	1013991.840	3155.50 SQM
6	84.580	7.140	85.885	/	2	=	86.760	80957.803	900.12 SQM
7	85.885	42.520	87.110	/	2	=	107.960	3187213.313	1785.278 SQM
8	87.110	42.520	85.880	/	2	=	107.860	1186641.373	1784.649 SQM
9	85.880	42.520	85.880	/	2	=	87.653	119541.228	144.443 SQM
10	85.880	42.520	85.880	/	2	=	87.653	119541.228	144.443 SQM
11	42.520	22.452	25.570	/	2	=	30.285	19612.387	140.544 SQM
12	42.520	41.135	87.420	/	2	=	114.133	343446.886	1569.076 SQM
13	41.135	40.795	8.675	/	2	=	86.450	14494.507	363.653 SQM
14	40.795	48.735	133.195	/	2	=	135.473	104504.031	1122.311 SQM
15	103.195	82.540	86.160	/	2	=	141.238	1403379.521	3748.167 SQM
16	82.540	51.135	116.880	/	2	=	116.880	8357.46.384	2433.000 SQM
17	116.880	120.205	4.550	/	2	=	120.860	36320.260	190.579 SQM
18	120.205	11.435	116.880	/	2	=	127.730	89946.301	935.498 SQM
19	11.435	112.420	16.925	/	2	=	125.380	89762.250	132.556 SQM
20	112.420	16.925	88.480	/	2	=	125.025	1119528.566	2029.151 SQM
21	88.480	84.585	4.830	/	2	=	67.403	21988.854	143.399 SQM
22	84.585	40.380	53.525	/	2	=	81.254	118462.701	158.599 SQM
23	53.525	53.545	5.815	/	2	=	56.683	22819.525	151.861 SQM
TOTAL								=	27122.553 SQM

AREA CALCULATION OF BASEMENT-02 (PART-01)																			
ARC AREA GROSS - B																			
24	3.140	X	9.950	X	9.950	X	88	/	360	-	0.5	X	9.950	-	2.730	X	13.828	=	26.540 SQM
25	3.140	X	9.950	X	9.950	X	67	/	360	-	0.5	X	9.950	-	1.840	X	10.955	=	12.430 SQM
26	3.140	X	9.450	X	9.450	X	44	/	360	-	0.5	X	9.450	-	0.700	X	7.140	=	3.346 SQM
TOTAL																		=	42.316 SQM

BASEMENT-02 (PART-01) DEDUCTION									
GROSS - C		B		C		/ 2 =		s	
No.	A	B	C	/	2	=	s	AREA OF -S(S-A)(S-B)(S-C)	Area
d1	0.5	X	(2.545+1.420)	X	7.965	=	14.008		SQM
d2	0.5	X	(1.420+0.605)	X	3.830	=	3.878		SQM
d3	0.5	X	(2.420+1.235)	X	4.200	=	13.597		SQM
d4	0.5	X	3.990	X	4.195	=	8.389		SQM
d7	0.5	X	(3.990+4.030)	X	8.110	=	32.521		SQM
d8	0.5	X	4.030	X	4.200	=	8.403		SQM
d11	0.5	X	4.185	X	3.385	=	7.063		SQM
d12	0.5	X	(4.185+4.475)	X	9.340	=	40.442		SQM
d13	0.5	X	4.475	X	4.205	=	9.010		SQM
TOTAL								=	137.970 SQM

BASEMENT-02 (PART-01) DEDUCTION AREA									
GROSS - D		B		C		/ 2 =		s	
No.	A	B	C	/	2	=	s	AREA OF -S(S-A)(S-B)(S-C)	Area
d4	11.850	+ 52.980	+ 56.755	/	2	=	60.298	97081.690	511.580 SQM
d5	18.550	+ 55.755	+ 54.220	/	2	=	64.263	210037.560	502.033 SQM
d9	18.510	+ 16.500	+ 17.765	/	2	=	20.040	2295.803	47.915 SQM
d10	5.545	+ 17.795	+ 17.010	/	2	=	20.160	2222.450	47.147 SQM
TOTAL								=	968.675 SQM

AREA CALCULATION OF BASEMENT-02 (PART-01)																			
ARC AREA GROSS - E																			
No.	A	B	C	/	2	=	s	AREA OF -S(S-A)(S-B)(S-C)	Area	No.	A	B	C	/	2	=	s	AREA OF -S(S-A)(S-B)(S-C)	Area
d14	3.140	X	4.200	X	4.200	X	95	/	360	-	0.5	X	4.200	-	1.365	X	6.200	=	5.859 SQM
d15	3.140	X	4.200	X	4.200	X	87	/	360	-	0.5	X	4.200	-	1.150	X	5.775	=	4.579 SQM
d16	3.140	X	4.150	X	4.150	X	89	/	360	-	0.5	X	4.150	-	1.200	X	5.635	=	4.623 SQM
d17	3.140	X	4.200	X	4.200	X	80	/	360	-	0.5	X	4.200	-	0.975	X	5.380	=	3.025 SQM
TOTAL																		=	18.886 SQM

SERVICE AREA (RAMP, LIFT, SHAFT & STAIR) OF BASEMENT-02 (PART-01)									
GROSS - F		B		C		/ 2 =		s	
No.	A	B	C	/	2	=	s	AREA OF -S(S-A)(S-B)(S-C)	Area
f1	3	X	10.935	X	1.825	=	59.869		SQM
f2	3	X	11.385	X	4.310	=	147.208		SQM
f3	3	X	3.150	X	4.535	=	43.801		SQM
f4	3	X	10.530	X	1.825	=	59.842		SQM
f5	3	X	11.385	X	4.310	=	147.208		SQM
f6	3	X	29.885	X	8.465	=	761.110		SQM
f7	4	X	8.850	X	10.350	=	956.390		SQM
f8	4	X	6.300	X	10.350	=	260.520		SQM
f9	2	X	1.960	X	0.930	=	25.740		SQM
f10	2	X	12.355	X	7.370	=	182.113		SQM
f11	2	X	13.560	X	8.495	=	230.384		SQM
f12	2	X	1.915	X	0.930	=	25.675		SQM
f13	2	X	8.375	X	4.310	=	72.193		SQM
f14	4	X	2.780	X	1.825	=	20.204		SQM
f15	4	X	1.060	X	0.930	=	1.470		SQM
f16	2	X	8.375	X	5.435	=	91.036		SQM
f17	4	X	1.060	X	0.930	=	1.470		SQM
f18	4	X	2.780	X	1.825	=	20.204		SQM
f19	2	X	8.375	X	5.435	=	91.036		SQM
f20	2	X	10.350	X	6.495	=	134.447		SQM
f21	2	X	6.300	X	7.370	=	58.565		SQM
f22	2	X	6.300	X	8.465	=	88.053		SQM
f23	2	X	10.350	X	12.805	=	265.064		SQM
f24	1	X	27.880	X	8.465	=	239.056		SQM
f25	1	X	1.975	X	6.490	=	12.818		SQM
f26	1	X	1.585	X	6.100	=	23.563		SQM
f27	1	X	3.830	X	5.900	=	41.684		SQM
f28	1	X	7.065	X	5.900	=	23.363		SQM
f29	1	X	3.830	X	6.100	=	23.440		SQM
f29a	1	X	3.835	X	1.070	=	4.103		SQM
f30	1	X	5.565	X	3.655	=	24.086		SQM
f31	1	X	5.300	X	3.655	=	19.840		SQM
f32	1	X	0.960	X	1.650	=	1.577		SQM
f33	1	X	3.160	X	6.310	=	19.840		SQM
f34	1	X	4.950	X	1.600	=	7.920		SQM
f35	1	X	39.005	X	1.600	=	361.653		SQM
f36	2	X	1.800	X	1.600	=	3.600		SQM
f37	2	X	2.200	X	6.240	=	39.596		SQM
f38	2	X	4.160	X	1.650	=	13.778		SQM
f39	1	X	5.200	X	38.365	=	189.098		SQM
TOTAL								=	4502.417 SQM

TOTAL SERVICE AREA (RAMP, LIFT, SHAFT & STAIR) =	4502.417								
GROSS - F	4502.417								
NET AREA OF BASEMENT-02 (PART-01)		GROSS - A		GROSS - B		GROSS - C			
GROSS - 2		27122.553		42.316		1965.531			
BASEMENT-02 (PART-01) DEDUCTION AREA		137.970		908.675		18.886			
GROSS - 3		1065.531							
NET PARKING AREA OF BASEMENT-02 (PART-01)		GROSS - 2		GROSS - 1					
		26988.898		42.316					
NO. OF CAR AVAILABLE OF BASEMENT-2 (PART-01)		21988.392							
TOTAL		674.887		675		675			

Note :-
1. BUILDING WILL BE DESIGNED (STRUCTURES) AS PER RELEVANT IS CODES FOR EARTH QUAKE RESISTANCE.

PROJECT
PROPOSED BUILDING PLAN OF RESIDENTIAL COLONY UNDER NEW INTEGRATED LICENSING POLICY (NILP) DATED 11.05.2022 ON LAND MEASURING 116.29625 ACRES (LICENCE NO. 219 OF 2023, DATED 25-10-23). (AN AREA MEASURING 103.05625 ACRES MIGRATION FROM LICENCE NO. 27 OF 2012 DATED 02.04.2012 AND 13.24 ACRES AS FRESH AS FRESH APPLIED AREA) IN SECTOR -76 & 77, GURUGRAM MANESAR URBAN COMPLEX BEING DEVELOPED BY DLF LTD. IN COLLABORATION WITH LAND OWNERS AND ITS ASSOCIATE COMPANIES

DESIGN ARCHITECTS
Arcop Associates Pvt. Ltd.,
Plot No.-36B, Institutional Area,
Sector-32, Gurgaon,
Haryana-122001.

ASSOCIATE ARCHITECTS
RISIMS ARCHITECTS
RSMS ARCHITECTS PVT. LTD.
69, Nora Niwas Bhawani Kunj
(Behind D2), Vasant Kunj,
New Delhi-110070.
Tel.: 011-26898616, 26898617.
www.rsms-arch.com

DTP (HQ) STP (HQ)
Member Secretary Member Secretary
B.P.A.C. B.P.A.C.
Consultant Architect ATP (HQ) Ram Avtar Basal JD (HQ)
TO BE READ WITH THIS OFFICE MEMO NO.: 422-59 DATED: 13-12-2023

ARCHITECT'S SEAL & SIGNATURE
OWNER'S SEAL & SIGNATURE
For DLF Limited
Authorised Signatory

SEP.-2023 Scale : 1:250
Drawing Title :-
Drawing No :-
AREA CALCULATION OF BASEMENT-02(PART-01) (UNDER TOWER - A,B,C,D)
BS-05