

Note :-
1. BUILDING WILL BE DESIGNED (STRUCTURES)
AS PER RELEVANT IS CODES FOR EARTH QUAKE
RESISTANCE.

PROJECT
PROPOSED BUILDING PLAN OF RESIDENTIAL
COLONY UNDER NEW INTEGRATED LICENSING POLICY
(NIL) DATED 11.05.2022 ON LAND MEASURING 118.28625
ACRES (LICENCE NO. 218 OF 2023 DATED 25.10.23)
(AN AREA MEASURING 103.06625 ACRES MIGRATION
FROM LICENCE NO. 27 OF 2012 DATED 02.04.2012
IN 13.24 ACRES AS FRESH AS FRESH APPLIED AREA)
IN SECTOR -76 & 77, GURUGRAM MANESAR URBAN
COMPLEX BEING DEVELOPED BY DLF LTD IN
COLLABORATION WITH LAND OWNERS AND
ITS ASSOCIATE COMPANIES

DESIGN ARCHITECTS
Arcop Associates Pvt. Ltd.,
Plot No.-36B, Institutional Area,
Sector-32, Gurgaon,
Haryana-122001.

ASSOCIATE ARCHITECTS
R/SIMS
ARCHITECTS
RSMS ARCHITECTS PVT. LTD.,
69, Nore Nwos, Bhawani Kunj
(Behind D2), Vasant Kunj,
New Delhi-110070
Tel:-011-2689616, 2689617
www/rsms-arch.com


Consultant
Architect
ATP(HO) Rishi Arora Basal
Jalpa
S.D. PA ATP
DEPTD
BPRC
TO BE SUBMITTED TO SANTONER OFFICE
DATE: 13-12-2023

ARCHITECT'S SEAL & SIGNATURE


OWNER'S SEAL & SIGNATURE

For DLF Limited
Authorized Signatory


SEP-2023 Scale : 1:250

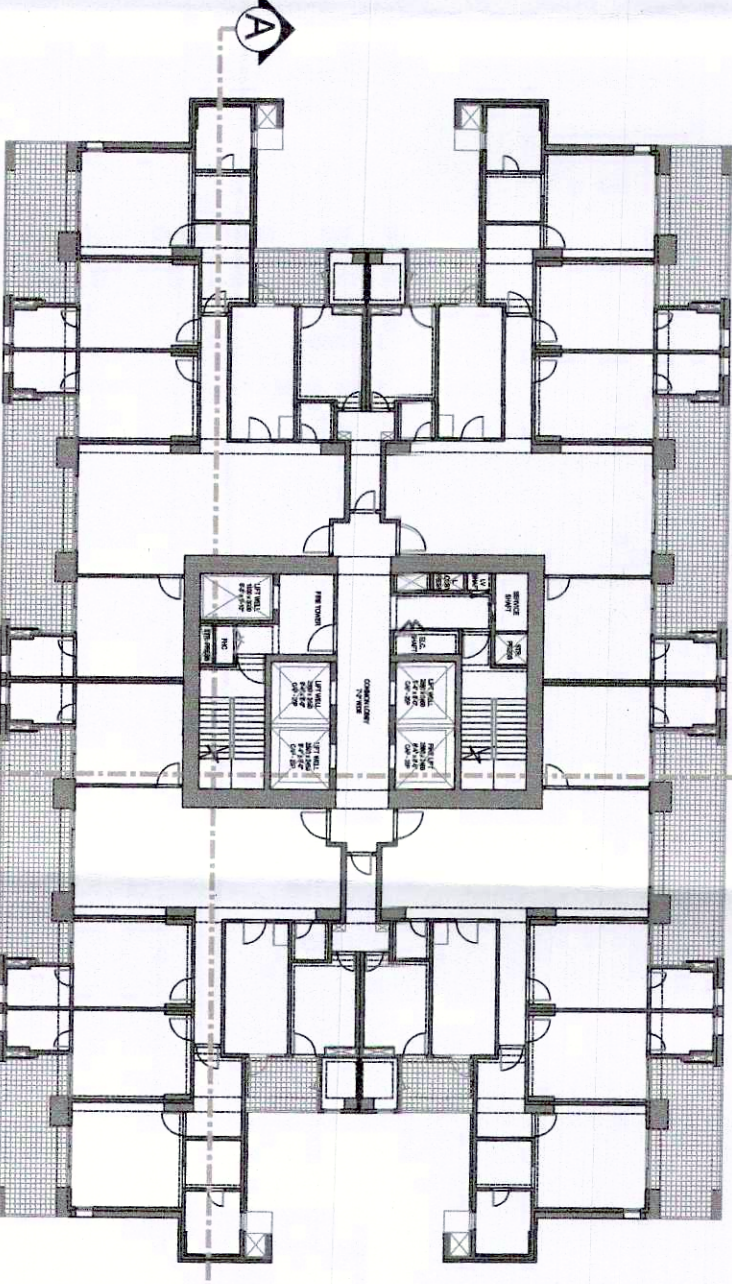

KEY PLAN
SCALE 1:300

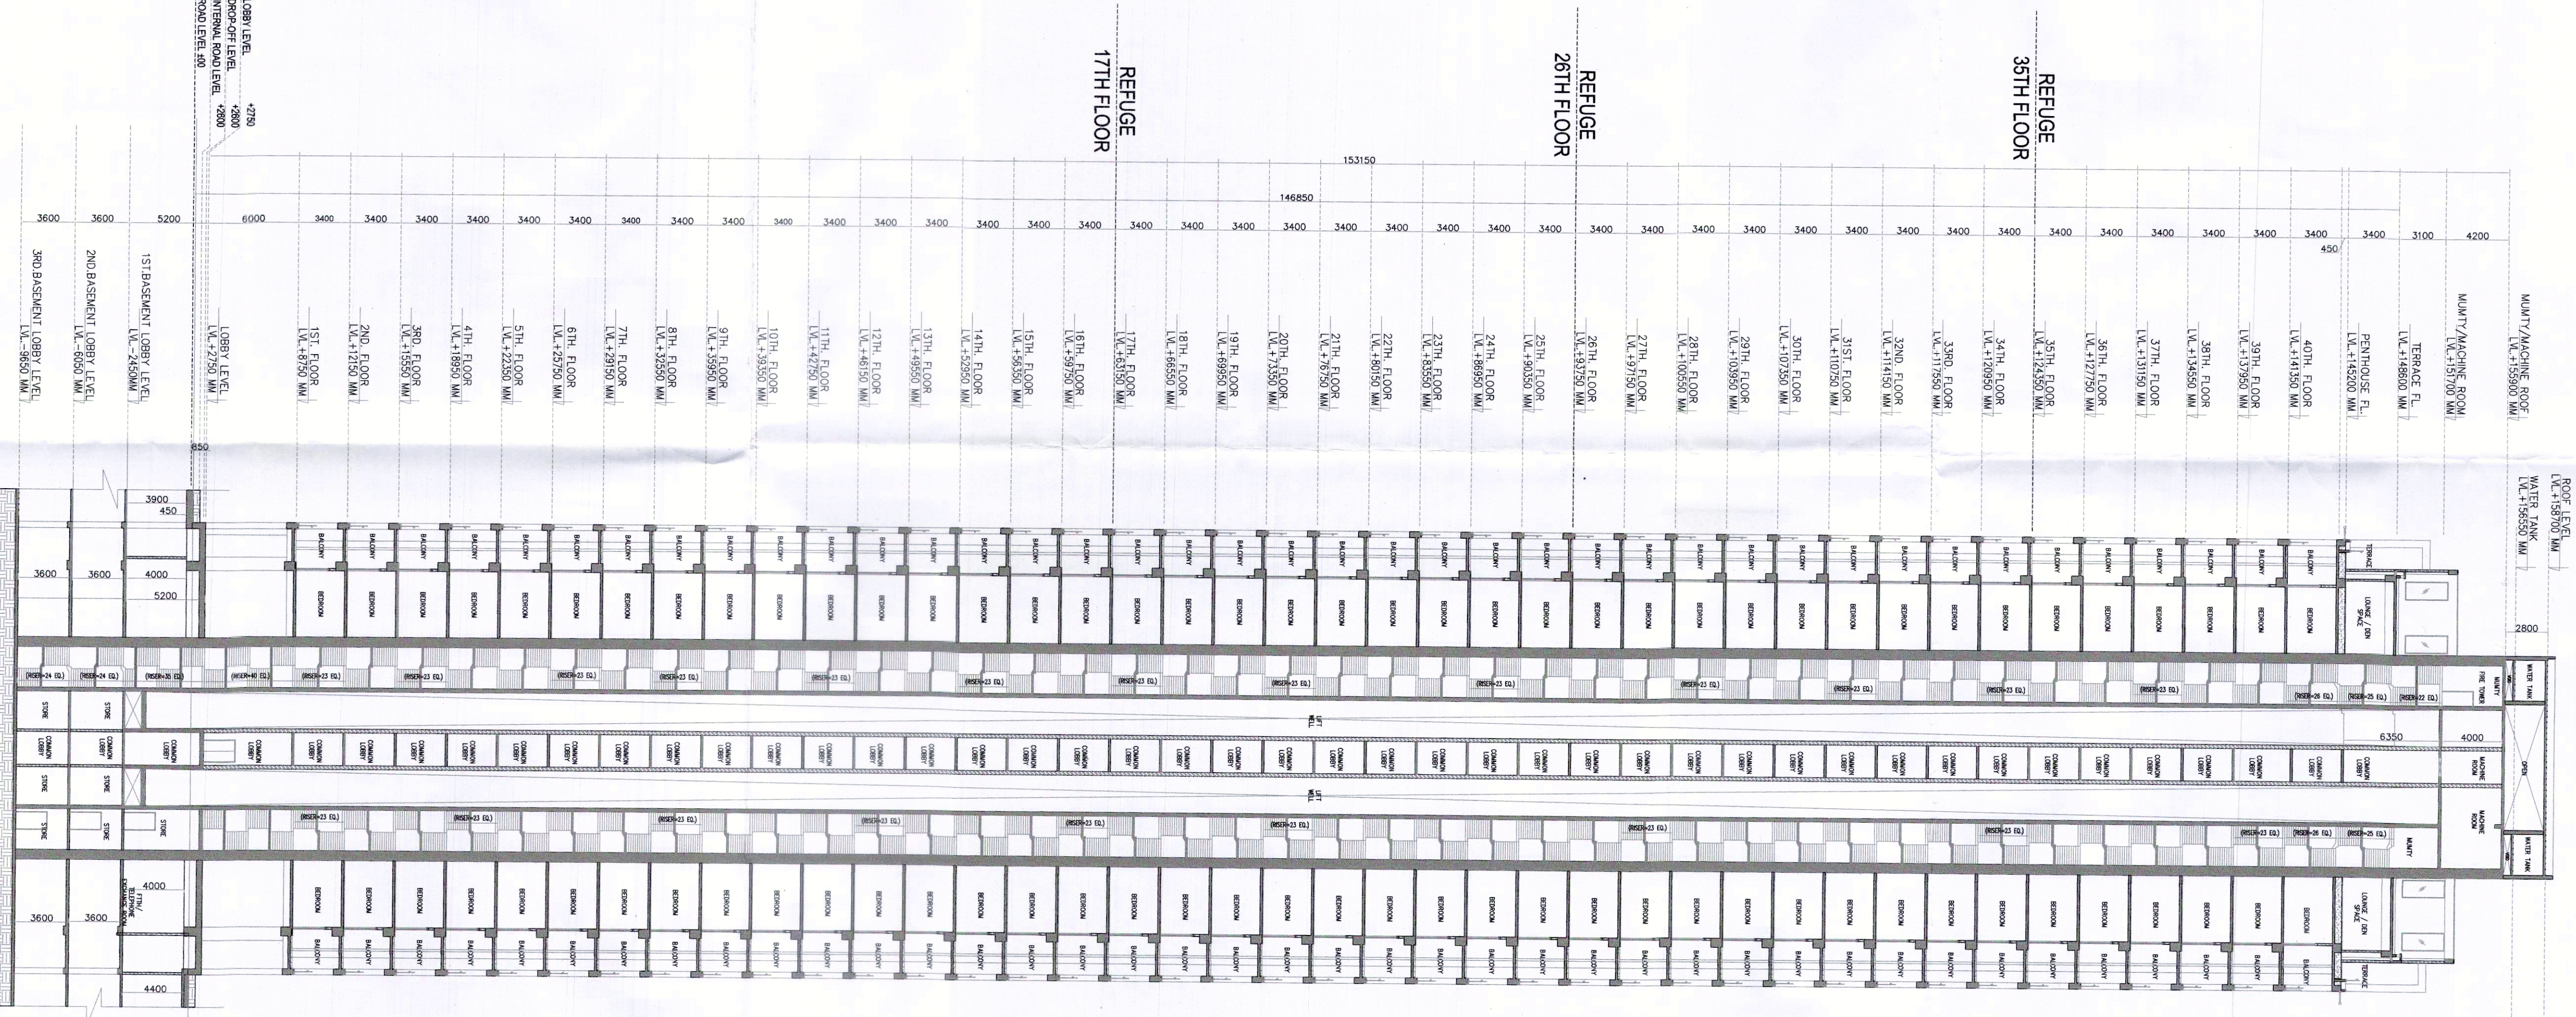

SECTION - BB'
SCALE 1:250

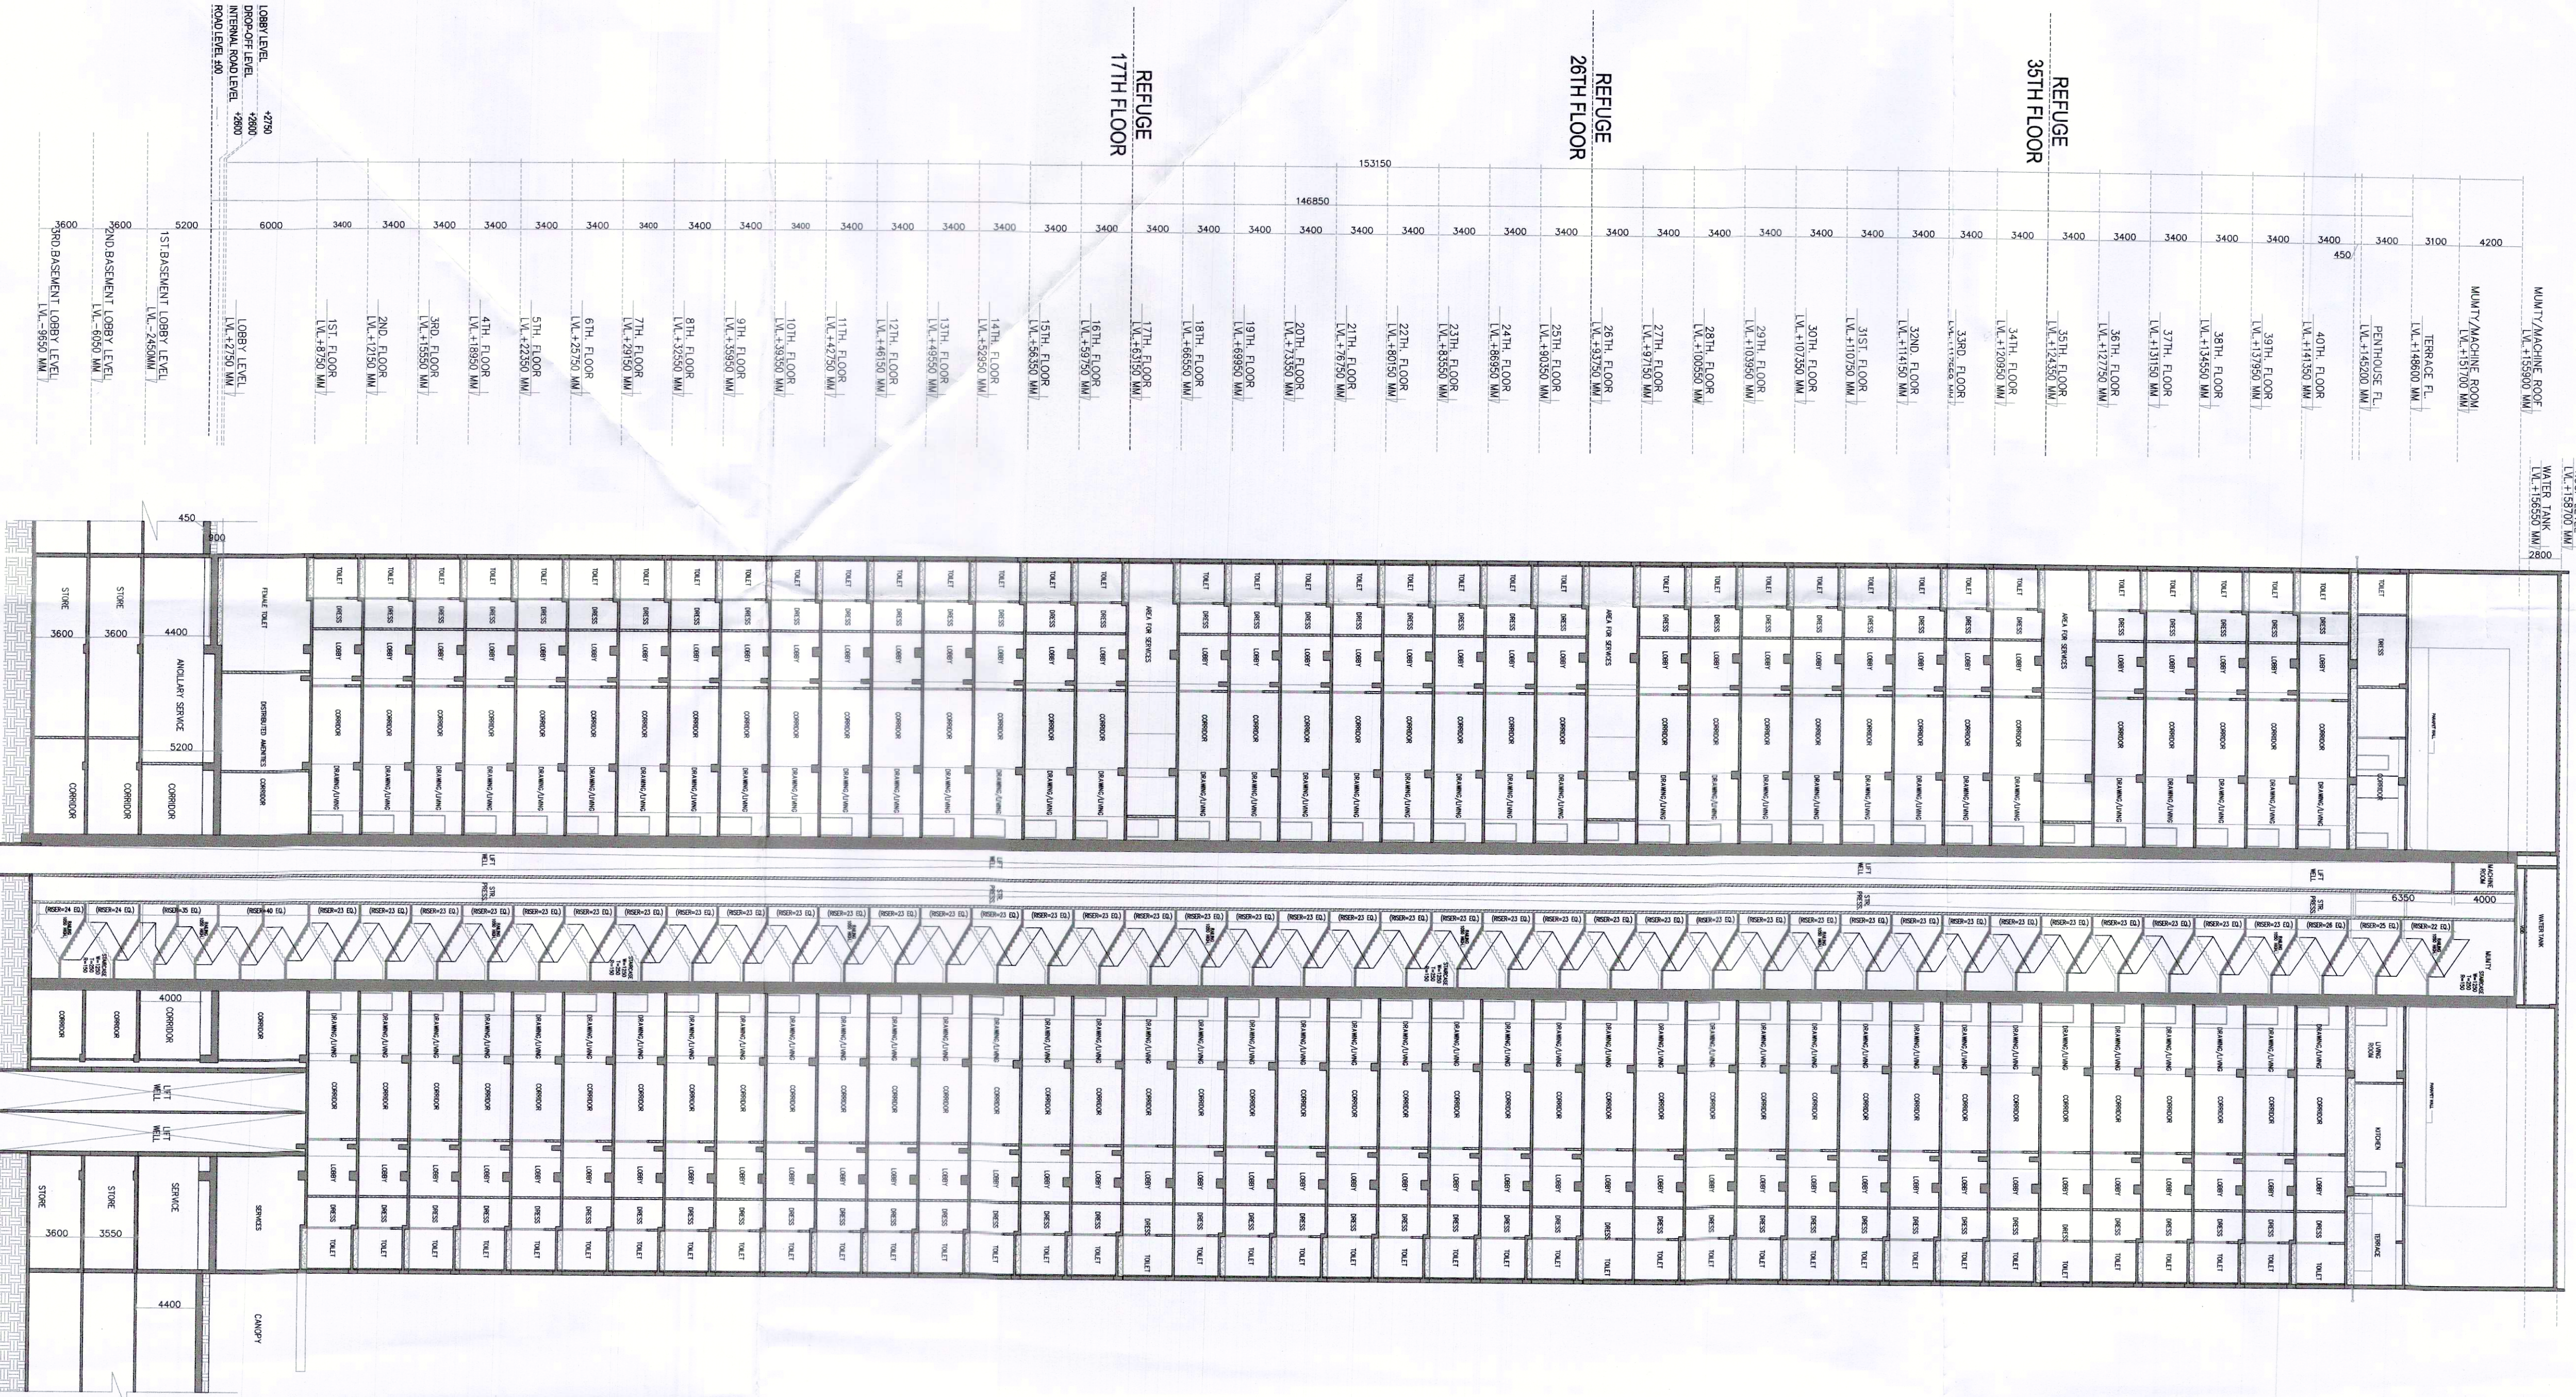

SECTION - AA'
SCALE 1:250