

1. BUILDING WILL BE DESIGNED (STRUCTURES)
AS PER RELEVANT IS CODES FOR EARTH QUAKE
RESISTANCE.


PROPOSED BUILDING PLAN OF RESIDENTIAL COLONY
UNDER NEW INTEGRATED LICENSING POLICY (NILP)
DATED 11.05.2022 ON LAND MEASURING 116.29625
ACRES (LICENCE NO. 219 OF 2023 DATED 25-10-23.)
(AN AREA MEASURING 103.06525 ACRES MIGRATION
FROM LICENCE NO. 27 OF 2012 DATED 04.02.2012
AND 13.24 ACRES AS FRESH AS FRESH APPLIED AREA)
IN SECTOR - 76 & 77 GURGRAM MANASAR URBAN
COMPLEX BEING DEVELOPED BY DLF LTD IN
COLLABORATION WITH LAND OWNERS AND
IT'S ASSOCIATE COMPANIES

Arcop Associates Pvt. Ltd.,
Plot No.-36B, Institutional Area,
Sector-32, Gurgaon,
Haryana-122001.



R|S|N|S
ARCHITECTS

RSMS ARCHITECTS PVT. LTD.
69, Nora Niwas Bhawani Kunj
(Behind D2), Vasant Kunj,
New Delhi-110070.
Tel:-011-26998616, 26998617
www.rsms-arch.com

GROUND / STILL PART OF COMMUNITY &
TYPICAL REFUGE & 17TH REFUGE FLOOR PLAN
(TOWER - A, B, C & G)


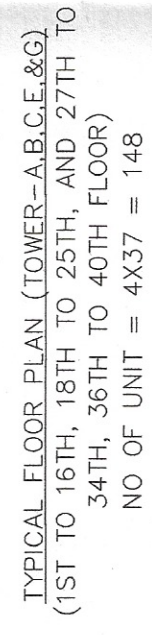


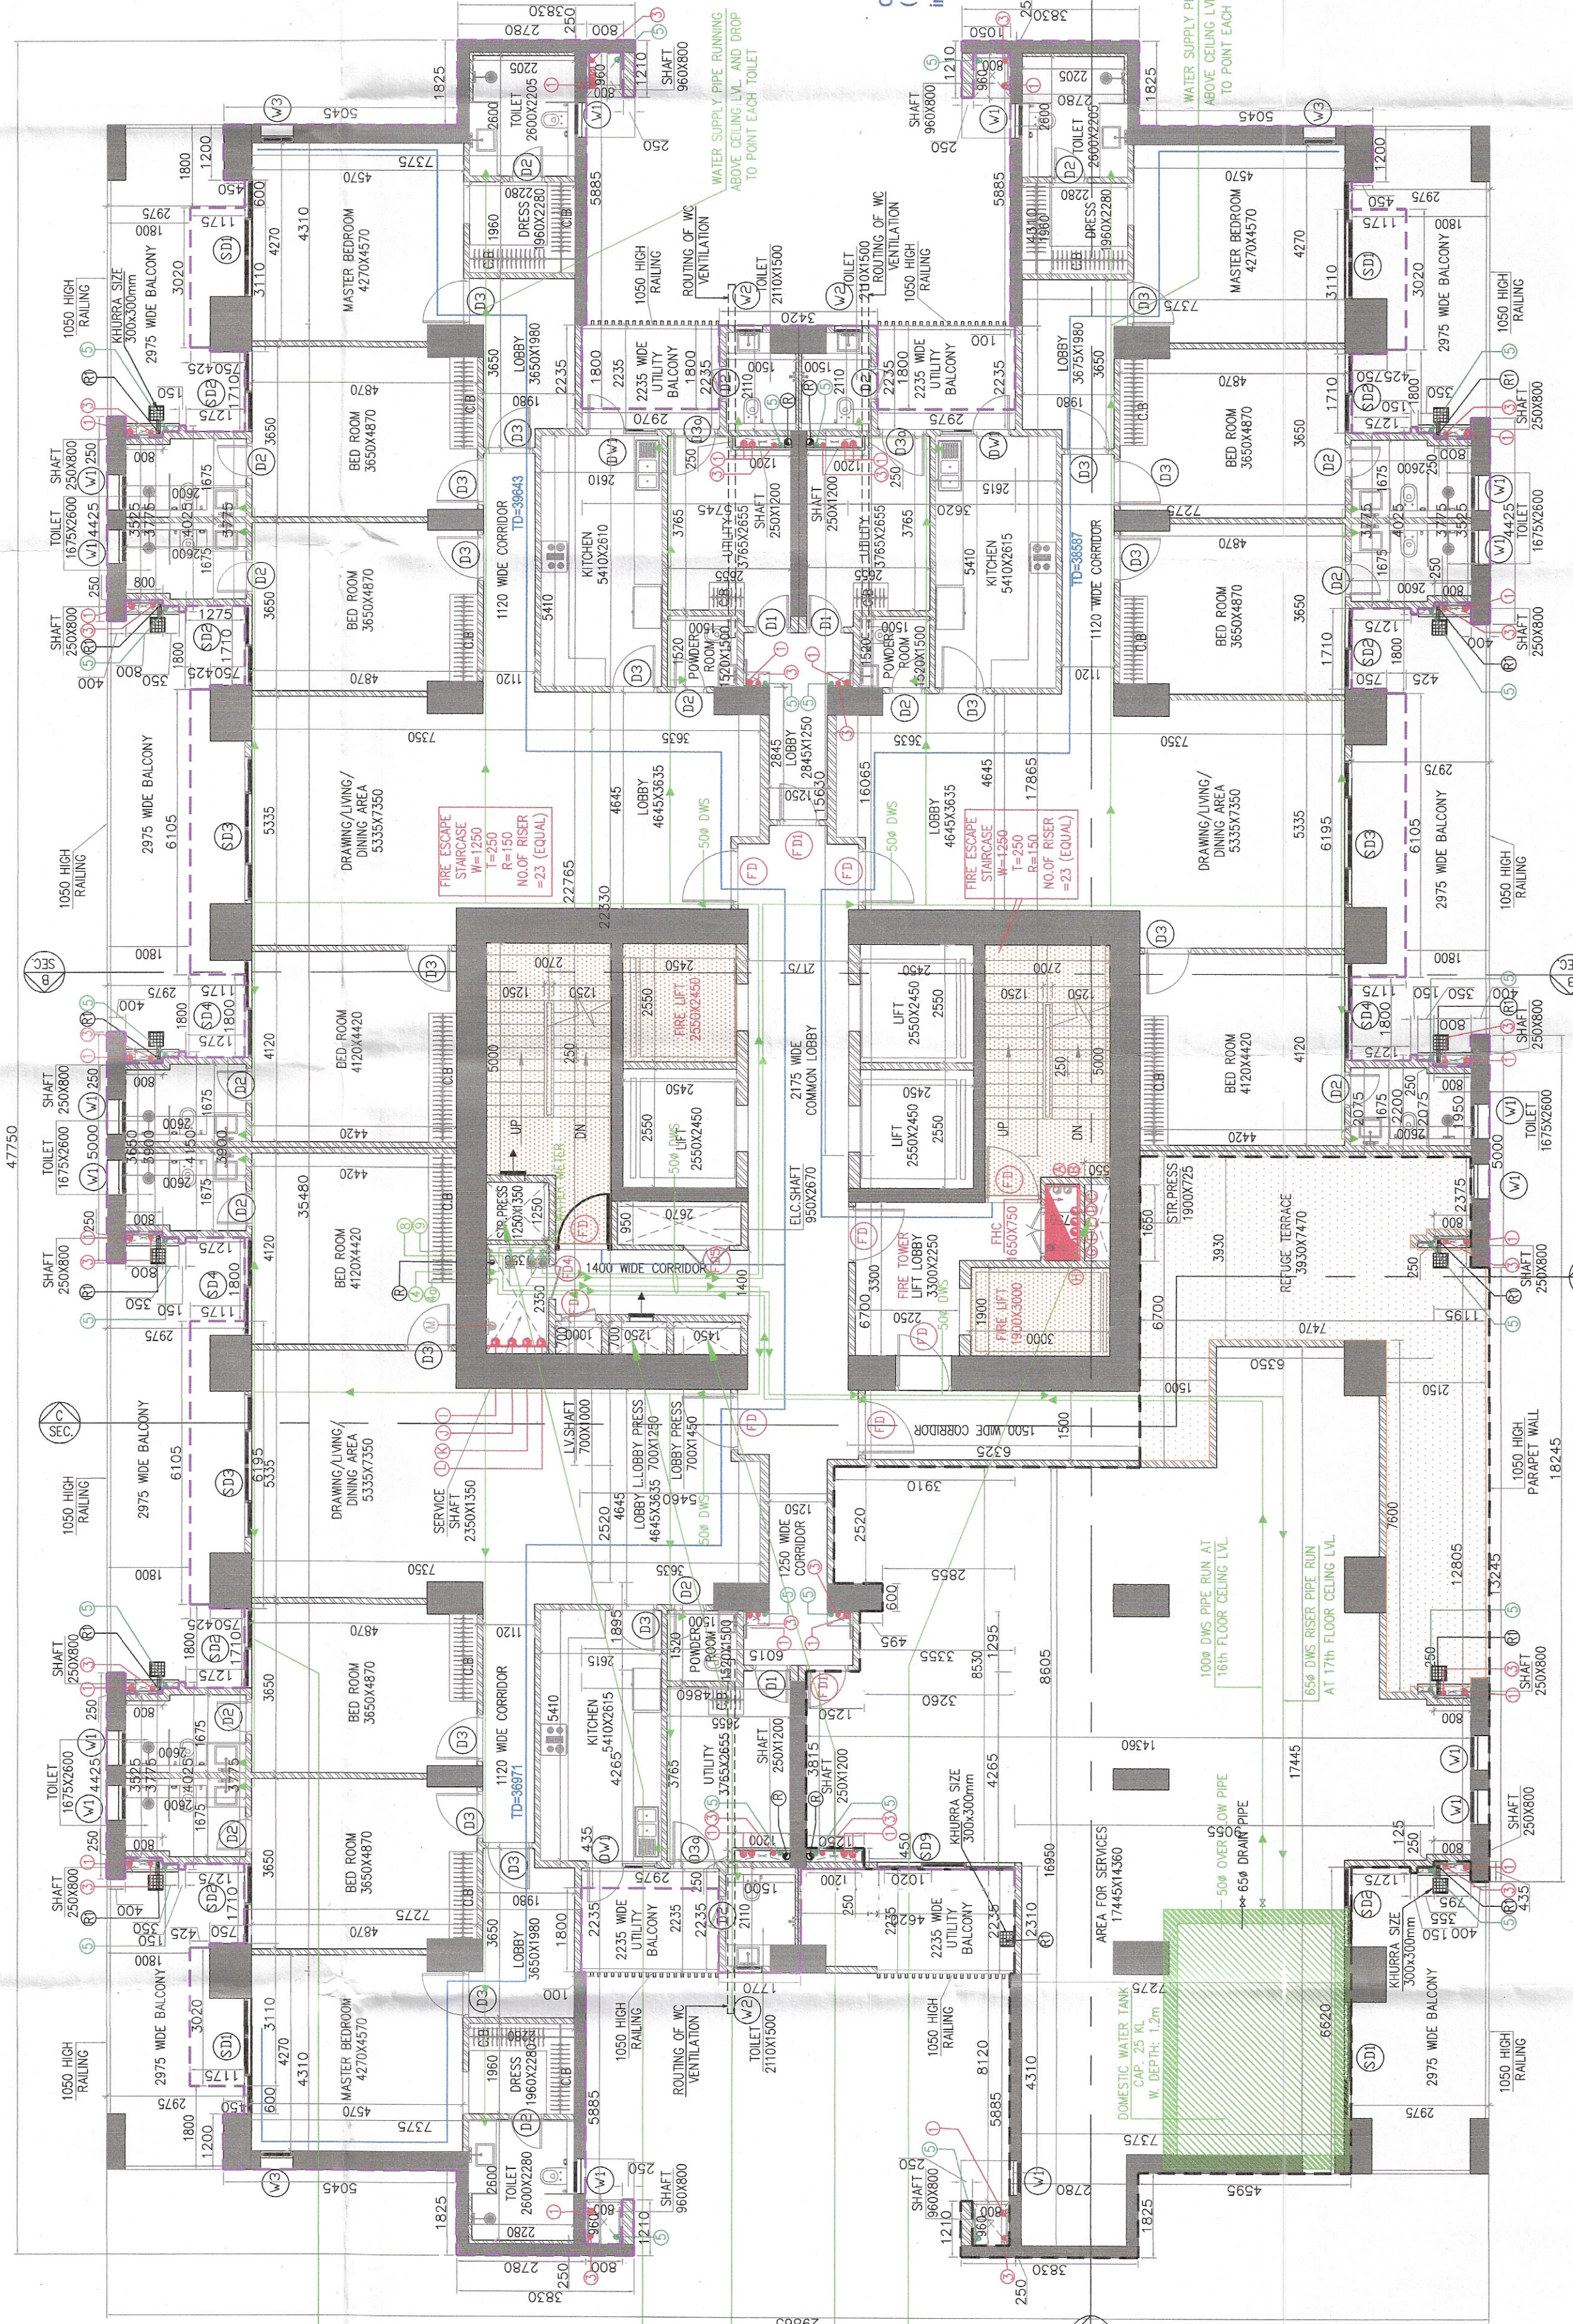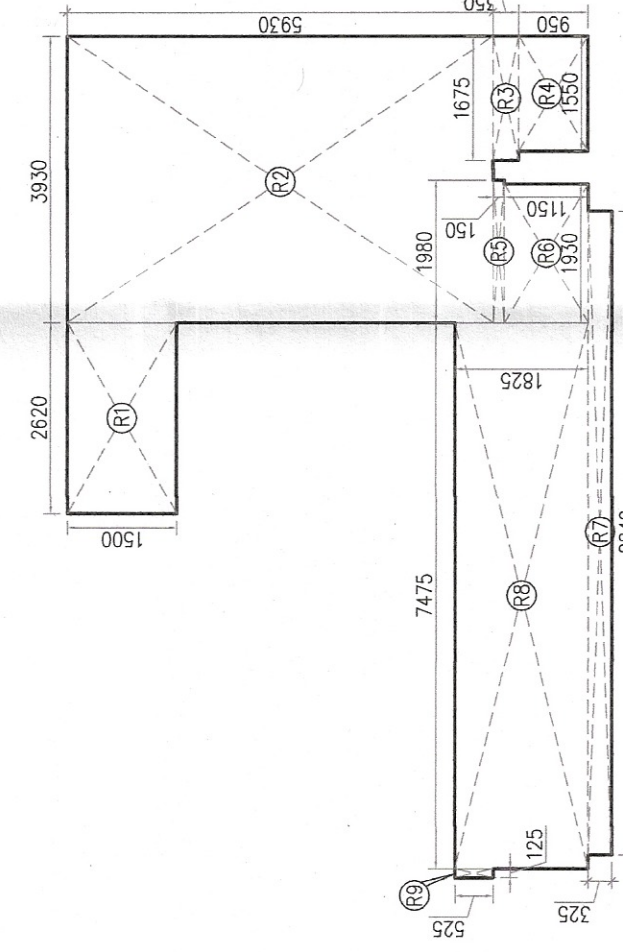



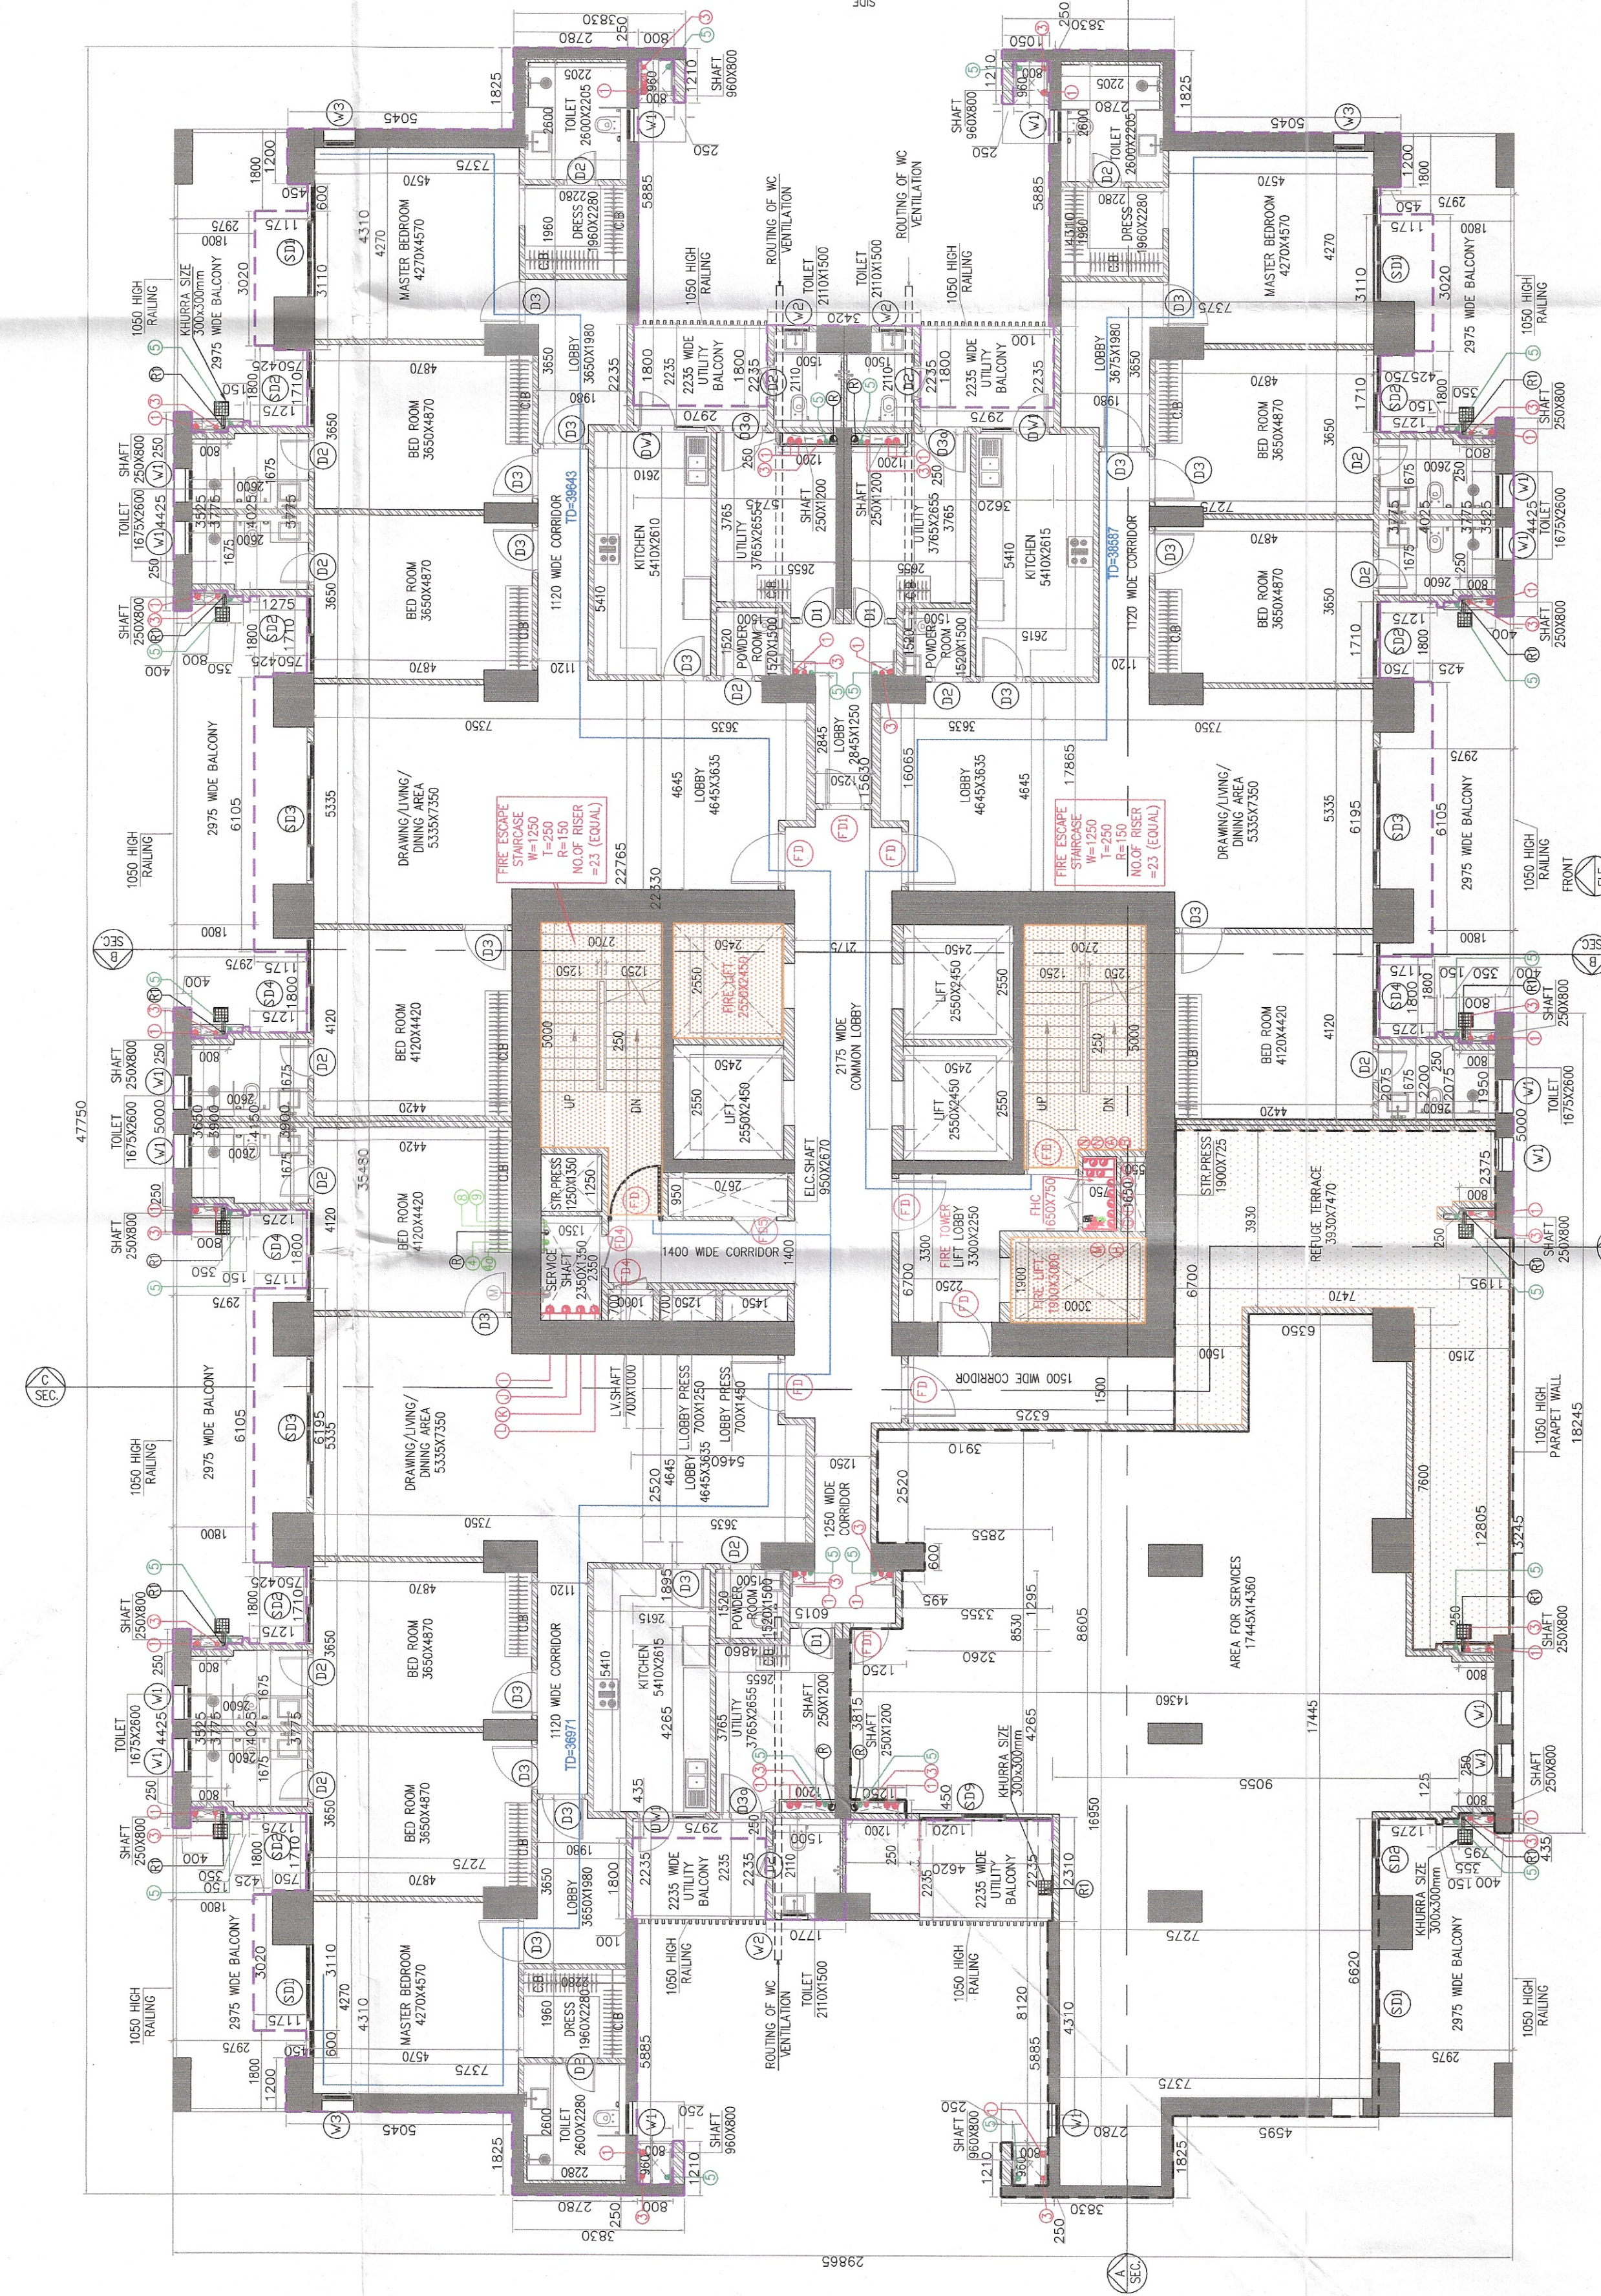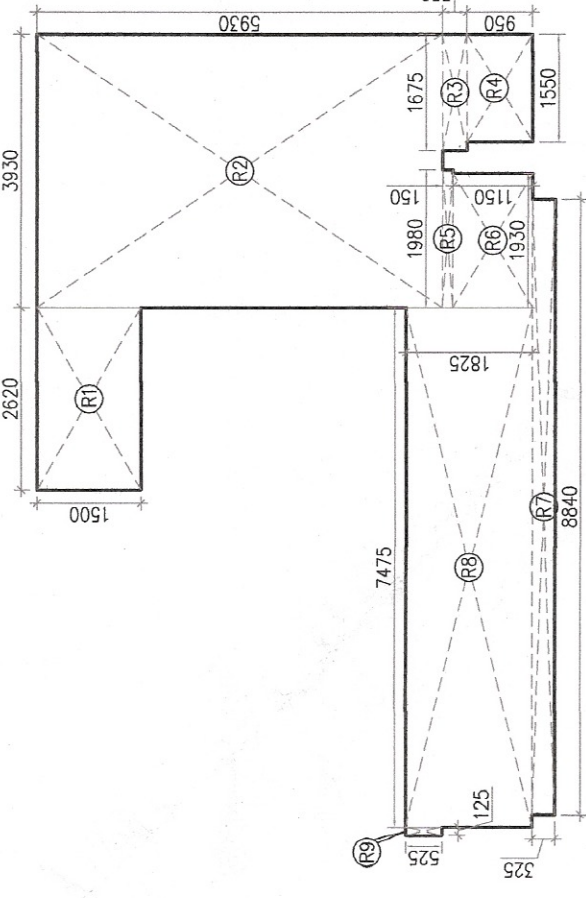

FLOORS	TOWERS NAME			
	TOWER-A&B	TOWER-C	TOWER-E	TOWER-G
36TH FLOOR	+92000	+93000	+94500	+93750
37TH FLOOR	1,22500	1,21500	1,25100	1,24350