

Note :-

1. BUILDING WILL BE DESIGNED (STRUCTURES)
AS PER RELEVANT IS CODES FOR EARTH QUAKE
RESISTANCE.

PROJECT
PROPOSED BUILDING PLAN OF RESIDENTIAL COLONY
UNDER NEW INTEGRATED LICENSING POLICY (NIP)
DATED 11.05.2022 ON LAND MEASURING 116.26825
ACRES (LICENCE NO. 219 OF 2022 DATED 25.02.23)
(AN AREA MEASURING 103.05625 ACRES MIGRATION
FROM LICENCE NO. 27 OF 2017 DATED 02.04.2012
IN SECTOR-76 & 77, GURUGRAM MANESAR URBAN
COMPLEX BEING DEVELOPED BY DLF LTD. IN
COLLABORATION WITH LAND OWNERS AND
IT'S ASSOCIATE COMPANIES

DESIGN ARCHITECTS

Arco Associates Pvt. Ltd.,
Plot No.-36B Institutional Area,
Sector-32 Gurgaon,
Haryana-122001.

ASSOCIATE ARCHITECTS

RISIMIS
ARCHITECTS

RSMS ARCHITECTS PVT. LTD.
69, Nara Nivas, Bhawan, Kunj
(Behind D2), Vasant Kunj,
New Delhi-110070.
Tel:-011-26888616, 26888617
www.rsms-arch.com

Checked and signed for Public Health
(Mens) Saver's only subject to con-
firmation in following plan NO. 422.59
DATED 13-12-2023

Sanctioned
To be read with this office
dated 13-12-2023

Sanctioned
To be read with this office
dated 13-12-2023

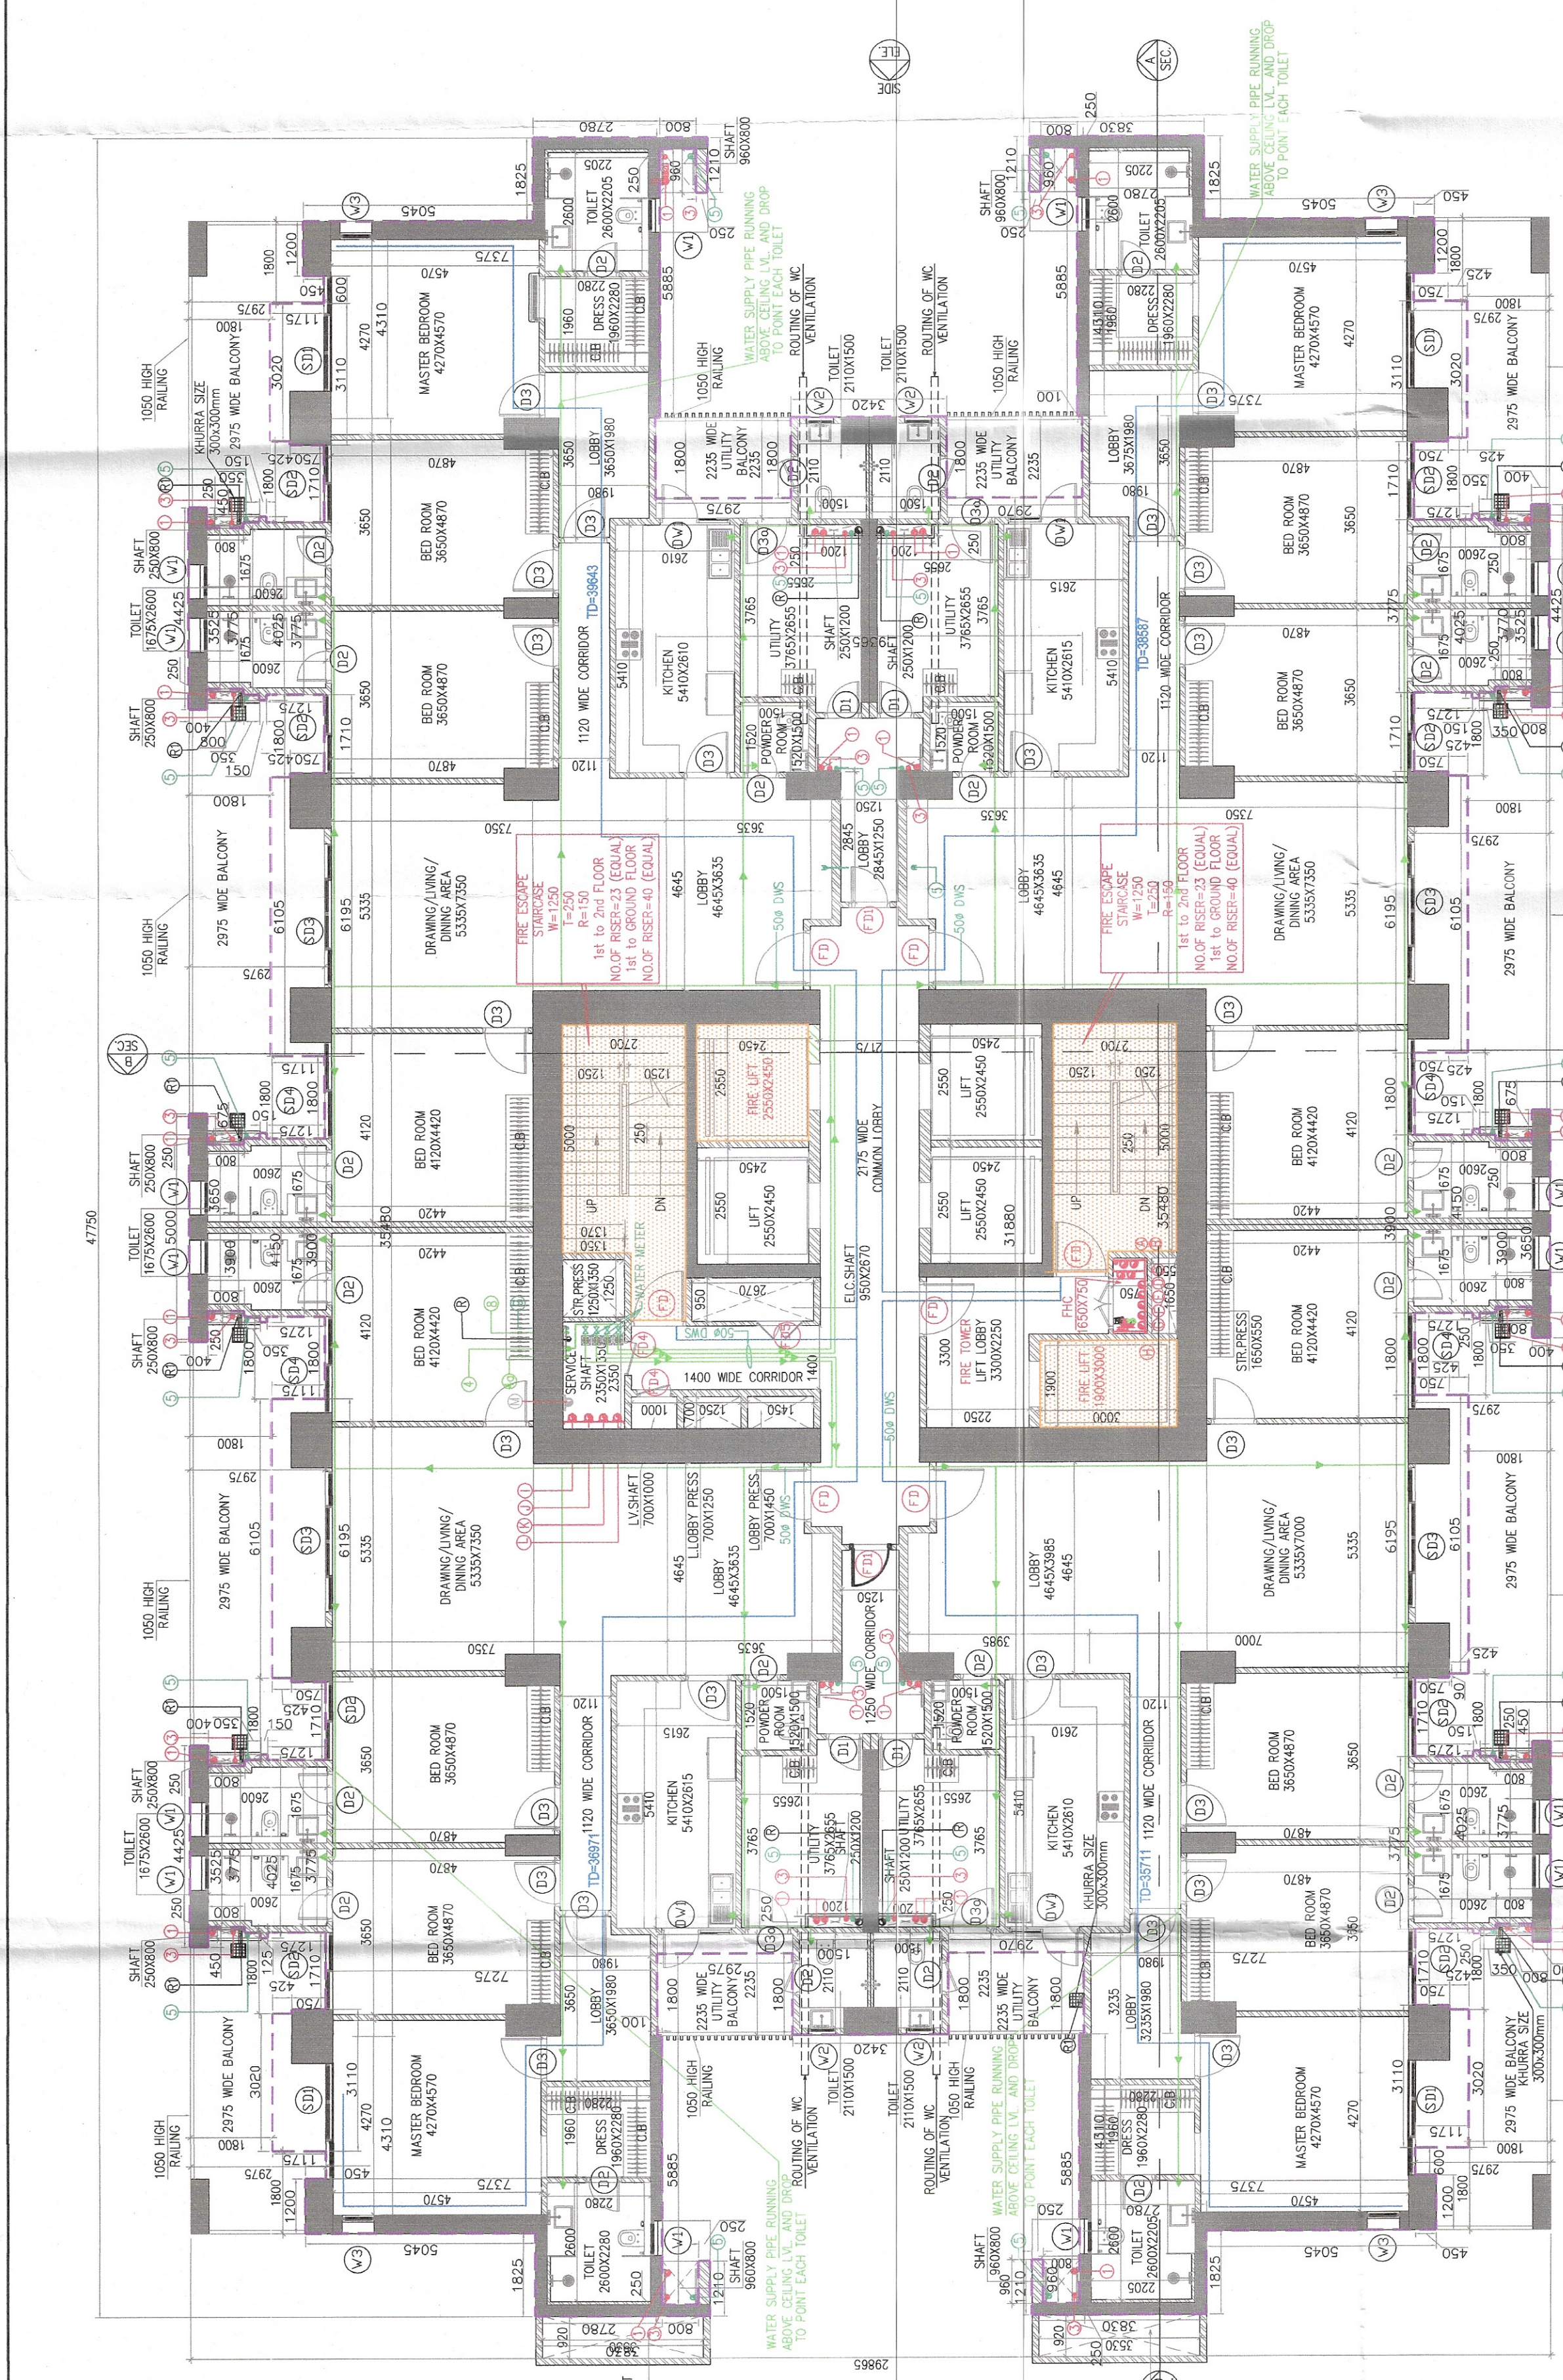

17TH FLOOR PLAN (TOWER-D)
(1ST TO 16TH, 18TH TO 25TH, 27TH TO 28TH FLOOR)
NO. OF UNIT = 4237 = 148

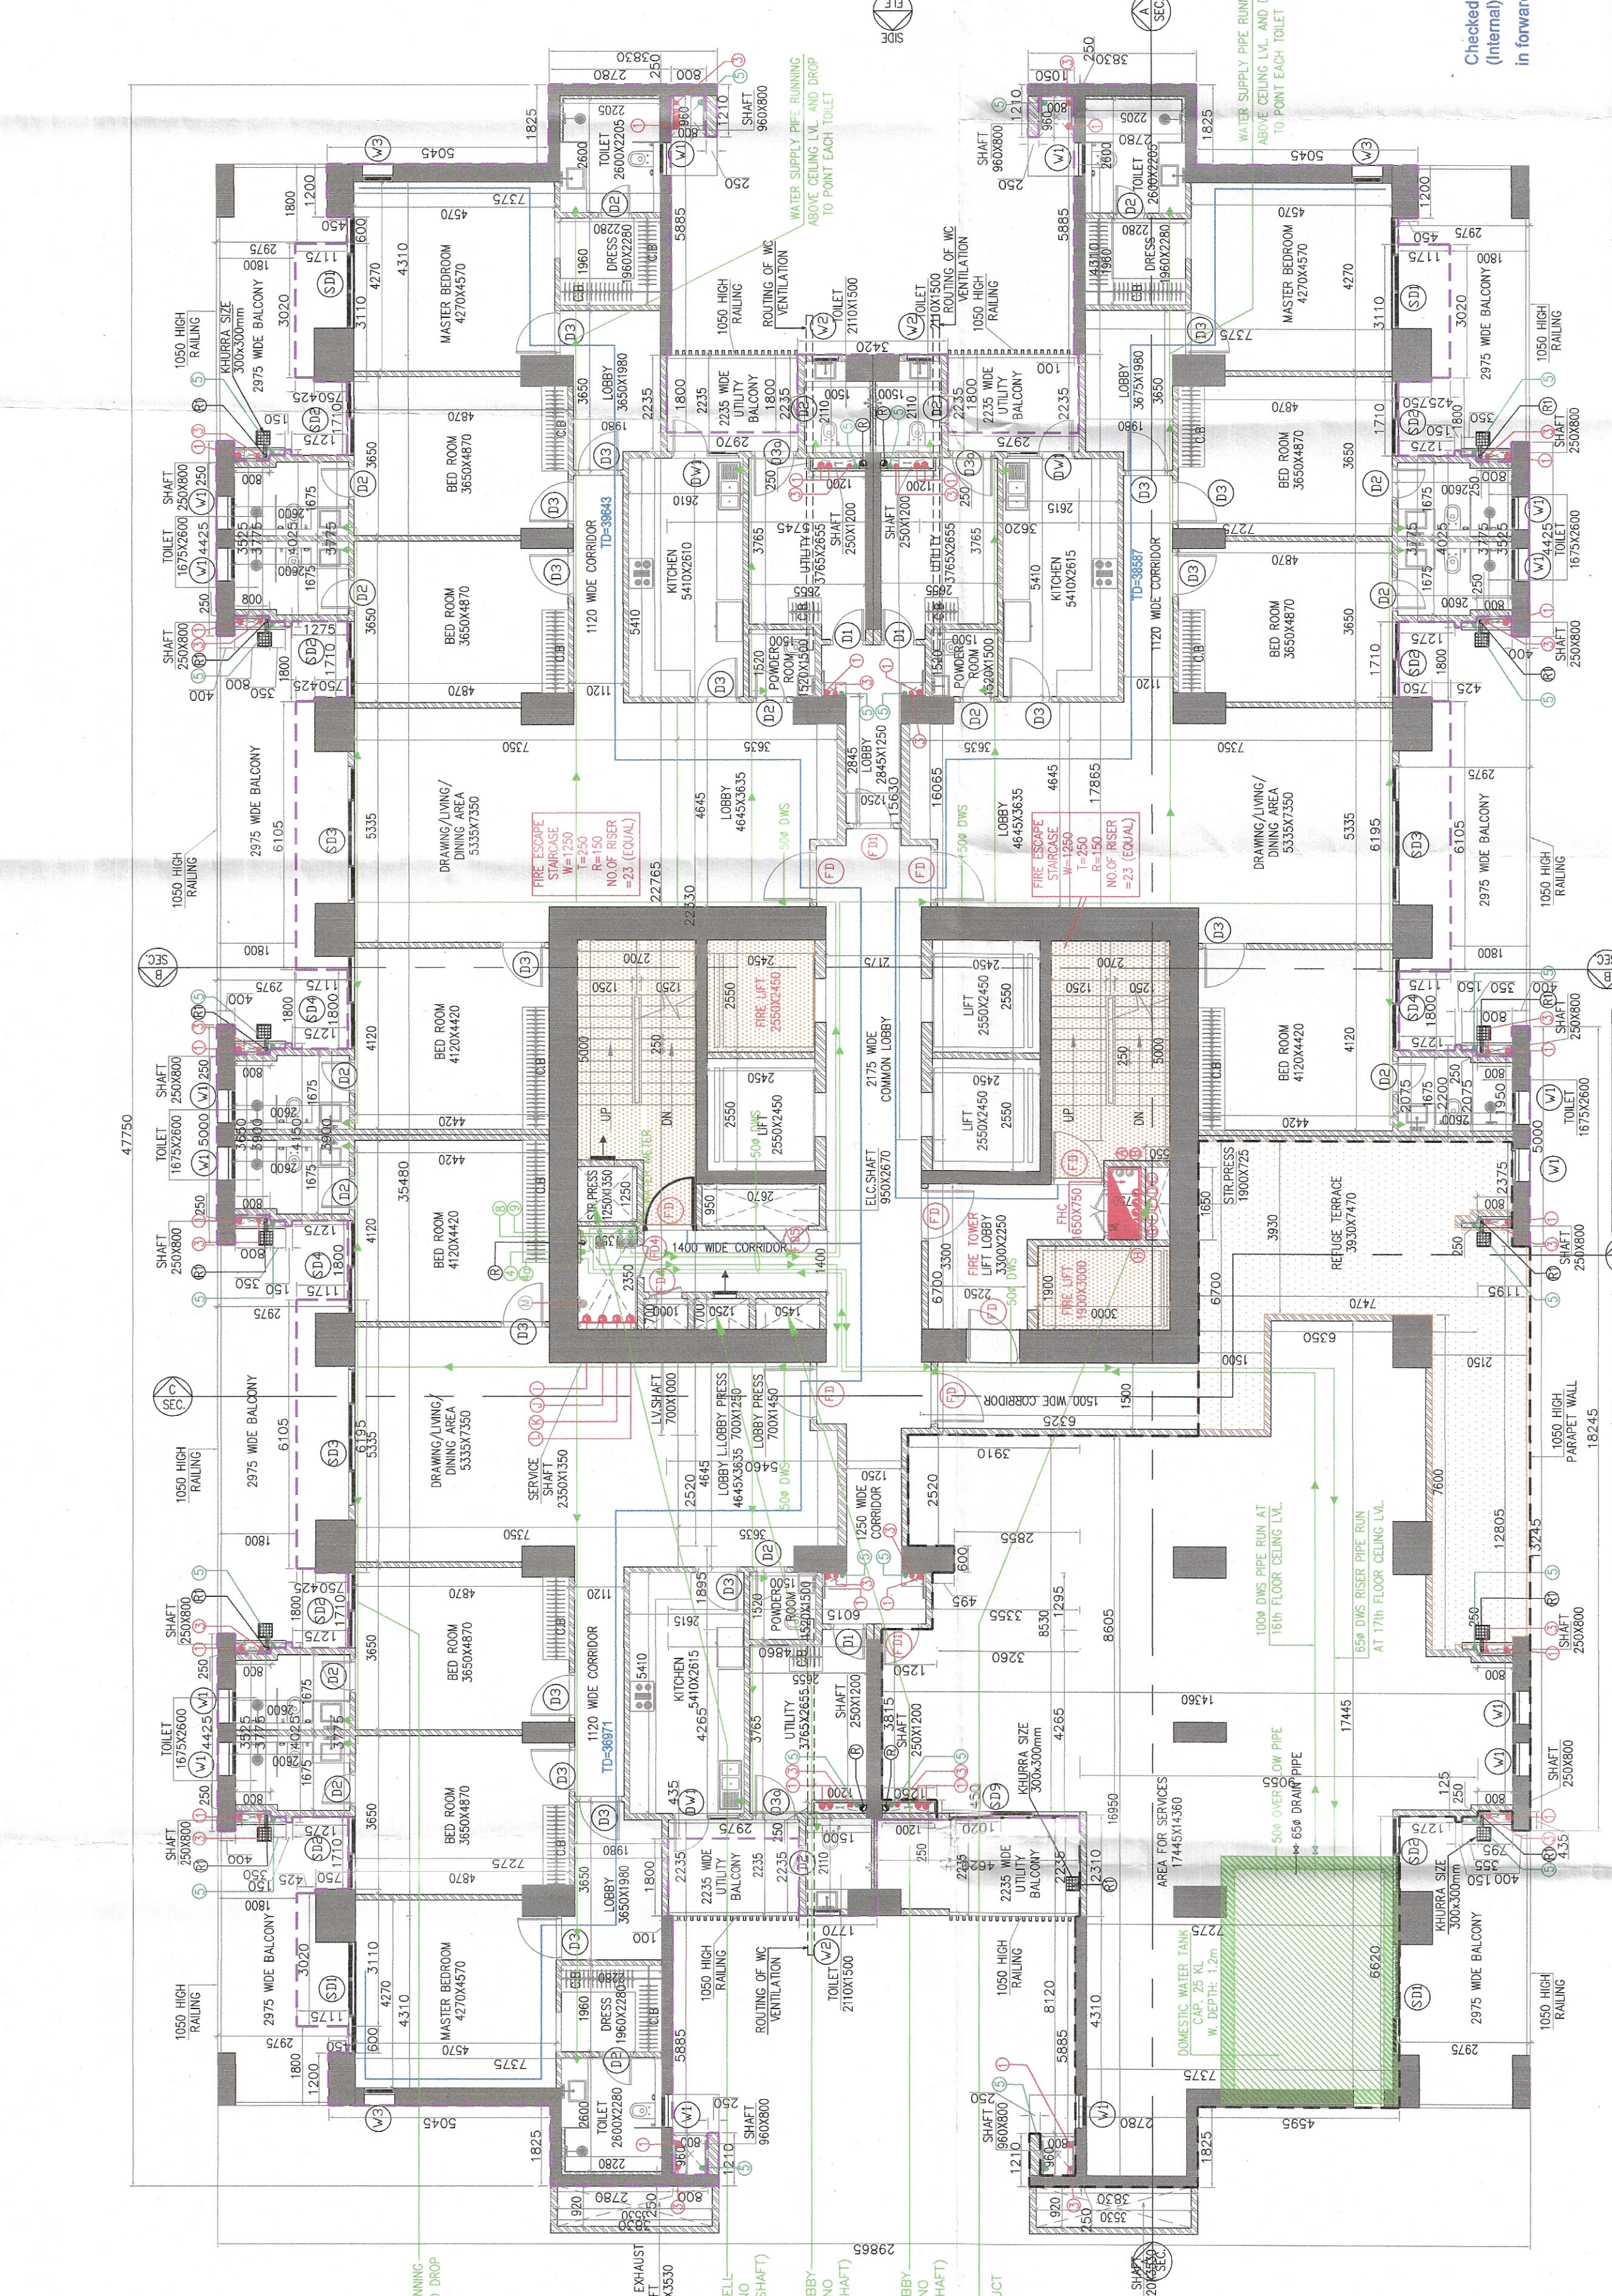

17TH FLOOR PLAN (TOWER-D)
(1ST TO 16TH, 18TH TO 25TH, 27TH TO 28TH FLOOR)
NO. OF UNIT = 4237 = 148

