

Note :-
1. BUILDING WILL BE DESIGNED (STRUCTURES)
AS PER RELEVANT IS CODES FOR EARTH QUAKE
RESISTANCE.

PROJECT

PROPOSED BUILDING PLAN OF RESIDENTIAL CO-OP
FOR 4TH FLOOR
DATED 11.06.2023 ON LAND MEASURING 116.2625
ACRES (LICENSE NO. 219 OF 2023 DATED 25-11-23)
(AREA MEASURING 103.9565 ACRES (MORTGAGE
AND 132 ACRES AS DESIGNATED URBAN AREA)
FNO 132 ACRES AS DESIGNATED URBAN AREA
COMPLETED BY DFT 4TH FLOOR
COLLABORATION WITH LAND OWNERS AND
ITS ASSOCIATE COMPANIES

DESIGN ARCHITECTS

Acrop Associates Pvt. Ltd.
Plot No.-58B Institutional Area,
Sector-42, Gurgaon,
Haryana-122001.

ASSOCIATE ARCHITECTS

RSIMIS
ARCHITECTS
RSMIS ARCHITECTS PVT. LTD.
69, Noida Noida, Brown Kunj
(Behind D2), Vasant Kunj,
New Delhi-110070.
Tel: 011-268898616, 26898817
www.rsimis-dtch.com


CONSULTANT
ARCHITECT
ATPHQ (New Delhi)
110001

TO BE SUBMITTED TO THE
LOCAL AUTHORITY
FOR APPROVAL
DATE: 11.06.2023
ARCHITECT'S SEAL
& SIGNATURE




SEP - 2023 Scale : 1:100 Drawing No -
4TH FLOOR
TERRACE MACHINE ROOM 8
7.07

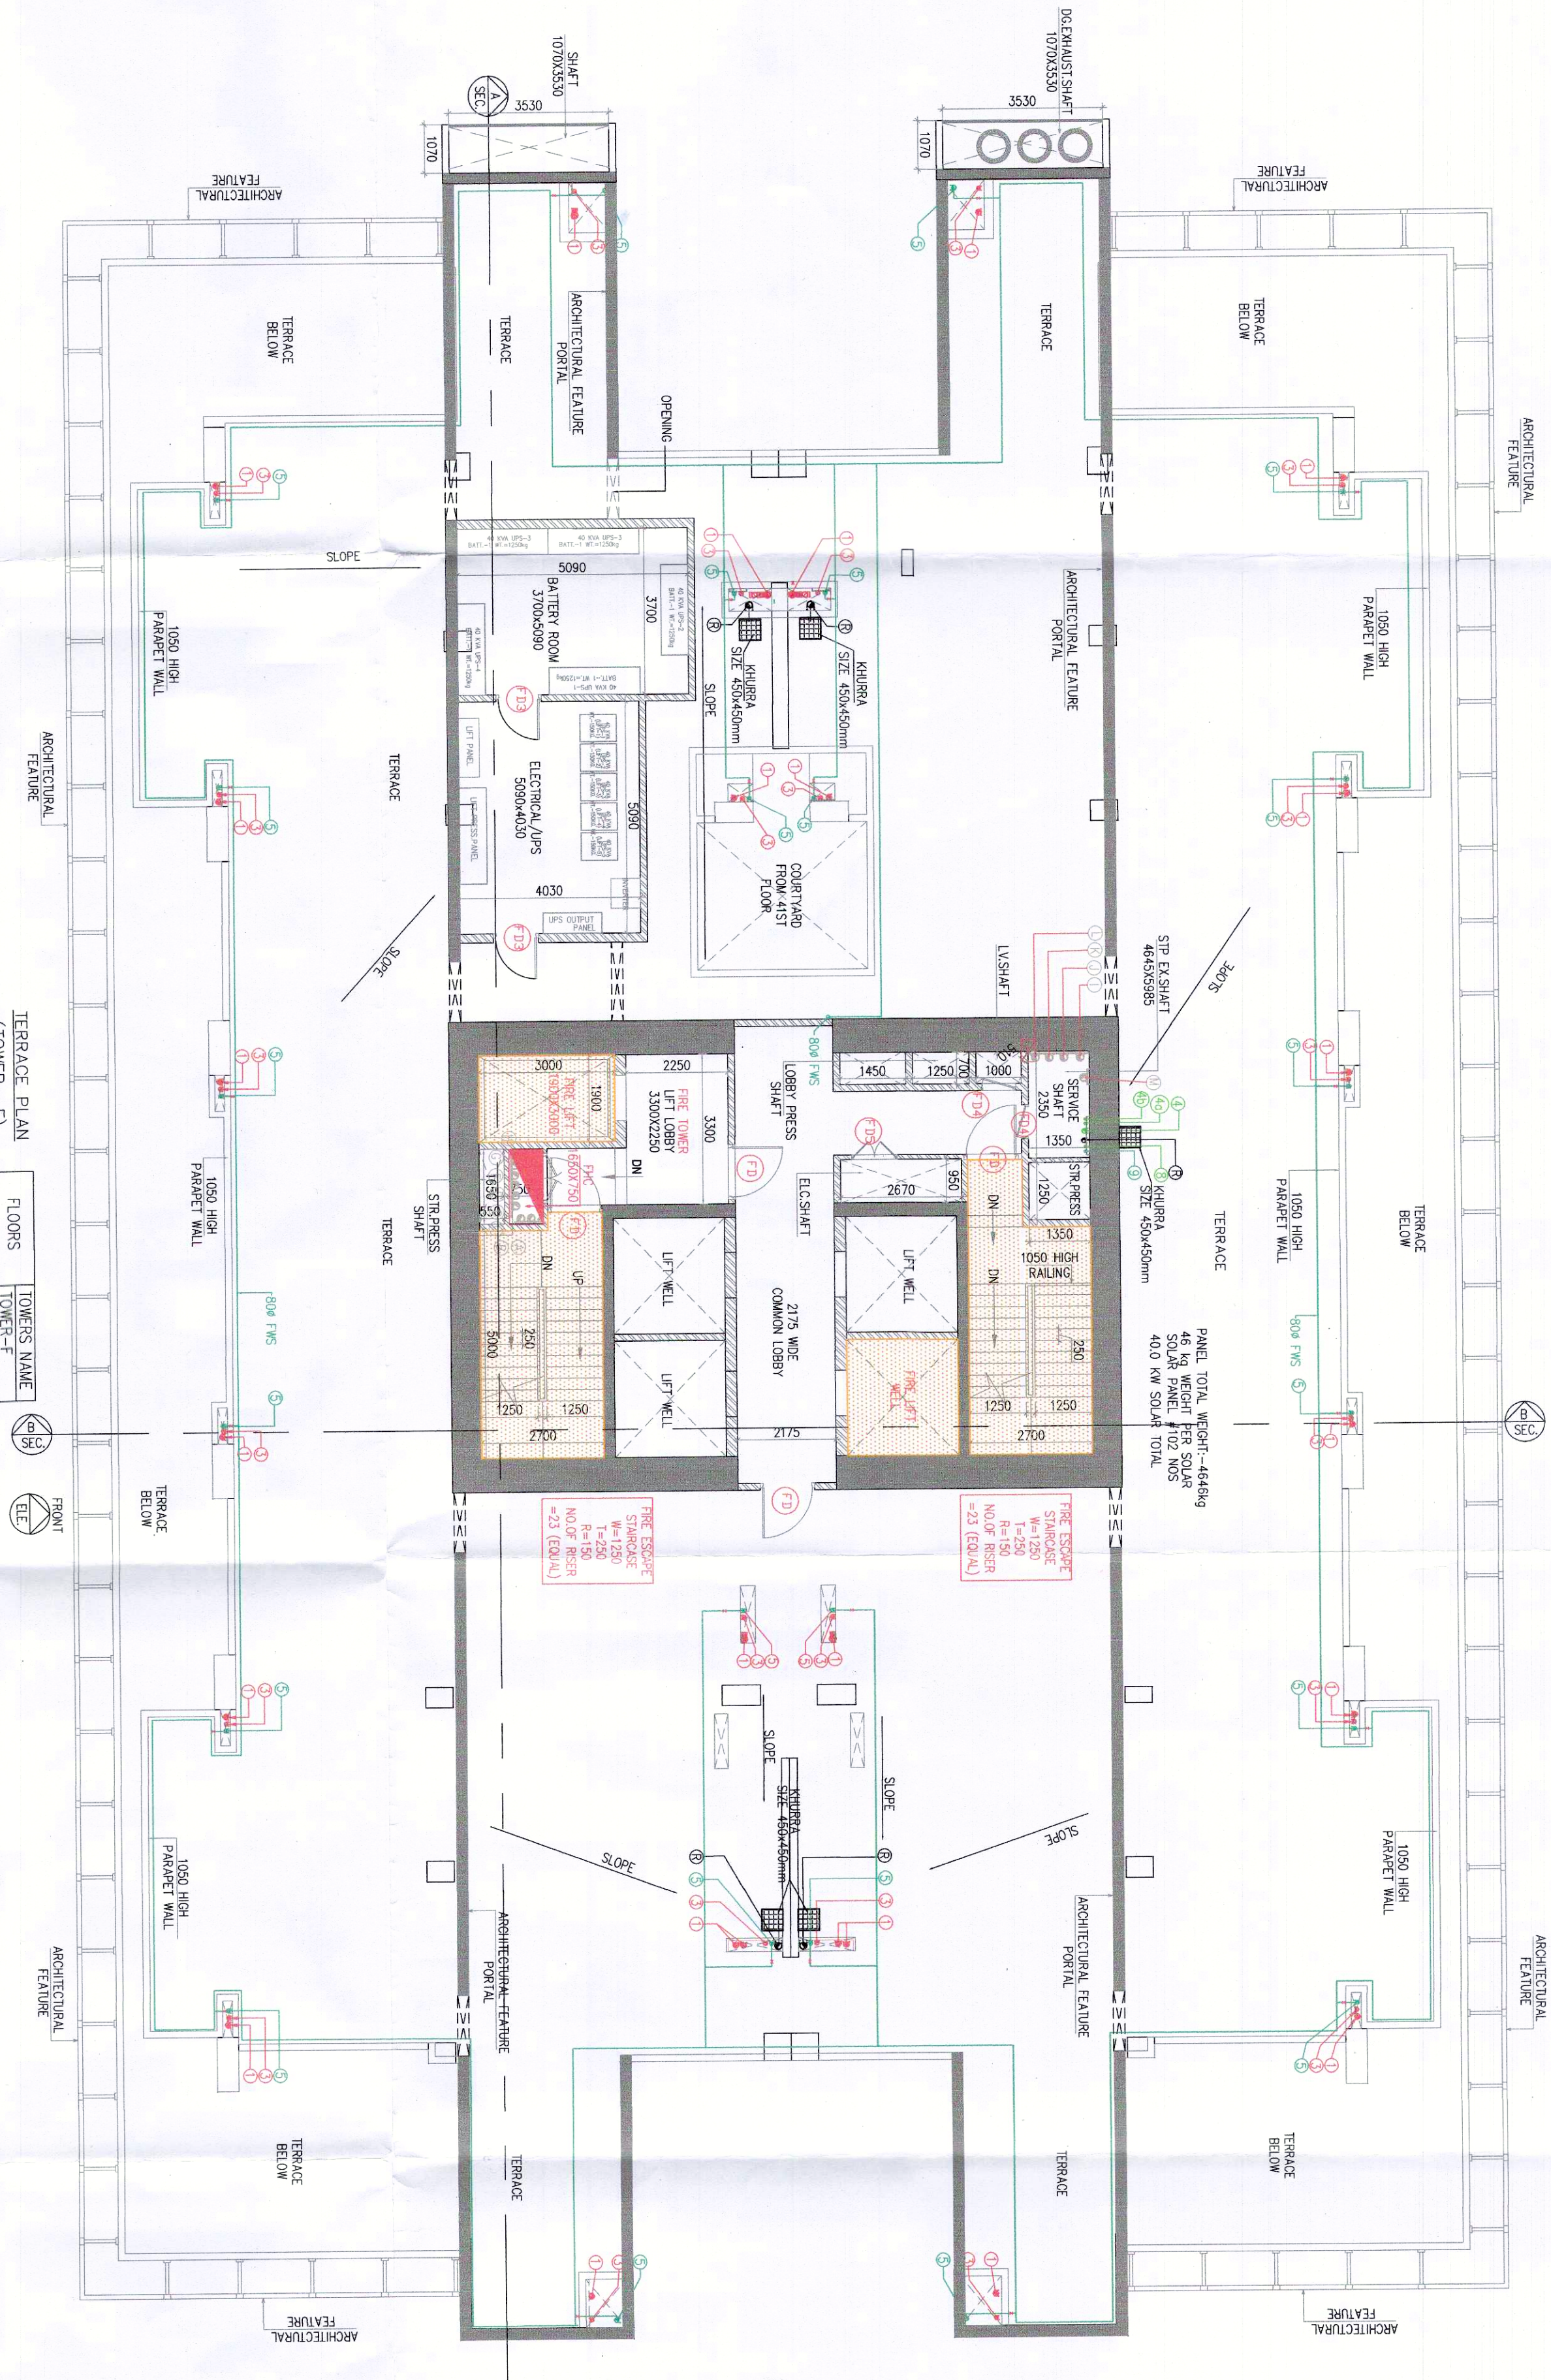


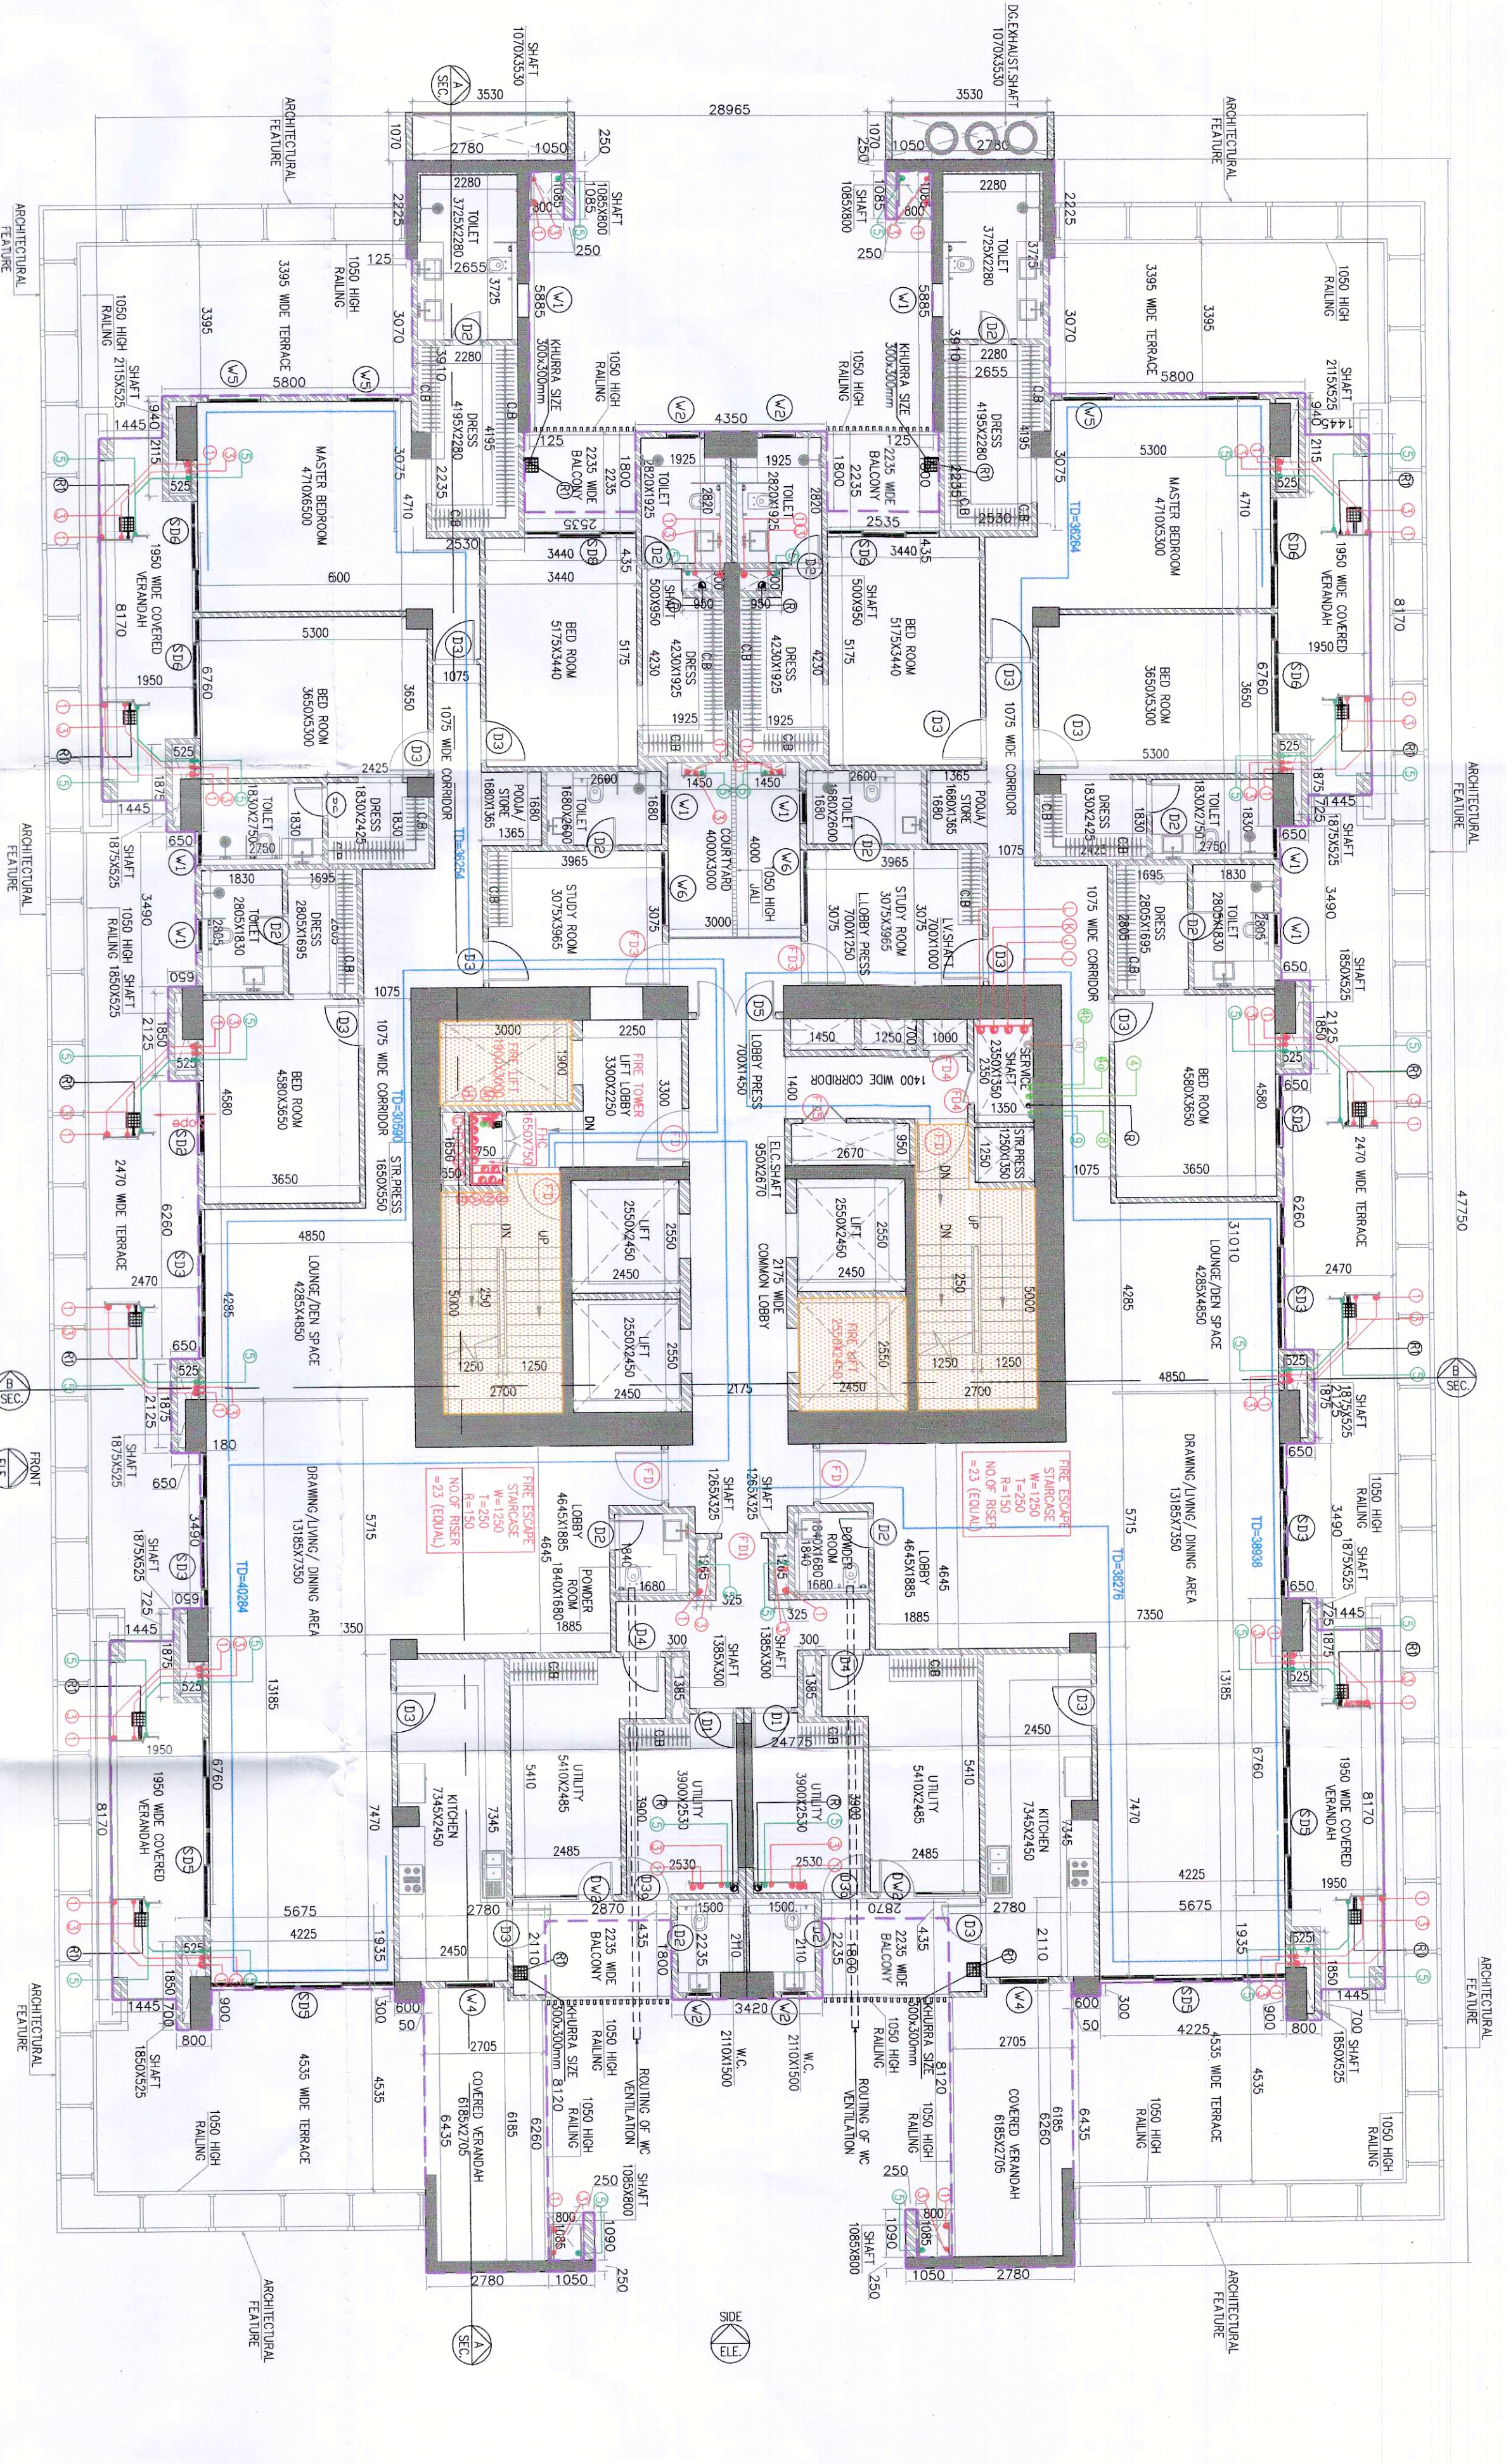




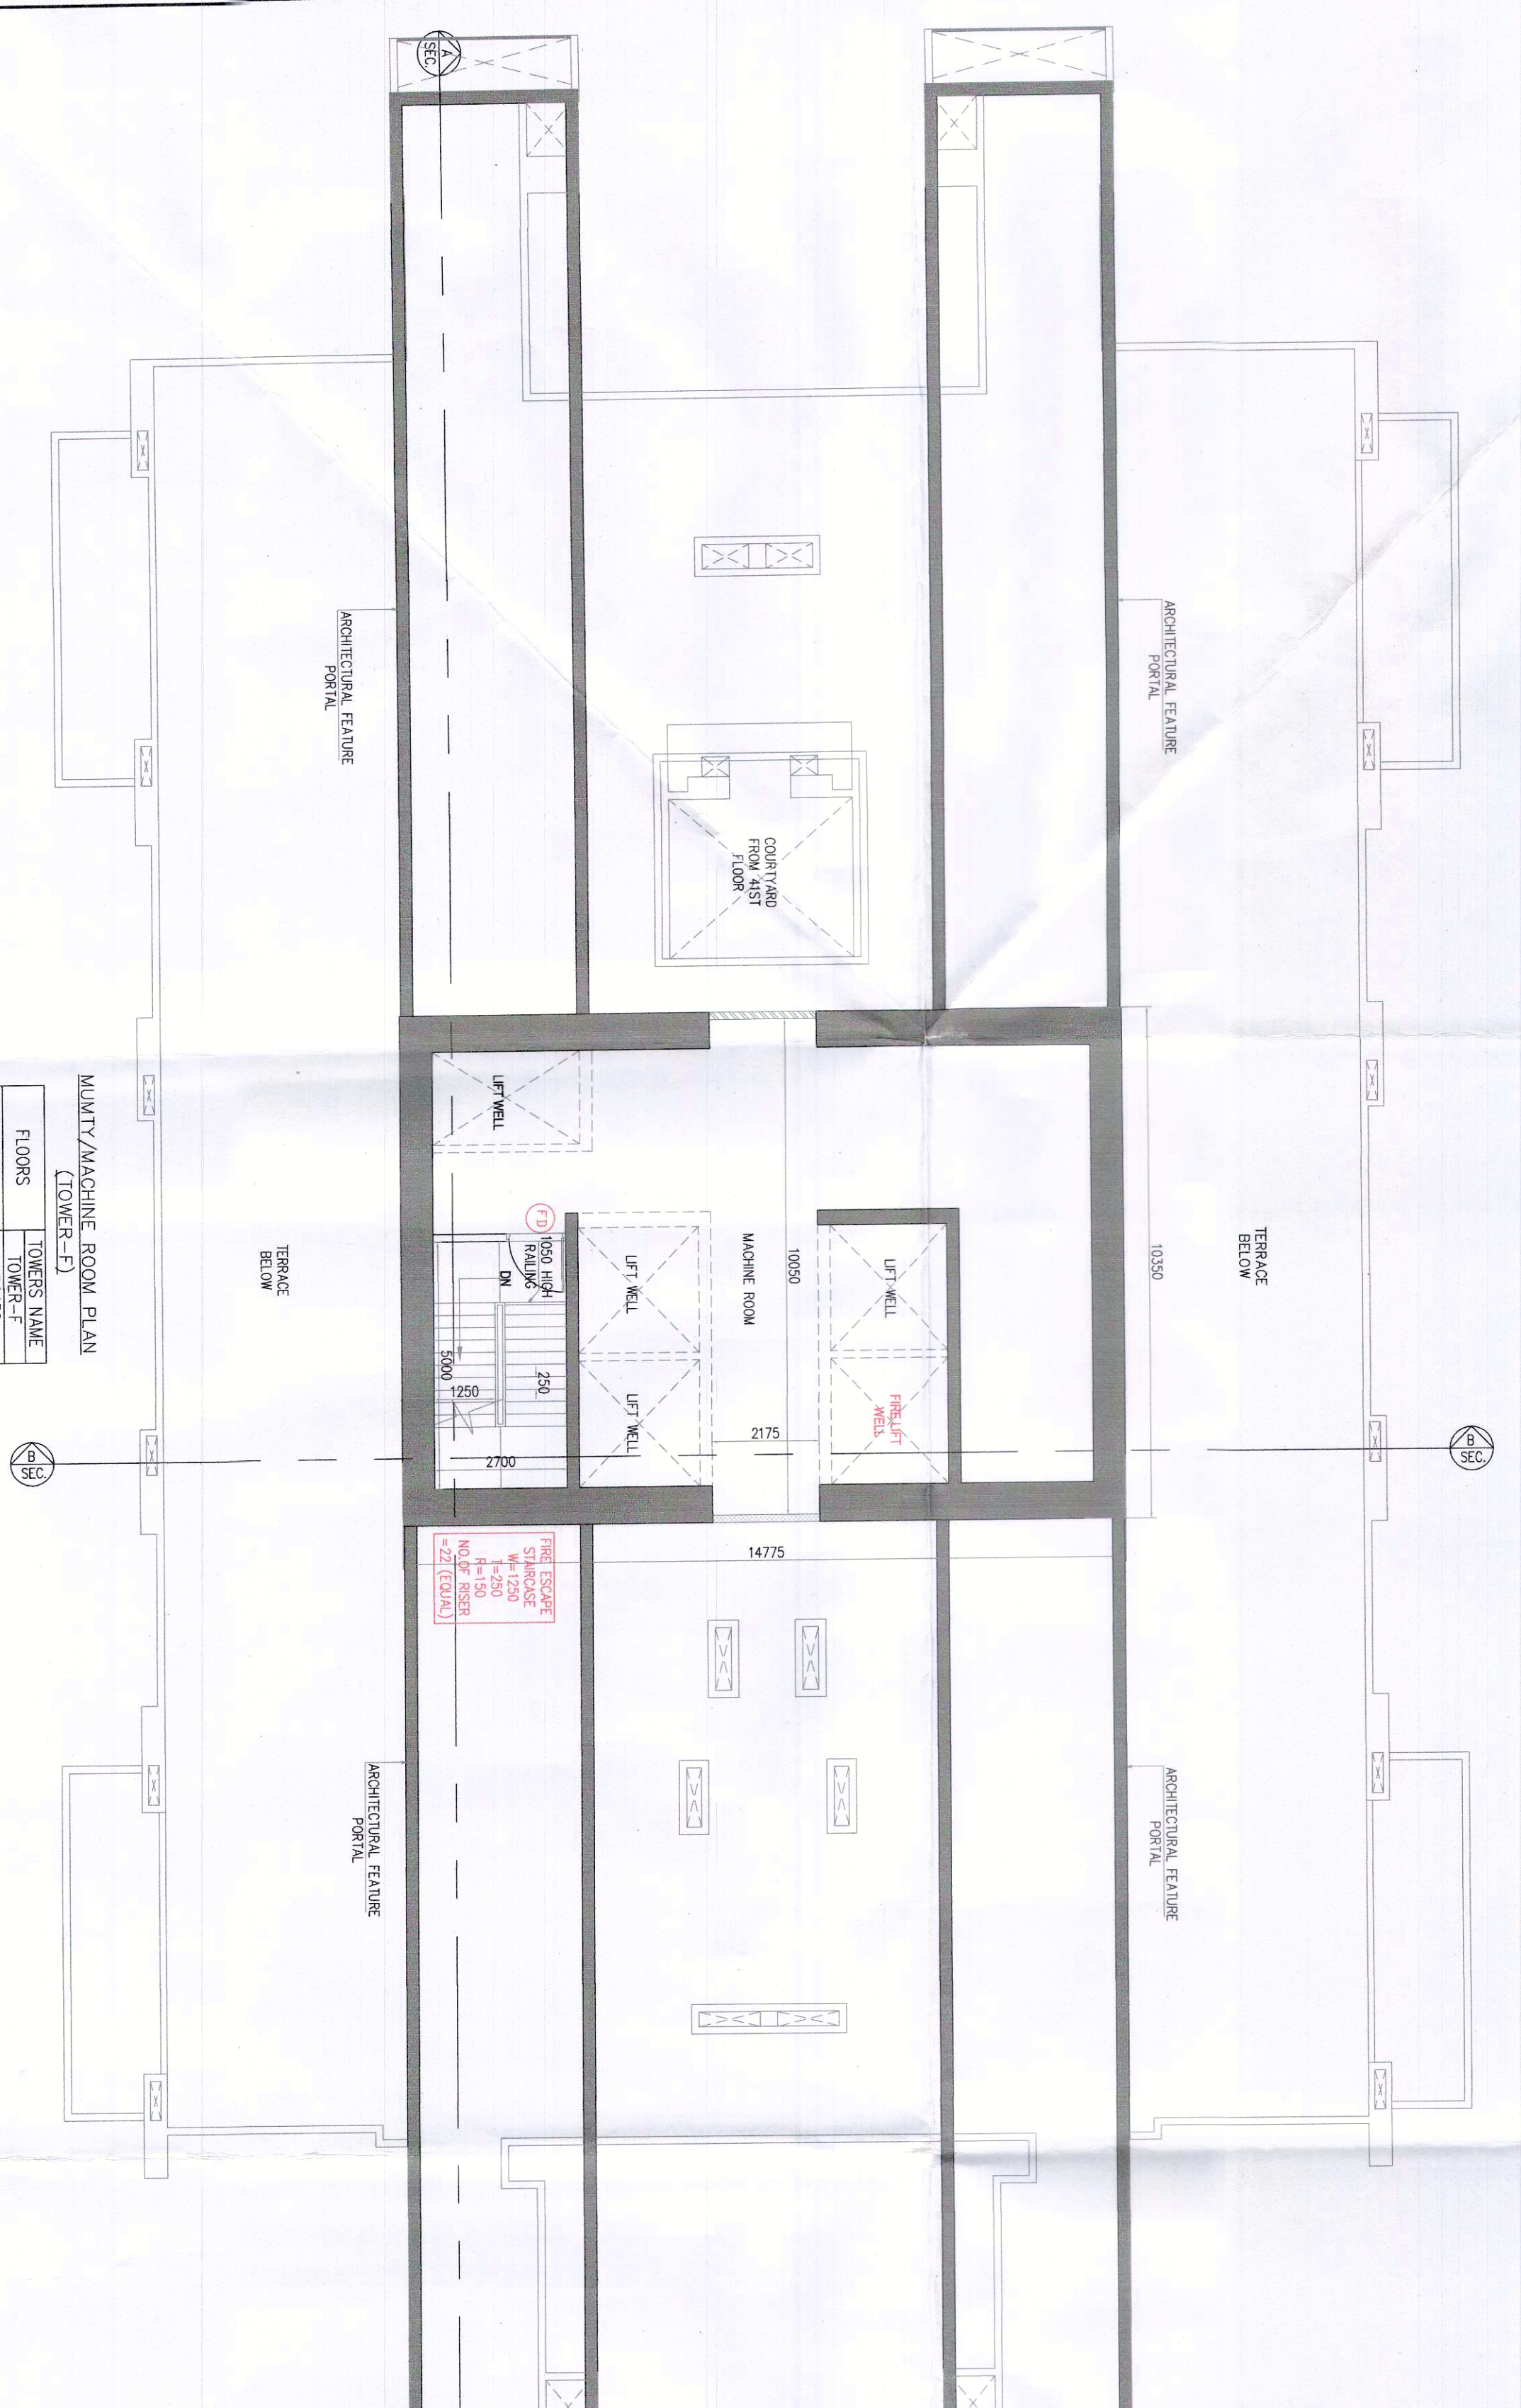





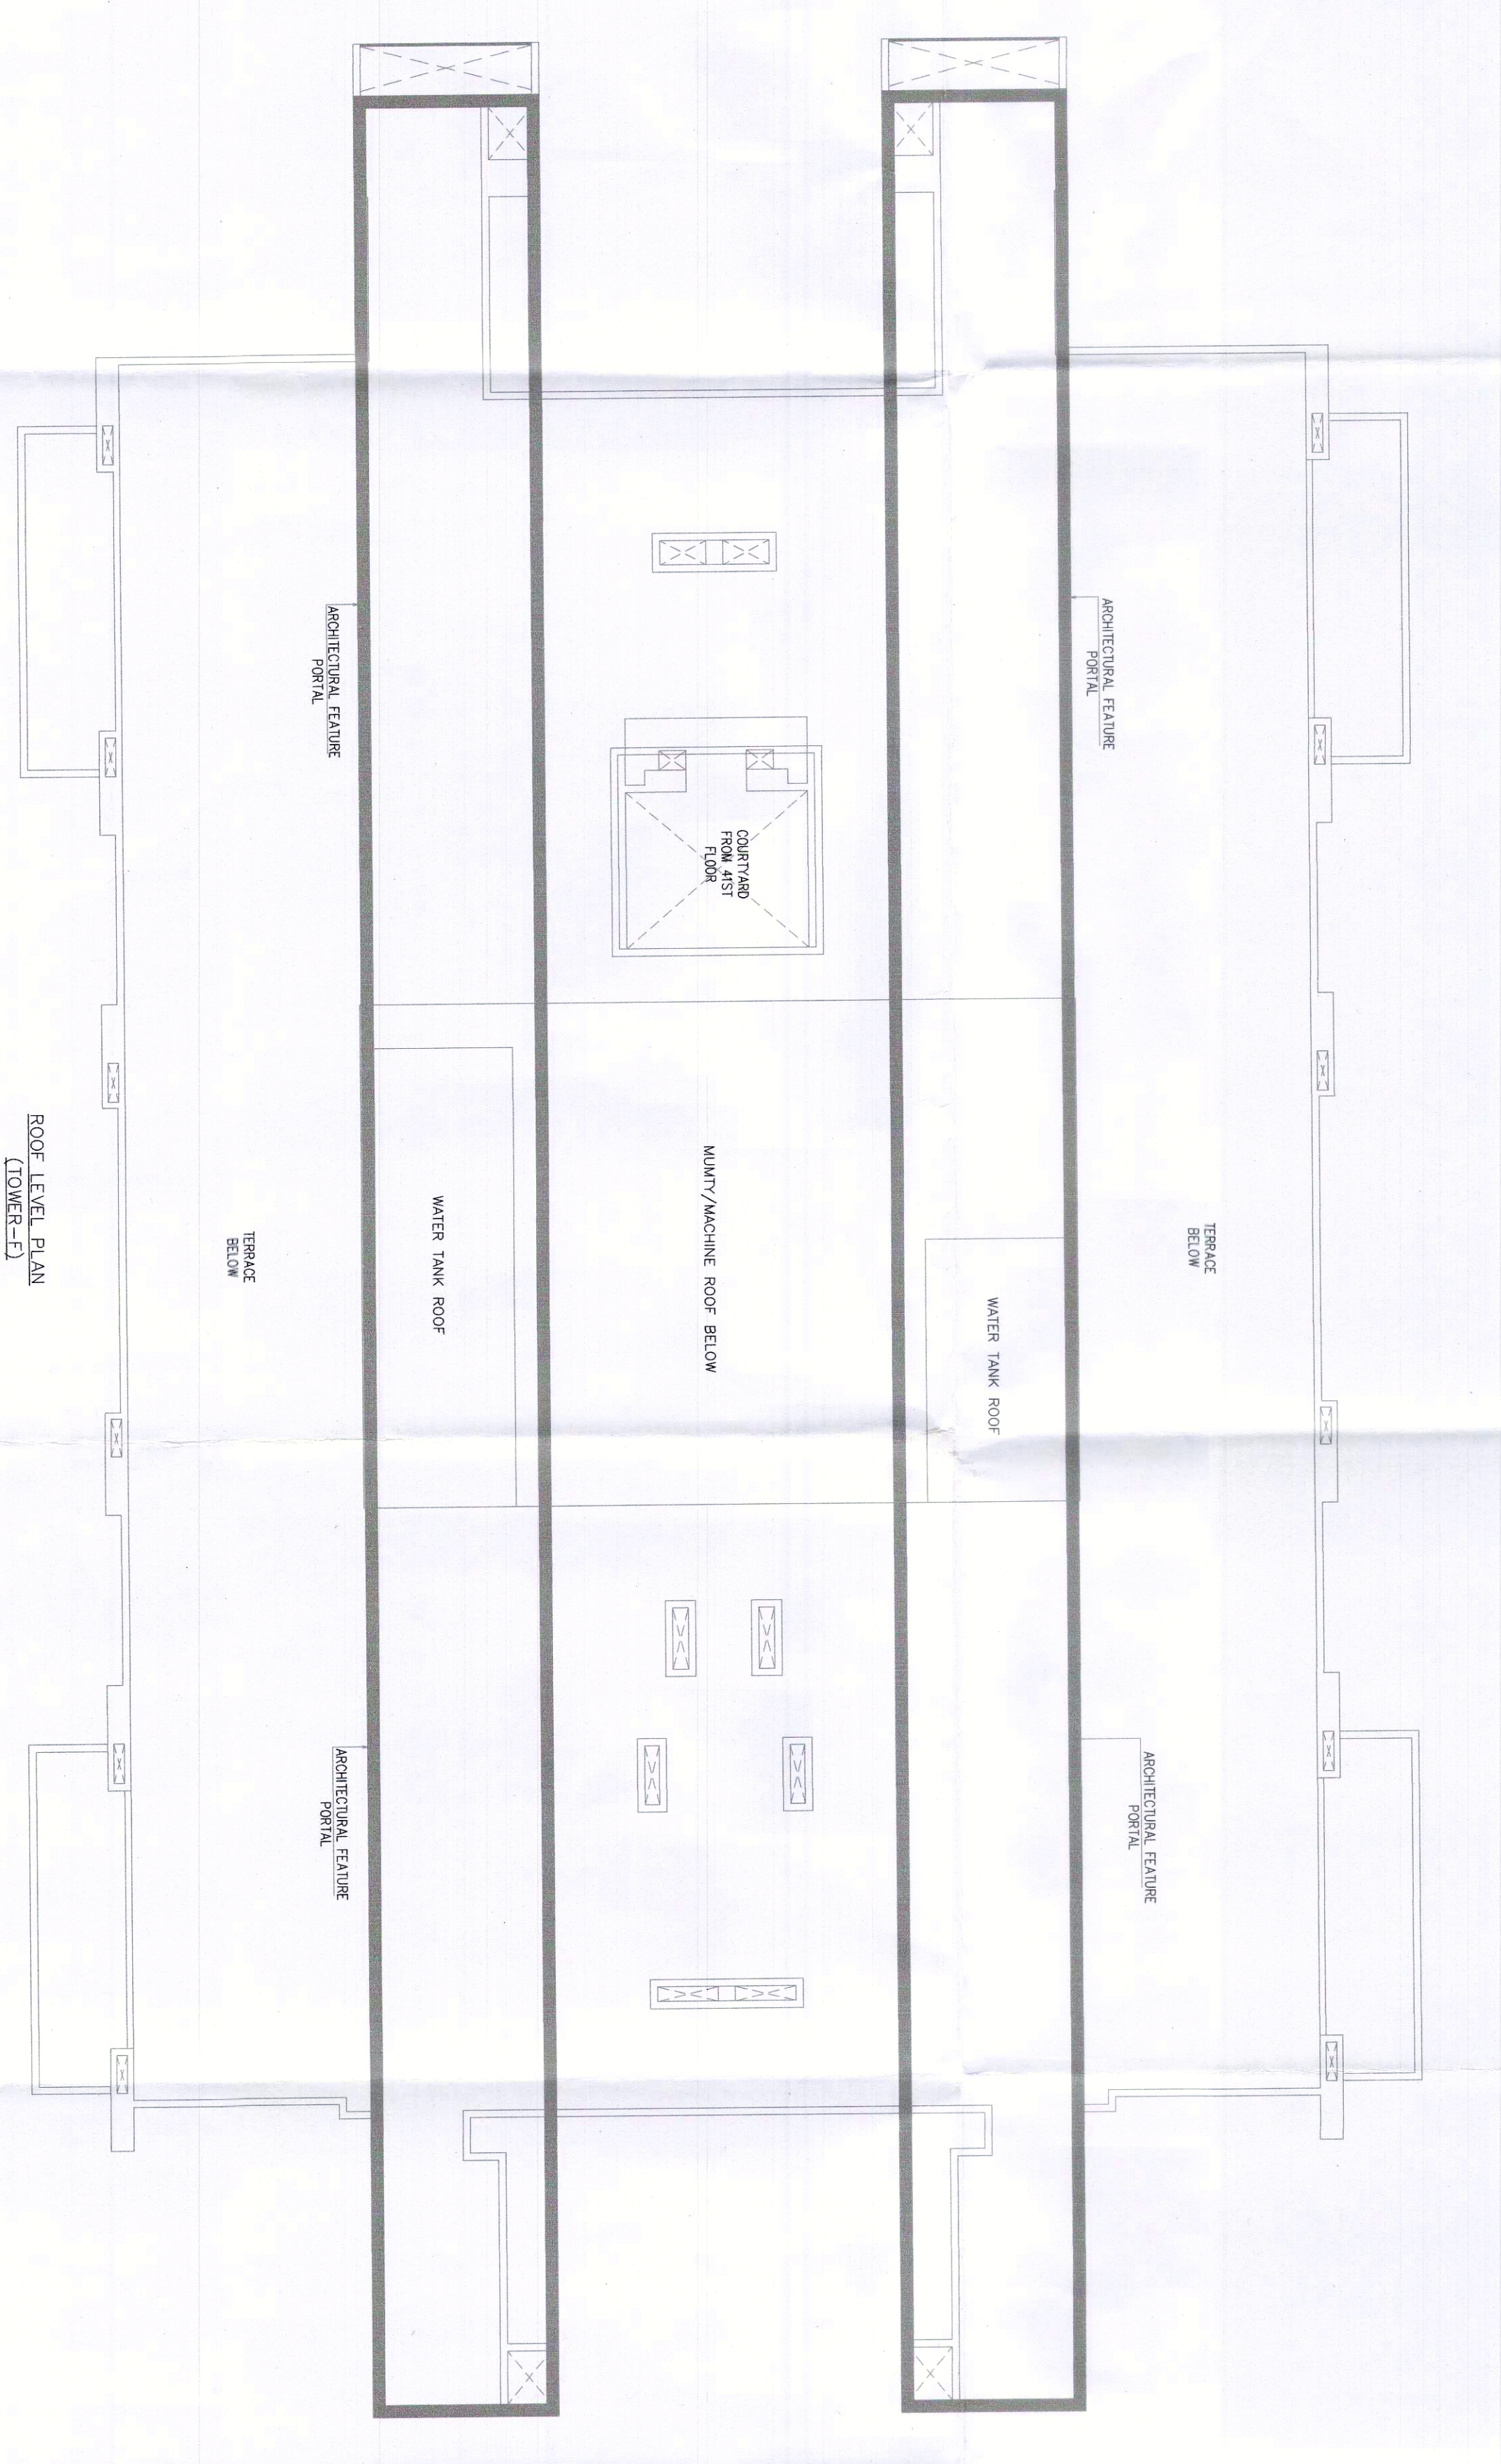

