

1. BUILDING WILL BE DESIGNED (STRUCTURES)
AS PER RELEVANT IS CODES FOR EARTH QUAKE
RESISTANCE.

11 ASSOCIATE COMPANIES

Arcop Associates Pvt. Ltd.,
Plot No.-36B, Institutional Area,
Sector-32, Gurgaon,
Haryana-122001.

R|S|M|S
ARCHITECTS

69, Nora Niwas Bhawani Kunj
(Behind D2), Vasont Kunj,
New Delhi-110070.
Tel.: 011-26898616, 26898617
www.rsms-orch.com




[illegible]

JD PA A.T.P.

Dr. [Signature]
Mem.
BPAC

For DLF Limited
Authorised Signatory

Drawing Title:-	Drawing No
<u>TOWER SECTIONS</u> <u>SECTION AA' & BB'</u> TOWER - A	TA-25

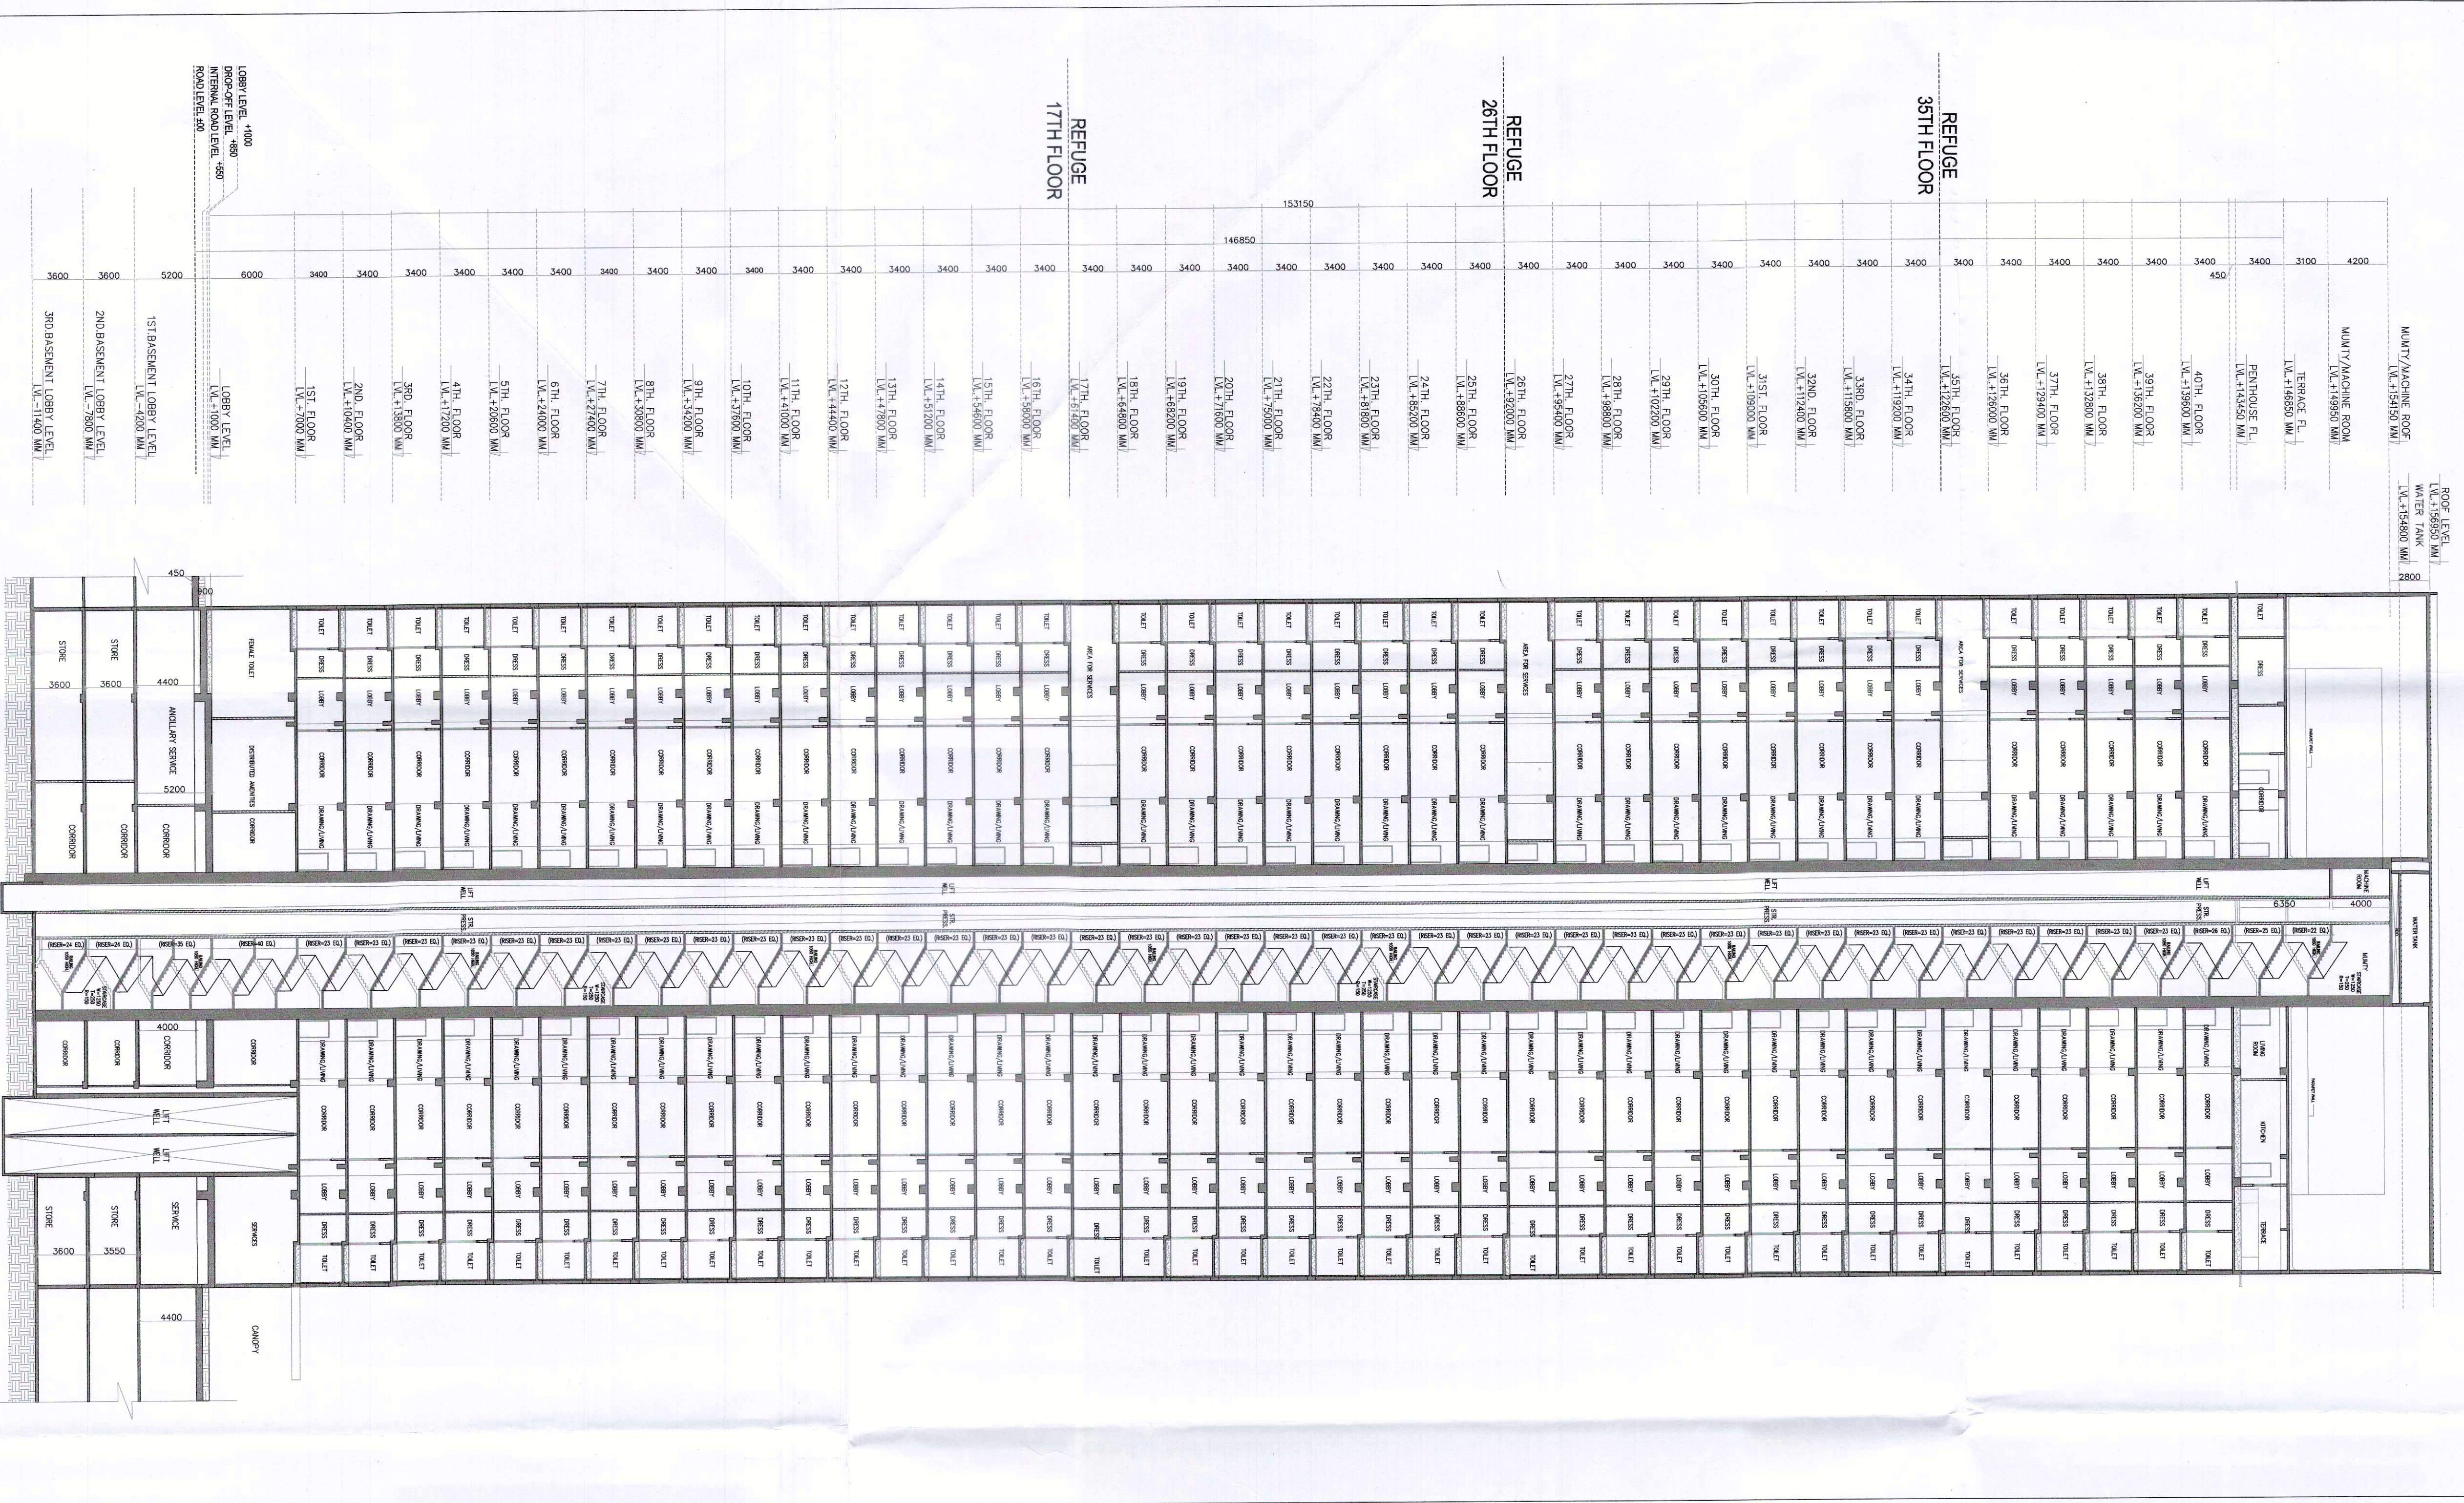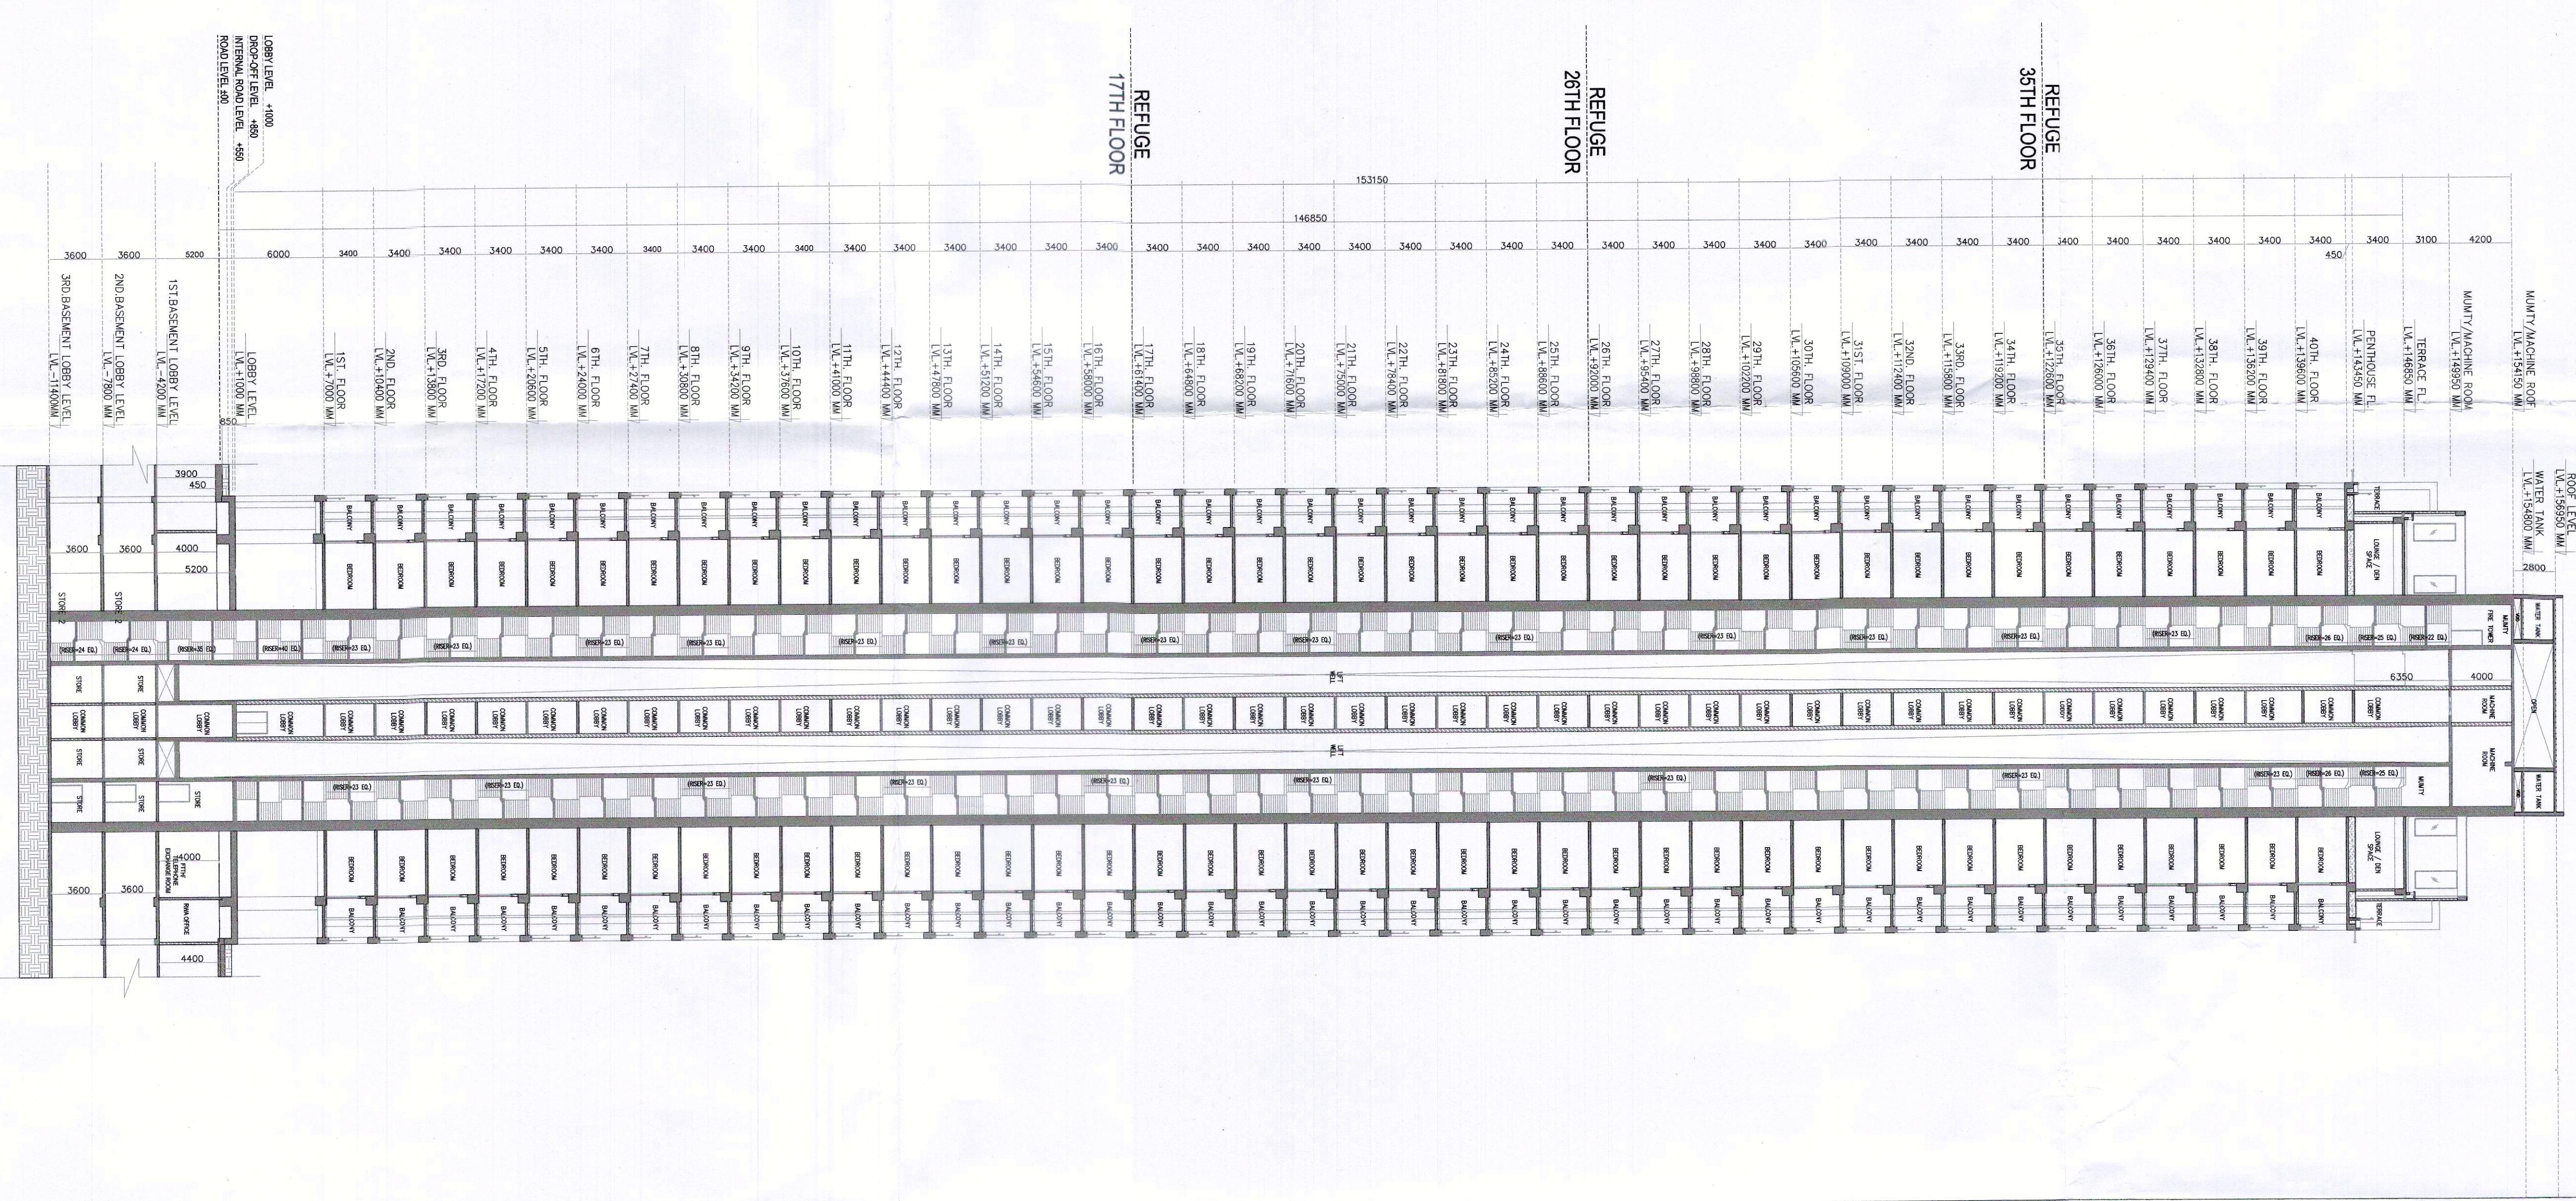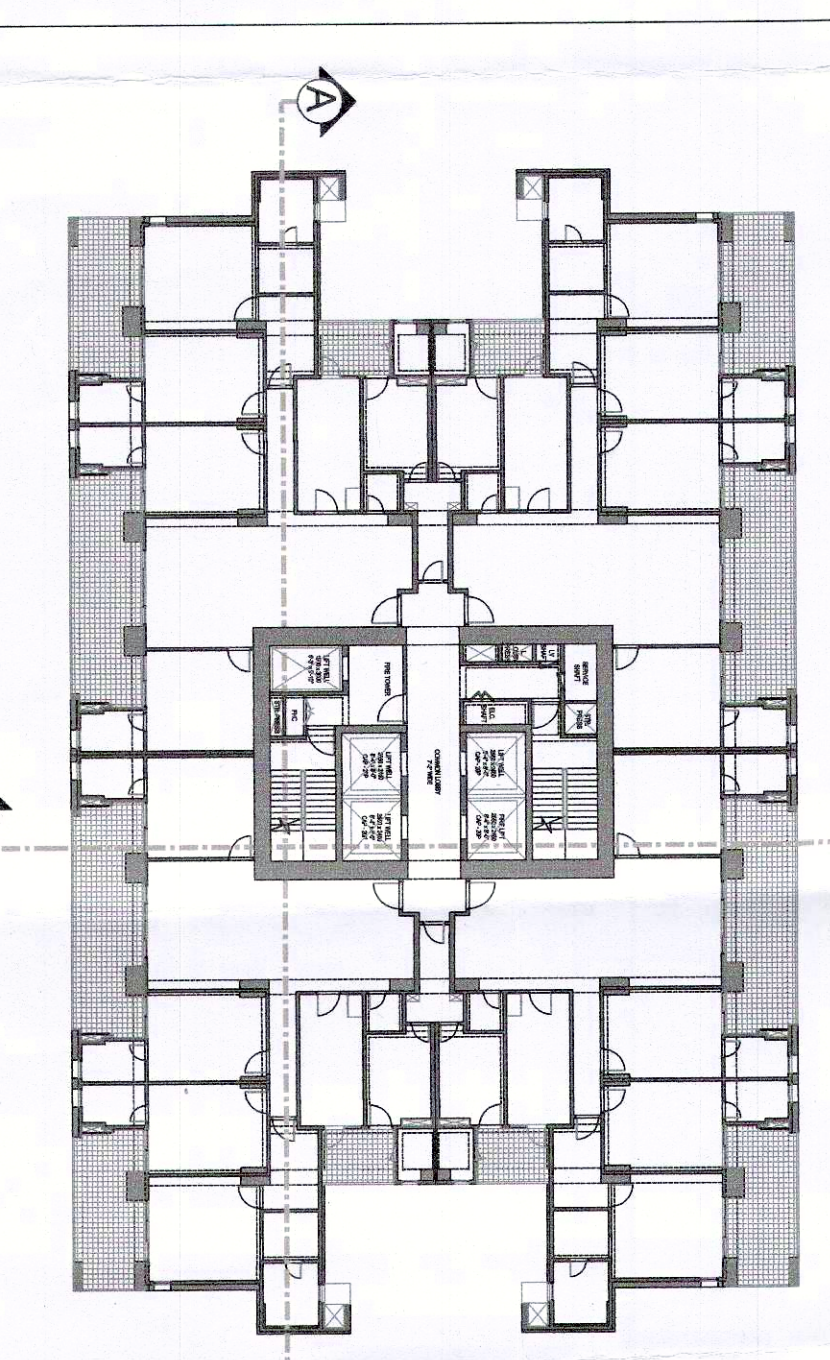

SECTION - AA'
SCALE 1:250