

Note :-
1. BUILDING WILL BE DESIGNED (STRUCTURES)
AS PER RELEVANT IS CODES FOR EARTH QUAKE
RESISTANCE.

PROJECT
PROPOSED BUILDING PLAN OF RESIDENTIAL COLONY
UNDER NEW INTEGRATED LICENSING POLICY (NILP)
DATED 11.06.2022 ON LAND MEASURING 116.28625
ACRES (LICENCE NO. 219 OF 2023 DATED 25-10-23.)
(AN AREA MEASURING 103.06625 ACRES MIGRATION
FROM LICENCE NO. 27 OF 2012 DATED 02.04.2012
AND 13.24 ACRES AS FRESH AS FRESH APPLIED AREA)
IN SECTOR -76 & 77 GURUGRAM MANESAR URBAN
COMPLEX BEING DEVELOPED BY DLF LTD IN
IT'S ASSOCIATE COMPANIES


DESIGN ARCHITECTS

Arcon Associates Pvt. Ltd.
Plot No.-36B, Institutional Area,
Sector-32, Gurgaon,
Haryana-122001.

ASSOCIATE ARCHITECTS

R/S|M/S
ARCHITECTS


RSMS ARCHITECTS PVT. LTD.
69,Nare Niwas BhawanI Kunj
(Behind D2) Vasant Kunj,
New Delhi-110070
Tel:-011-26893616,26893617
www.rsms-arch.com

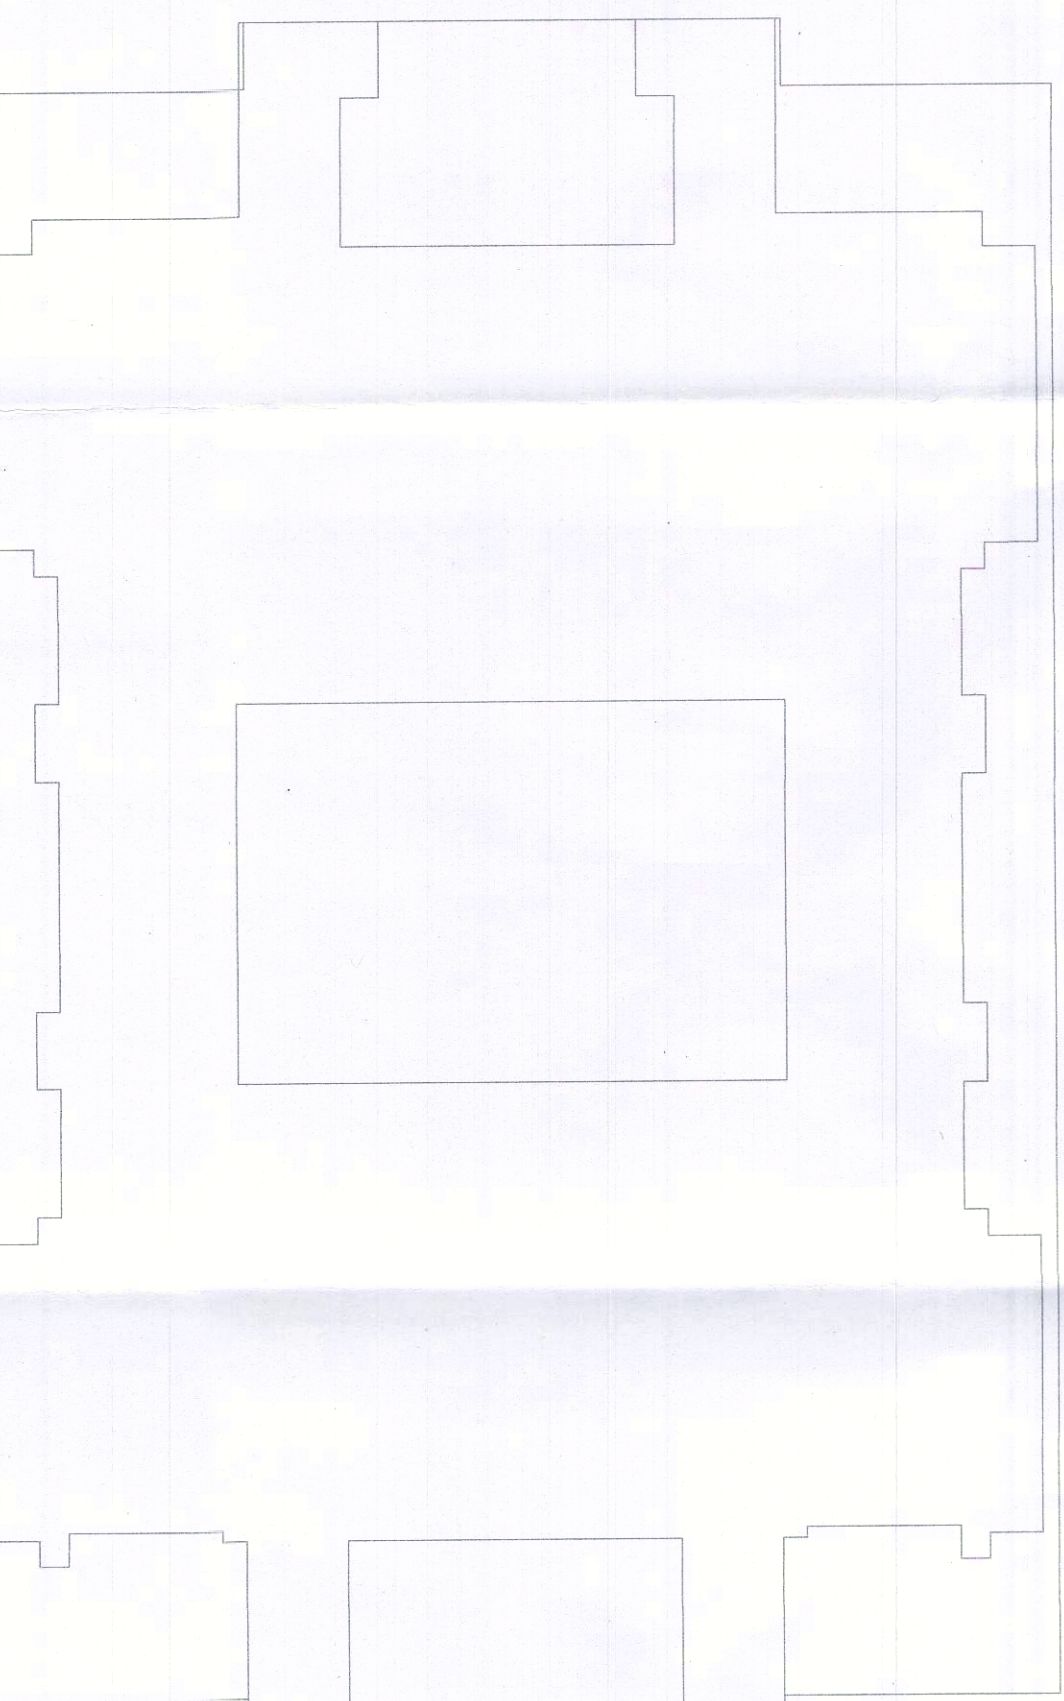

KEY PLAN
SCALE 1:200



ELEVATION D
SCALE 1:200

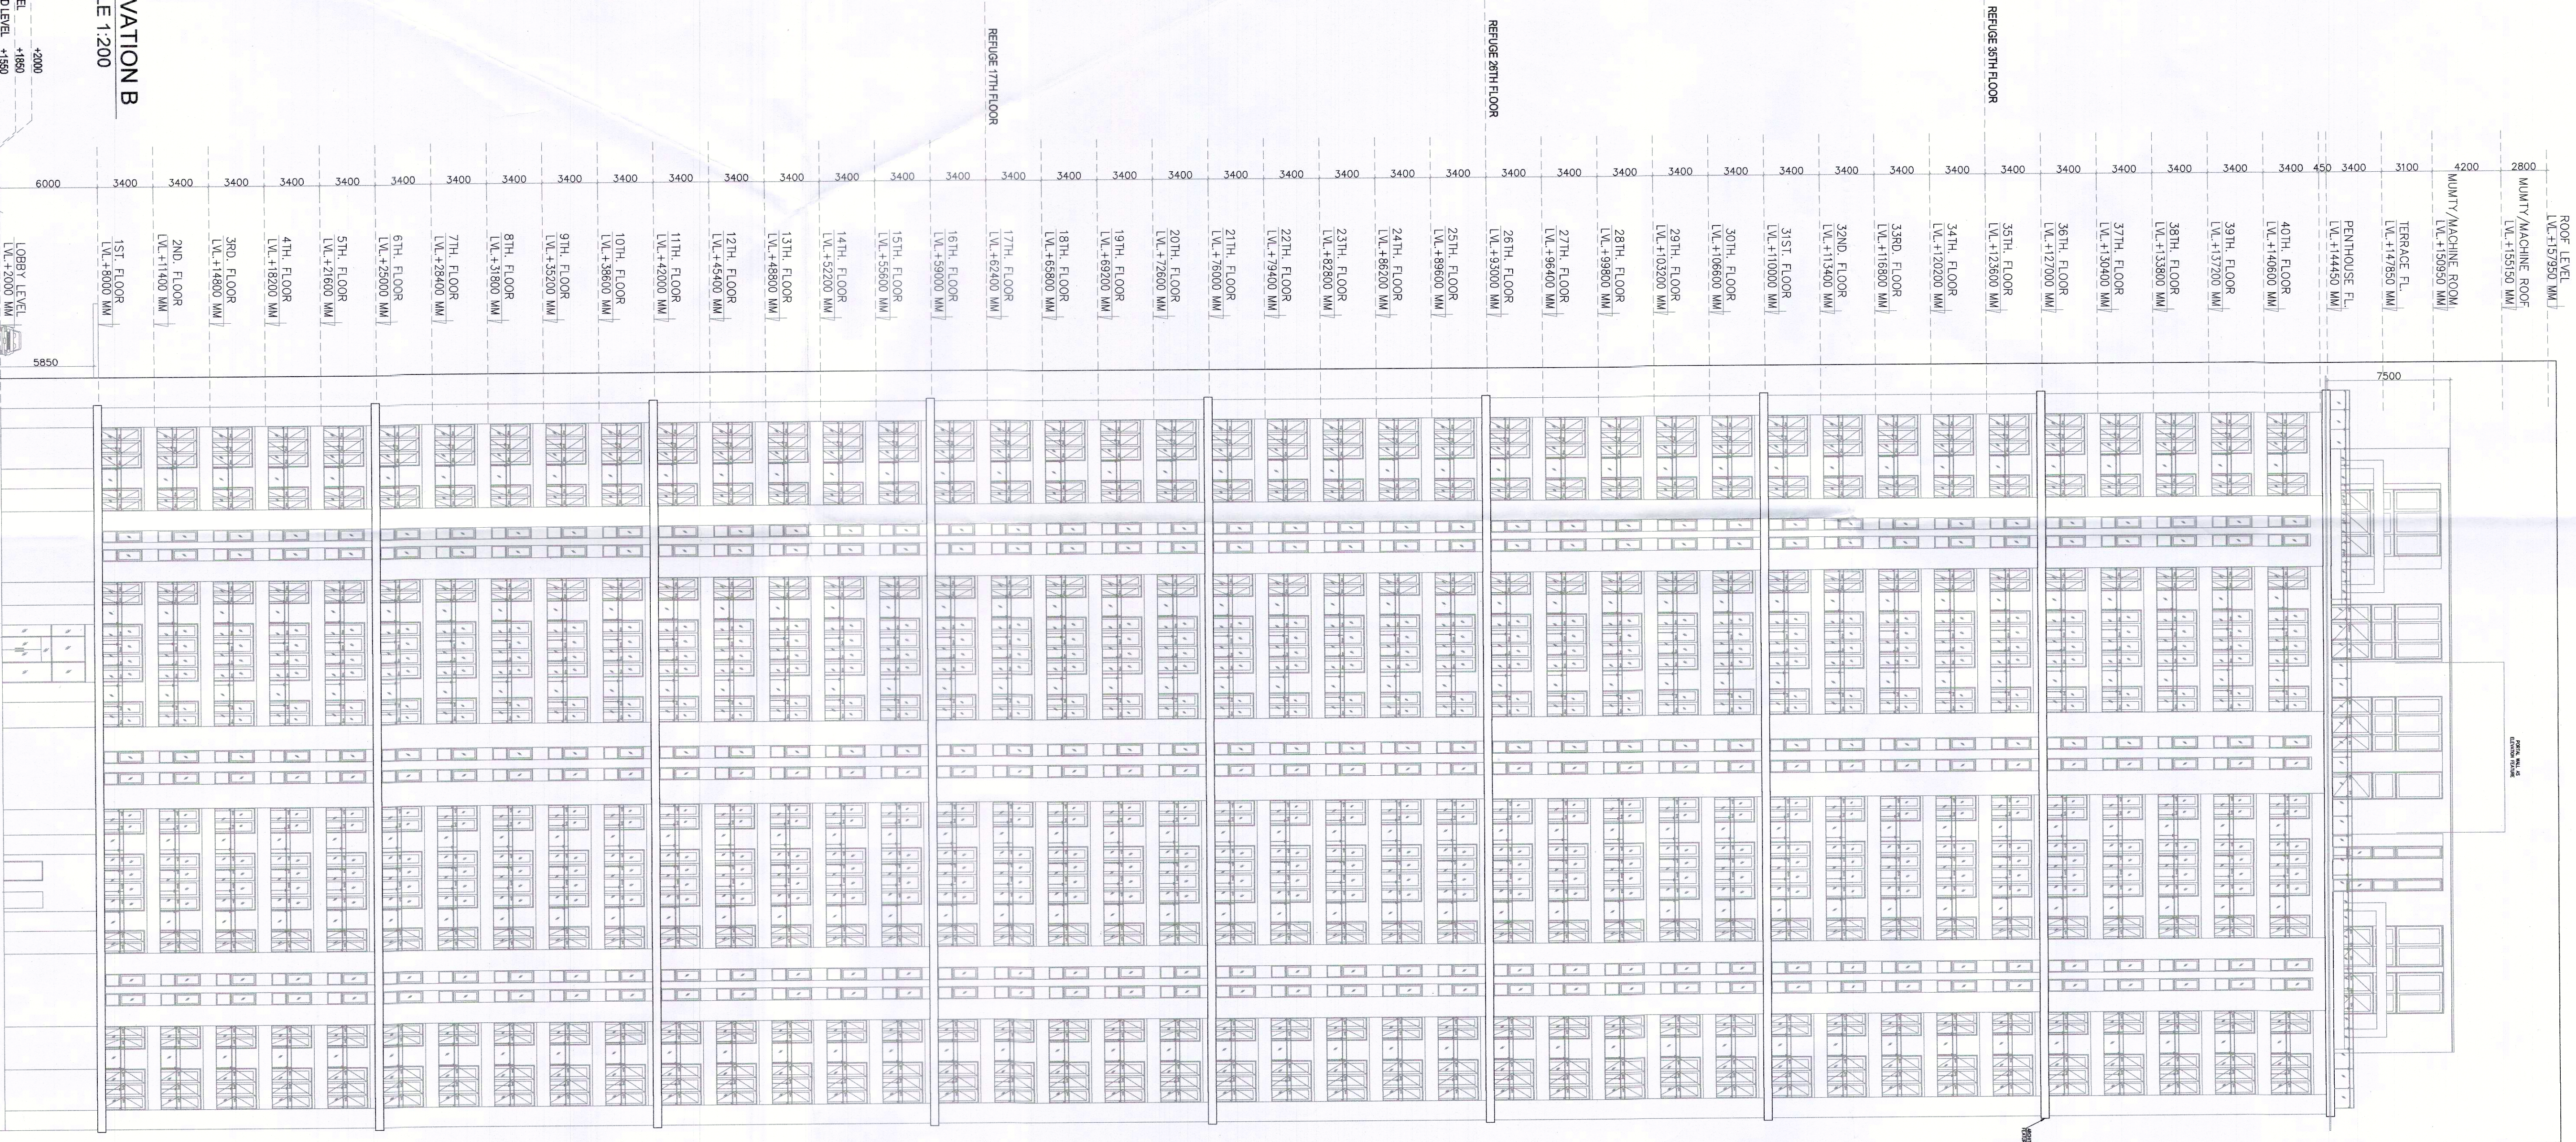

ELEVATION B
SCALE 1:200



ARCHITECT'S SEAL
& SIGNATURE

OWNER'S SEAL
& SIGNATURE

TO BE SANCTIONED
AT THE SITE OFFICE
DATE: 13-12-2023

FOR DLF LIMITED
Authorized Signatory

SEP - 2023

Scale : 1:200

Drawing No.:-

ELEVATION B & D
TOWER-G

TC-16