

Note :-

1. BUILDING WILL BE DESIGNED (STRUCTURES)
AS PER RELEVANT IS CODES FOR EARTH QUAKE
RESISTANCE.

PROJECT
PROPOSED BUILDING PLAN OF RESIDENTIAL
COLONY UNDER NEW INTEGRATED LICENSING POLICY
(NIP) DATED 11.06.2022 ON LAND MEASURING 116.28625
ACRES (LICENCE NO. 218 OF 2022 DATED 25-10-23)
(AN AREA MEASURING 105.06625 ACRES INMATION
FROM LICENCE NO. 27 OF 2012 DATED 02.04.2012
AND 122.4 ACRES AS FRESH AS FRESH (AREA)
IN RESERVATION OF LAND MEASURING 116.28625
ACRES BEING DEVELOPED BY DLF LTD IN
COLLABORATION WITH LAND OWNERS AND
IT'S ASSOCIATE COMPANIES


DESIGN ARCHITECTS

Arcoo Associates Pvt. Ltd.,
Plot No - 36B Institutional Area,
Sector - 32 Gurgaon,
Haryana - 122001.

ASSOCIATE ARCHITECTS


R S M S
ARCHITECTS

RSMS ARCHITECTS PVT. LTD.
69, Nore Nivas Bhawan (Kunj)
(Behind D2), Vasant Kunj,
New Delhi - 110070.
Tel: 011-26898616, 26898617
www.rsms-arch.com

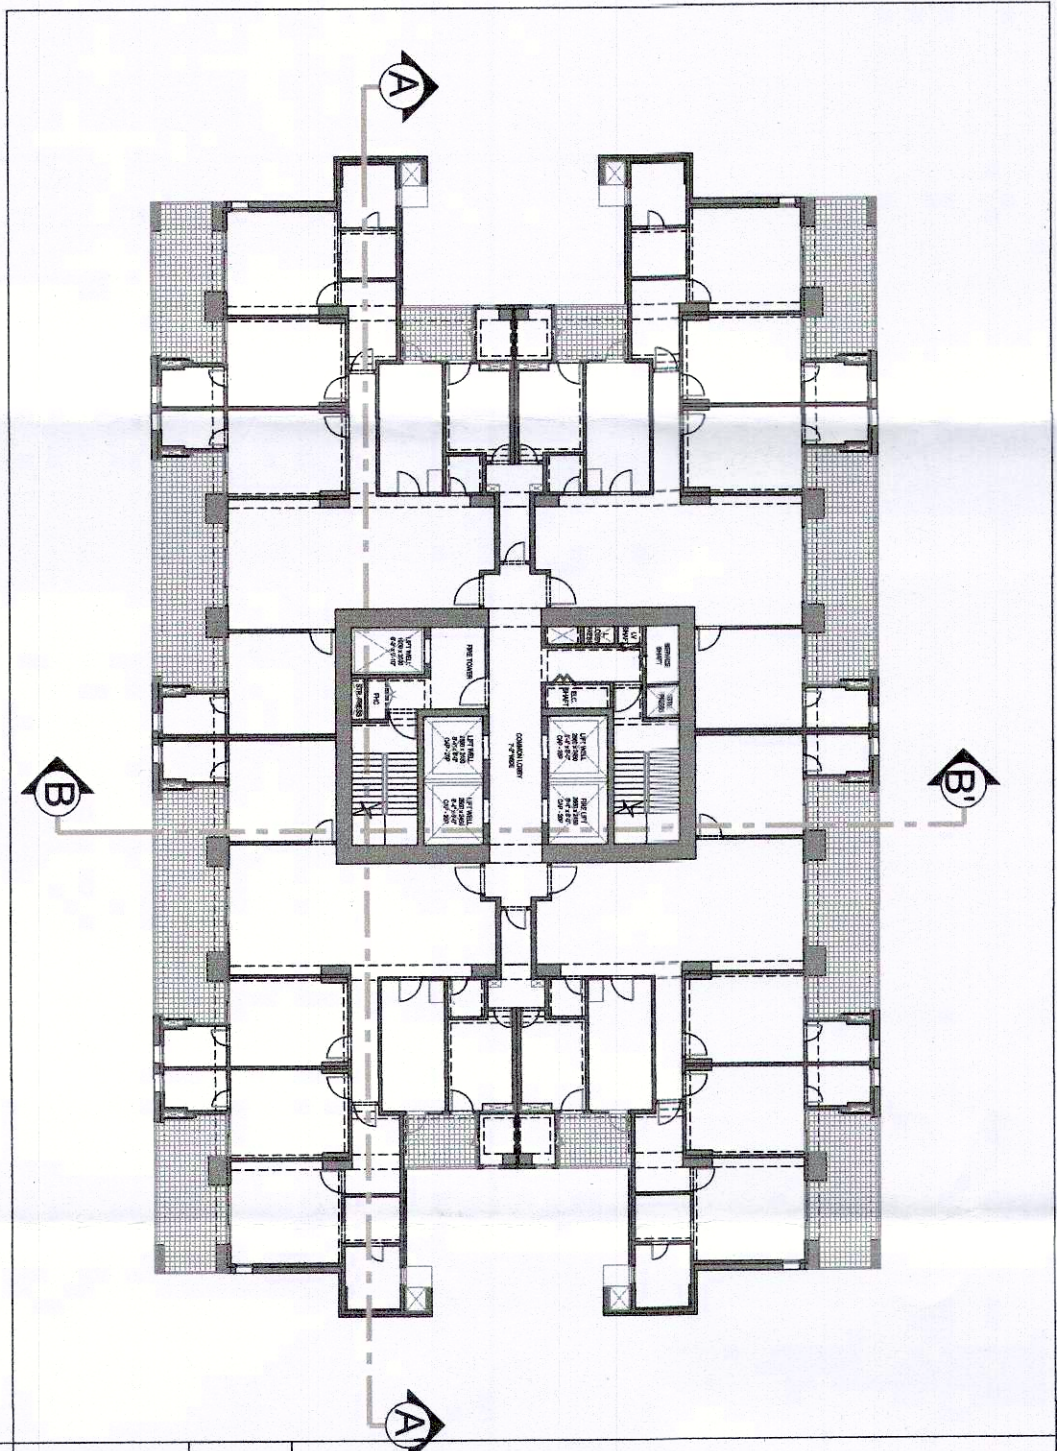


KEY PLAN

SCALE 1:300

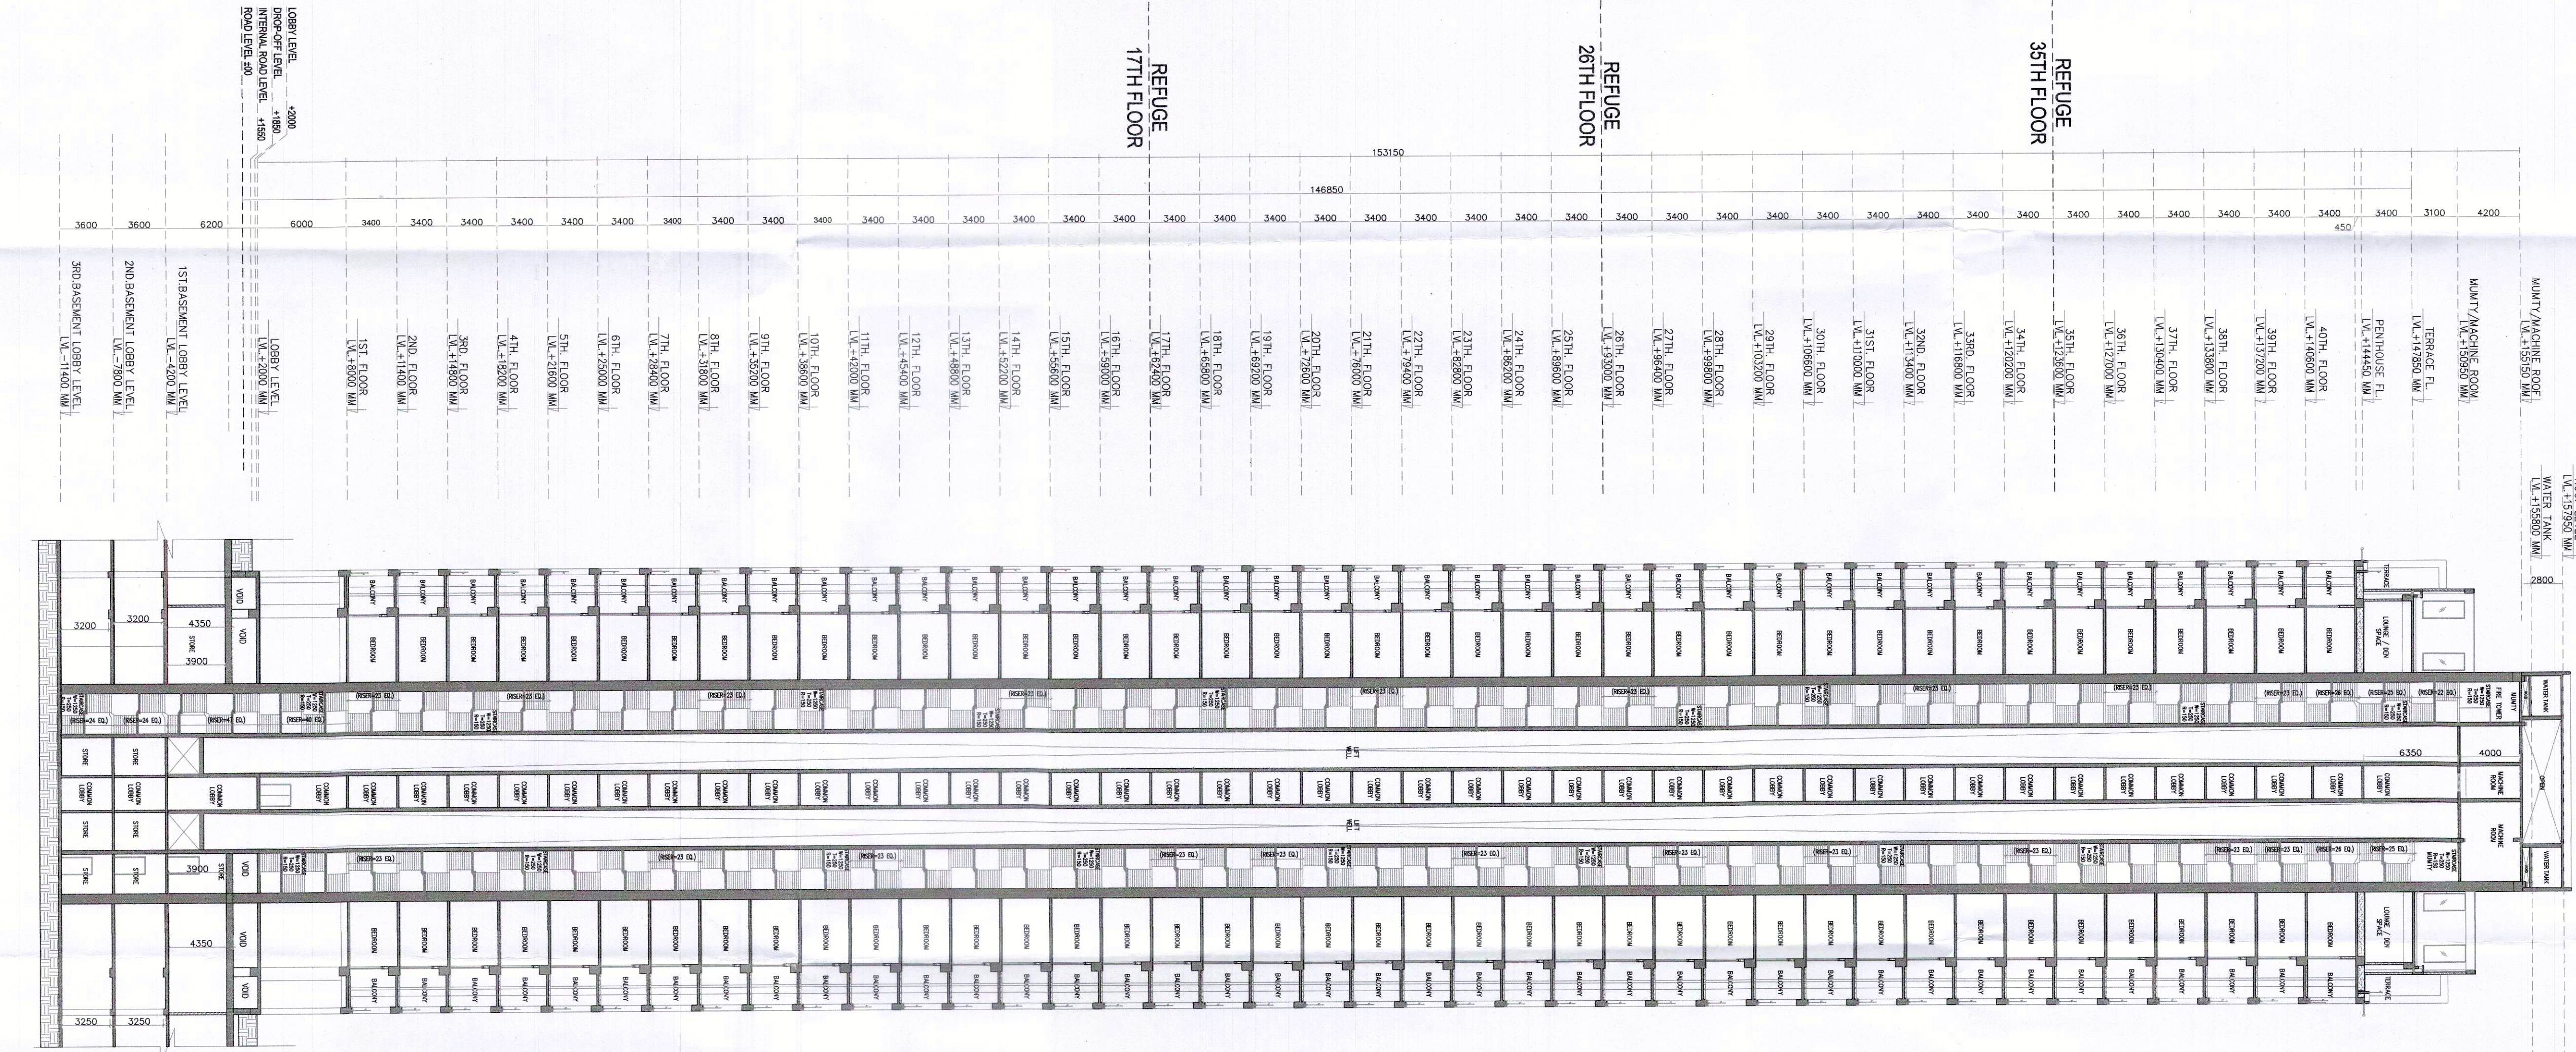

SECTION - BB'

SCALE 1:250

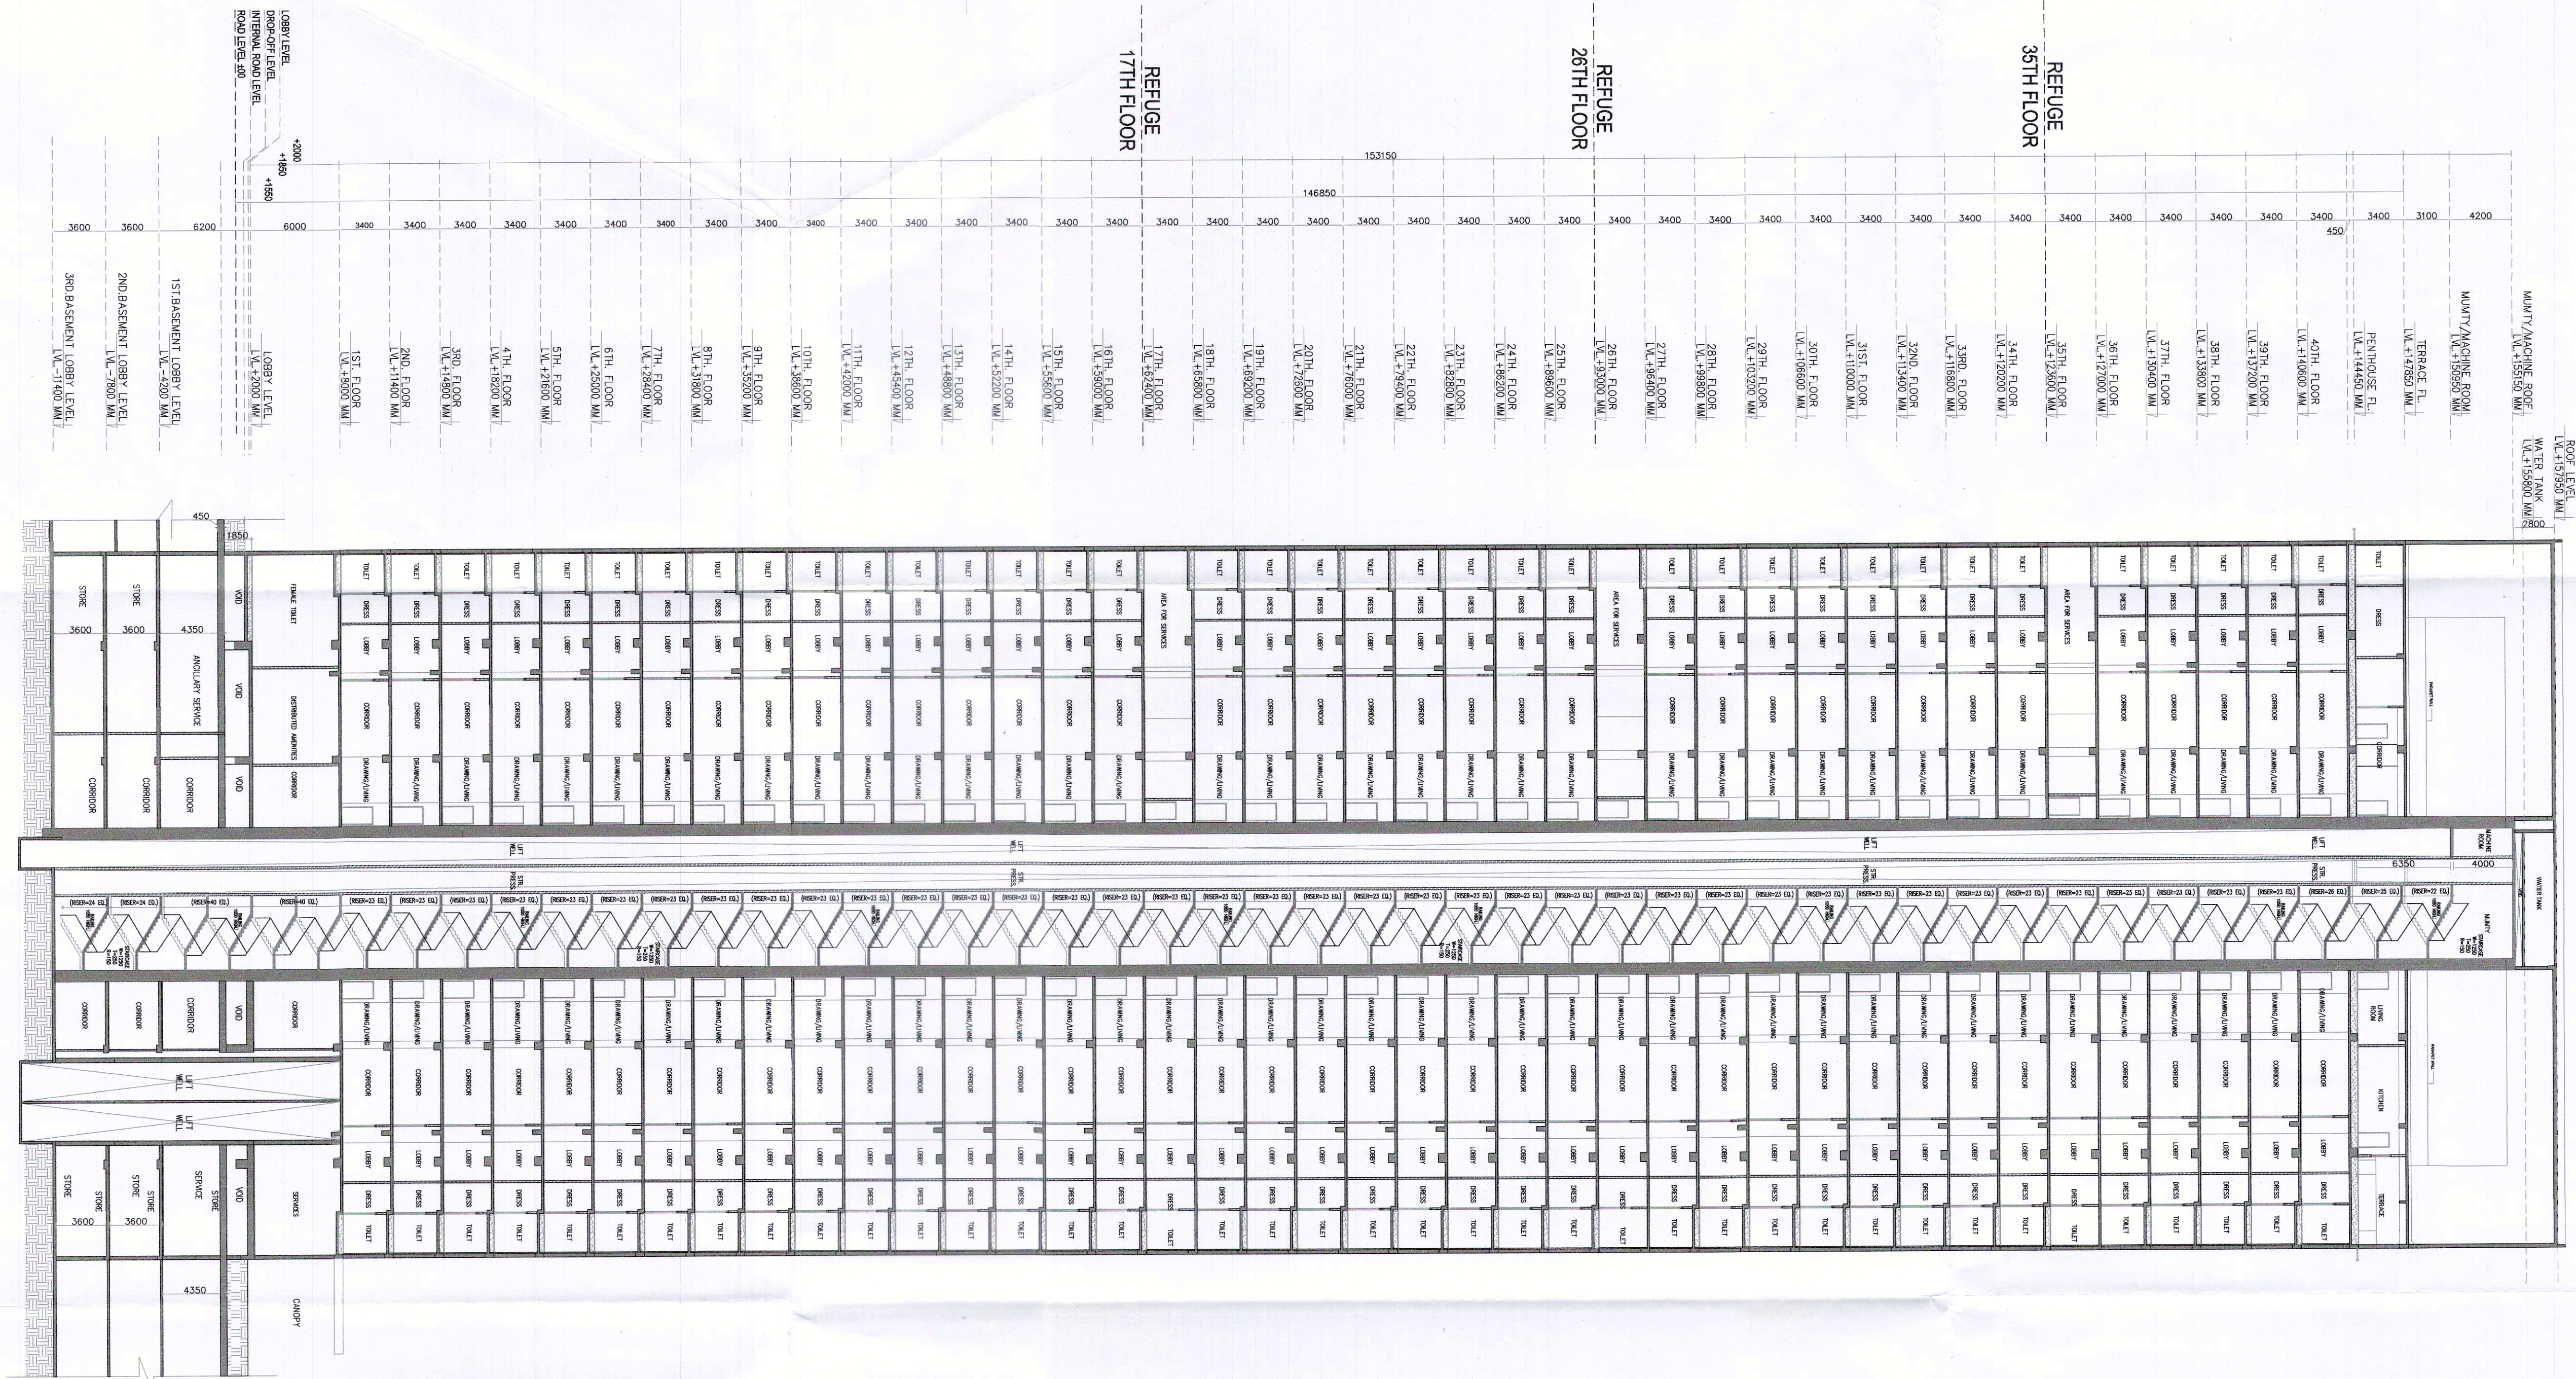

SECTION - AA'

SCALE 1:250

TO BE SEEN AT THE OFFICE
DATED: 13-12-2023
BMC

ARCHITECT'S SEAL & SIGNATURE

OWNER'S SEAL & SIGNATURE

SEP - 2023

Drawing Title:-

TOWER SECTIONS
SECTION A-A' & B-B'
TOWER - C

Drawing No:-

TC-2*