

Note :-
1. BUILDING WILL BE DESIGNED (STRUCTURES)
AS PER RELEVANT IS CODES FOR EARTH QUAKE
RESISTANCE.

PROJECT

PROPOSED BUILDING PLAN OF RESIDENTIAL COLONY
UNDER NEW INTEGRATED LICENSING POLICY (NILP)
DATED 11.05.2022 ON LAND MEASURING -16.29625
ACRES (LICENCE NO. 219 OF 2023 DATED 25-10-23)
IN AREA MEASURING 103.0825 ACRES MIGRATION
FROM LICENCE NO. 27 OF 2012 DATED 02.04.2012
AND 15.24 ACRES AS FRESH AS FRESH APPLIED AREA)
AS SECTOR-18 & 17, GURUGRAM, HARYANA
OWNERS: RSM'S ARCHITECTS PVT. LTD.
CONSULTING ENGINEER: B. D. T. D. N.
IT'S ASSOCIATE COMPANIES

DESIGN ARCHITECTS

Acrop Associates Pvt. Ltd.,
Plot No.-36B, Institutional Area,
Sector-32, Gurgaon,
Haryana-122001.

ASSOCIATE ARCHITECTS

R S M S
ARCHITECTS

RSM'S ARCHITECTS PVT. LTD.,
69, Nara Niwas, Bhawani Kunj,
(Behind D2), Vasant Kunj,
New Delhi-110070.
Tel.: 011-26989616, 26989617
www.rsms-arch.com

Consultant
Architect
ATP (P)
ID
PA
K.T.R.
Rana (for Seal)
J.D.H.Q.
TO BE SUBMITTED TO THE
MUNICIPALITY
DATE: 13-12-2023

ARCHITECT'S SEAL
& SIGNATURE


OWNER'S SEAL
& SIGNATURE

For DLF Limited
Authorized Signatory


SEP-2023 Scale : 1:200
Drawing No:-
ELEVATION B & D
(TOWER-D)

KEY PLAN

SCALE 1:200

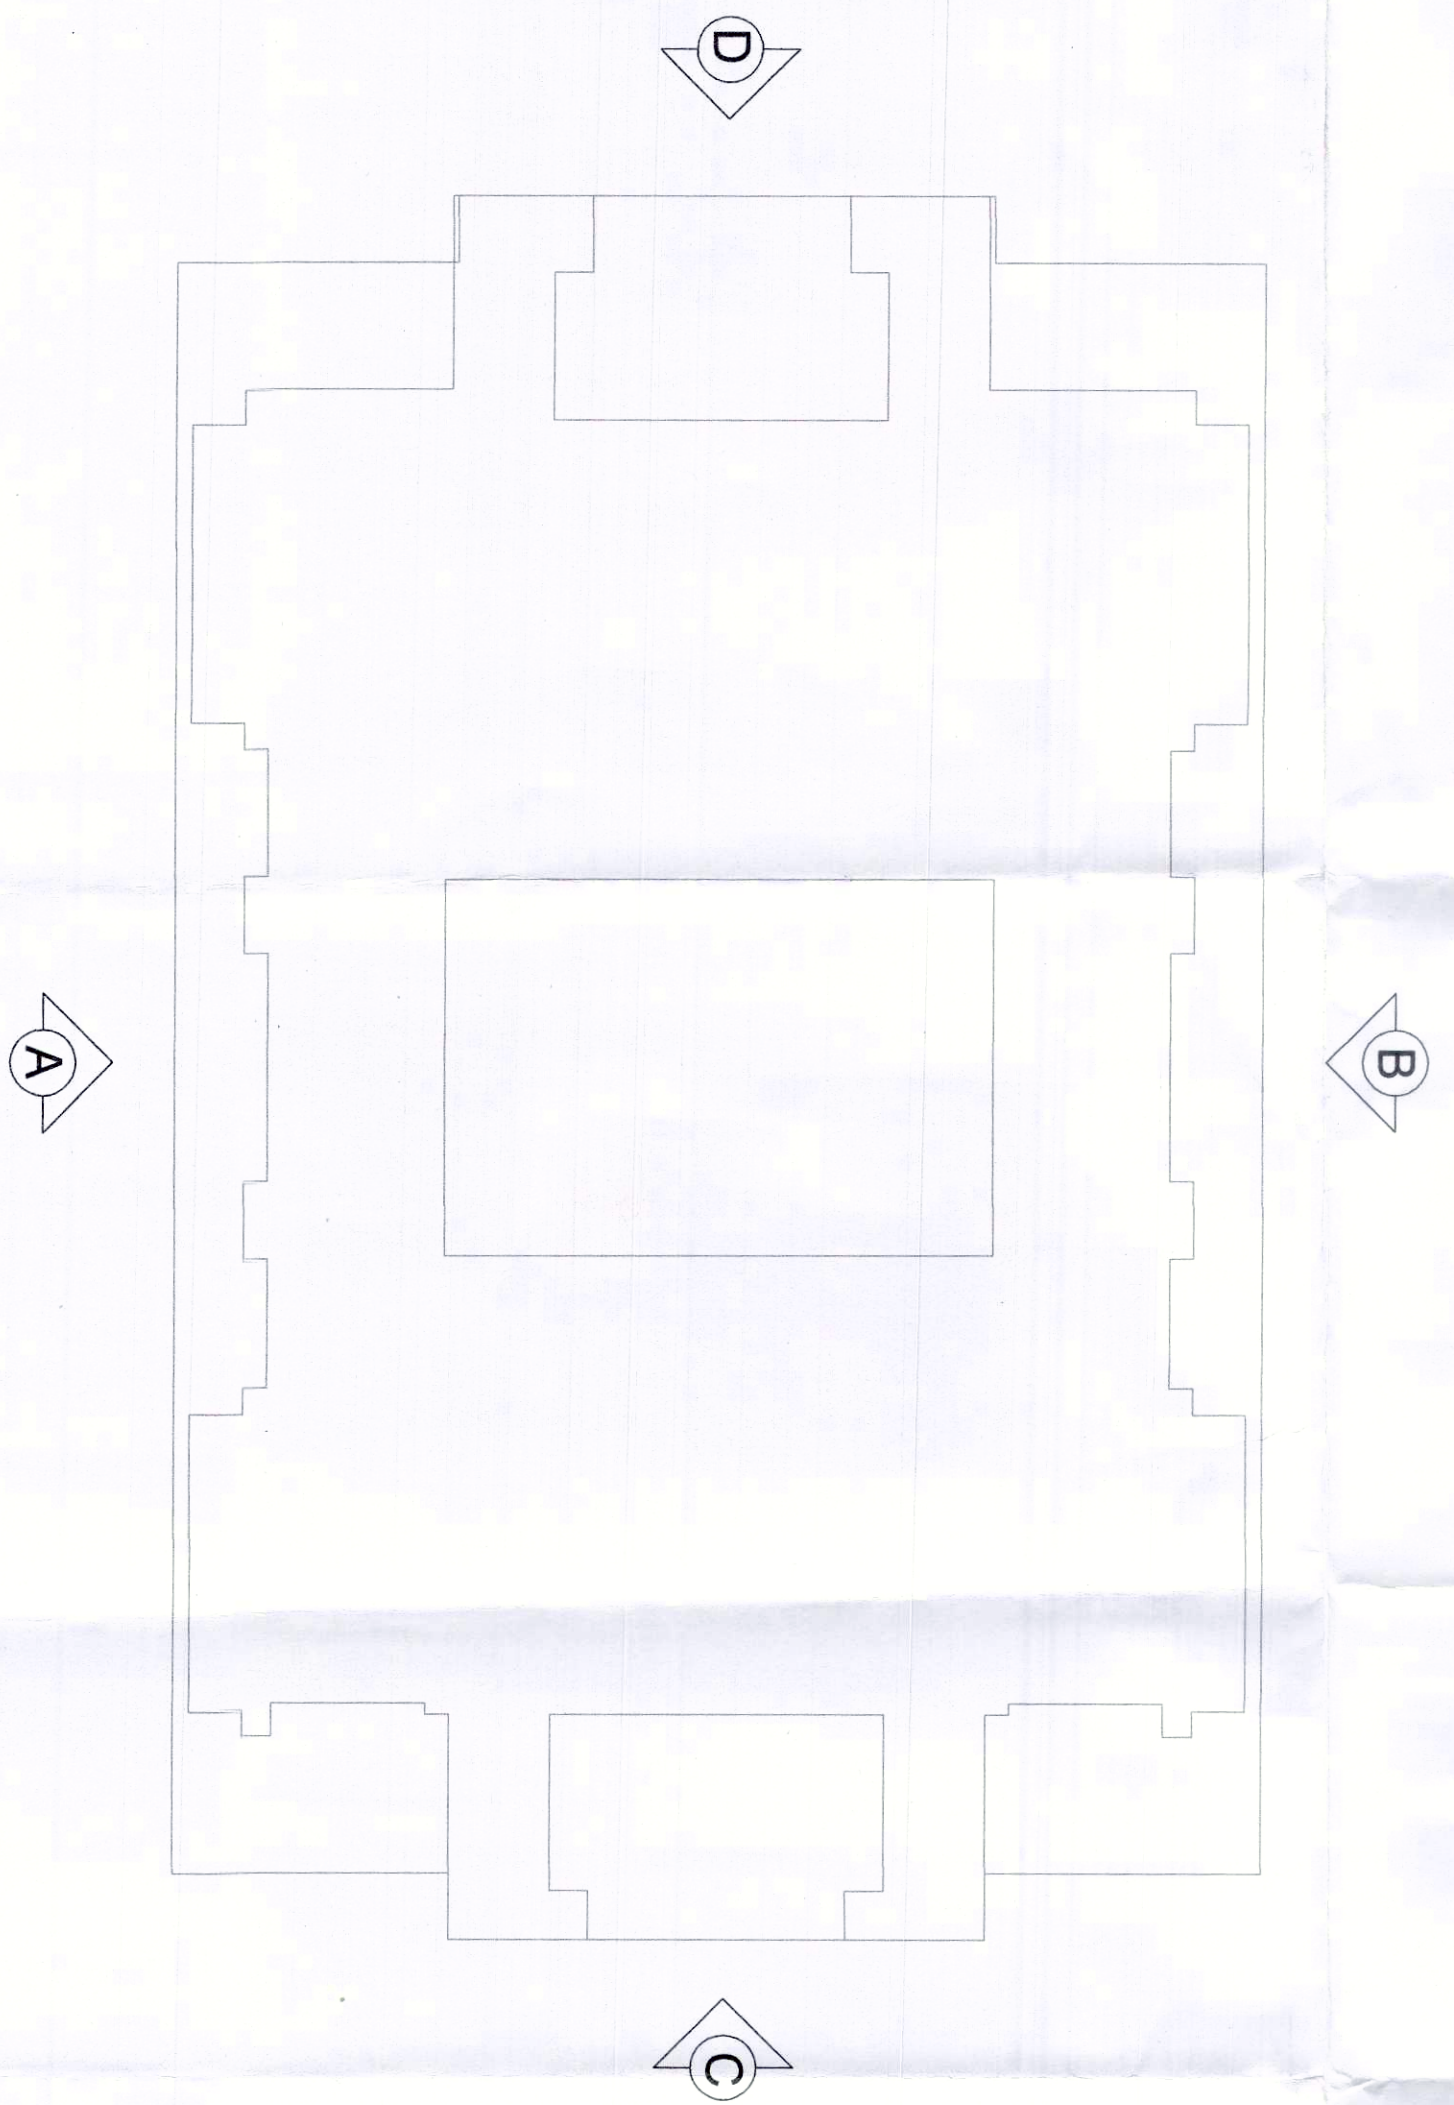


ELEVATION D

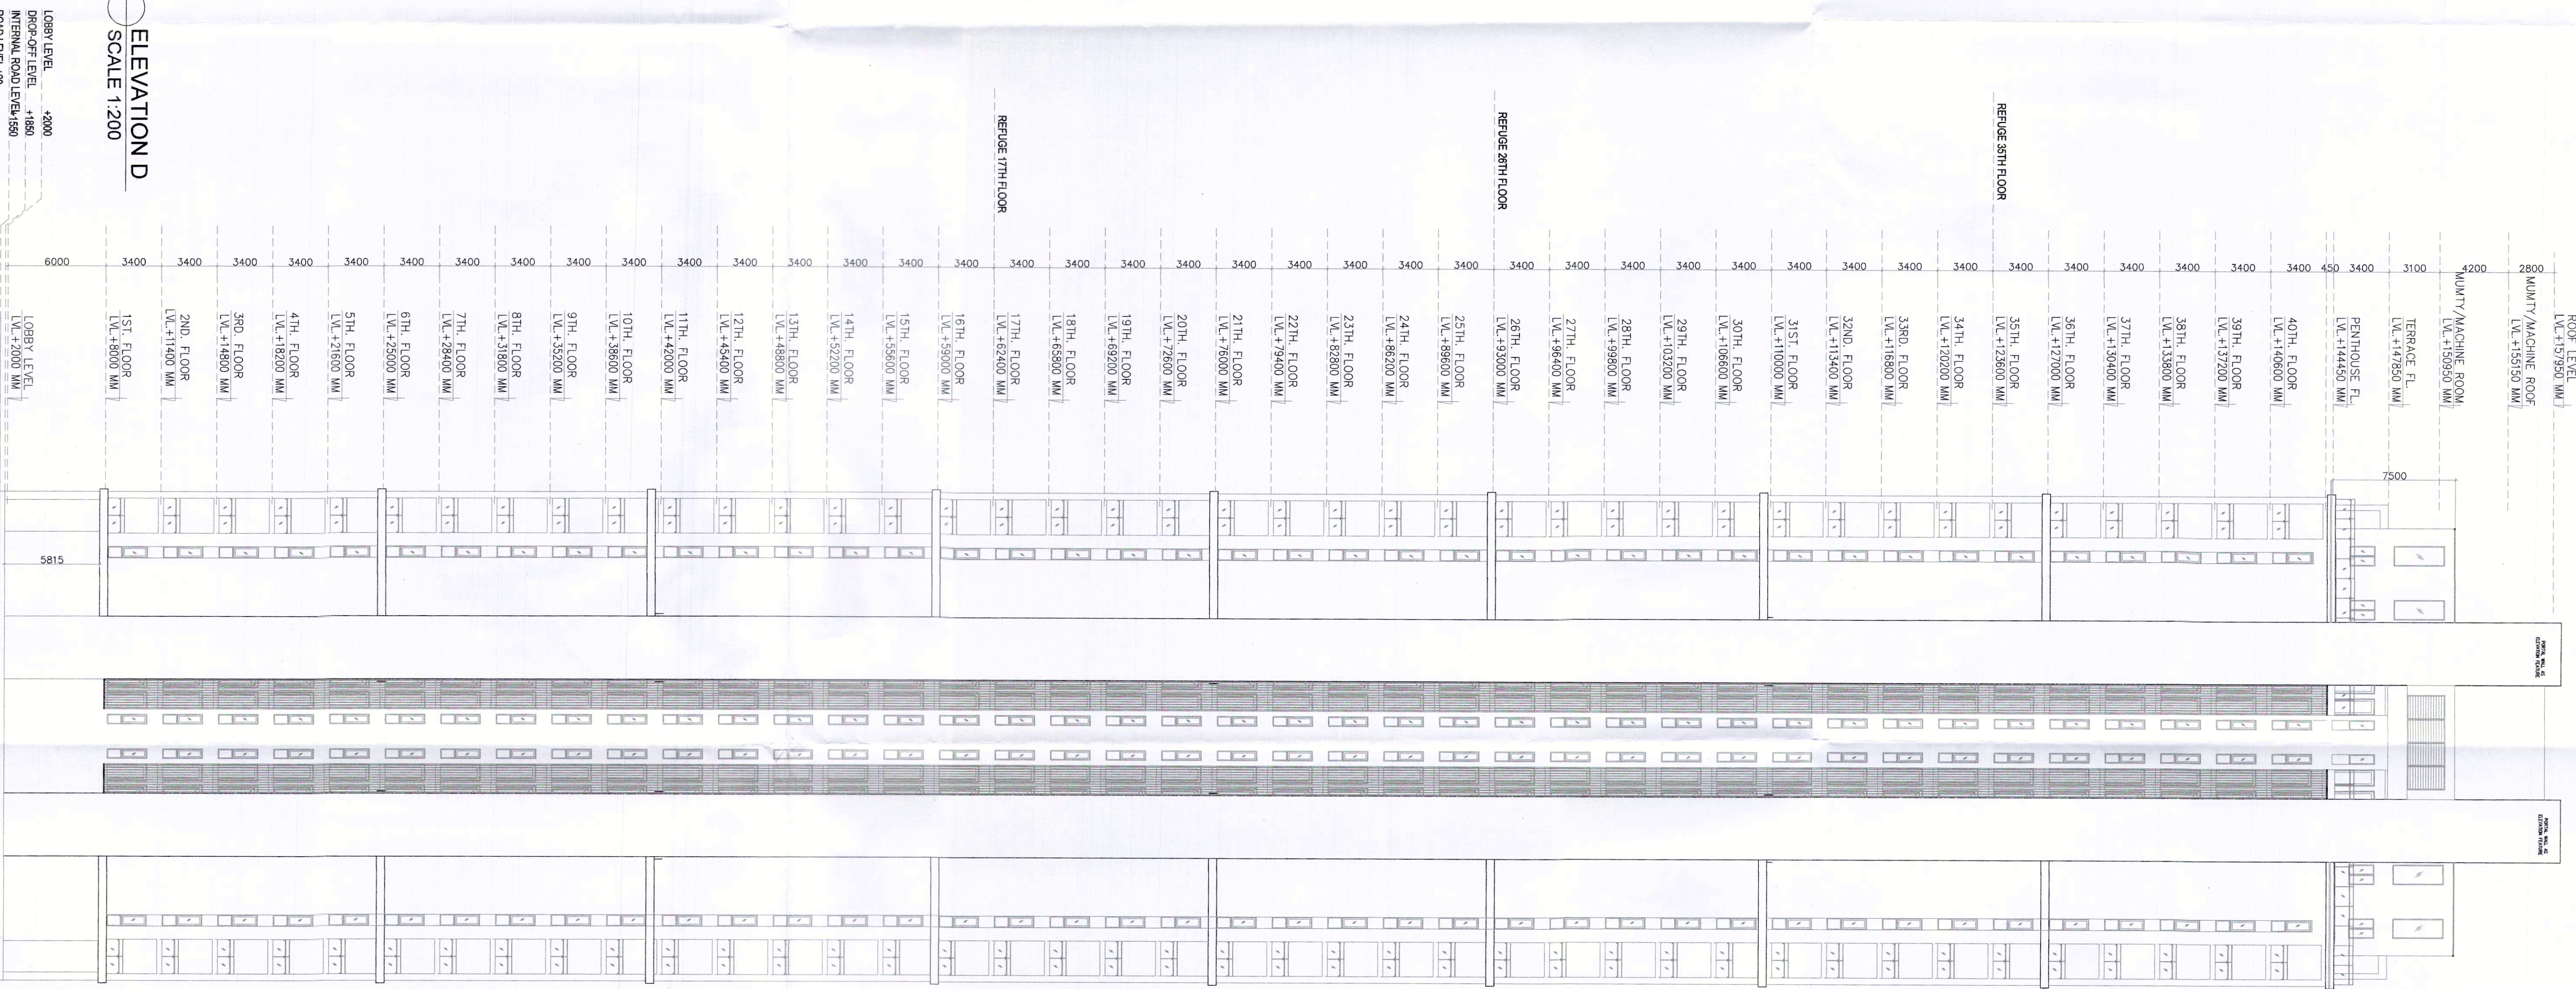


ELEVATION D

SCALE 1:200

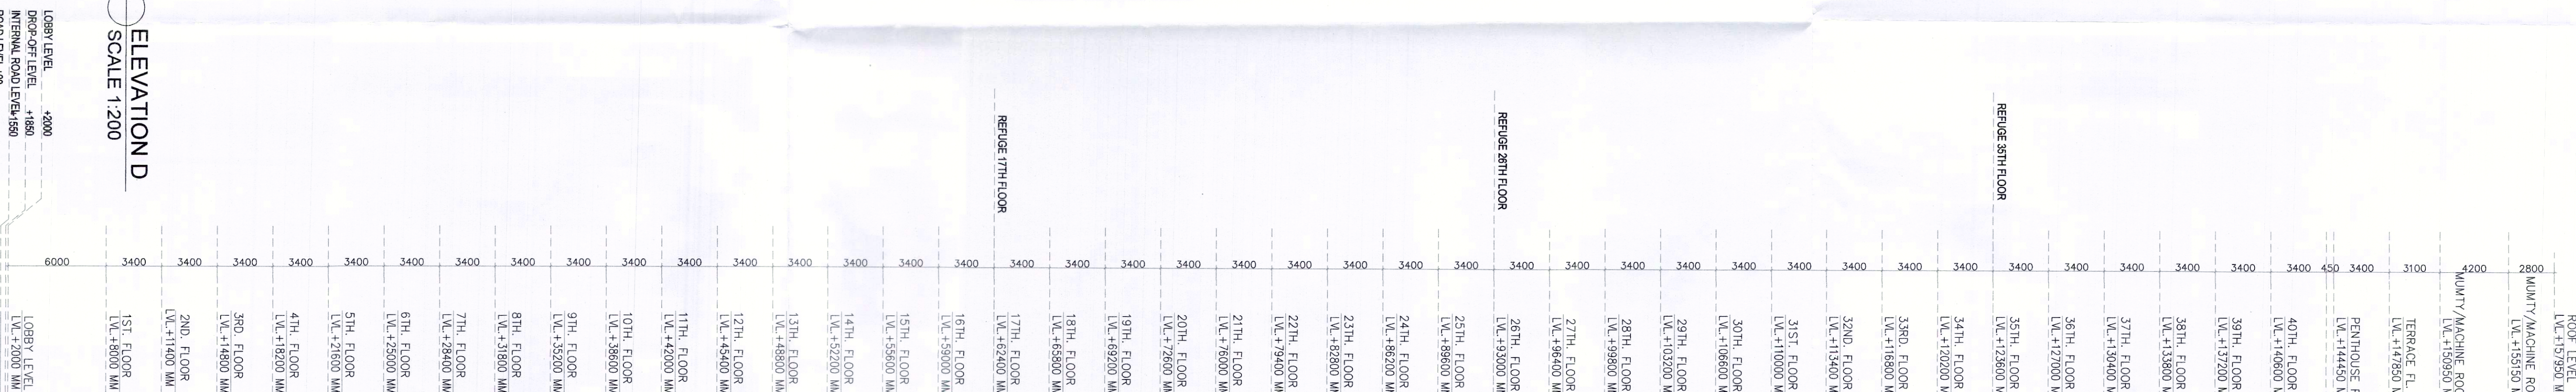

ELEVATION B

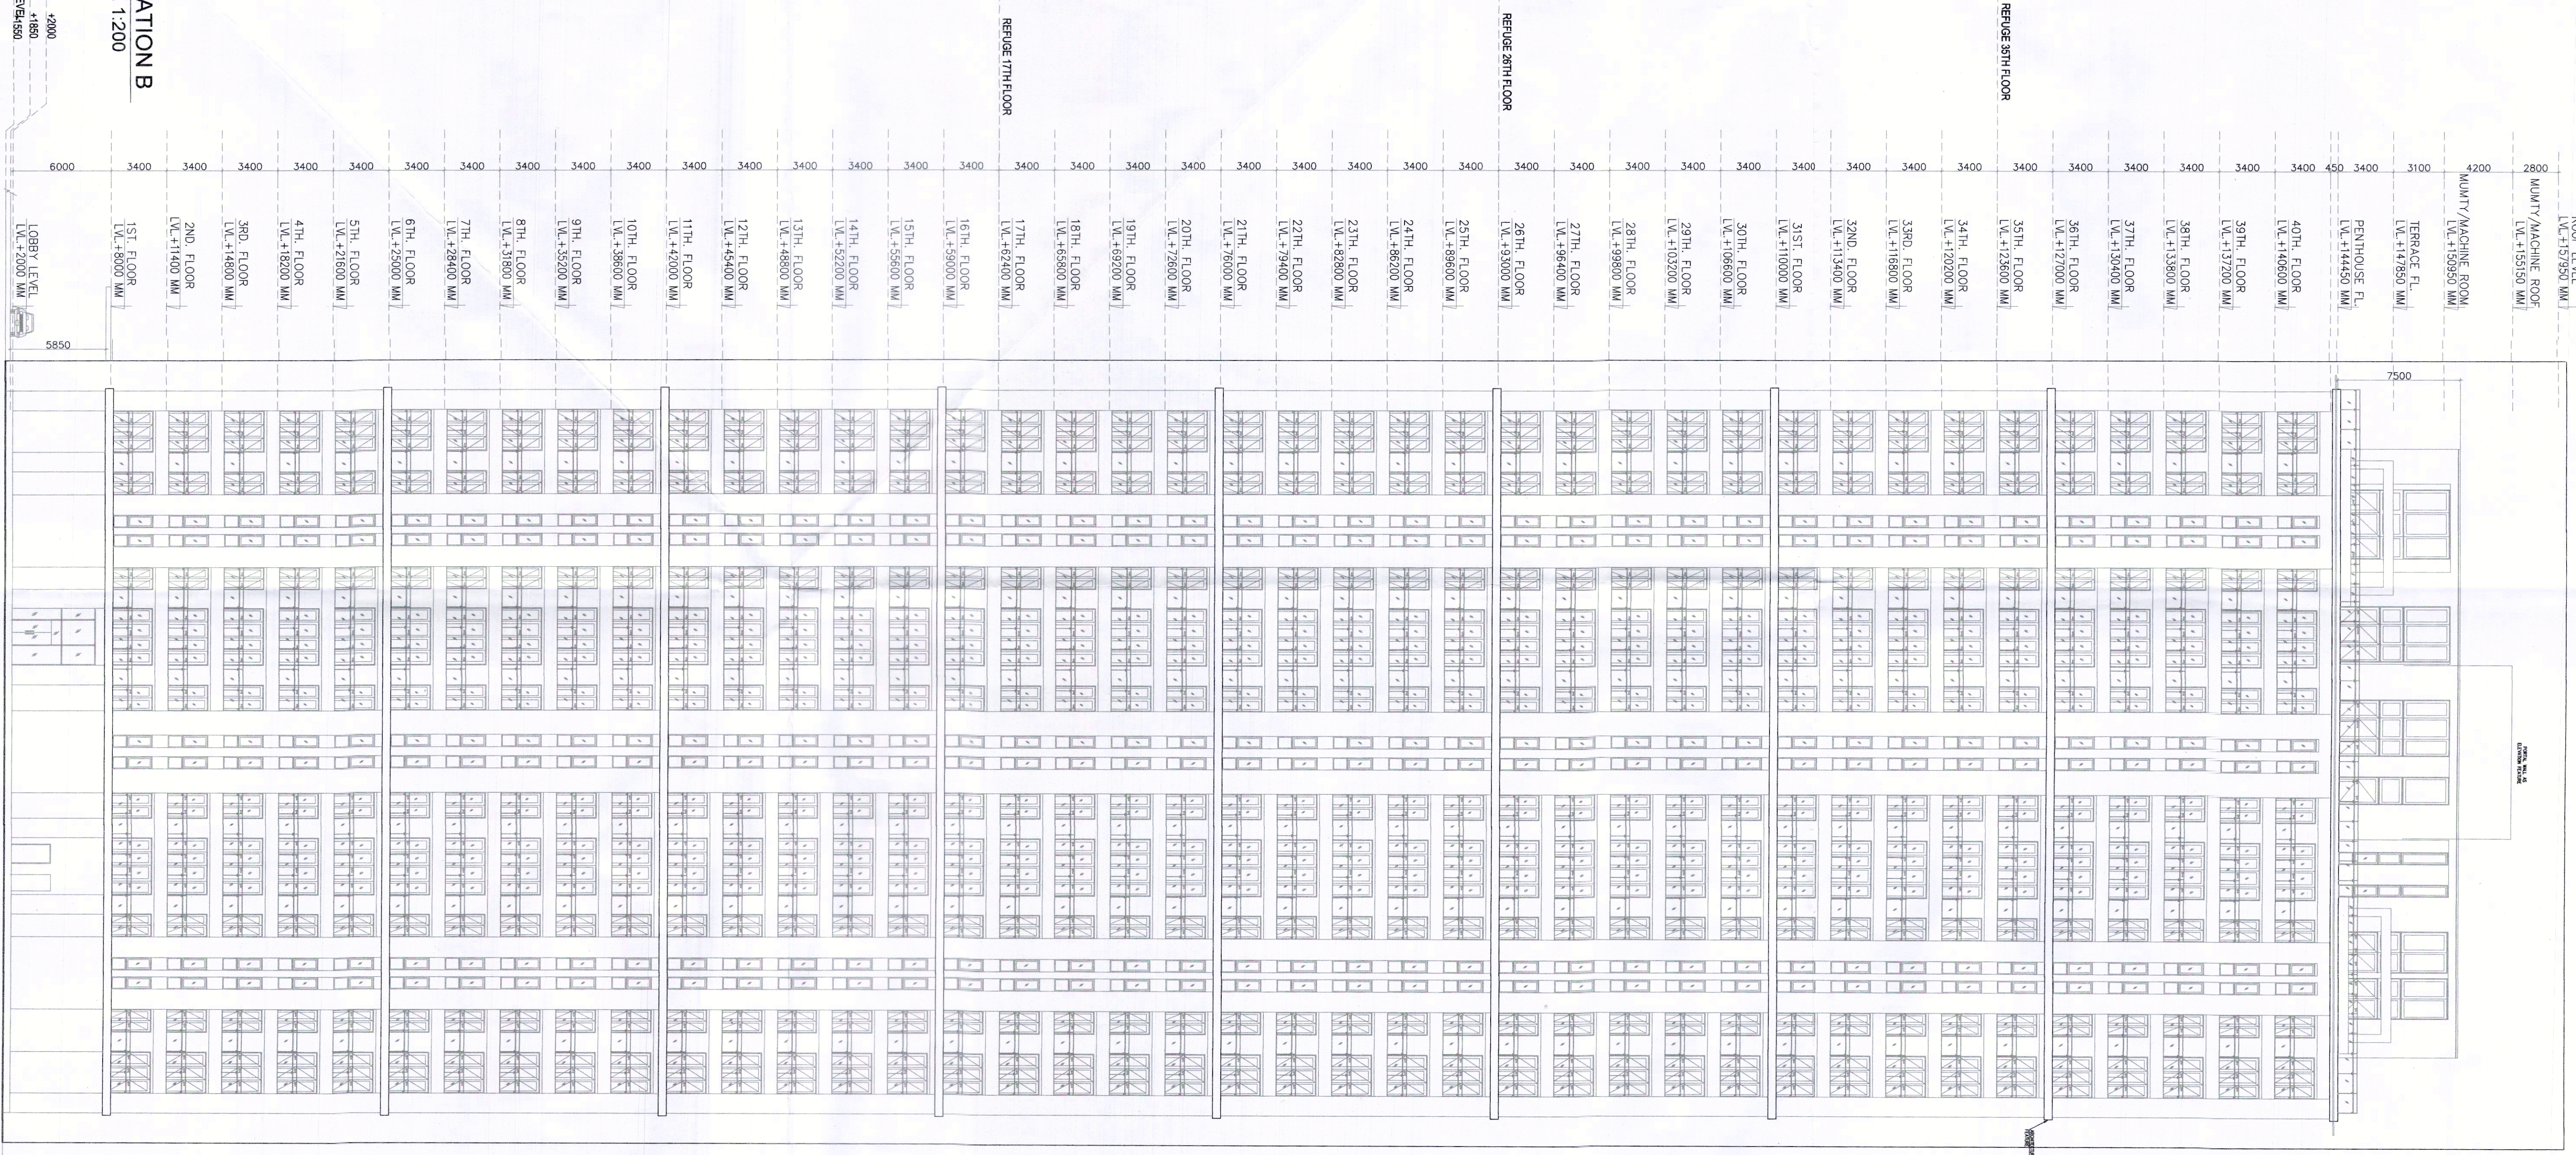

ELEVATION B

SCALE 1:200

