

Note:-
1. BUILDING WILL BE DESIGNED (STRUCTURES)
AS PER RELEVANT IS CODES FOR EARTH QUAKE
RESISTANCE.

PROJECT
PROPOSED BUILDING PLAN OF RESIDENTIAL COLONY
UNDER NEW INTEGRATED LICENSING POLICY (NILP)
DATED 11.06.2022 ON LAND MEASURING 116.28625
ACRES (LICENCE NO. 219 OF 2023 DATED 25-10-23)
(AN AREA MEASURING 103.05625 ACRES MIGRATION
FROM LICENCE NO. 27 OF 2012 DATED 02.04.2012
AND 13.24 ACRES AS FRESH AS FRESH APPLIED AREA)
IN SECTOR - 76 & 77, GURUGRAM MANESAR URBAN
COMPLEX BEING DEVELOPED BY DLF LTD. IN
ITS ASSOCIATE COMPANIES

DESIGN ARCHITECTS

Arcoo Associates Pvt. Ltd.,
Plot No.-36B, Institutional Area,
Sector-32, Gurgaon,
Haryana-122001.

ASSOCIATE ARCHITECTS

RS|MS
ARCHITECTS

RSMS ARCHITECTS PVT. LTD.,
69 Nore Nivas Bhovani Kunj
(Behind D2), Vasant Kunj,
New Delhi-110070.
Tel.: 011-26936616, 26936617
www.rsms-arch.com

TO BE SUBMITTED
TO THE APPROVED OFFICE
MEMO NO.: 43359
DATE: 13-12-2023


ARCHITECT'S SEAL
& SIGNATURE

OWNER'S SEAL
& SIGNATURE


SEP-2023
Drawing Title:-
Scale : 1:200
ELEVATION A & C
(TOWER 1)

Drawing No:-
TF-21

KEY PLAN
SCALE 1:200

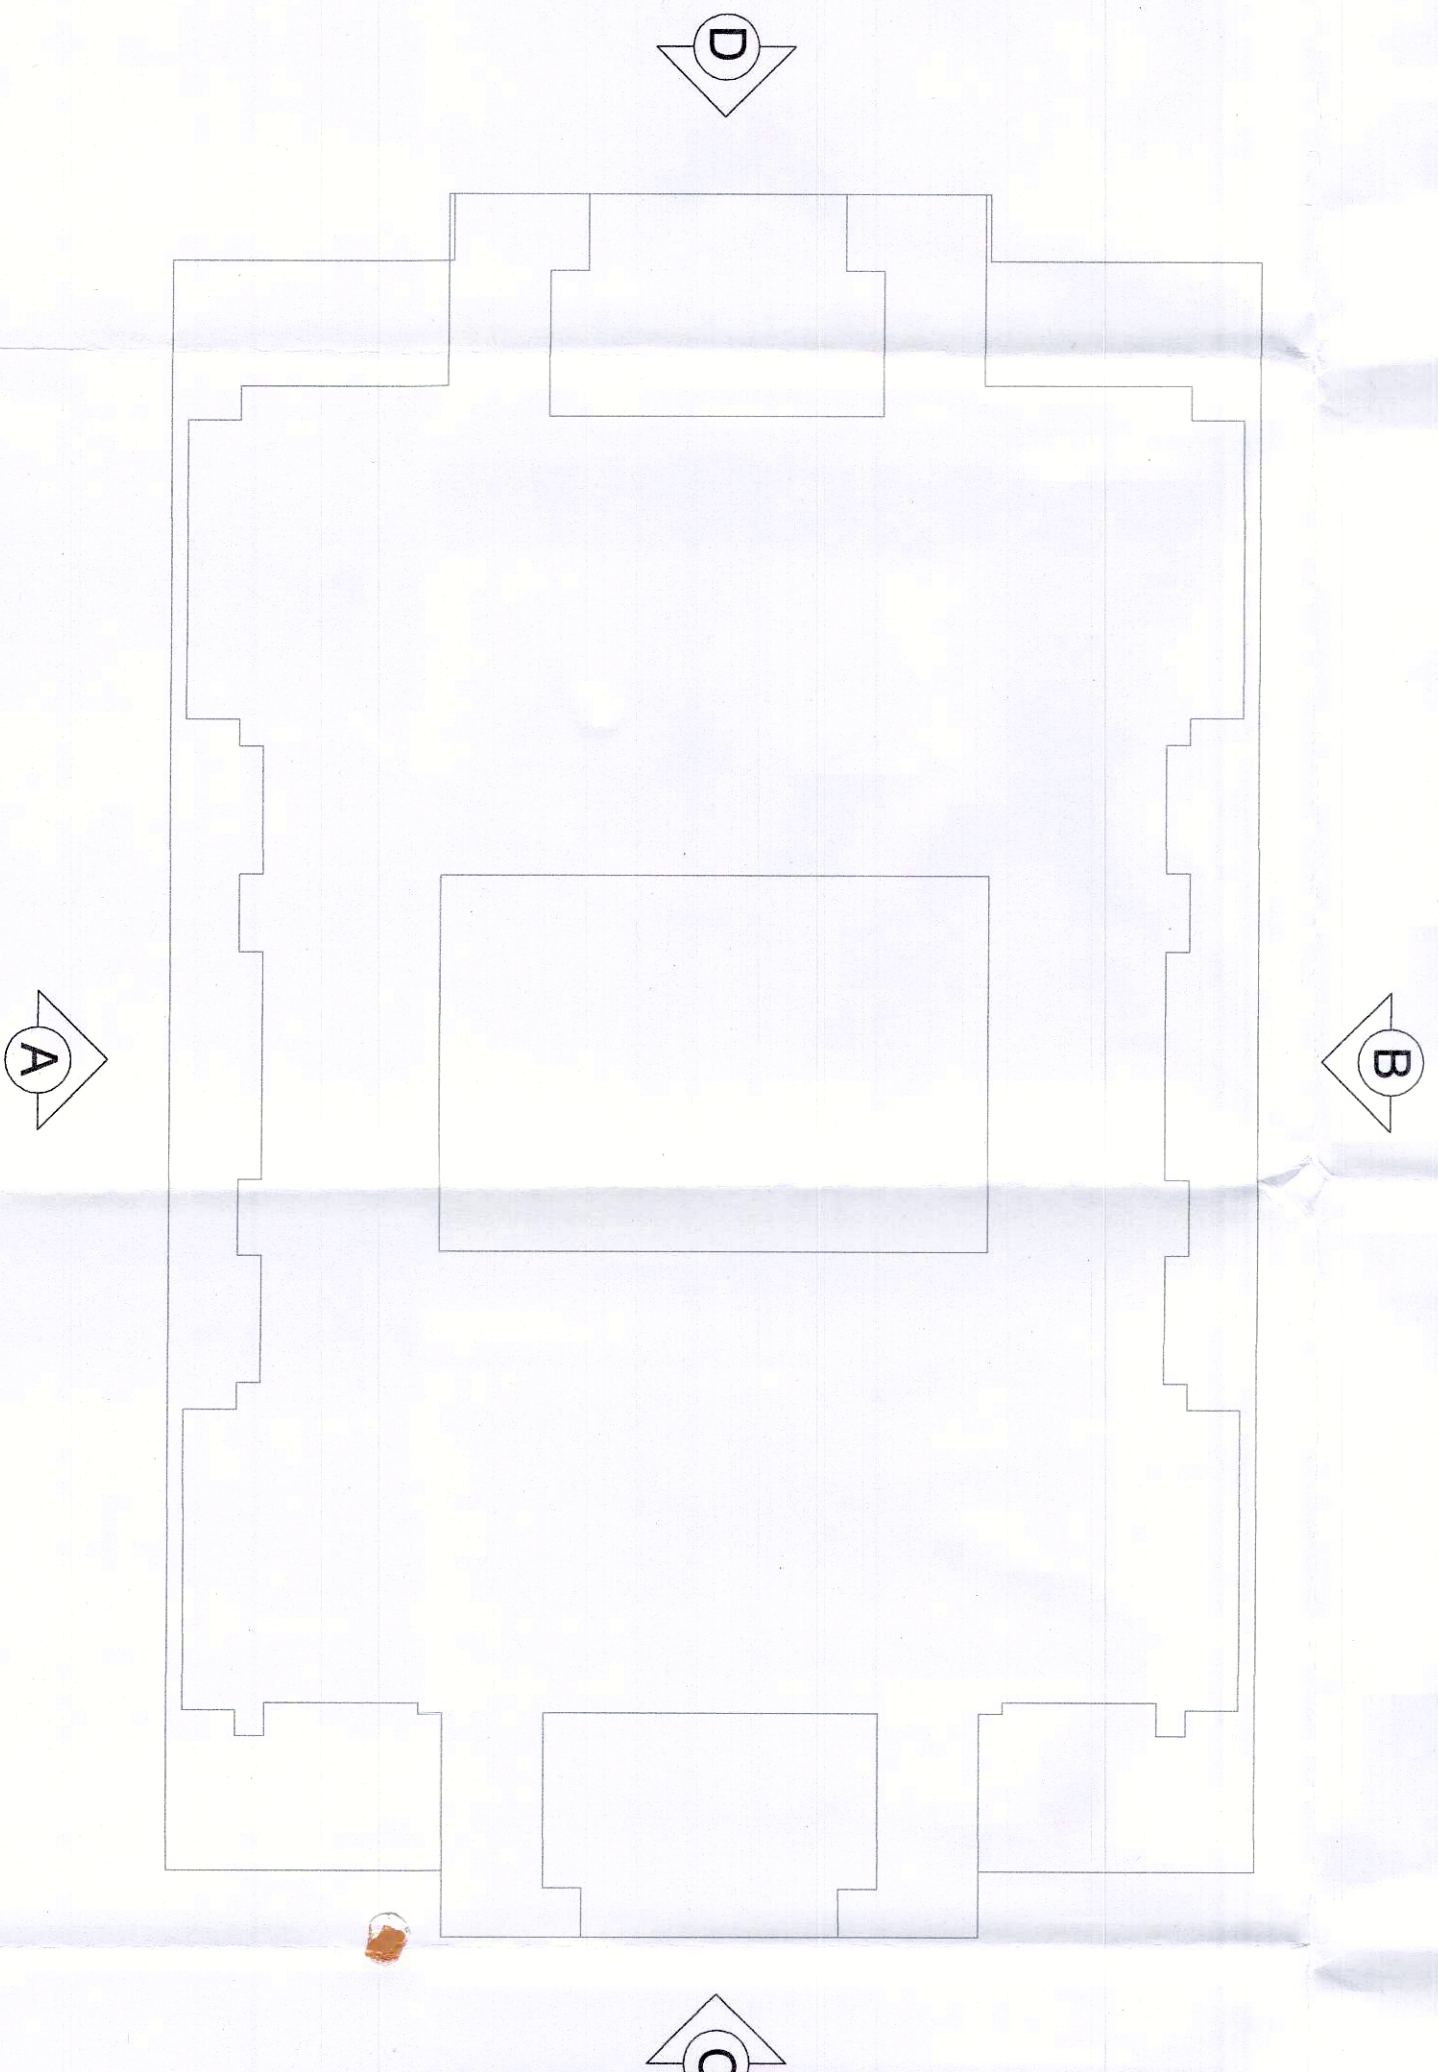


ELEVATION C

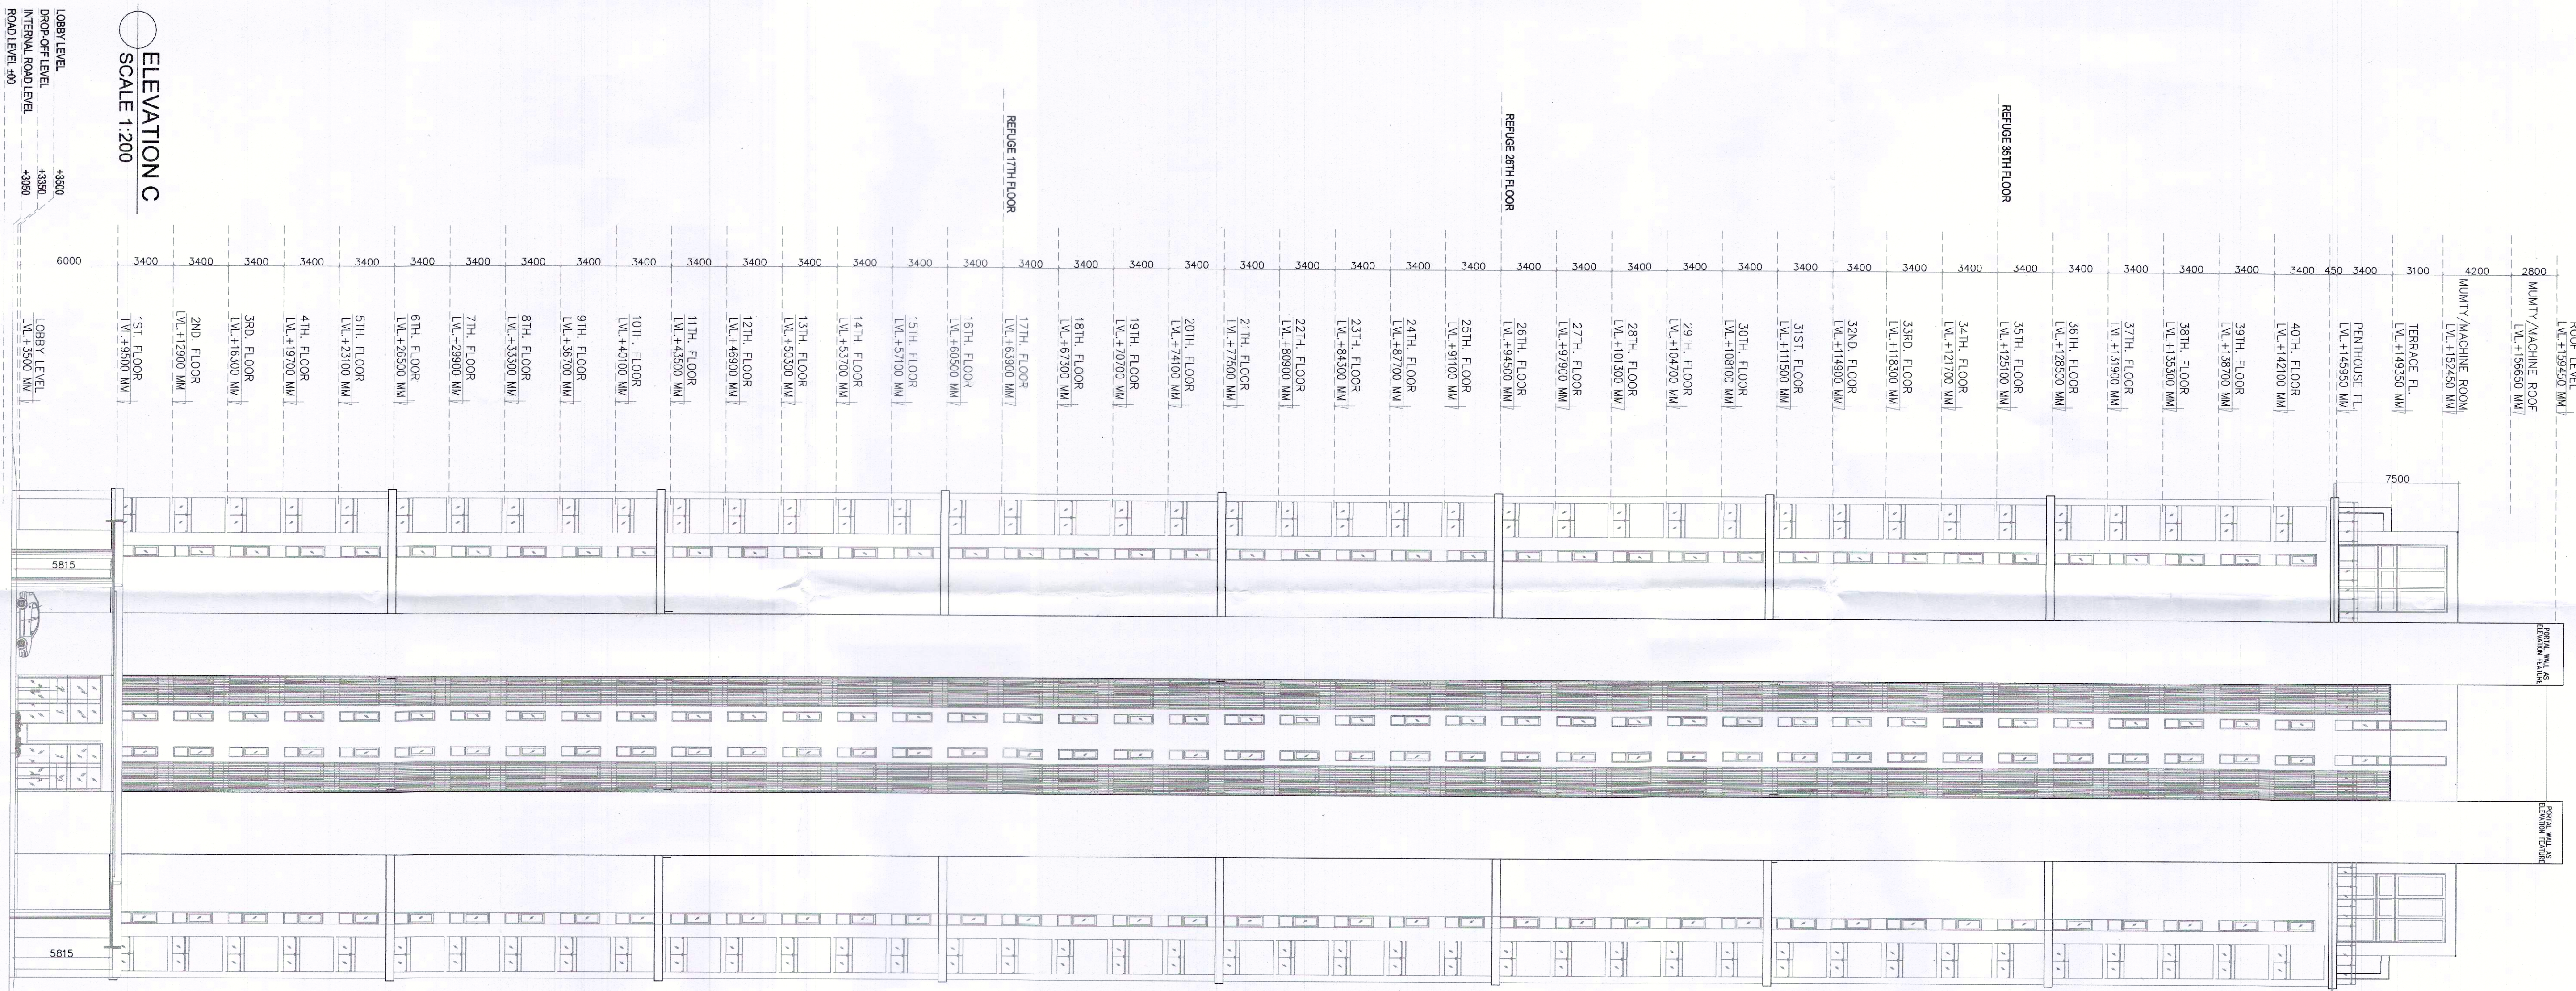

ELEVATION C
SCALE 1:200

ELEVATION A

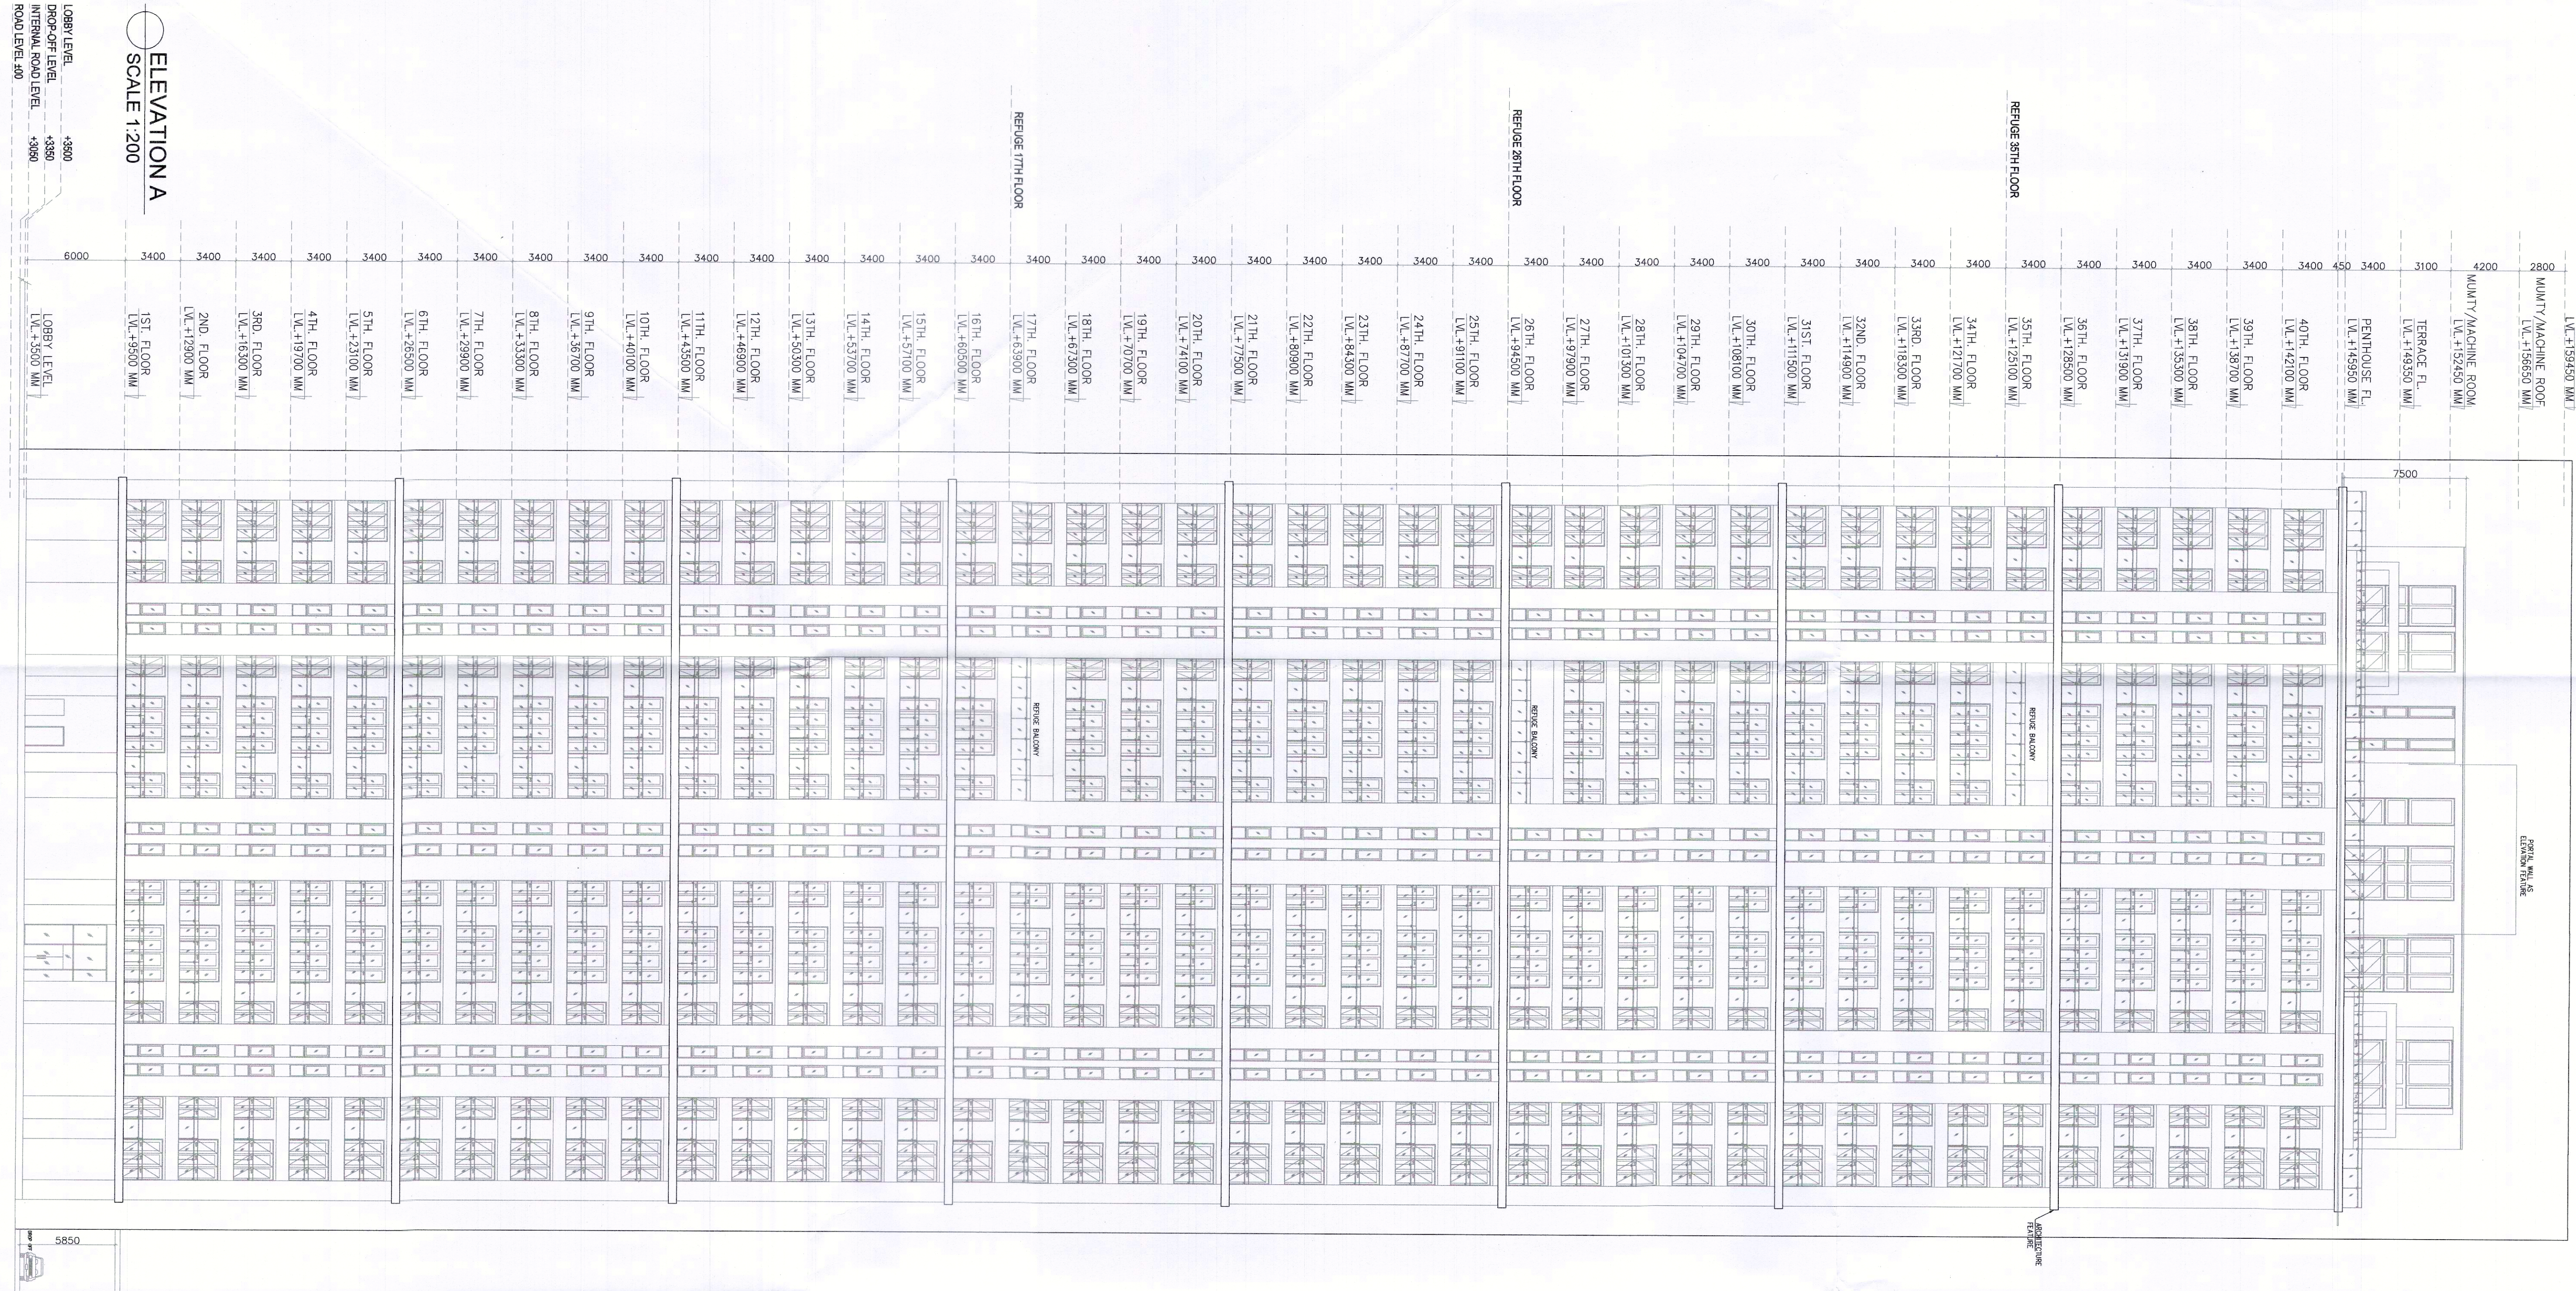

ELEVATION A
SCALE 1:200