

Note :-
1. BUILDING WILL BE DESIGNED (STRUCTURES)
AS PER RELEVANT IS CODES FOR EARTH QUAKE
RESISTANCE.

PROJECT

PROPOSED BUILDING PLAN OF RESIDENTIAL COLONY
UNDER NEW INTEGRATED LICENSING POLICY (NIP)
DATED 11.05.2022 ON LAND MEASURING 16.2823
ACRES (LICENCE NO. 219 OF 2022) DESIGNED
(AN AREA MEASURING 103.08823 ACRES) IN
FROM LICENCE NO. 2 OF 2022 (AS FRESH APPLIED AREA)
AND 1324 ACRES AS SUBURBAN URBAN
IN SECTION-18 DEVELOPED BY DUE LTD IN
COLLABORATION WITH LAND OWNERS AND
ITS ASSOCIATE COMPANIES

DESIGN ARCHITECTS

Arccop Associates Pvt. Ltd.,
Plot No.-36B, Institutional Area,
Sector-32, Gurgaon,
Haryana-122001.

ASSOCIATE ARCHITECTS

RSMS ARCHITECTS PVT. LTD.,
69, Nara Niwas Bhawan, Kurj,
(Behind D2), Vasant Kunj,
New Delhi-110070.
Tel.: 011-26898616, 26898617
www.rsms-arch.com

CONSULTANT
Architect

ATP/PO

FOR DUE LIMITED
Authorized Signatory

ARCHITECT'S SEAL
& SIGNATURE

OWNER'S SEAL
& SIGNATURE


TO BE RECORDED IN THE OFFICE
OF THE MUNICIPALITY
DATED: 13-12-2023

SEP-2023


Scale: 1:200

Drawing No:-
ELEVATION B & D
(TOWER-F)


KEY PLAN
SCALE 1:200

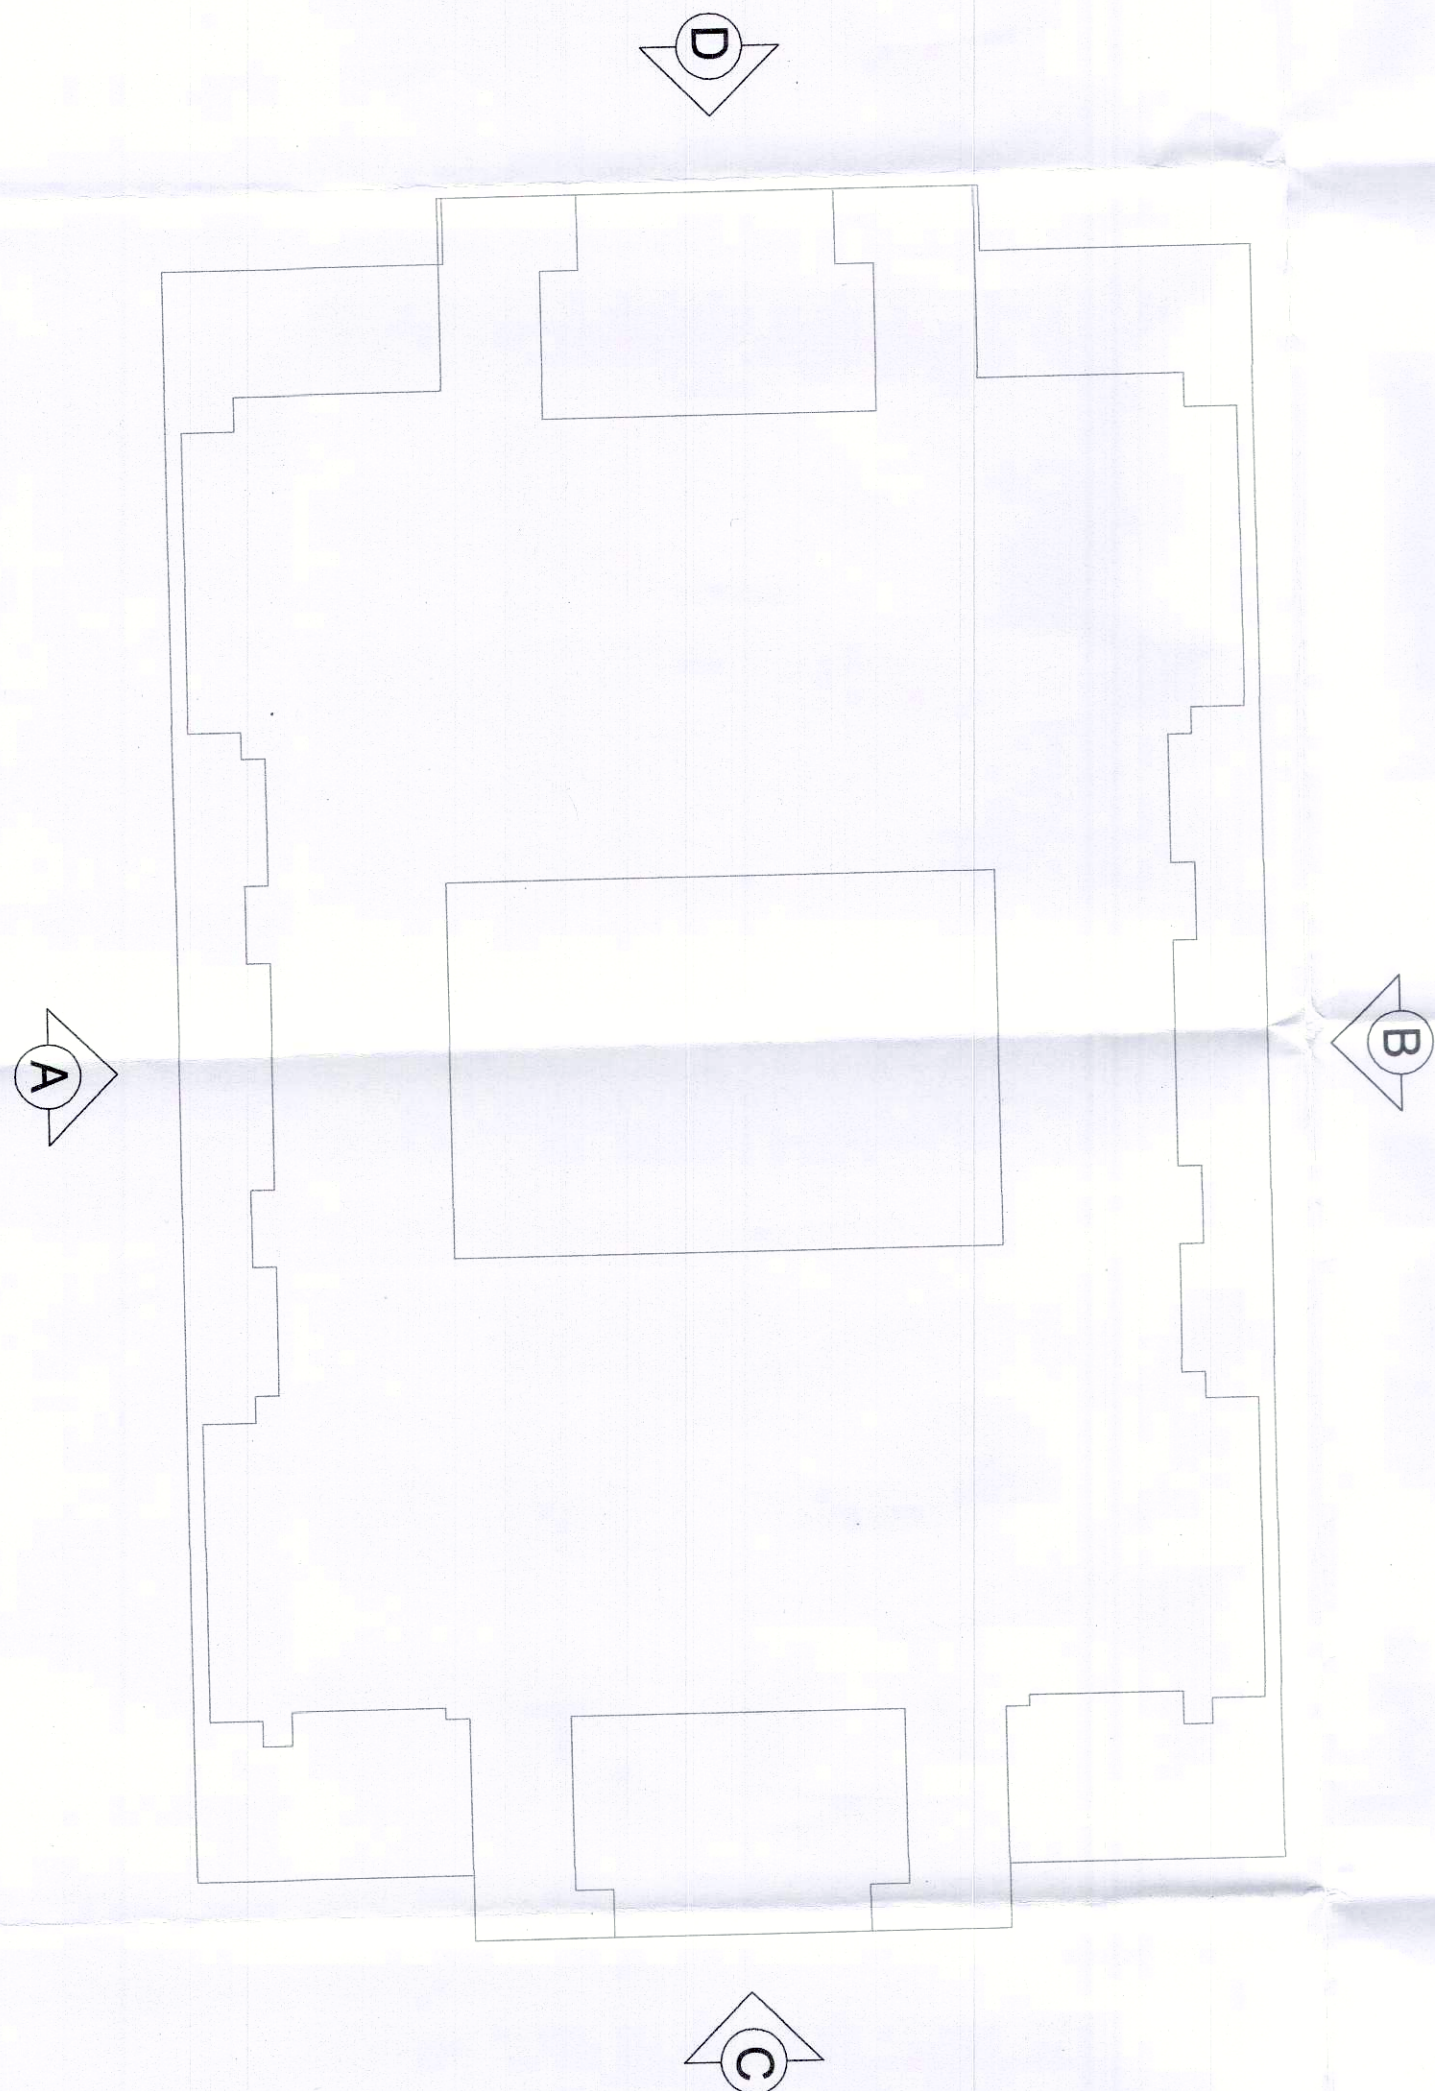

ELEVATION D
SCALE 1:200

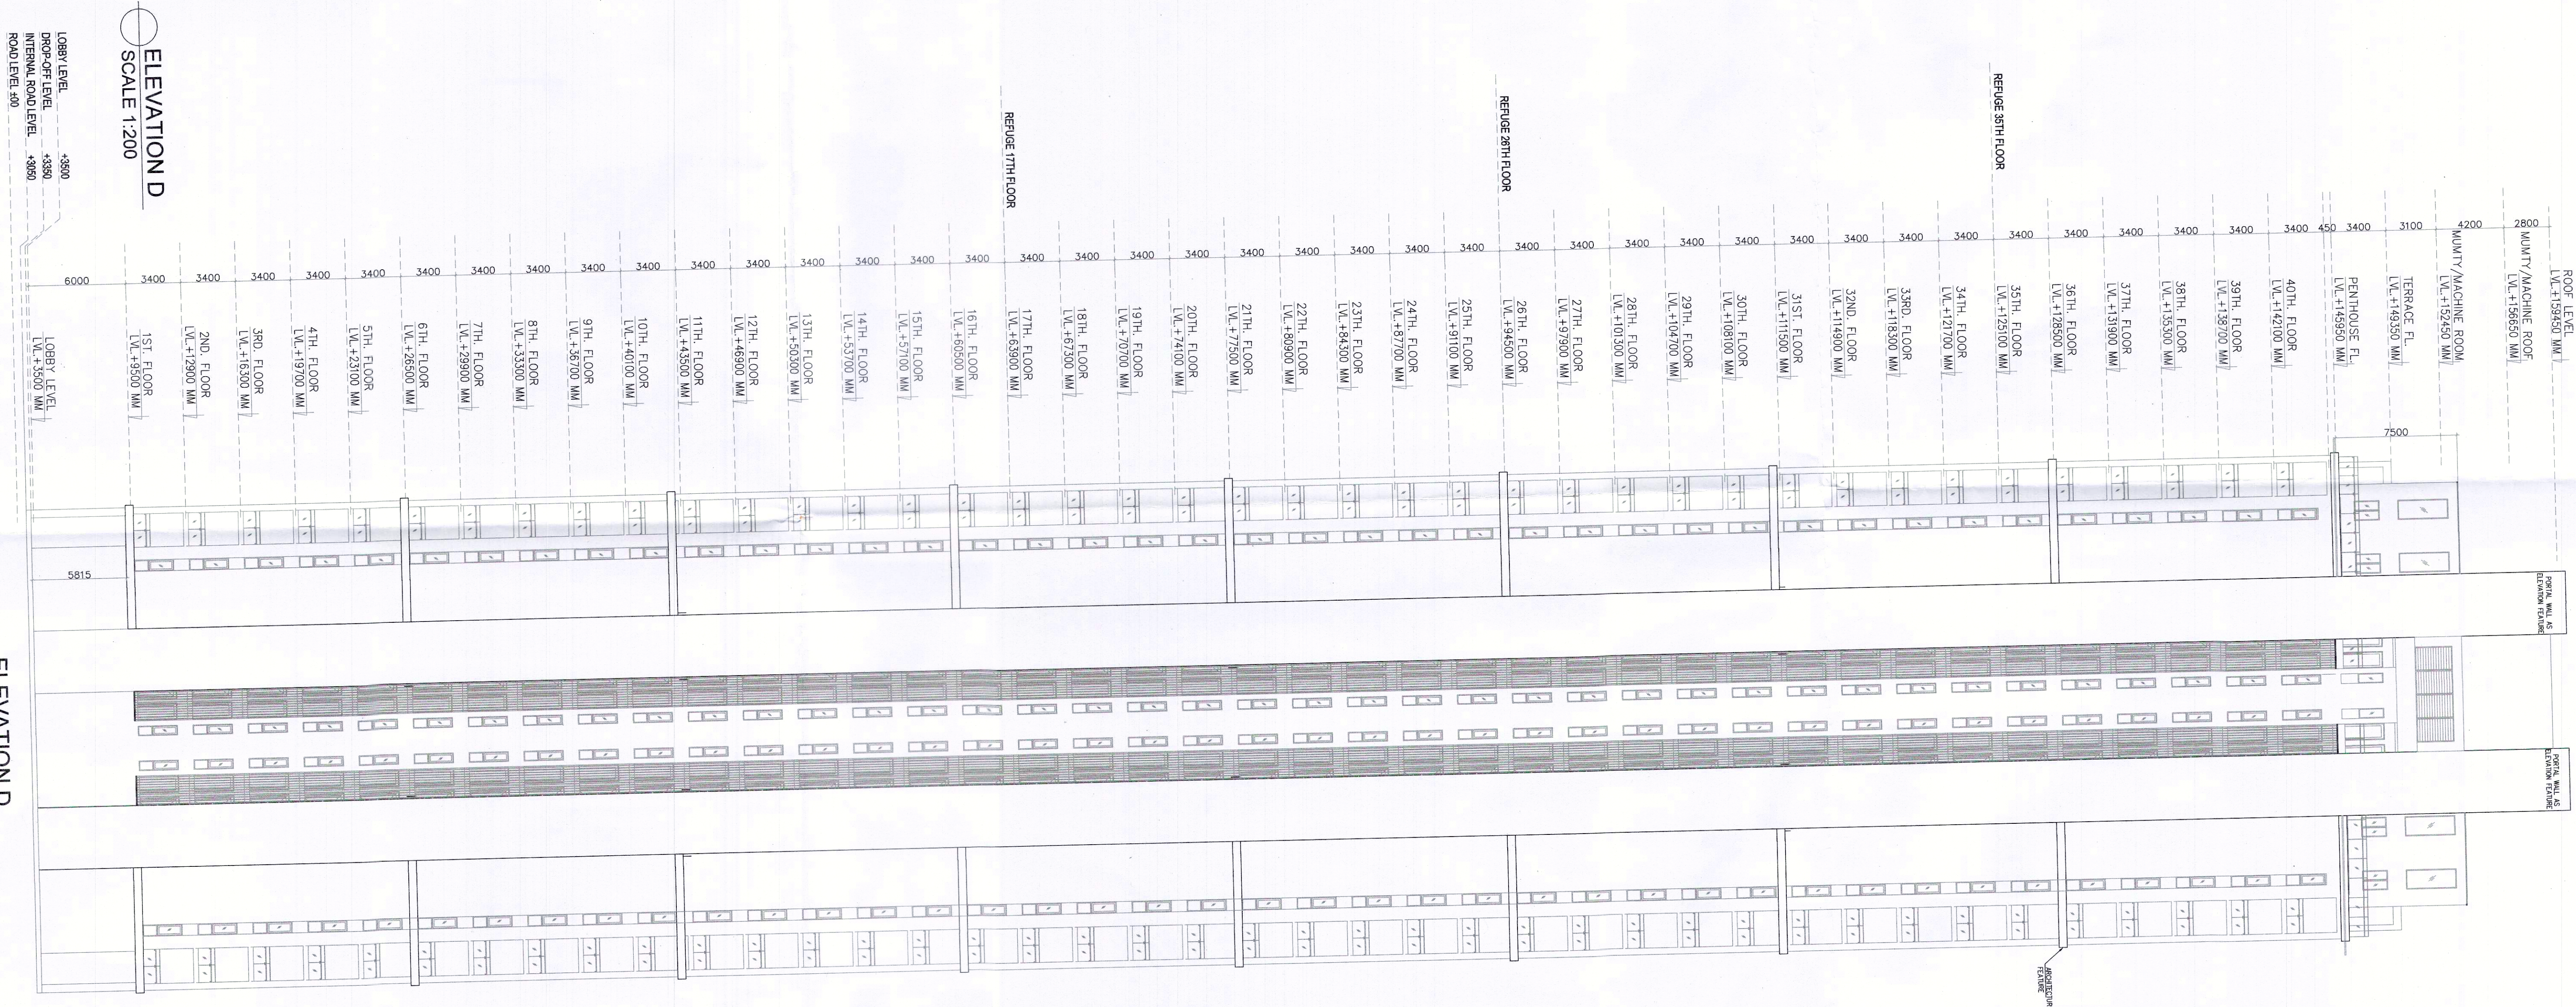

ELEVATION B
SCALE 1:200

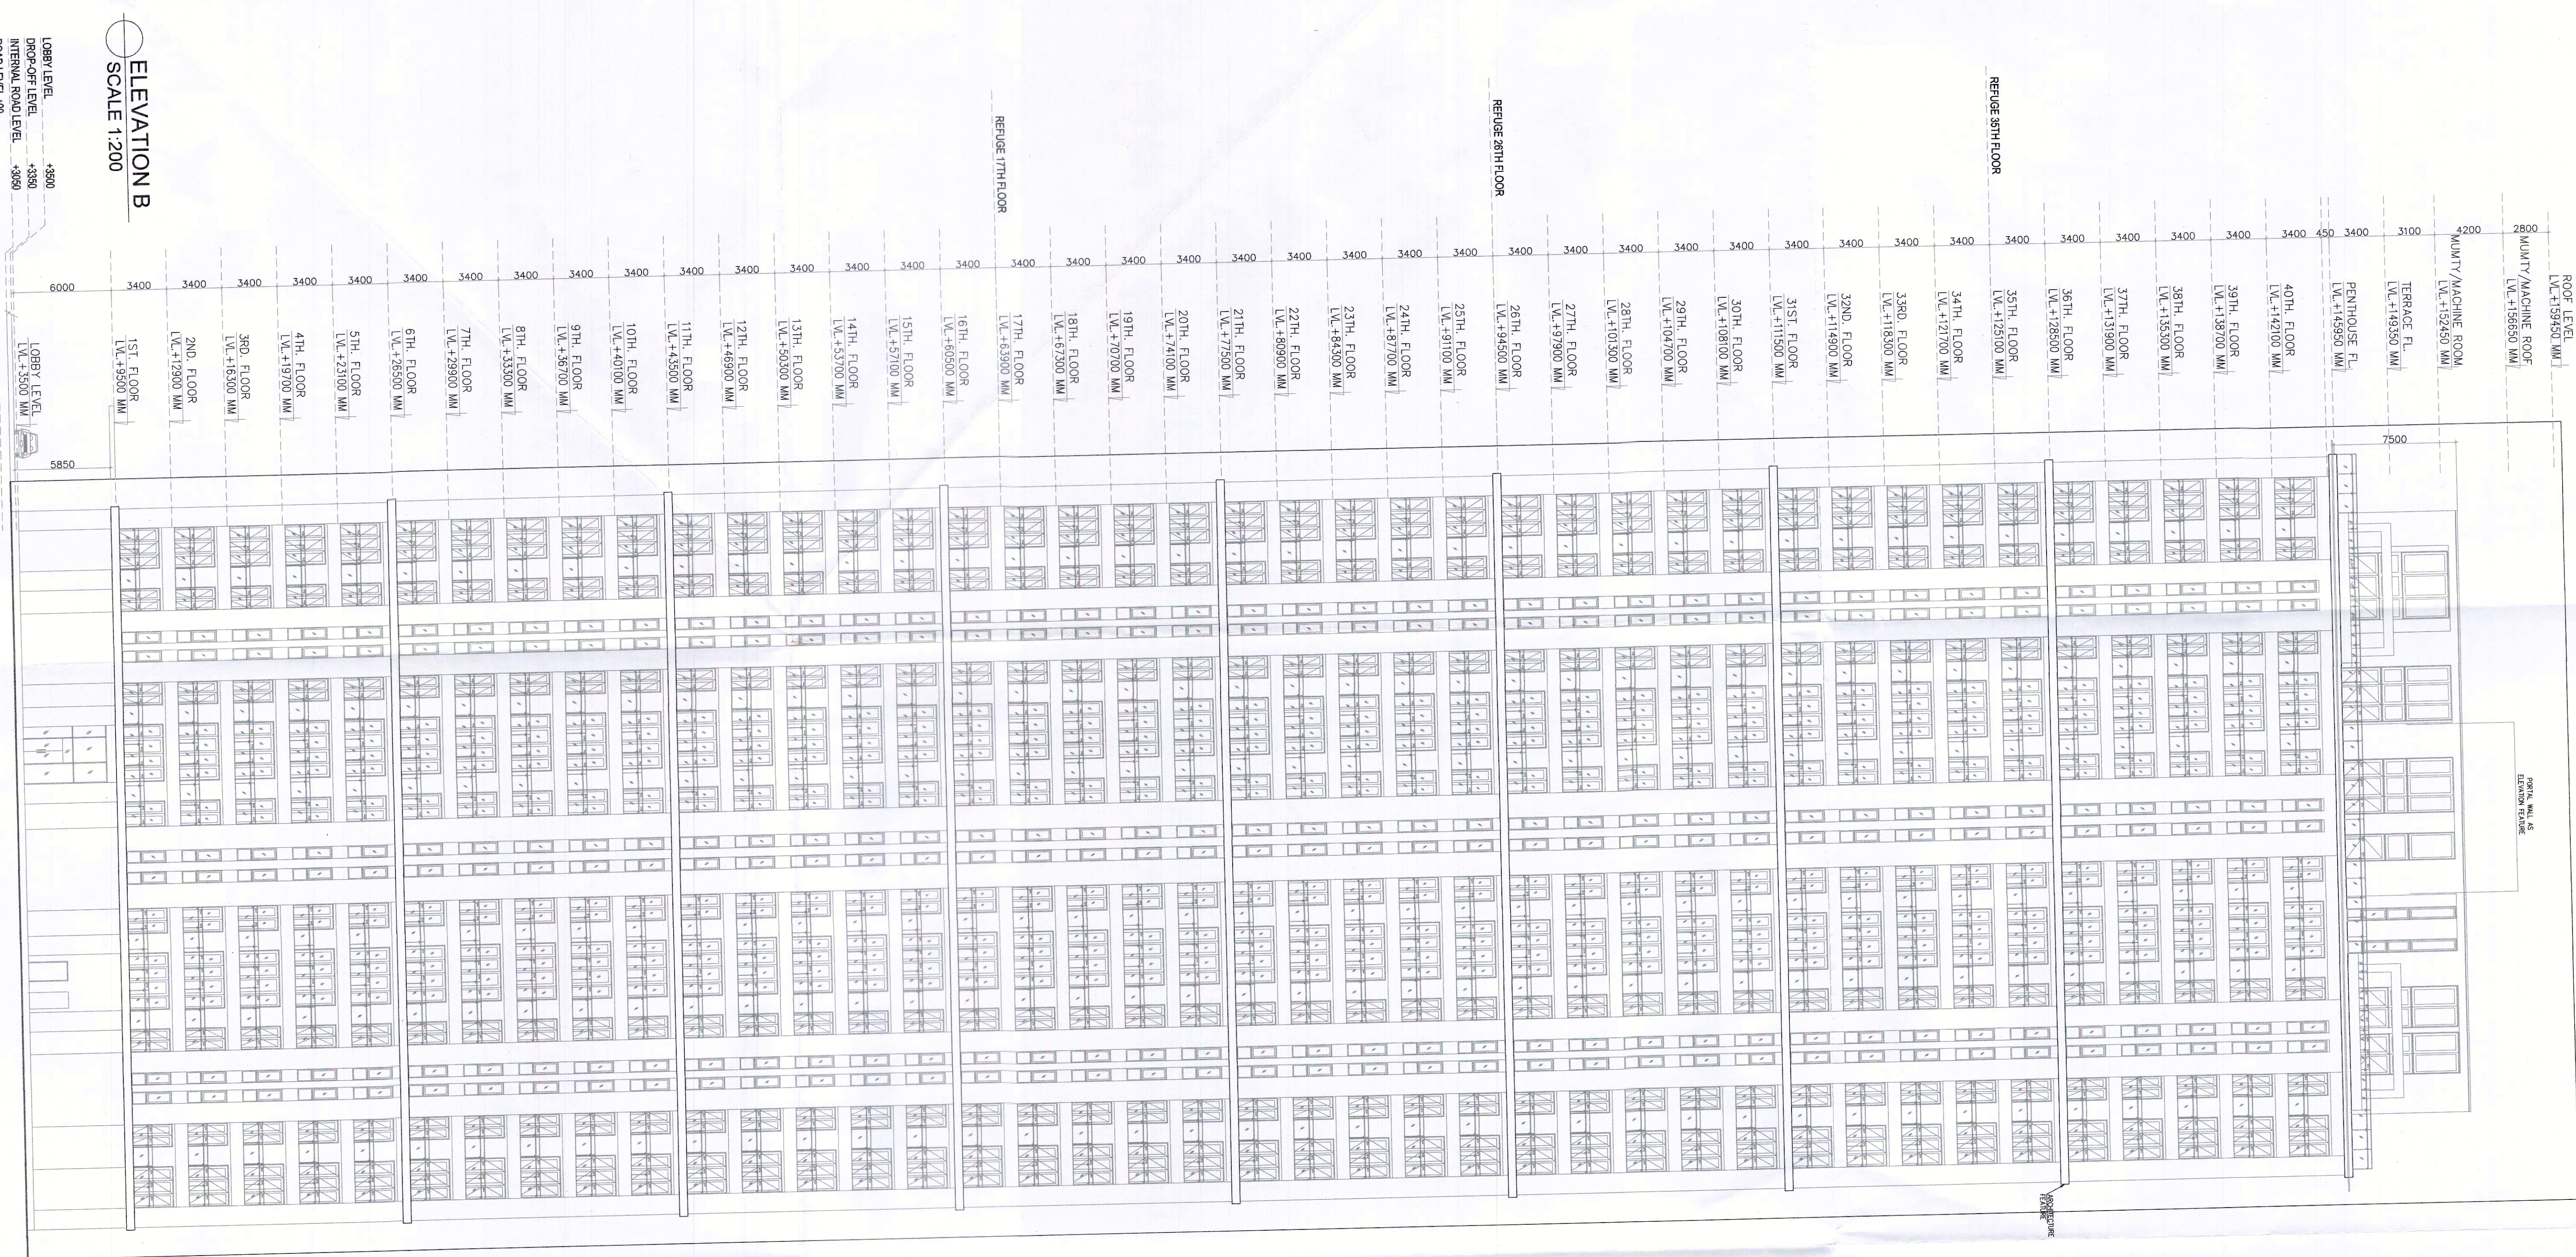

ELEVATION B

ELEVATION D