




Note :-
1. BUILDING WILL BE DESIGNED (STRUCTURES)
AS PER RELEVANT IS CODES FOR EARTH QUAKE
RESISTANCE.

PROJECT
PROPOSED BUILDING PLAN OF RESIDENTIAL
BUILDING IN THE MANSAR URBAN
MUNICIPALITY, DISTRICT OF KATHMANDU
MUNICIPALITY NO. 28 OF 2072 DATED 25-11-2012
(AN AREA MEASURING 103.0685 ACRES MIGRATION
FROM LICENCE NO. 27 OF 2012 DATED 02.04.2012
AND 13.24 ACRES AS FRESH AS FRESH APPLIED AREA)
IN SECTOR -78 & 77, GURUGRAM MANSAR URBAN
COMPLEX BEING DEVELOPED BY DLF LTD IN
COLLABORATION WITH LAND OWNERS AND
ITS ASSOCIATE COMPANIES

DESIGN ARCHITECTS
Arcod Associates Pvt. Ltd.,
Plot No.-36B, Institutional Area,
Sector-32 Gurgaon,
Haryana-122001.

ASSOCIATE ARCHITECTS
RSM'S ARCHITECTS
RSM'S ARCHITECTS PVT. LTD.,
69 Nord Nivas Brown Kunj
(Behind D2), Vasant Kunj,
New Delhi-110070.
Tel: 011-26899816, 26898617
www.rsm's-arch.com

Stamp and signature area for RSM'S ARCHITECTS PVT. LTD. and other project-related entities.

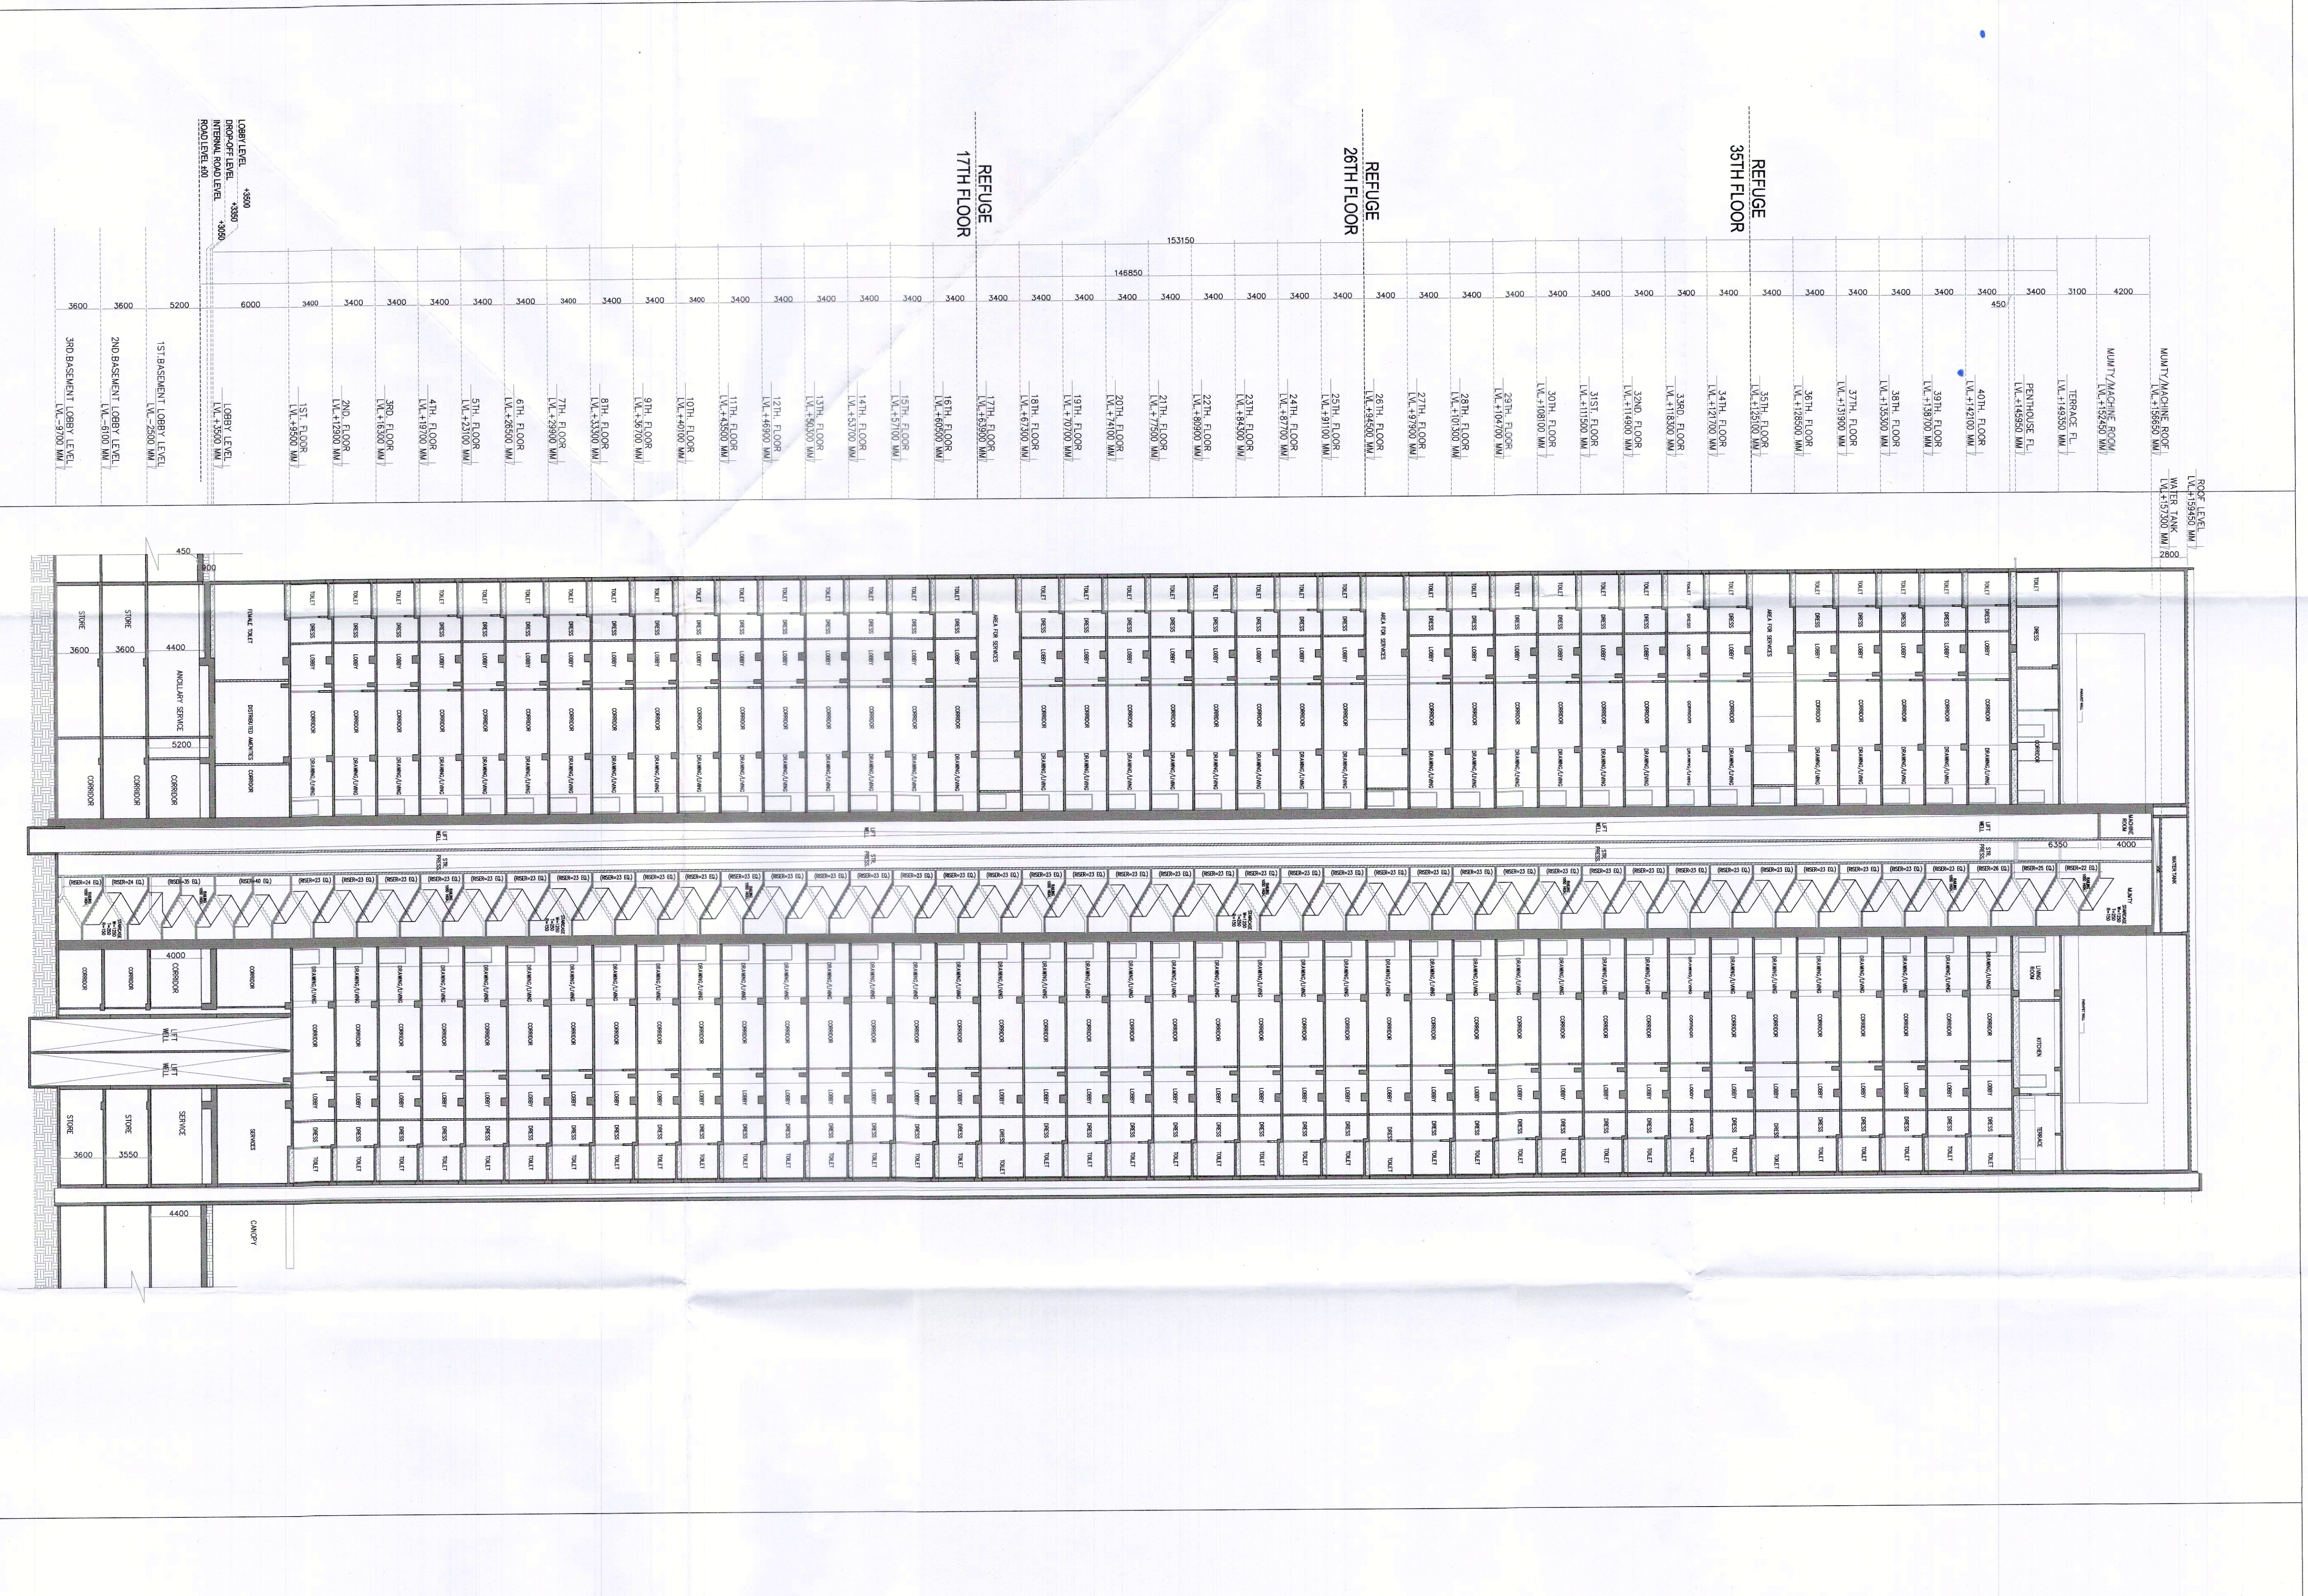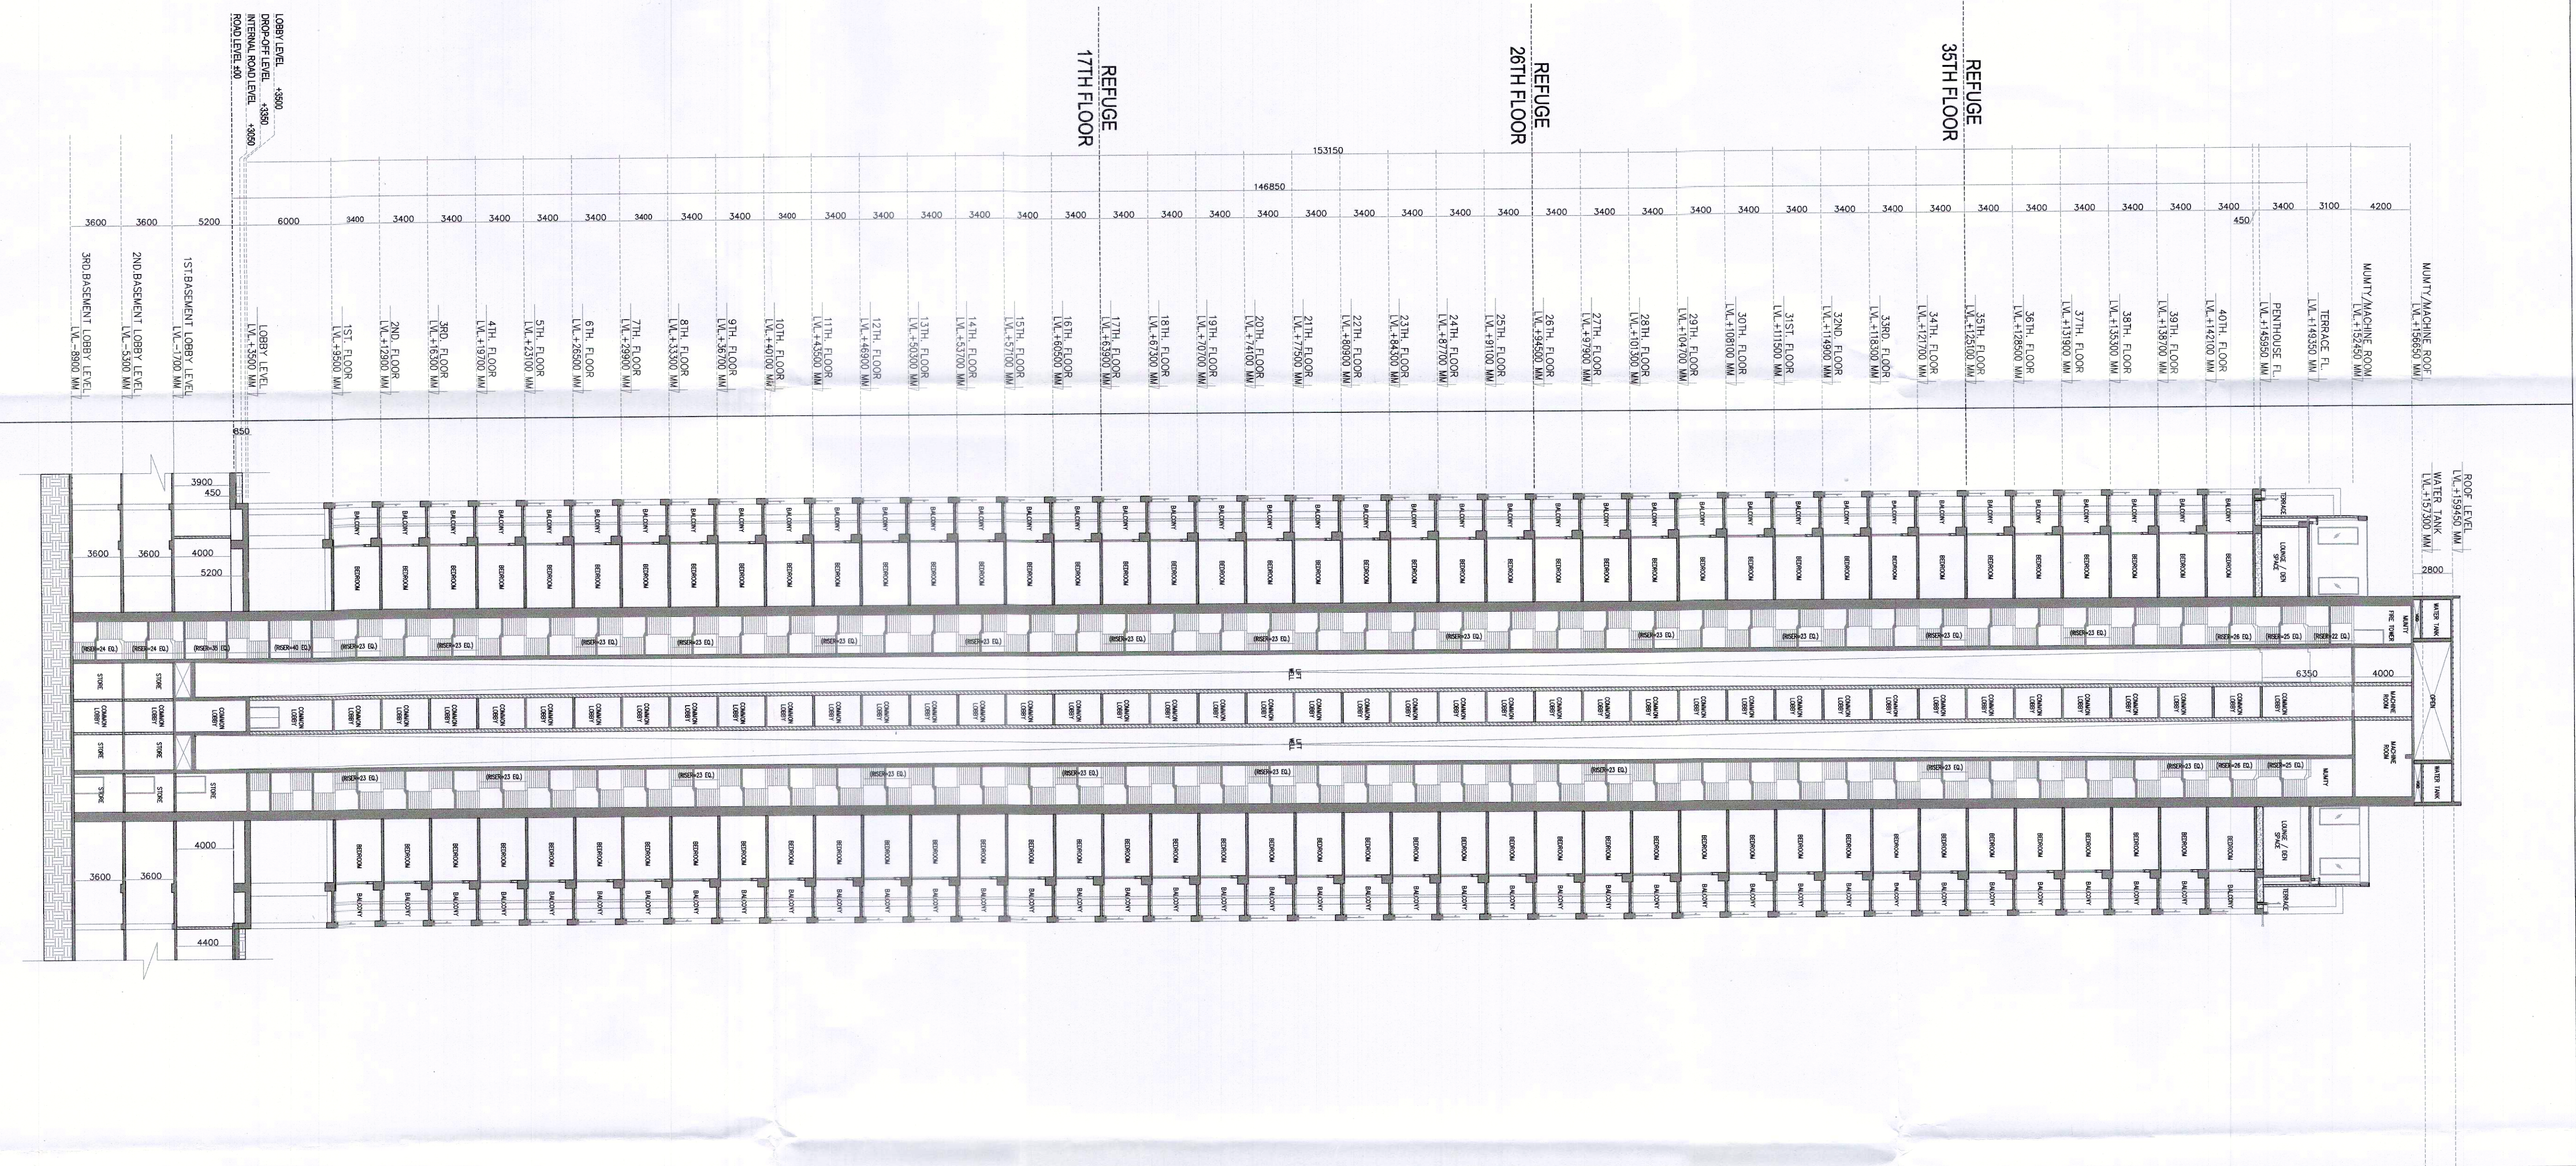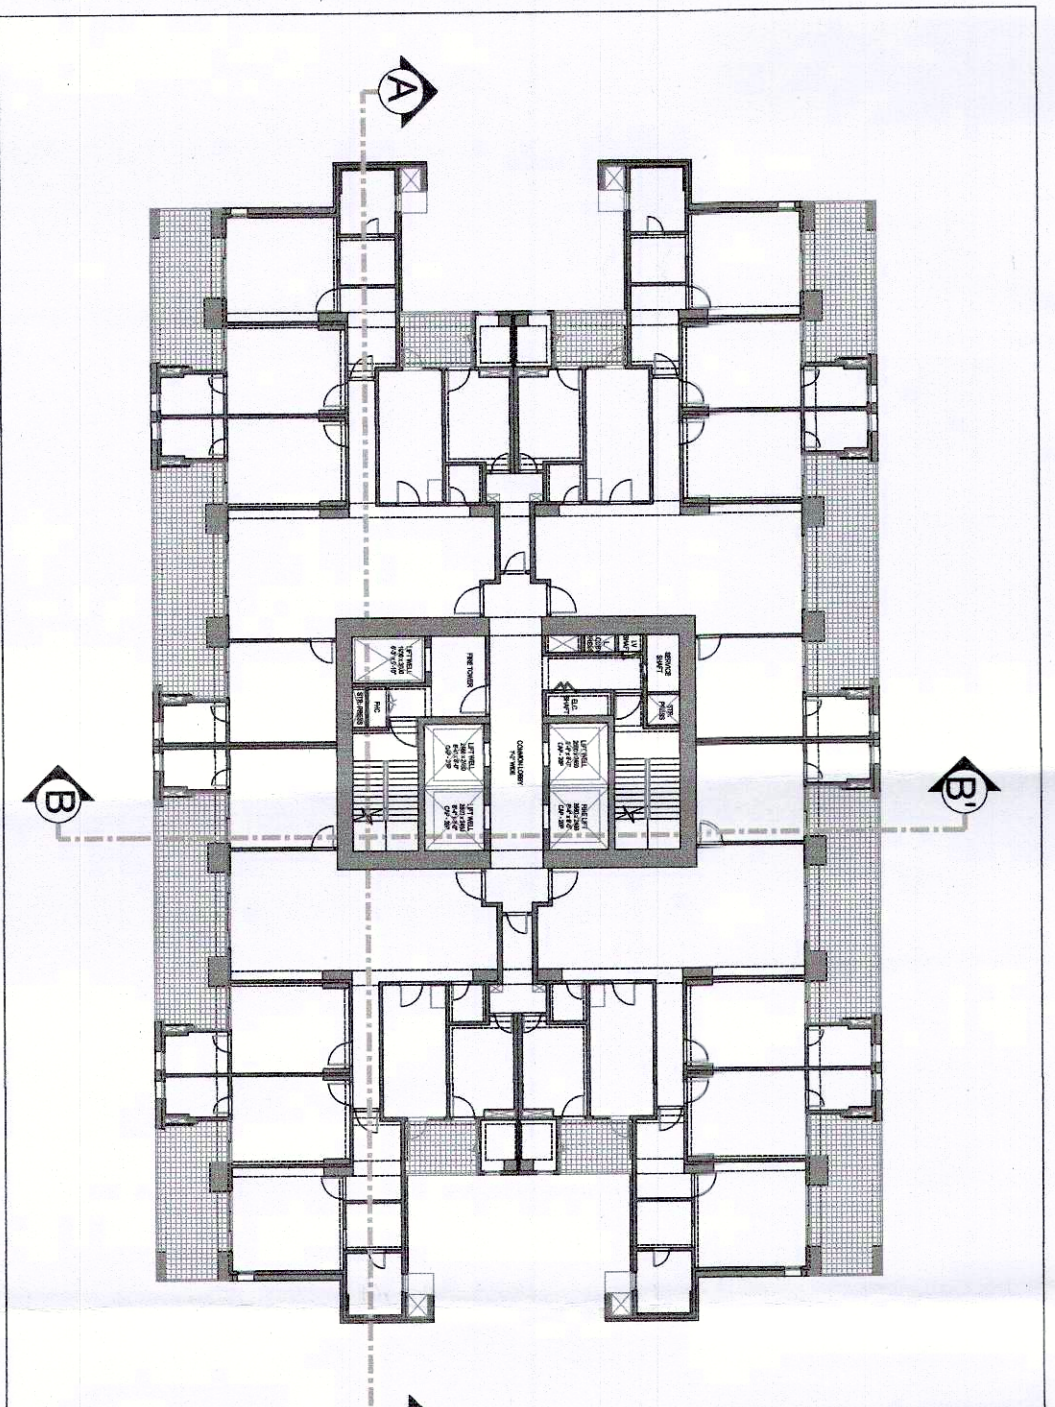

SEP - 2023
Scale : 1:250
Drawing No:-
TOWER SECTIONS
SECTION AA & BB
TOWER - F