

Note :-
1. BUILDING WILL BE DESIGNED (STRUCTURES)
AS PER RELEVANT IS CODES FOR EARTH QUAKE
RESISTANCE.

PROJECT
PROPOSED BUILDING PLAN OF RESIDENTIAL COLONY
LOCATED AT NEW INDUSTRIAL AREA (NIA)
DATED 11.08.2022 ON THE SITE NO. 15 (TOWER 7)
ACRES LICENCE NO. 219 OF 2022 DATED 25.10.22
(AN AREA MEASURING 103.0625 ACRES ALLOCATION
FROM LICENCE NO. 27 OF 2012 DATED 02.04.2012
AND 13.24 ACRES AS FRESH AS FRESH APPLIED AREA)
IN SECTOR - 78 & 77, GURUGRAM MANESAR URBAN
COMPLEX BEING DEVELOPED BY DLF LTD IN
COLLABORATION WITH LAND OWNERS AND
IT'S ASSOCIATE COMPANIES

DESIGN ARCHITECTS

Arcoo Associates Pvt. Ltd.,
Plot No.-36B, Institutional Area,
Sector-32, Gurgaon,
Haryana-122001.

ASSOCIATE ARCHITECTS


R/S|M/S
ARCHITECTS

RSMS ARCHITECTS PVT. LTD.,
69, Noida Niyas Bhawan Kunj
(Behind D2), Vasont Kunj,
New Delhi-110070.
Tel:-011-26898616, 26898617
www.rsms-arch.com

Manish Kumar
CONSULTANT
ATP(HO)
DATE: 13-12-2023
TO BE USED FOR THE OFFICE
DATE: 13-12-2023
SANCTIONED
DATE: 13-12-2023
TO BE USED FOR THE OFFICE
DATE: 13-12-2023


ARCHITECT'S SEAL
& SIGNATURE
OWNER'S SEAL
& SIGNATURE

SEP - 2023
Scale : 1:200
Drawing No. -
TG-24

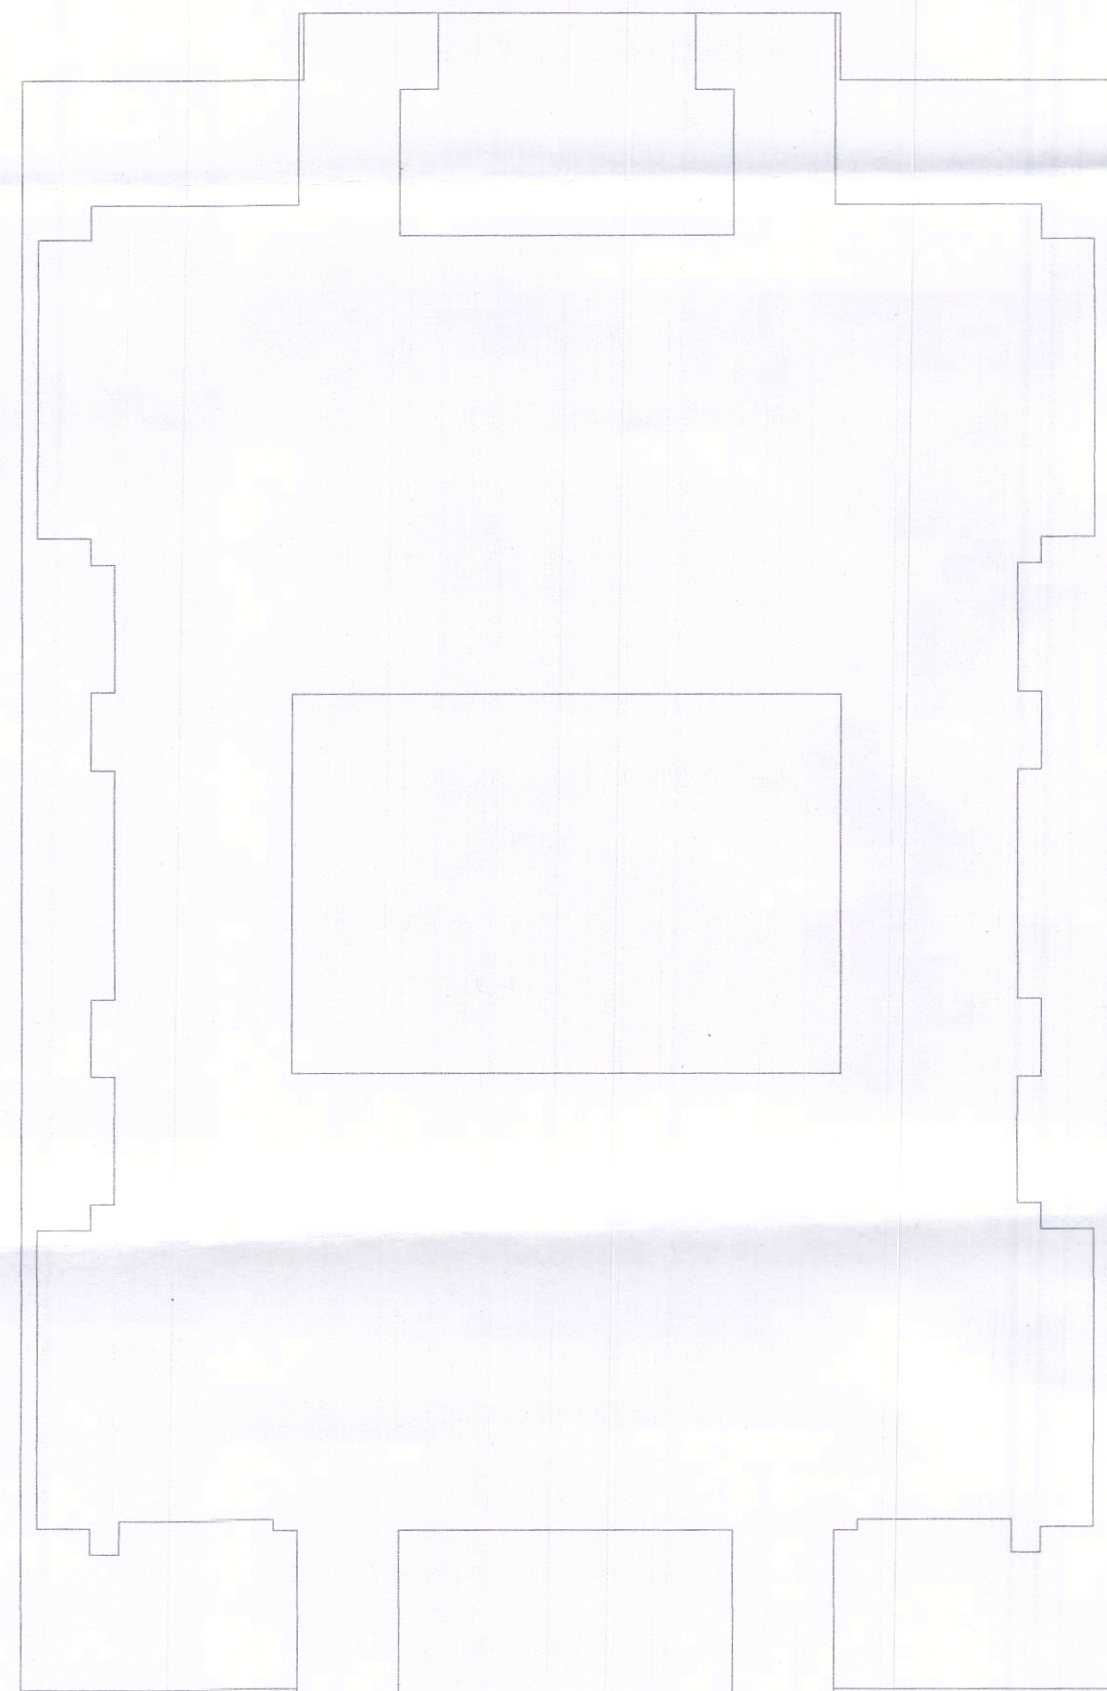


KEY PLAN
SCALE 1:200

ELEVATION D

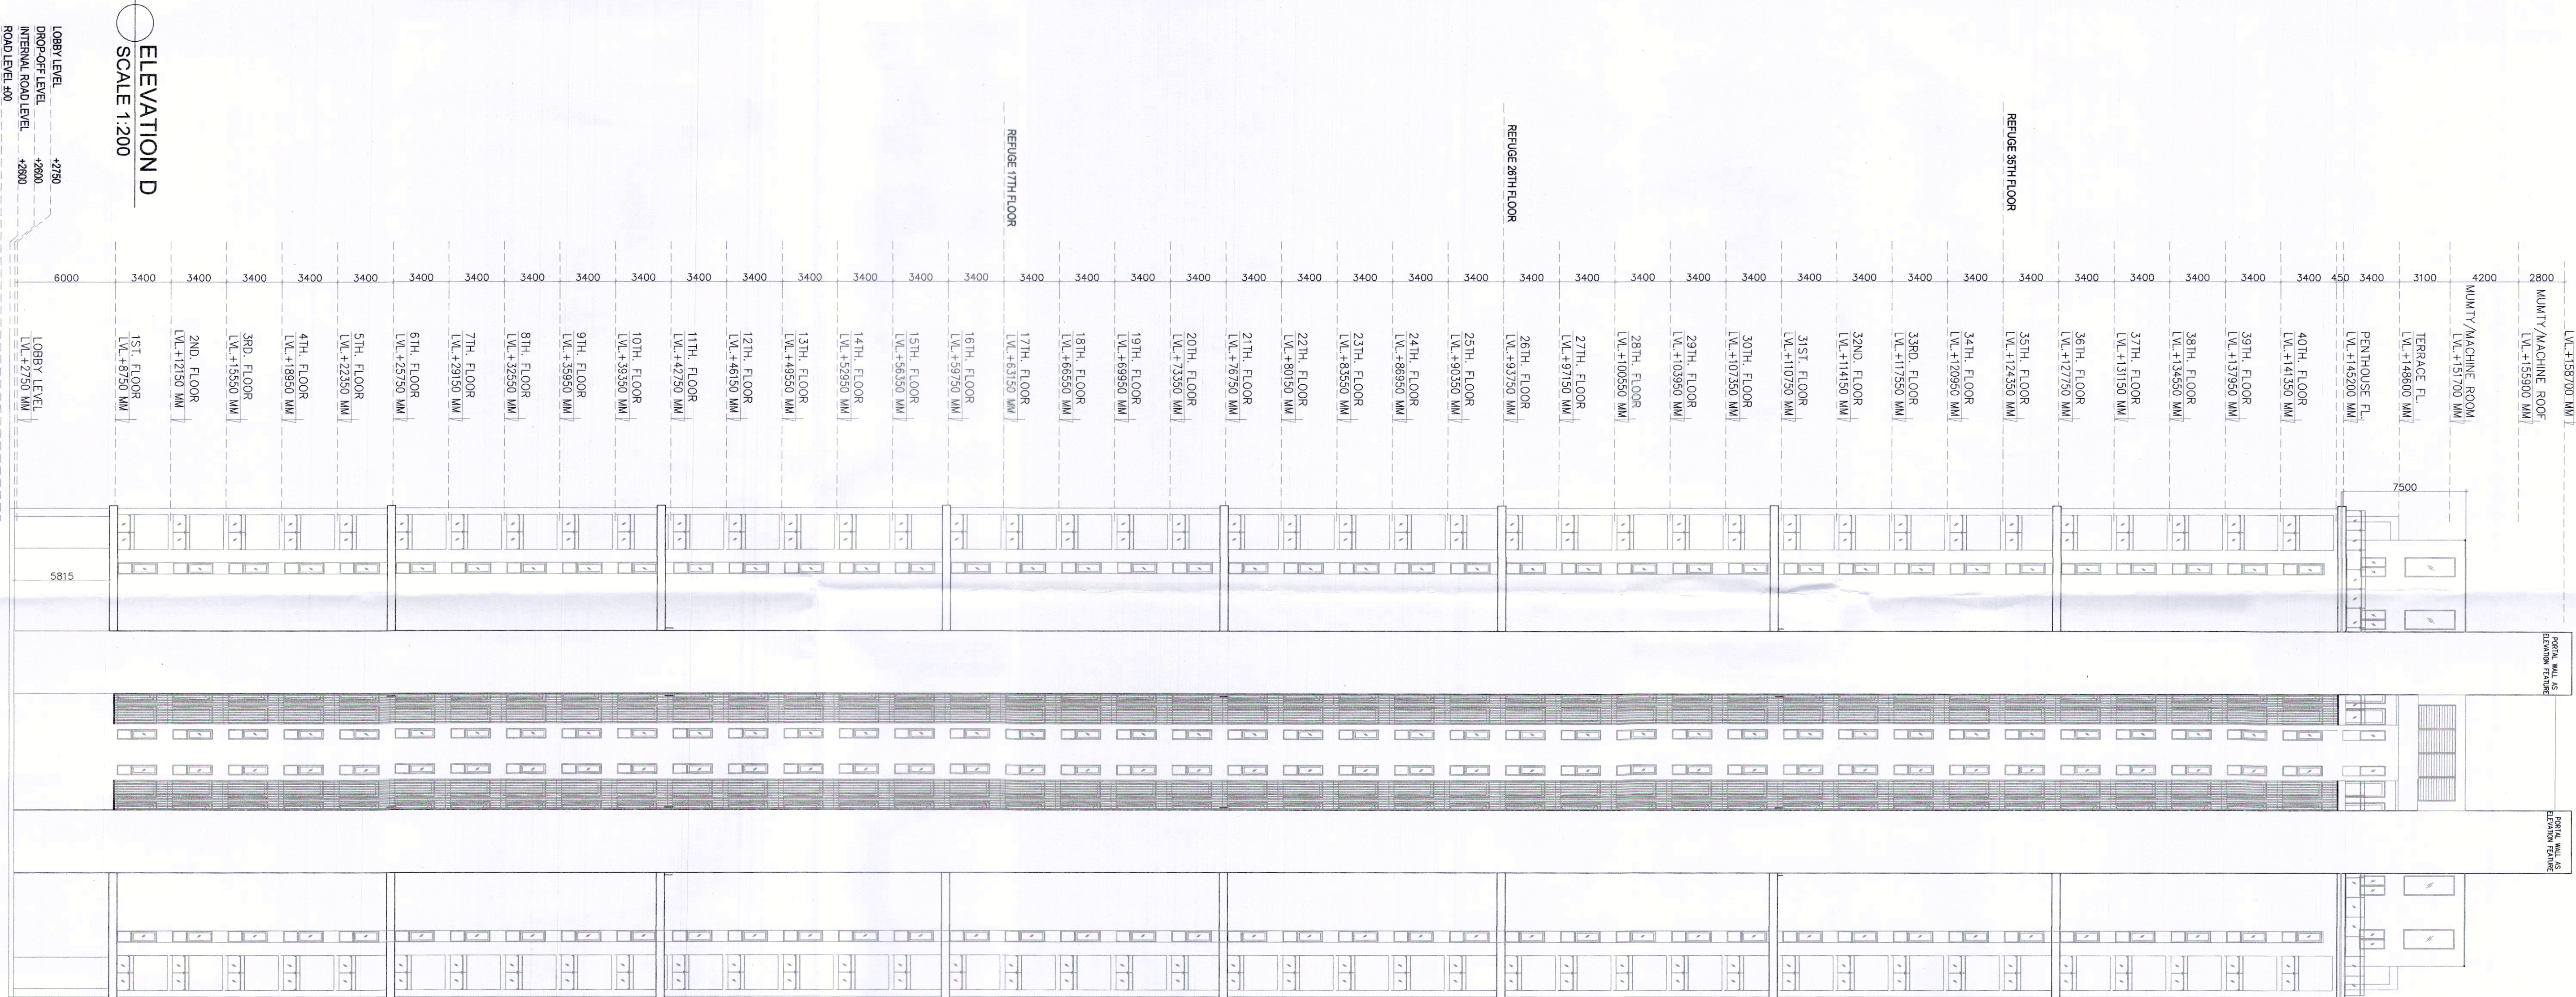

ELEVATION D
SCALE 1:200

ELEVATION B

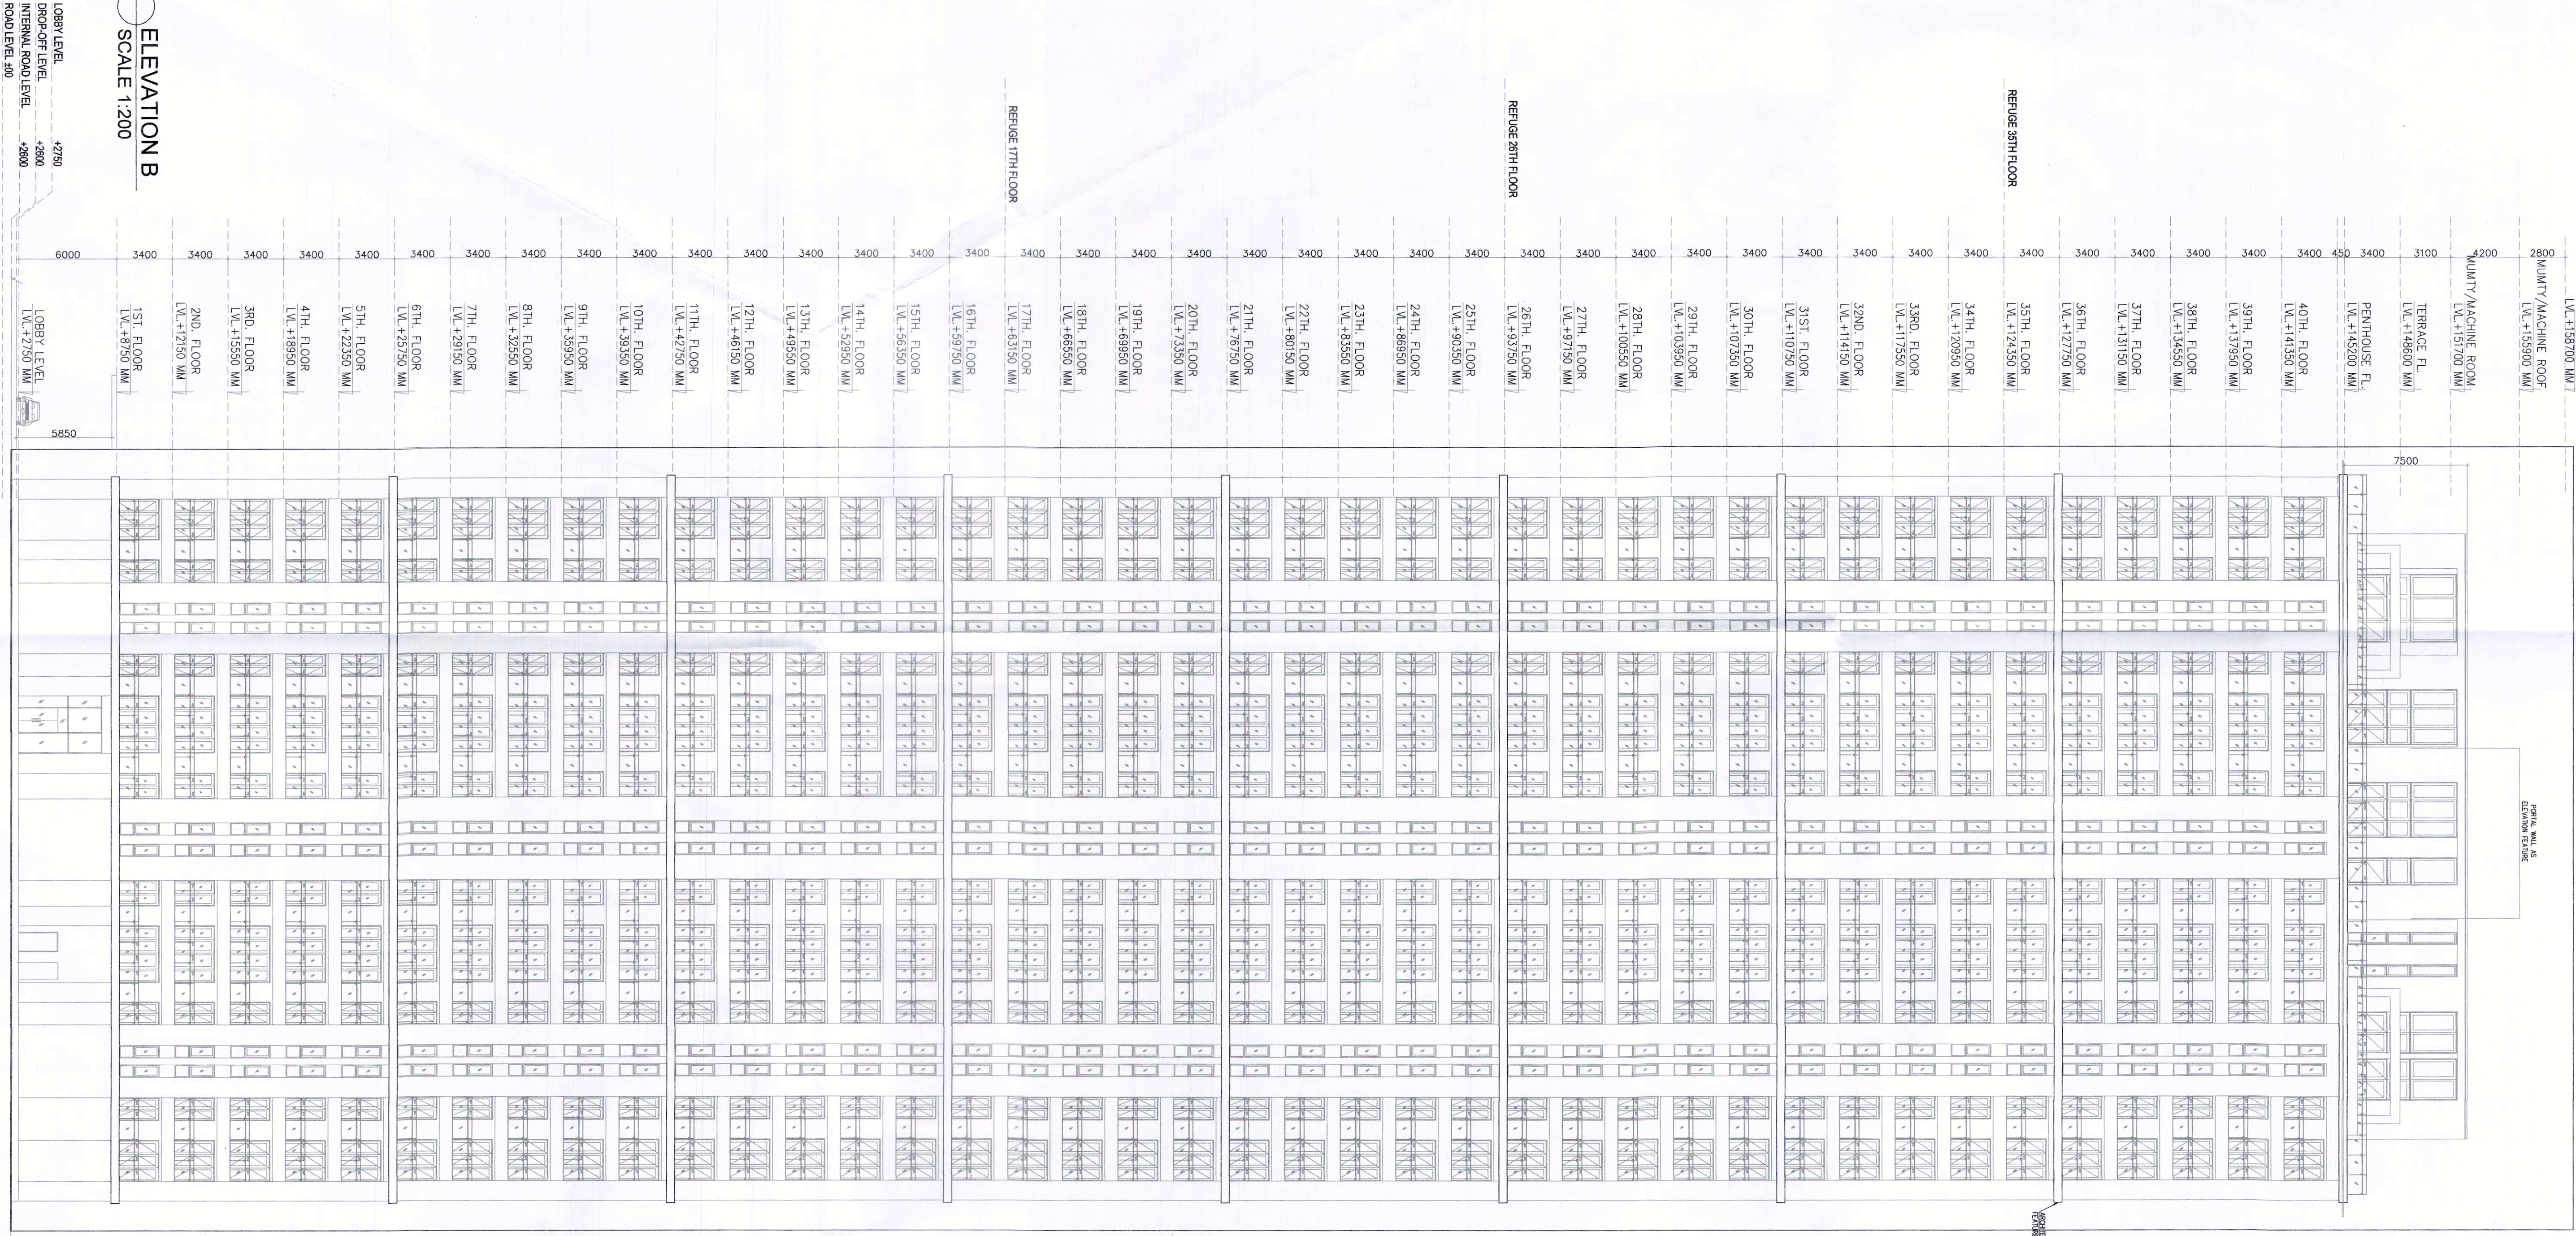

ELEVATION B
SCALE 1:200