


ROOF LEVEL	LVL.+157000	
WATER TANK	LVL.+154850	
MUMTY/MACHINE ROOF	LVL.+154200	
MUMTY/MACHINE ROOM	LVL.+150000	
TERRACE FLOOR	LVL.+147500	
41ST (PENTHOUSE) FLOOR	LVL.+143500	
40TH. FLOOR	LVL.+139650	
39TH. FLOOR	LVL.+136250	
38TH. FLOOR	LVL.+132850	
37TH. FLOOR	LVL.+129450	
36TH. FLOOR	LVL.+126050	
35TH. (REFUGE) FLOOR	LVL.+122650	
34TH. FLOOR	LVL.+119250	
33RD. FLOOR	LVL.+115850	
32ND. FLOOR	LVL.+112450	
31ST. FLOOR	LVL.+109050	
30TH. FLOOR	LVL.+105650	
29TH. FLOOR	LVL.+102250	
28TH. FLOOR	LVL.+98850	
27TH. FLOOR	LVL.+95450	
26TH. (REFUGE) FLOOR	LVL.+92050	
25TH. FLOOR	LVL.+88650	
24TH. FLOOR	LVL.+85250	
23TH. FLOOR	LVL.+81850	
22TH. FLOOR	LVL.+78450	
21TH. FLOOR	LVL.+75050	
20TH. FLOOR	LVL.+71650	
19TH. FLOOR	LVL.+68250	
18TH. FLOOR	LVL.+64850	
17TH. (REFUGE) FLOOR	LVL.+61450	
16TH. FLOOR	LVL.+58050	
15TH. FLOOR	LVL.+54650	
14TH. FLOOR	LVL.+51250	
13TH. FLOOR	LVL.+47850	
12TH. FLOOR	LVL.+44450	
11TH. FLOOR	LVL.+41050	
10TH. FLOOR	LVL.+37650	
9TH. FLOOR	LVL.+34250	
24M ROAD/ 60M ROAD	LEVEL LEVEL ±00	
BASEMENT-01	LVL.-4750	
BASEMENT-02	LVL.-8350	
BASEMENT-03	LVL.-11950	



SECTION-BB
TOWER-A & D

Note :-
1. BUILDING WILL BE DESIGNED (STRUCTURES)
AS PER RELEVANT IS CODES FOR EARTH QUAKE
RESISTANCE.

PROJECT
PROPOSED BUILDING PLAN OF RESIDENTIAL
COLONY UNDER NEW INTEGRATED LICENSING
POLICY (NILP) DATED 11.05.2022 ON LAND MEASURING
116.29625 ACRES (LICENCE NO. 219 OF 2023 DATED
25-10-23) (AN AREA MEASURING 103.05625 ACRES
MIGRATION FROM LICENCE NO. 27 OF 2012 DATED
02.04.2012 AND 13.24 ACRES AS FRESH AS FRESH
APPLIED AREA) IN SECTOR -76 & 77, GURUGRAM
MANESAR URBAN COMPLEX BEING DEVELOPED BY
DLF LTD. IN COLLABORATION WITH LAND OWNERS
AND IT'S ASSOCIATE COMPANIES

ARCHITECTS
RSMS ARCHITECTS
RSMS ARCHITECTS PVT. LTD.
69, Nora Niwas Bhowani Kunj
(Behind D2), Vasant Kunj,
New Delhi-110070.
Tel.: 011-26898616, 26898617
www.rsms-arch.com

TO BE READ WITH THIS OFFICE
MEMO NO. 8037
DATED: 05/03/24

DOT (NO)
Member
BPAC