


Note :-

1. BUILDING WILL BE DESIGNED (STRUCTURES) AS PER RELEVANT IS CODES FOR EARTH QUAKE RESISTANCE.



ROOF LEVEL	LVL.+157000
WATER TANK	LVL.+154850
MUMTY/MACHINE ROOF	LVL.+154200
MUMTY/MACHINE ROOM	LVL.+150000
TERRACE FLOOR	LVL.+147500
41ST (PENTHOUSE) FLOOR	LVL.+143500
40TH FLOOR	LVL.+139650
39TH FLOOR	LVL.+136250
38TH FLOOR	LVL.+132850
37TH FLOOR	LVL.+129450
36TH FLOOR	LVL.+126050
35TH (REFUGE) FLOOR	LVL.+122650
34TH FLOOR	LVL.+119250
33RD FLOOR	LVL.+115850
32ND FLOOR	LVL.+112450
31ST FLOOR	LVL.+109050
30TH FLOOR	LVL.+105650
29TH FLOOR	LVL.+102250
28TH FLOOR	LVL.+98850
27TH FLOOR	LVL.+95450
26TH (REFUGE) FLOOR	LVL.+92050
25TH FLOOR	LVL.+88650
24TH FLOOR	LVL.+85250
23TH FLOOR	LVL.+81850
22TH FLOOR	LVL.+78450
21TH FLOOR	LVL.+75050
20TH FLOOR	LVL.+71650
19TH FLOOR	LVL.+68250
18TH FLOOR	LVL.+64850
17TH (REFUGE) FLOOR	LVL.+61450
16TH FLOOR	LVL.+58050
15TH FLOOR	LVL.+54650
14TH FLOOR	LVL.+51250
13TH FLOOR	LVL.+47850
12TH FLOOR	LVL.+44450
11TH FLOOR	LVL.+41050
10TH FLOOR	LVL.+37650
9TH FLOOR	LVL.+34250
8TH FLOOR	LVL.+30850
7TH FLOOR	LVL.+27450
6TH FLOOR	LVL.+24050
5TH FLOOR	LVL.+20650
4TH FLOOR	LVL.+17250
3RD FLOOR	LVL.+13850
2ND FLOOR	LVL.+10450
1ST FLOOR	LVL.+7050
LOBBY	LVL.+1050
DROP-OFF LEVEL	LVL.+900
24M ROAD/ 60M ROAD	LEVEL ±00
BASEMENT-01	LVL.-4750
BASEMENT-02	LVL.-8350
BASEMENT-03	LVL.-11950

PROJECT

PROPOSED BUILDING PLAN OF RESIDENTIAL COLONY UNDER NEW INTEGRATED LICENSING POLICY(NILP) DATED 11.05.2022 ON LAND MEASURING 116.29625 ACRES (LICENCE NO. 219 OF 2023 DATED 25-10-23.) (AN AREA MEASURING 103.05625 ACRES MIGRATION FROM LICENCE NO. 27 OF 2012 DATED 02.04.2012 AND 13.24 ACRES AS FRESH AS FRESH APPLIED AREA) IN SECTOR-76 & 77, GURUGRAM MANESAR URBAN COMPLEX BEING DEVELOPED BY DLF LTD. IN COLLABORATION WITH LAND OWNERS AND IT'S ASSOCIATE COMPANIES

ARCHITECTS



RSMS ARCHITECTS PVT. LTD.
69, Nara Niwas Bhowani Kunj
(Behind D2), Vasant Kunj,
New Delhi-110070.
Tel: 011-26898616, 26898617
www.rsms-arch.com

Consultant Architect: *[Signature]*
ATP(HQ) Member BPAAC
Dinesh Kumar (Principal)
PA
ATP

TO BE READ WITH THIS OFFICE
RECORD NO. 4037
DATE: 05/12/24
DPM(HQ) Member BPAAC

ARCHITECT'S SEAL & SIGNATURE: *[Signature]*
OWNER'S SEAL & SIGNATURE: *[Signature]*
For DLF Limited
Authorized Signatory

JAN-2024 Scale: 1:100
Drawing Title: SECTION-AA (TOWER-B, C & E)
Drawing No: TA-15
PHASE-VI