


Note :-  
 1. BUILDING WILL BE DESIGNED (STRUCTURES) AS PER RELEVANT IS CODES FOR EARTH QUAKE RESISTANCE.



ROOF LEVEL	LVL.+157000
WATER TANK	LVL.+154850
MUMTY/MACHINE ROOF	LVL.+154200
MUMTY/MACHINE ROOM	LVL.+150000
TERRACE FLOOR	LVL.+147500
41ST (PENTHOUSE) FLOOR	LVL.+143500
40TH FLOOR	LVL.+139650
39TH FLOOR	LVL.+136250
38TH FLOOR	LVL.+132850
37TH FLOOR	LVL.+129450
36TH FLOOR	LVL.+126050
35TH (REFUGE) FLOOR	LVL.+122650
34TH FLOOR	LVL.+119250
33RD FLOOR	LVL.+115850
32ND FLOOR	LVL.+112450
31ST FLOOR	LVL.+109050
30TH FLOOR	LVL.+105650
29TH FLOOR	LVL.+102250
28TH FLOOR	LVL.+98850
27TH FLOOR	LVL.+95450
26TH (REFUGE) FLOOR	LVL.+92050
25TH FLOOR	LVL.+88650
24TH FLOOR	LVL.+85250
23TH FLOOR	LVL.+81850
22TH FLOOR	LVL.+78450
21TH FLOOR	LVL.+75050
20TH FLOOR	LVL.+71650
19TH FLOOR	LVL.+68250
18TH FLOOR	LVL.+64850
17TH (REFUGE) FLOOR	LVL.+61450
16TH FLOOR	LVL.+58050
15TH FLOOR	LVL.+54650
14TH FLOOR	LVL.+51250
13TH FLOOR	LVL.+47850
12TH FLOOR	LVL.+44450
11TH FLOOR	LVL.+41050
10TH FLOOR	LVL.+37650
9TH FLOOR	LVL.+34250
8TH FLOOR	LVL.+30850
7TH FLOOR	LVL.+27450
6TH FLOOR	LVL.+24050
5TH FLOOR	LVL.+20650
4TH FLOOR	LVL.+17250
3RD FLOOR	LVL.+13850
2ND FLOOR	LVL.+10450
1ST FLOOR	LVL.+7050
LOBBY	LVL.+1050
DROP-OFF LEVEL	LEVEL+900
24M ROAD/ 60M ROAD LEVEL	LEVEL ±00
BASEMENT-01	LVL.-4750
BASEMENT-02	LVL.-8350
BASEMENT-03	LVL.-11950

SECTION-BB  
 TOWER-B, C & E

**PROJECT**  
 PROPOSED BUILDING PLAN OF RESIDENTIAL COLONY UNDER NEW INTEGRATED LICENSING POLICY (NILP) DATED 11.05.2022 ON LAND MEASURING 116.29625 ACRES (LICENCE NO. 219 OF 2023 DATED 25-10-23) (AN AREA MEASURING 103.05625 ACRES MIGRATION FROM LICENCE NO. 27 OF 2012 DATED 02.04.2012 AND 13.24 ACRES AS FRESH AS FRESH APPLIED AREA) IN SECTOR -76 & 77, GURUGRAM MANESAR URBAN COMPLEX BEING DEVELOPED BY DLF LTD. IN COLLABORATION WITH LAND OWNERS AND ITS ASSOCIATE COMPANIES

**ARCHITECTS**  
**RISMS ARCHITECTS**  
 RSMS ARCHITECTS PVT. LTD.  
 69, Nora Niwas, Bhawani Kunj (Behind D2), Vasant Kunj, New Delhi-110070.  
 Tel.: 011-26898616, 26898617  
 www.rsms-arch.com

Consultant Architect: [Signature]  
 Architect: [Signature]  
 TO BE READ WITH THIS OFFICE MEMO No. 9-37 DATED: 05/03/24  
 DOT No. [Signature]  
 Member BPAC

ARCHITECT'S SEAL & SIGNATURE: [Signature]  
 OWNER'S SEAL & SIGNATURE: [Signature]  
 For DLF Limited: [Signature]  
 AUTHORIZED SIGNATORY

JAN.-2024 Scale: 1:200  
 Drawing Title: SECTION-BB (TOWER-B, C & E)  
 Drawing No.: TA-16  
 PHASE-VI