


Note :-
1. BUILDING WILL BE DESIGNED (STRUCTURES)
AS PER RELEVANT IS CODES FOR EARTH QUAKE
RESISTANCE.

LEGEND:

SV	BALL VALVE
WM	WATER METER
PRV	PRESSURE REDUCING VALVE
NRV	NON-RETURN VALVE
AV	ANGULAR VALVE

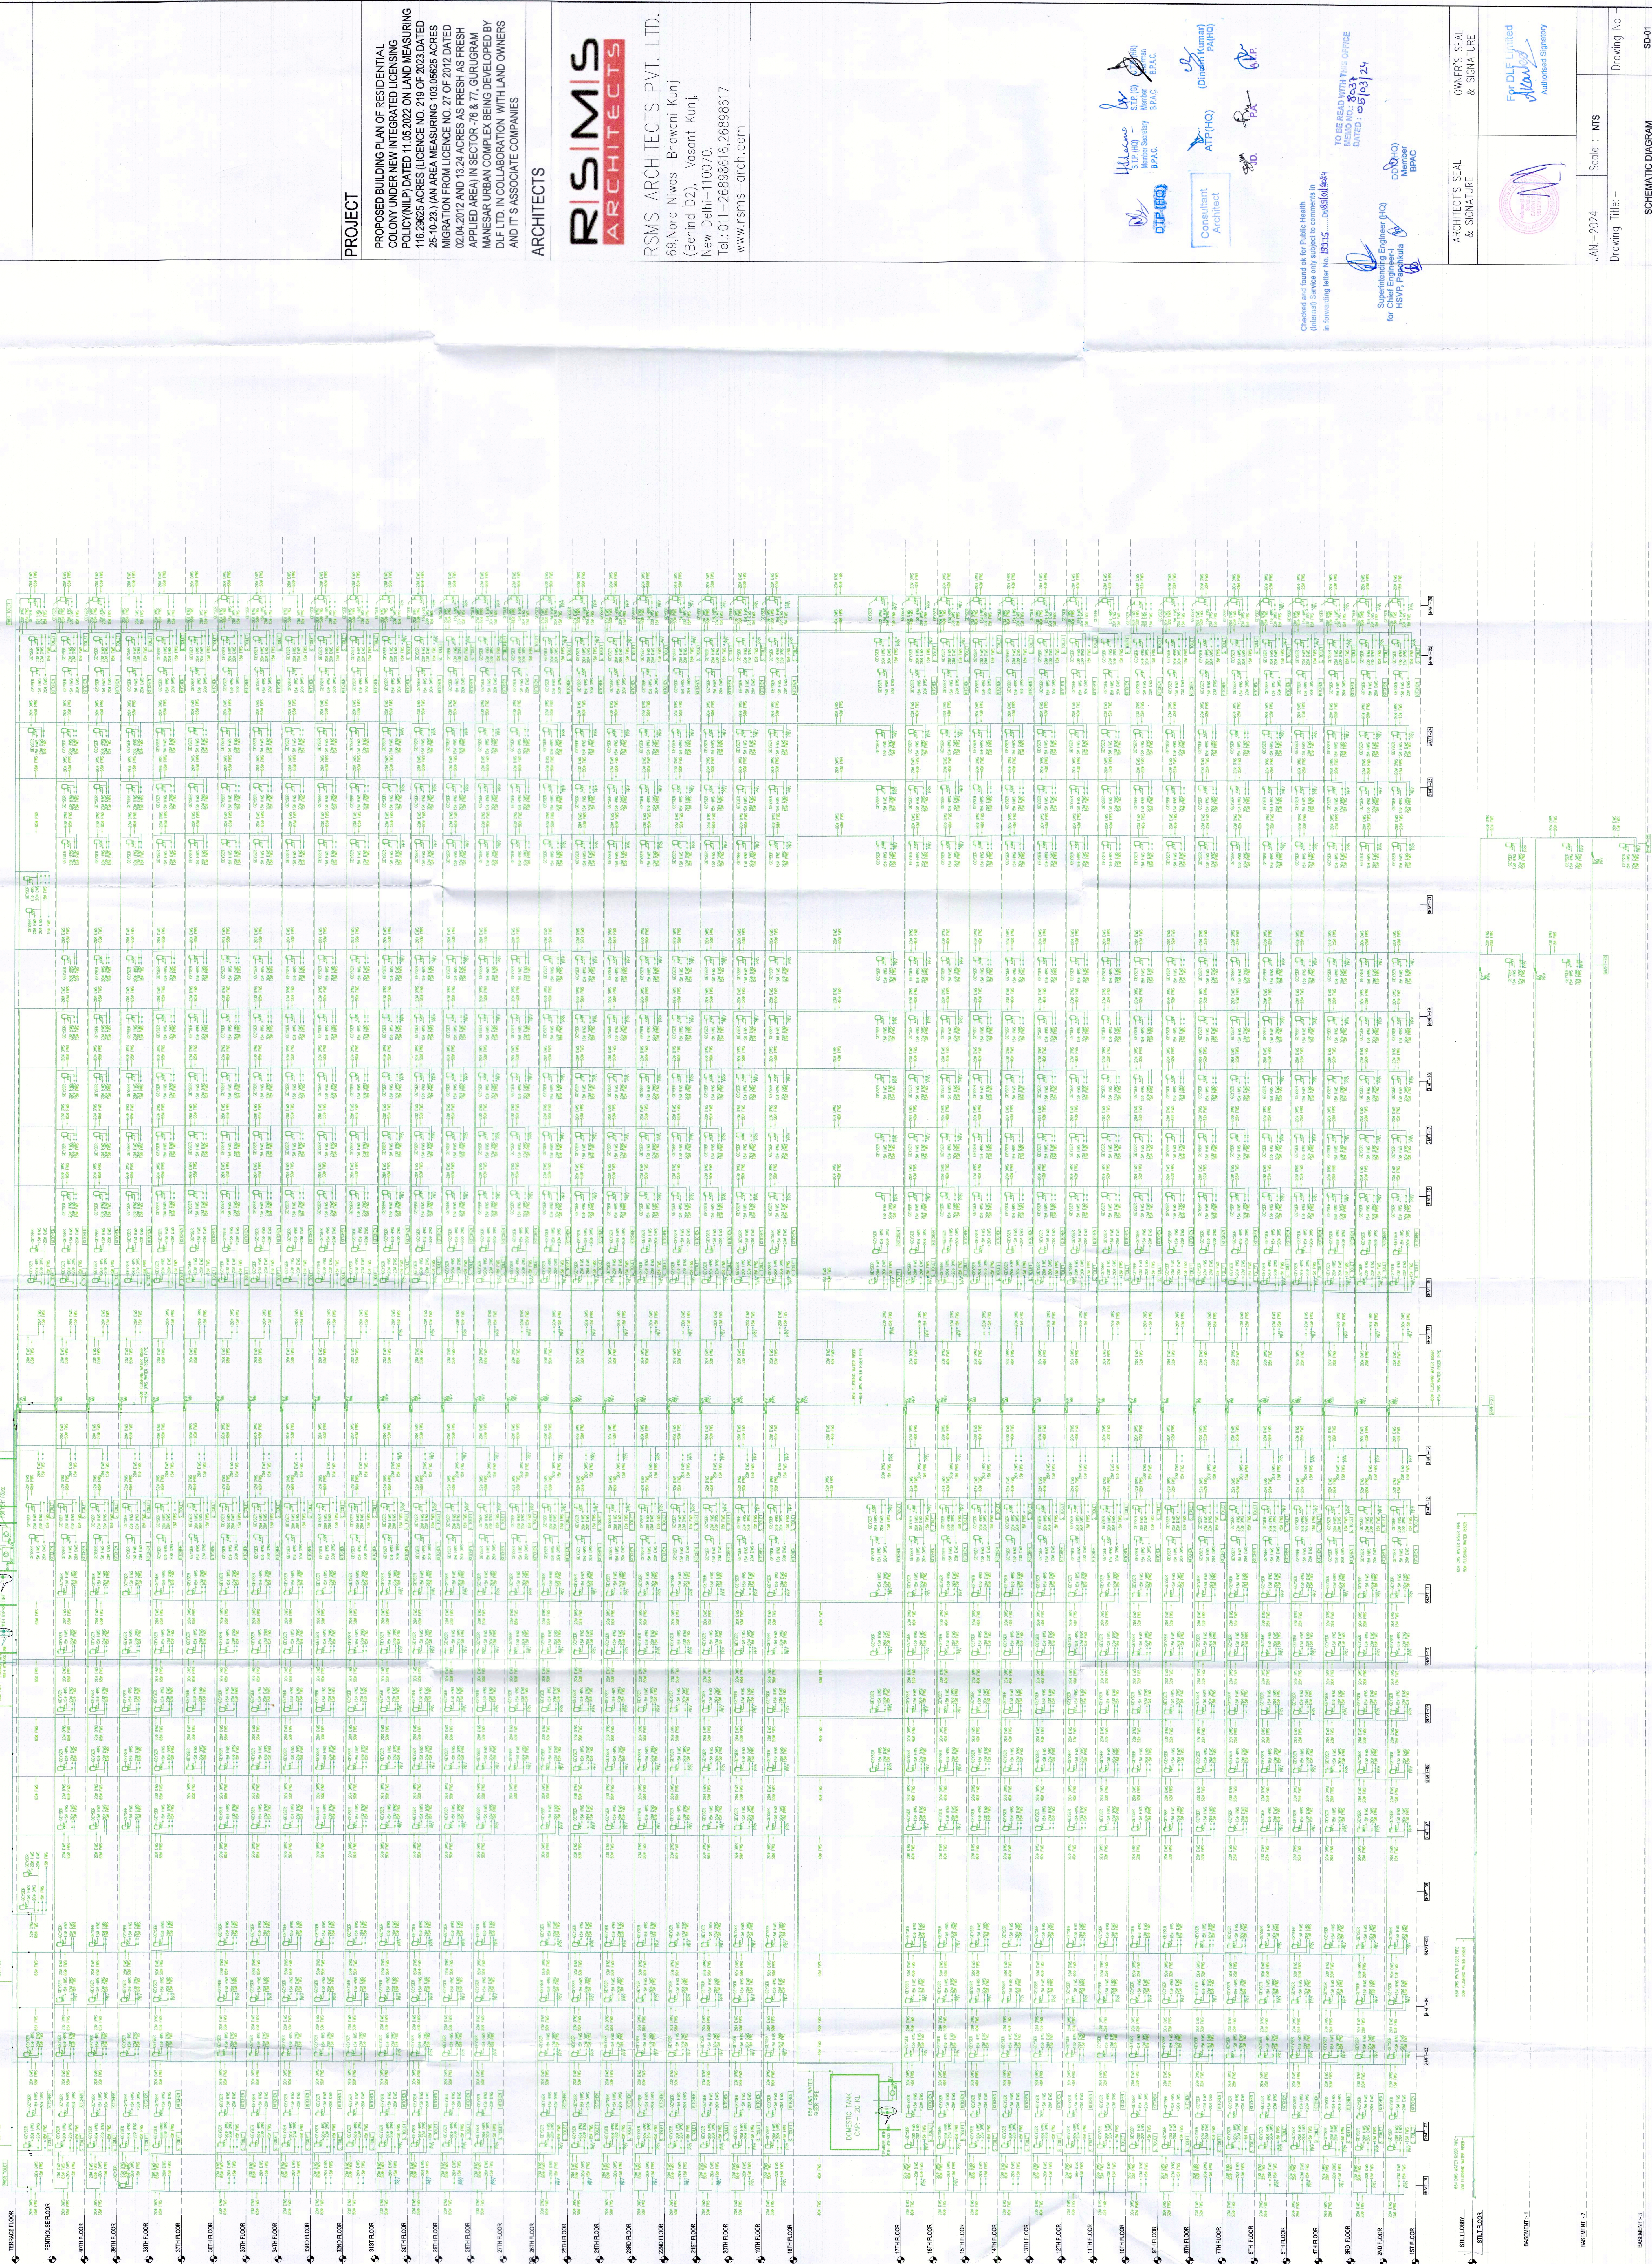

PROJECT
PROPOSED BUILDING PLAN OF RESIDENTIAL
COLONY UNDER NEW INTEGRATED LICENSING
POLICY (NIP) DATED 11.05.2022 ON LAND MEASURING
118.28625 ACRES (LICENCE NO. 219 OF 2023 DATED
25.10.23) (AN AREA MEASURING 103.06625 ACRES
MIGRATION FROM LICENCE NO. 27 OF 2012 DATED
02.04.2012 AND 13.24 ACRES AS FRESH AS FRESH
APPLIED AREA) IN SECTOR - 76 & 77, GURUGRAM
MANESAR URBAN COMPLEX BEING DEVELOPED BY
DLF LTD. IN COLLABORATION WITH LAND OWNERS
AND ITS ASSOCIATE COMPANIES

ARCHITECTS
RISIMIS
ARCHITECTS
RSM'S ARCHITECTS PVT. LTD.
69, Nara Niwas Bhawani Kunj
(Behind D2), Vasant Kunj,
New Delhi-110070.
Tel.: 011-26898616, 26898617
WWW.RISIMIS-ARCH.COM

TO BE READ WITH THE OFFICE
DRAWING NO. 8031
DATE: 05/03/24

Checked for Approval by Public Health
(Personal) Service only subject to comments in
the forwarding letter No. EHTS - 04818/24

Supervising Engineer (P)
MSPP, Panchsheel Park
BPMAC

Consultant Architect
ATP(HO)
ATP(HO)
ATP(HO)

OWNER'S SEAL & SIGNATURE
ARCHITECT'S SEAL & SIGNATURE

For DLF Limited
Authorized Signatory

JAN - 2024 Scale : NTS Drawing No. -
Schematic Diagram
PRIVANA WEST
8001
PHASE - VI

S-140, PENTHOUSE TOWER-A,B,C,D & E SCHEMATIC DIAGRAM