

Note :-
1. BUILDING WILL BE DESIGNED (STRUCTURES) AS PER RELEVANT IS CODES FOR EARTH QUAKE RESISTANCE.

PROJECT

PROPOSED BUILDING PLAN OF RESIDENTIAL COLONY UNDER NEW INTEGRATED LICENSING POLICY(NILP) DATED 11.05.2022 ON LAND MEASURING 116.29655 ACRES (LICENCE NO. 219 OF 2023 DATED 25-10-23) / AN AREA MEASURING 103.09825 ACRES MIGRATION FROM LICENCE NO. 27 OF 2012 DATED 02.04.2012 AND 13.24 ACRES AS FRESH AS FRESH APPLIED AREA IN SECTOR -76 & 77, GURUGRAM MANESAR URBAN COMPLEX BEING DEVELOPED BY DLF-LTD IN COLLABORATION WITH LAND OWNERS AND ITS ASSOCIATE COMPANIES

RS|MS ARCHITECTS

RSMS ARCHITECTS PVT. LTD.
69,Nora Nivas Bhawani Kunj
(Behind D2), Vasant Kunj,
New Delhi-110070.
Tel.: 011-26898816,26898817
www.rsm-arch.com

TO THE BEHOLD WITHIN THE OFFICE
RECORD NO. 2634
DATED: 05/01/21
FOR DLF Limited
Authorised Signatory

Checked and found ok for Public Health (as per) norms for subject community in New Delhi-110070. 2634/21
Supervising Engineer (H) for HSDA Panchsaran



ARCHITECTS SEAL & SIGNATURE
OWNER'S SEAL & SIGNATURE

Scale : 1:100

PHASE-VI

JAN - 2024
Drawing Title :-
MUMTI MACHINE ROOM,
WATER TANK & COVER TANK

Scale : 1:100
Drawing No :-
TA-06
PHASE-VI

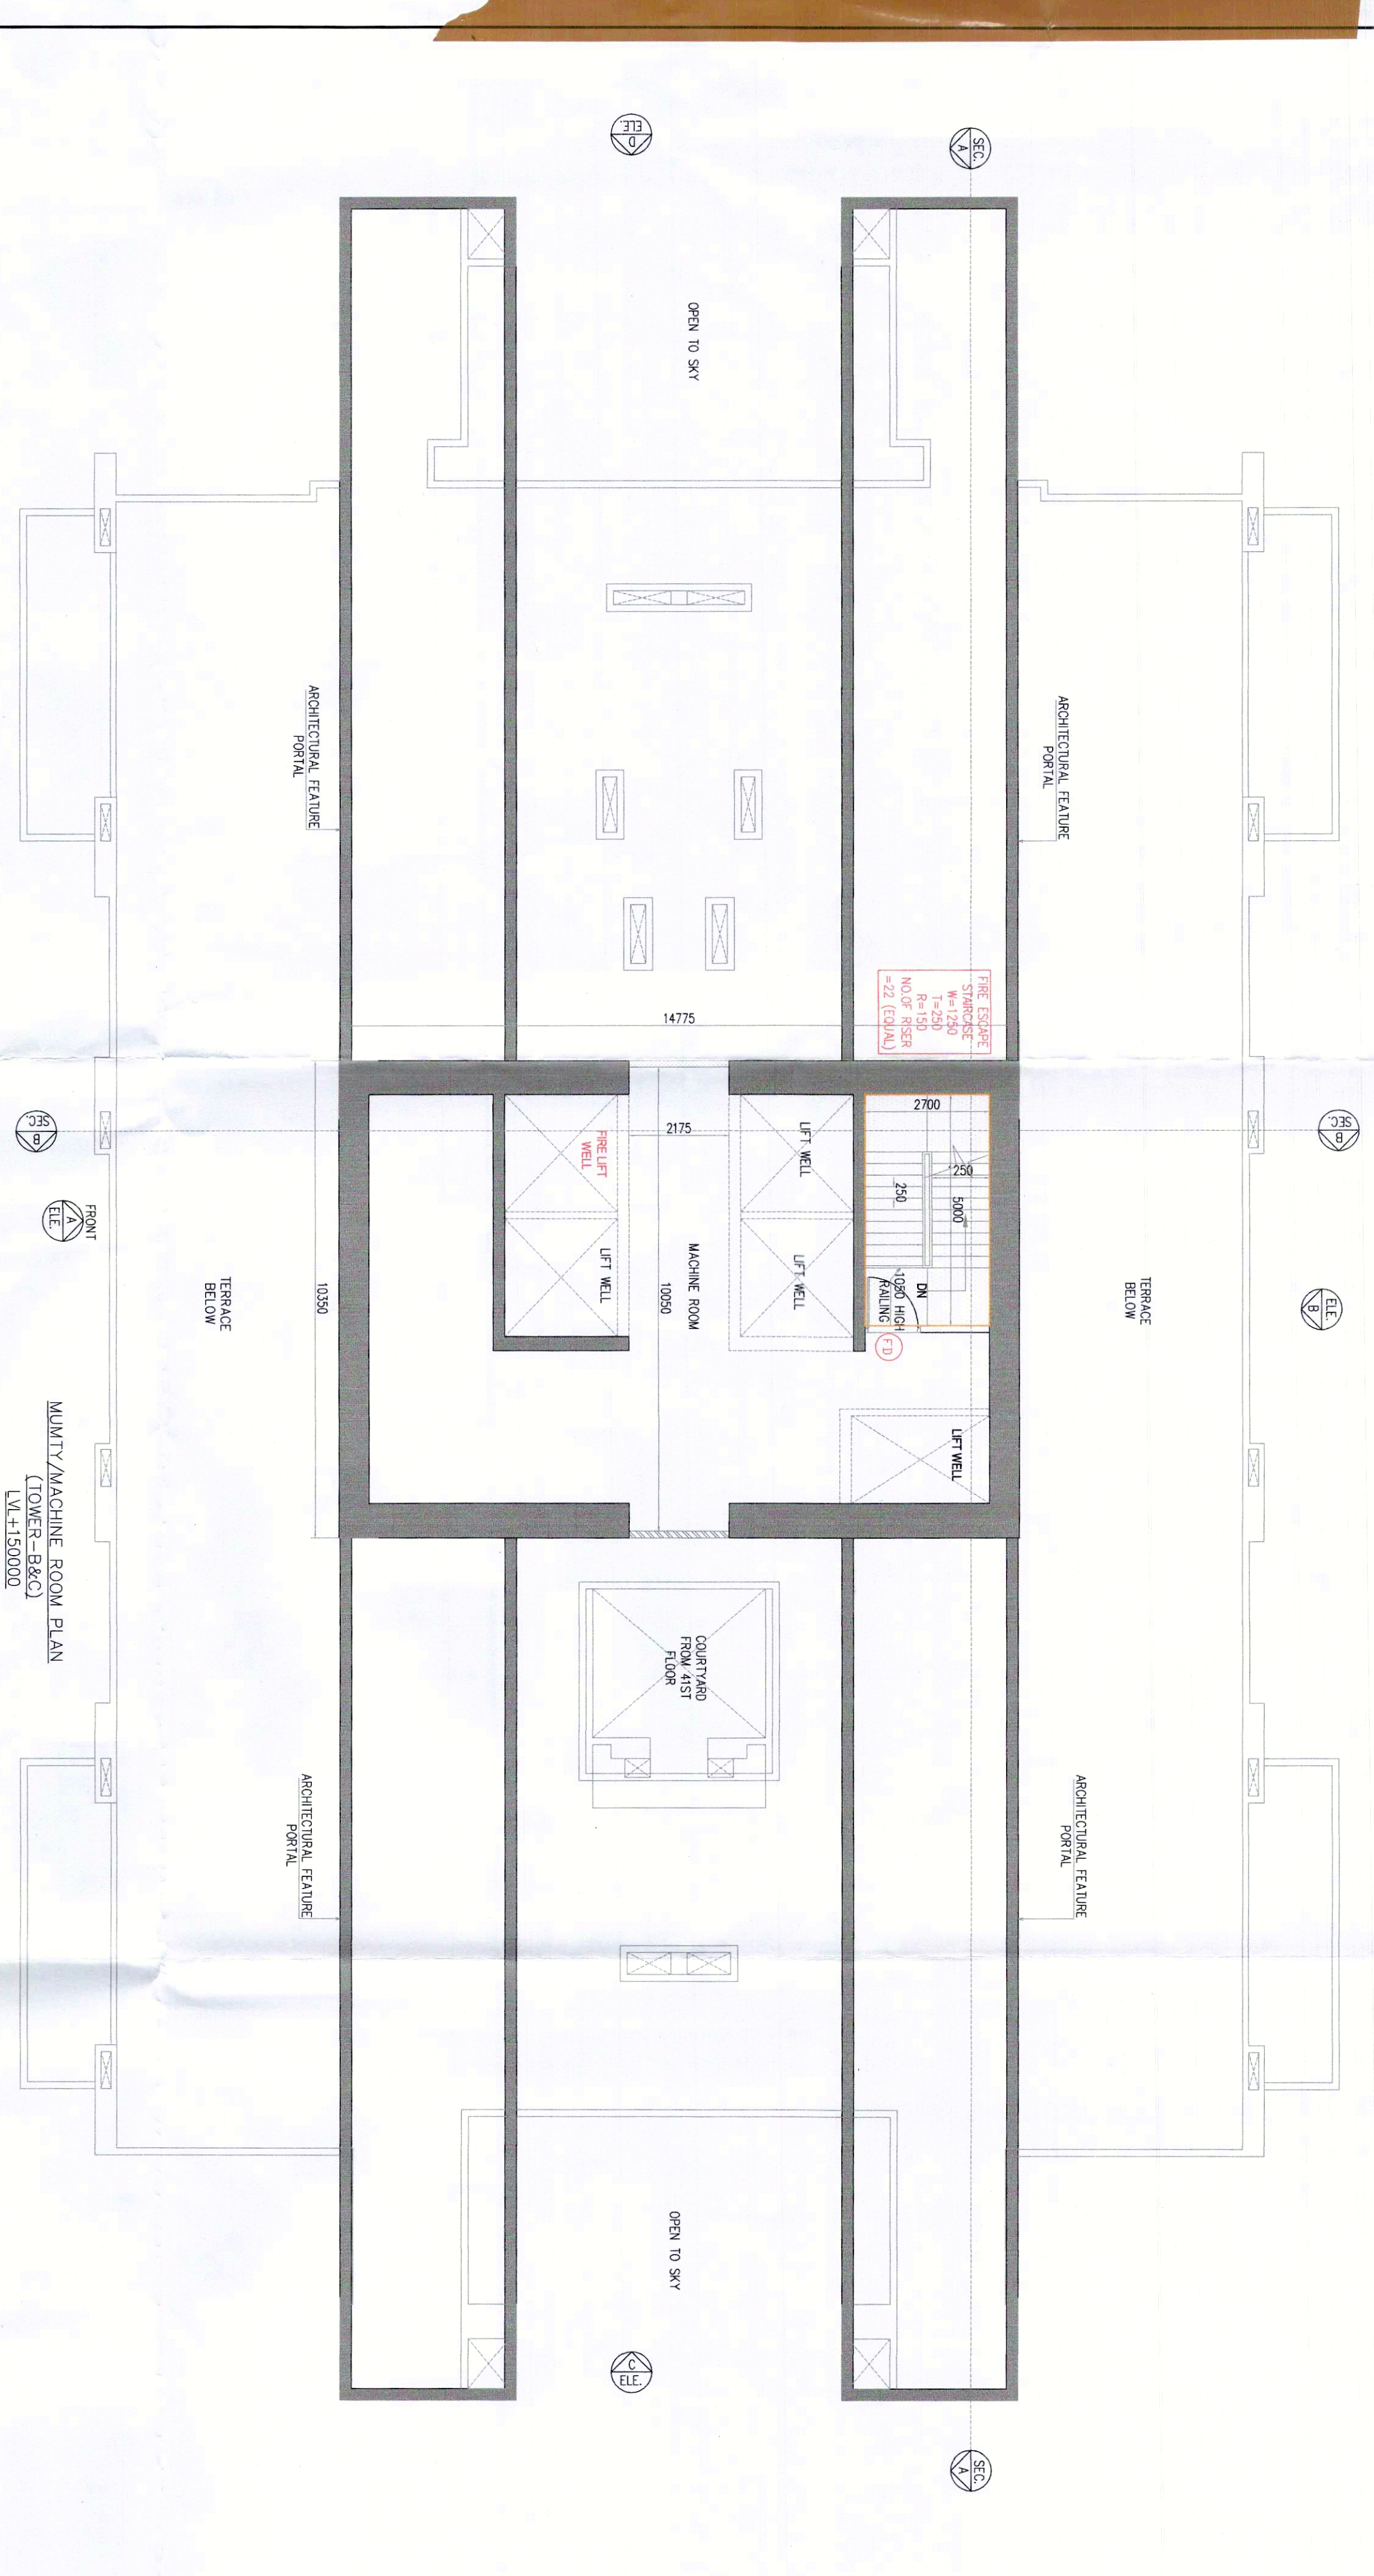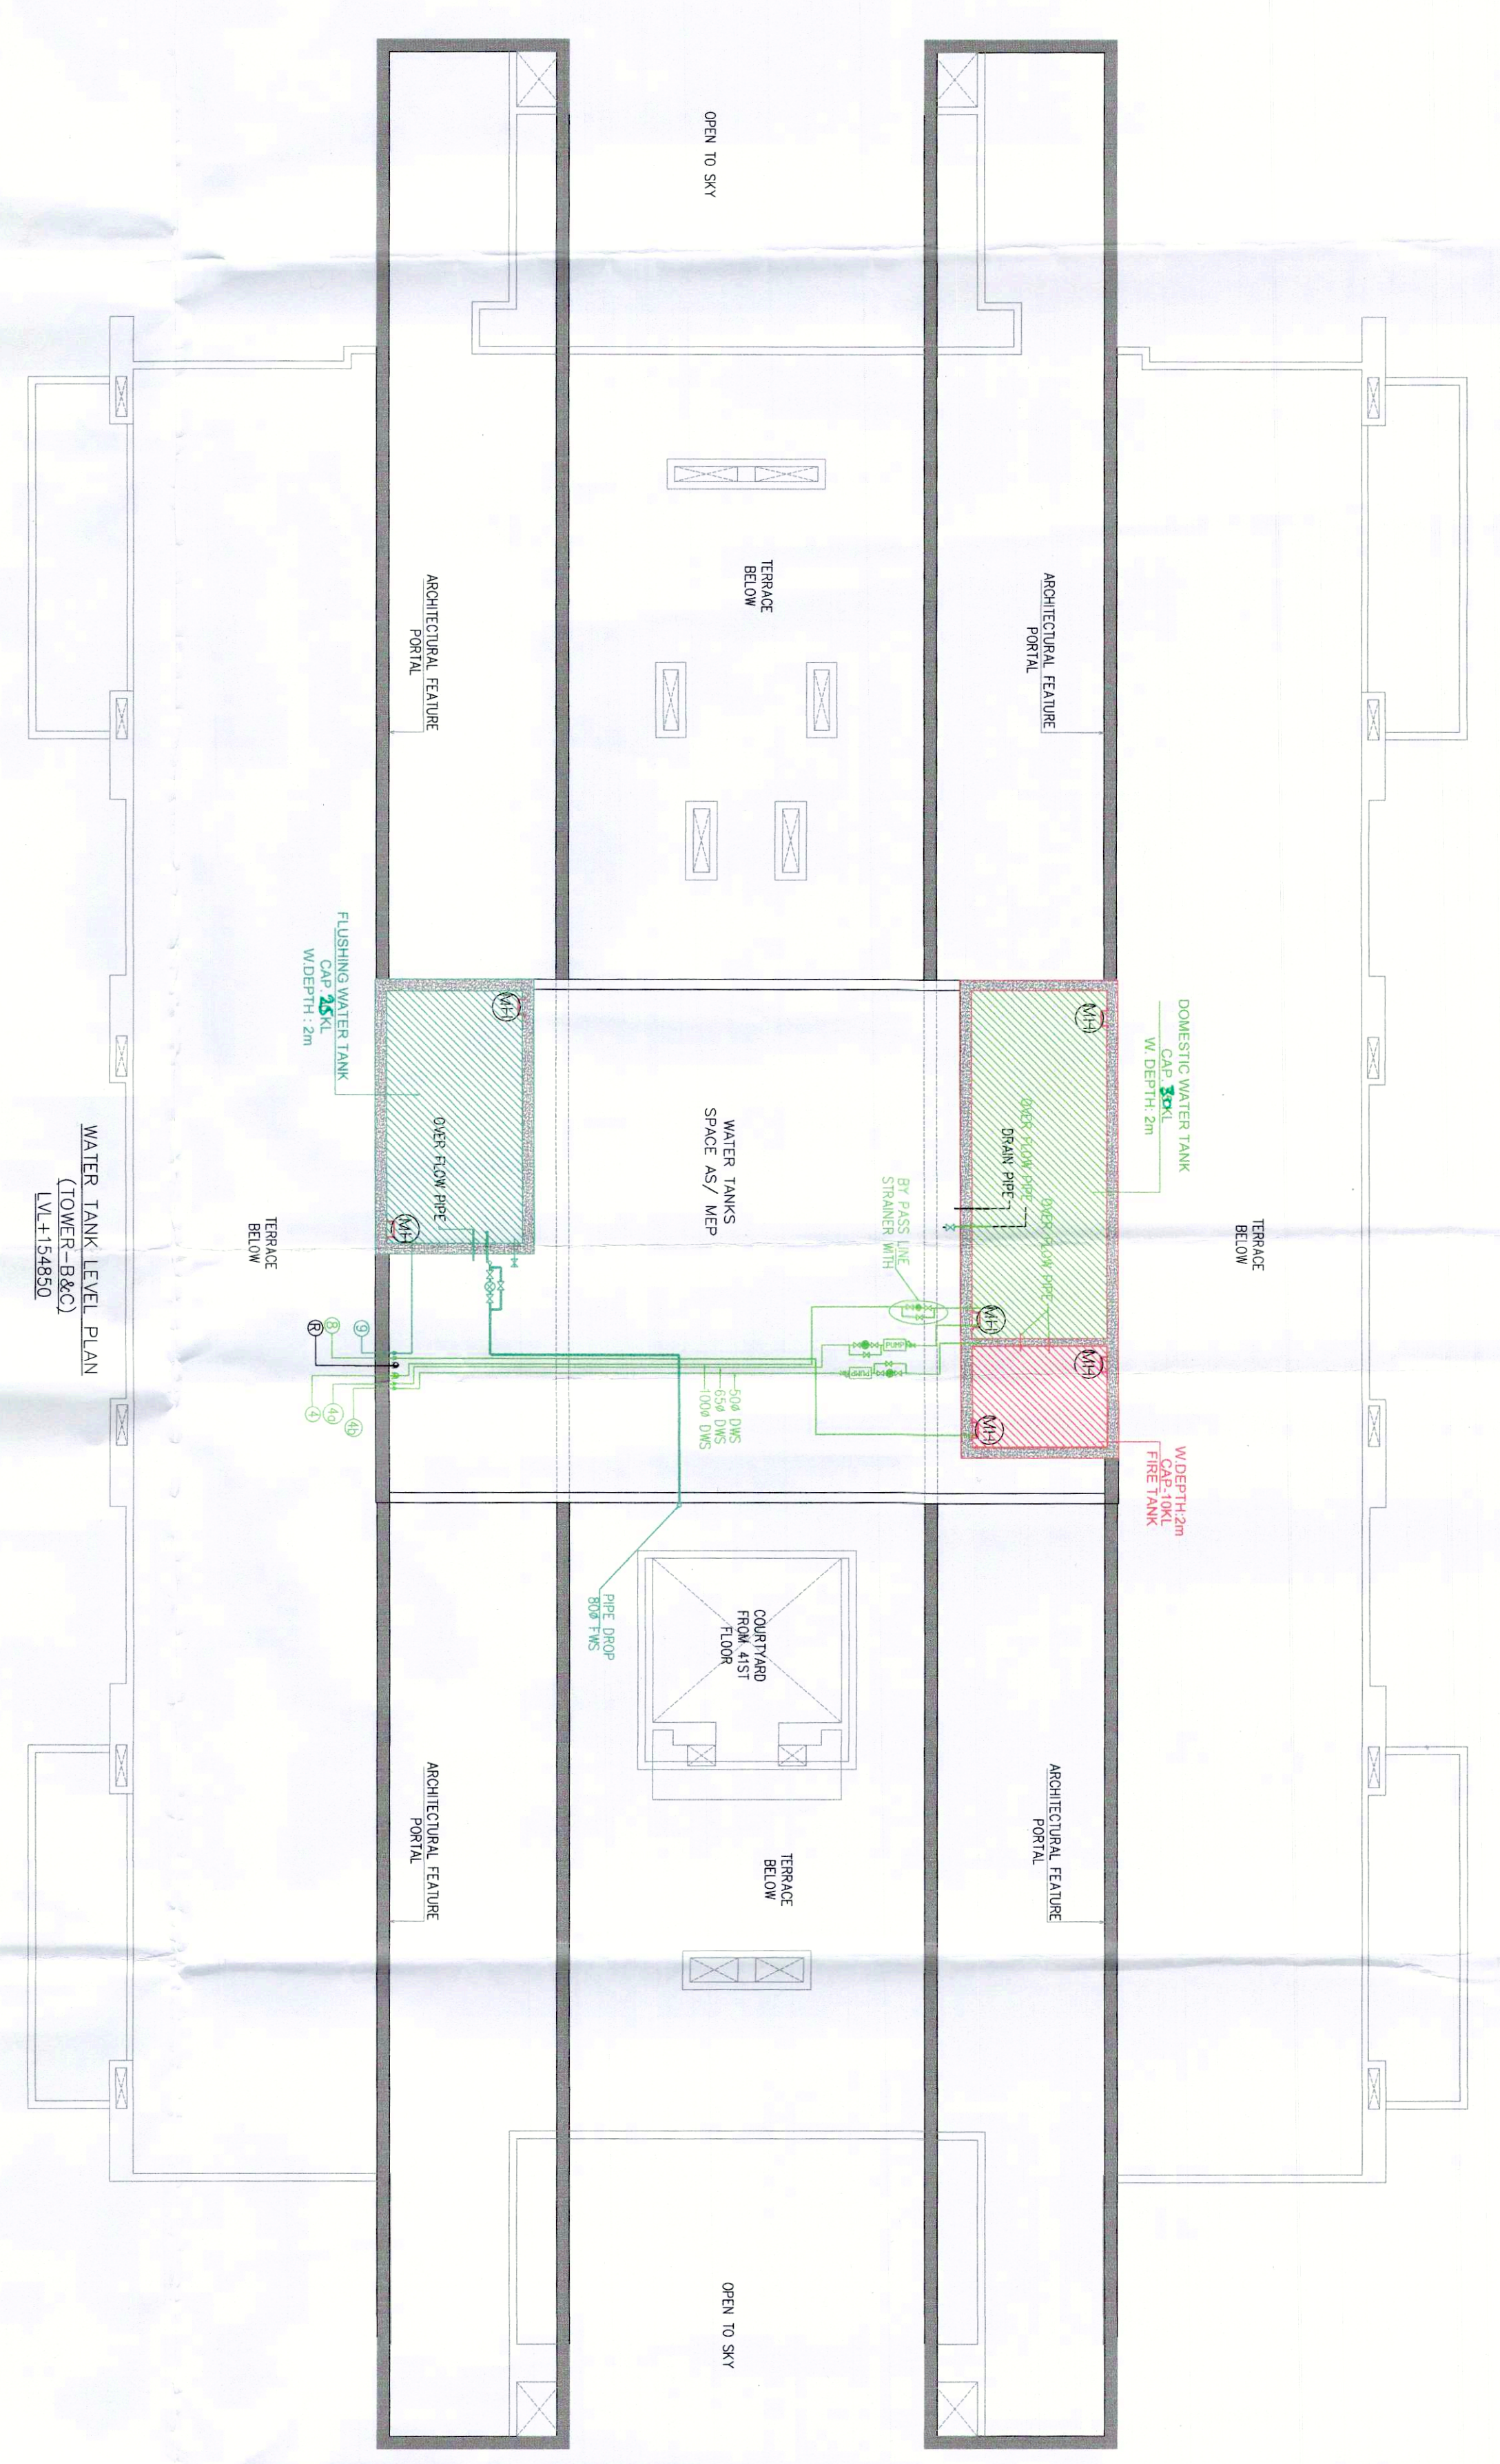



