


Note -
1. BUILDING WILL BE DESIGNED (STRUCTURES) AS PER RELEVANT IS CODES FOR EARTH QUAKE RESISTANCE.

PROJECT
PROPOSED BUILDING PLAN OF RESIDENTIAL COLONY UNDER NEW INTEGRATED LICENSING POLICY/NLP DATED 11.03.2022 ON LAND MEASURING 116.29625 ACRES (LICENCE NO. 219 OF 2023) DATED 26-10-23. (AN AREA MEASURING 100.09625 ACRES MISCARION FROM LICENCE NO. 27 OF 2017 DATED 02.04.2017 AND 13.21 ACRES AS FRESH AS FRESH MANEER URBAN ZONE - 18 A/17, GUARDRAMBY DLF LTD. IN COLLABORATION WITH LAND OWNERS AND ITS ASSOCIATE COMPANIES.



ARCHITECTS
RSMS ARCHITECTS PVT. LTD.
69, Nore Nincs Bhovant Kurlj
(Behind D2), Vasont Kurlj,
New Delhi - 110070.
Tel.: 011-26589861, 265898617
www.rsms-arch.com

ARCHITECTS SEAL & SIGNATURE
OWNERS SEAL & SIGNATURE

JAN - 2024
Scale: 1:100
Drawing No - 1A-07
PHASE - VI

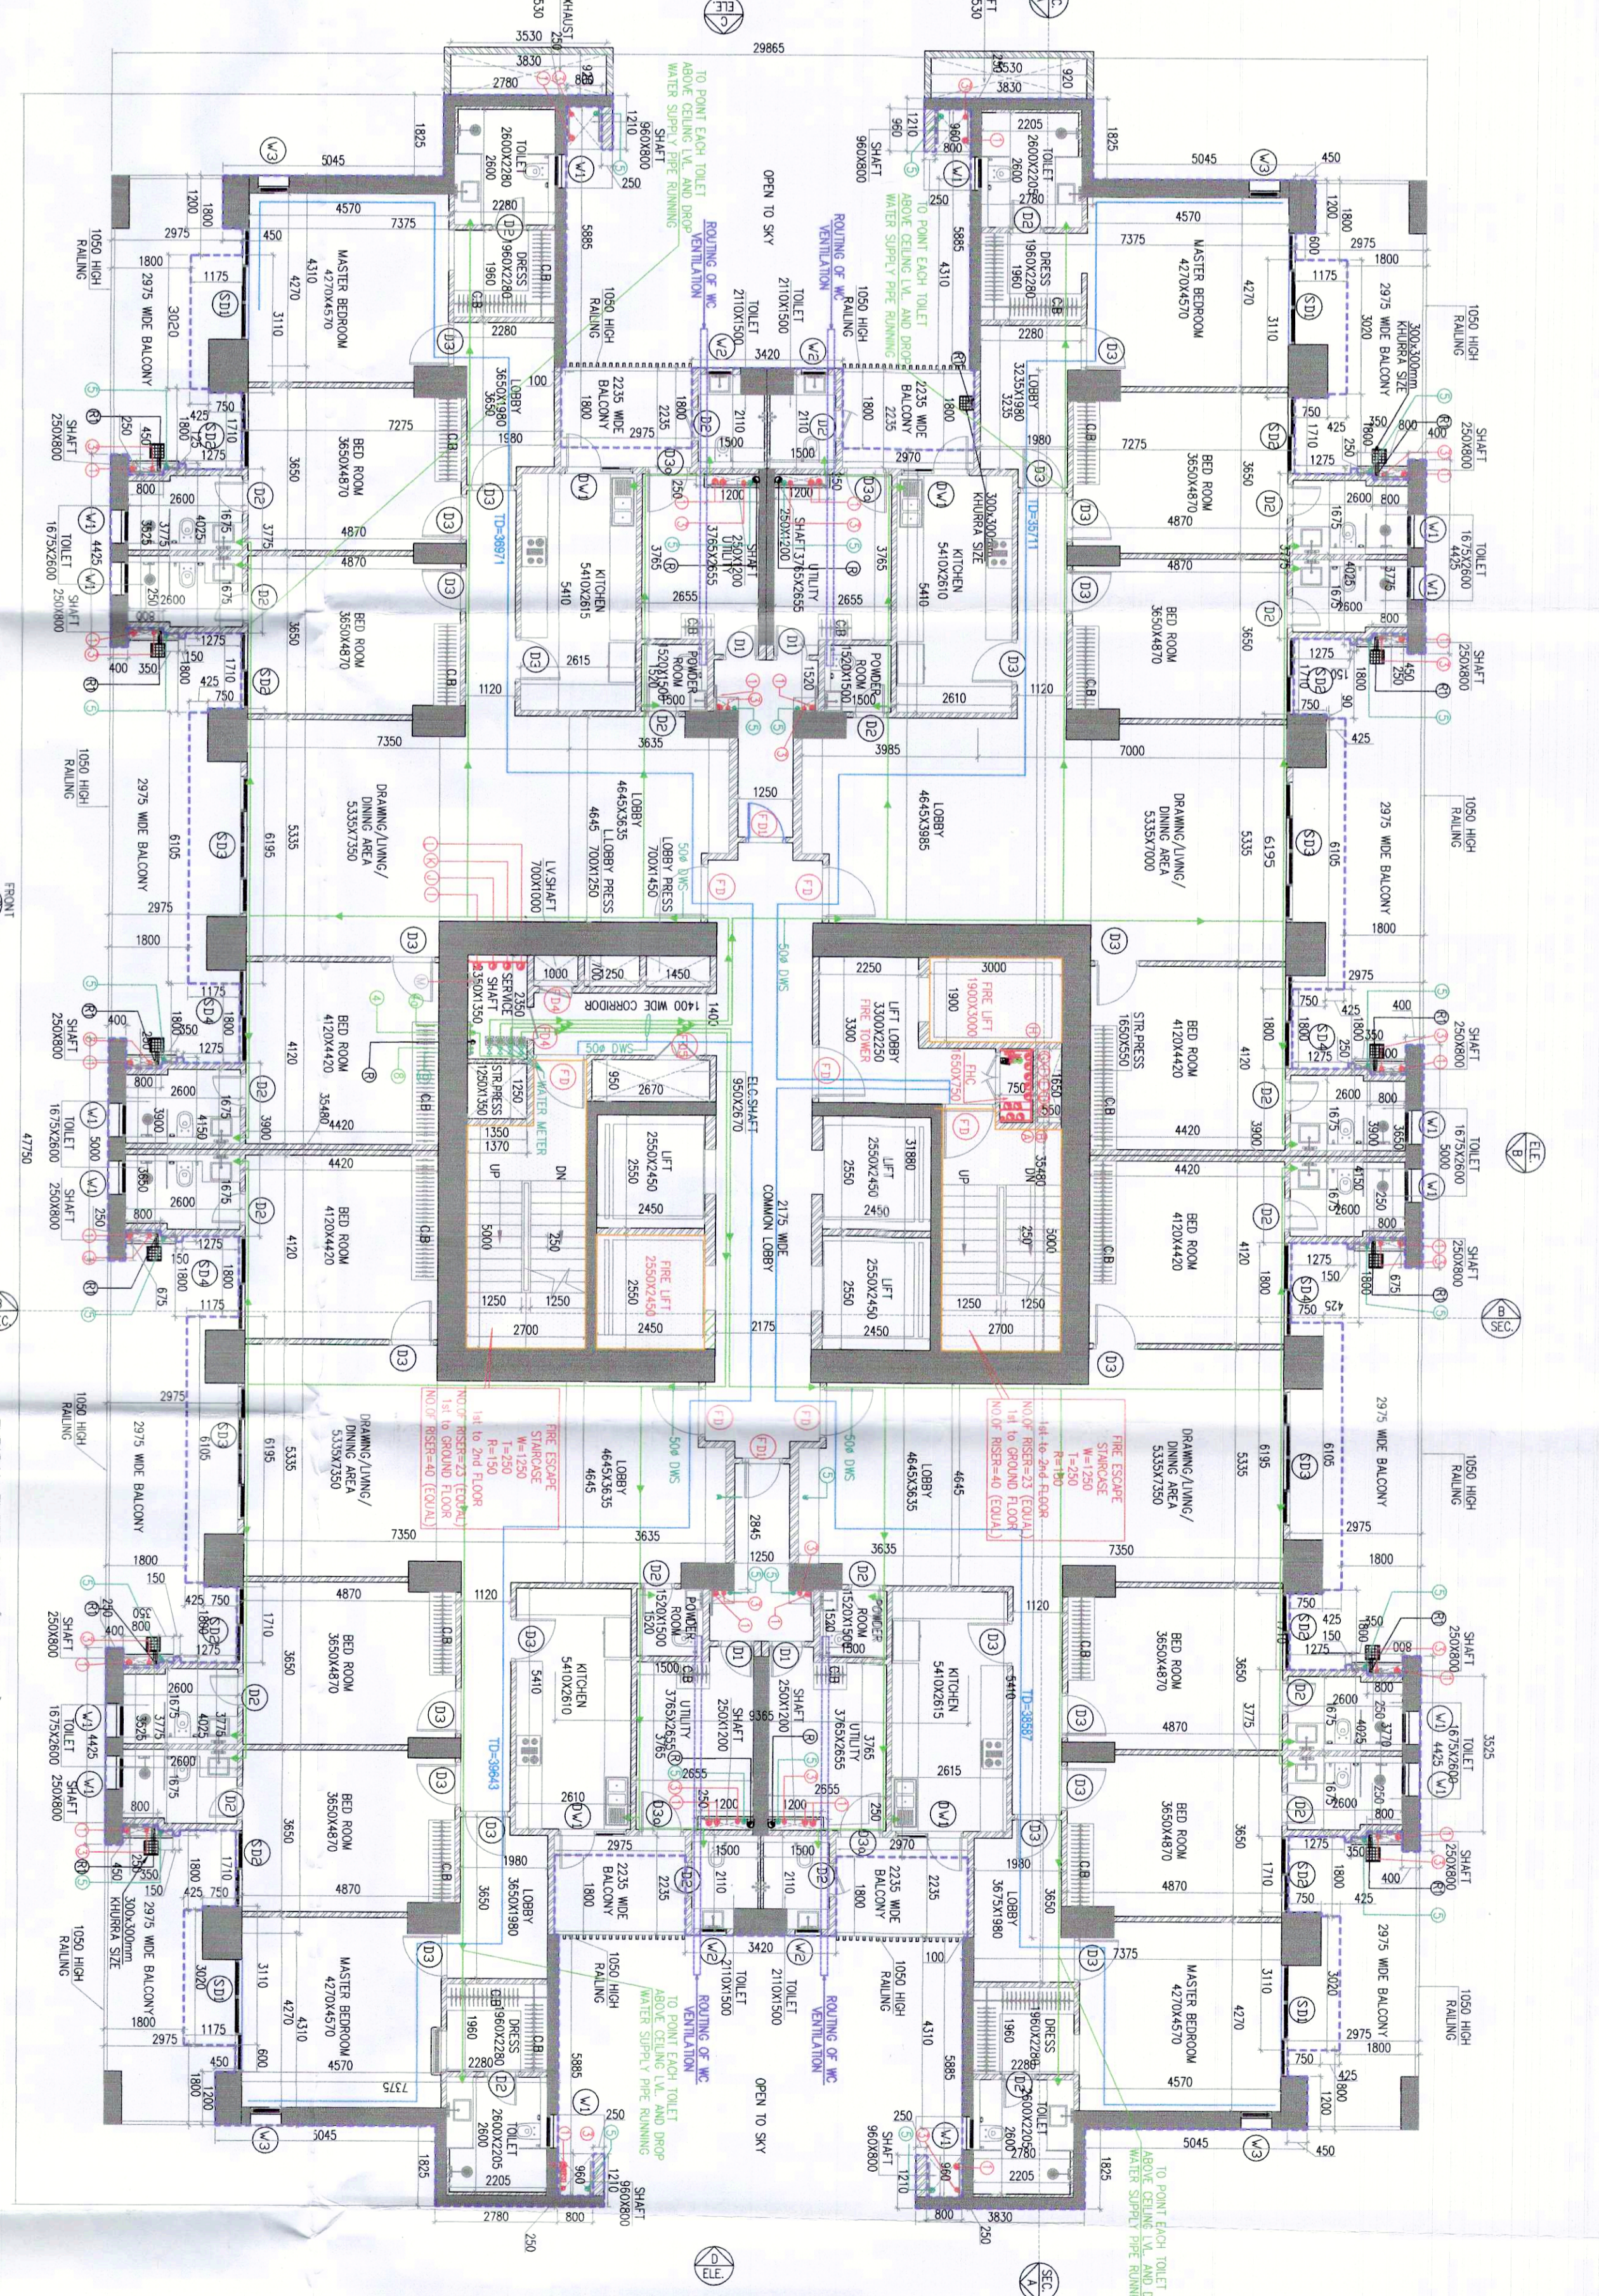

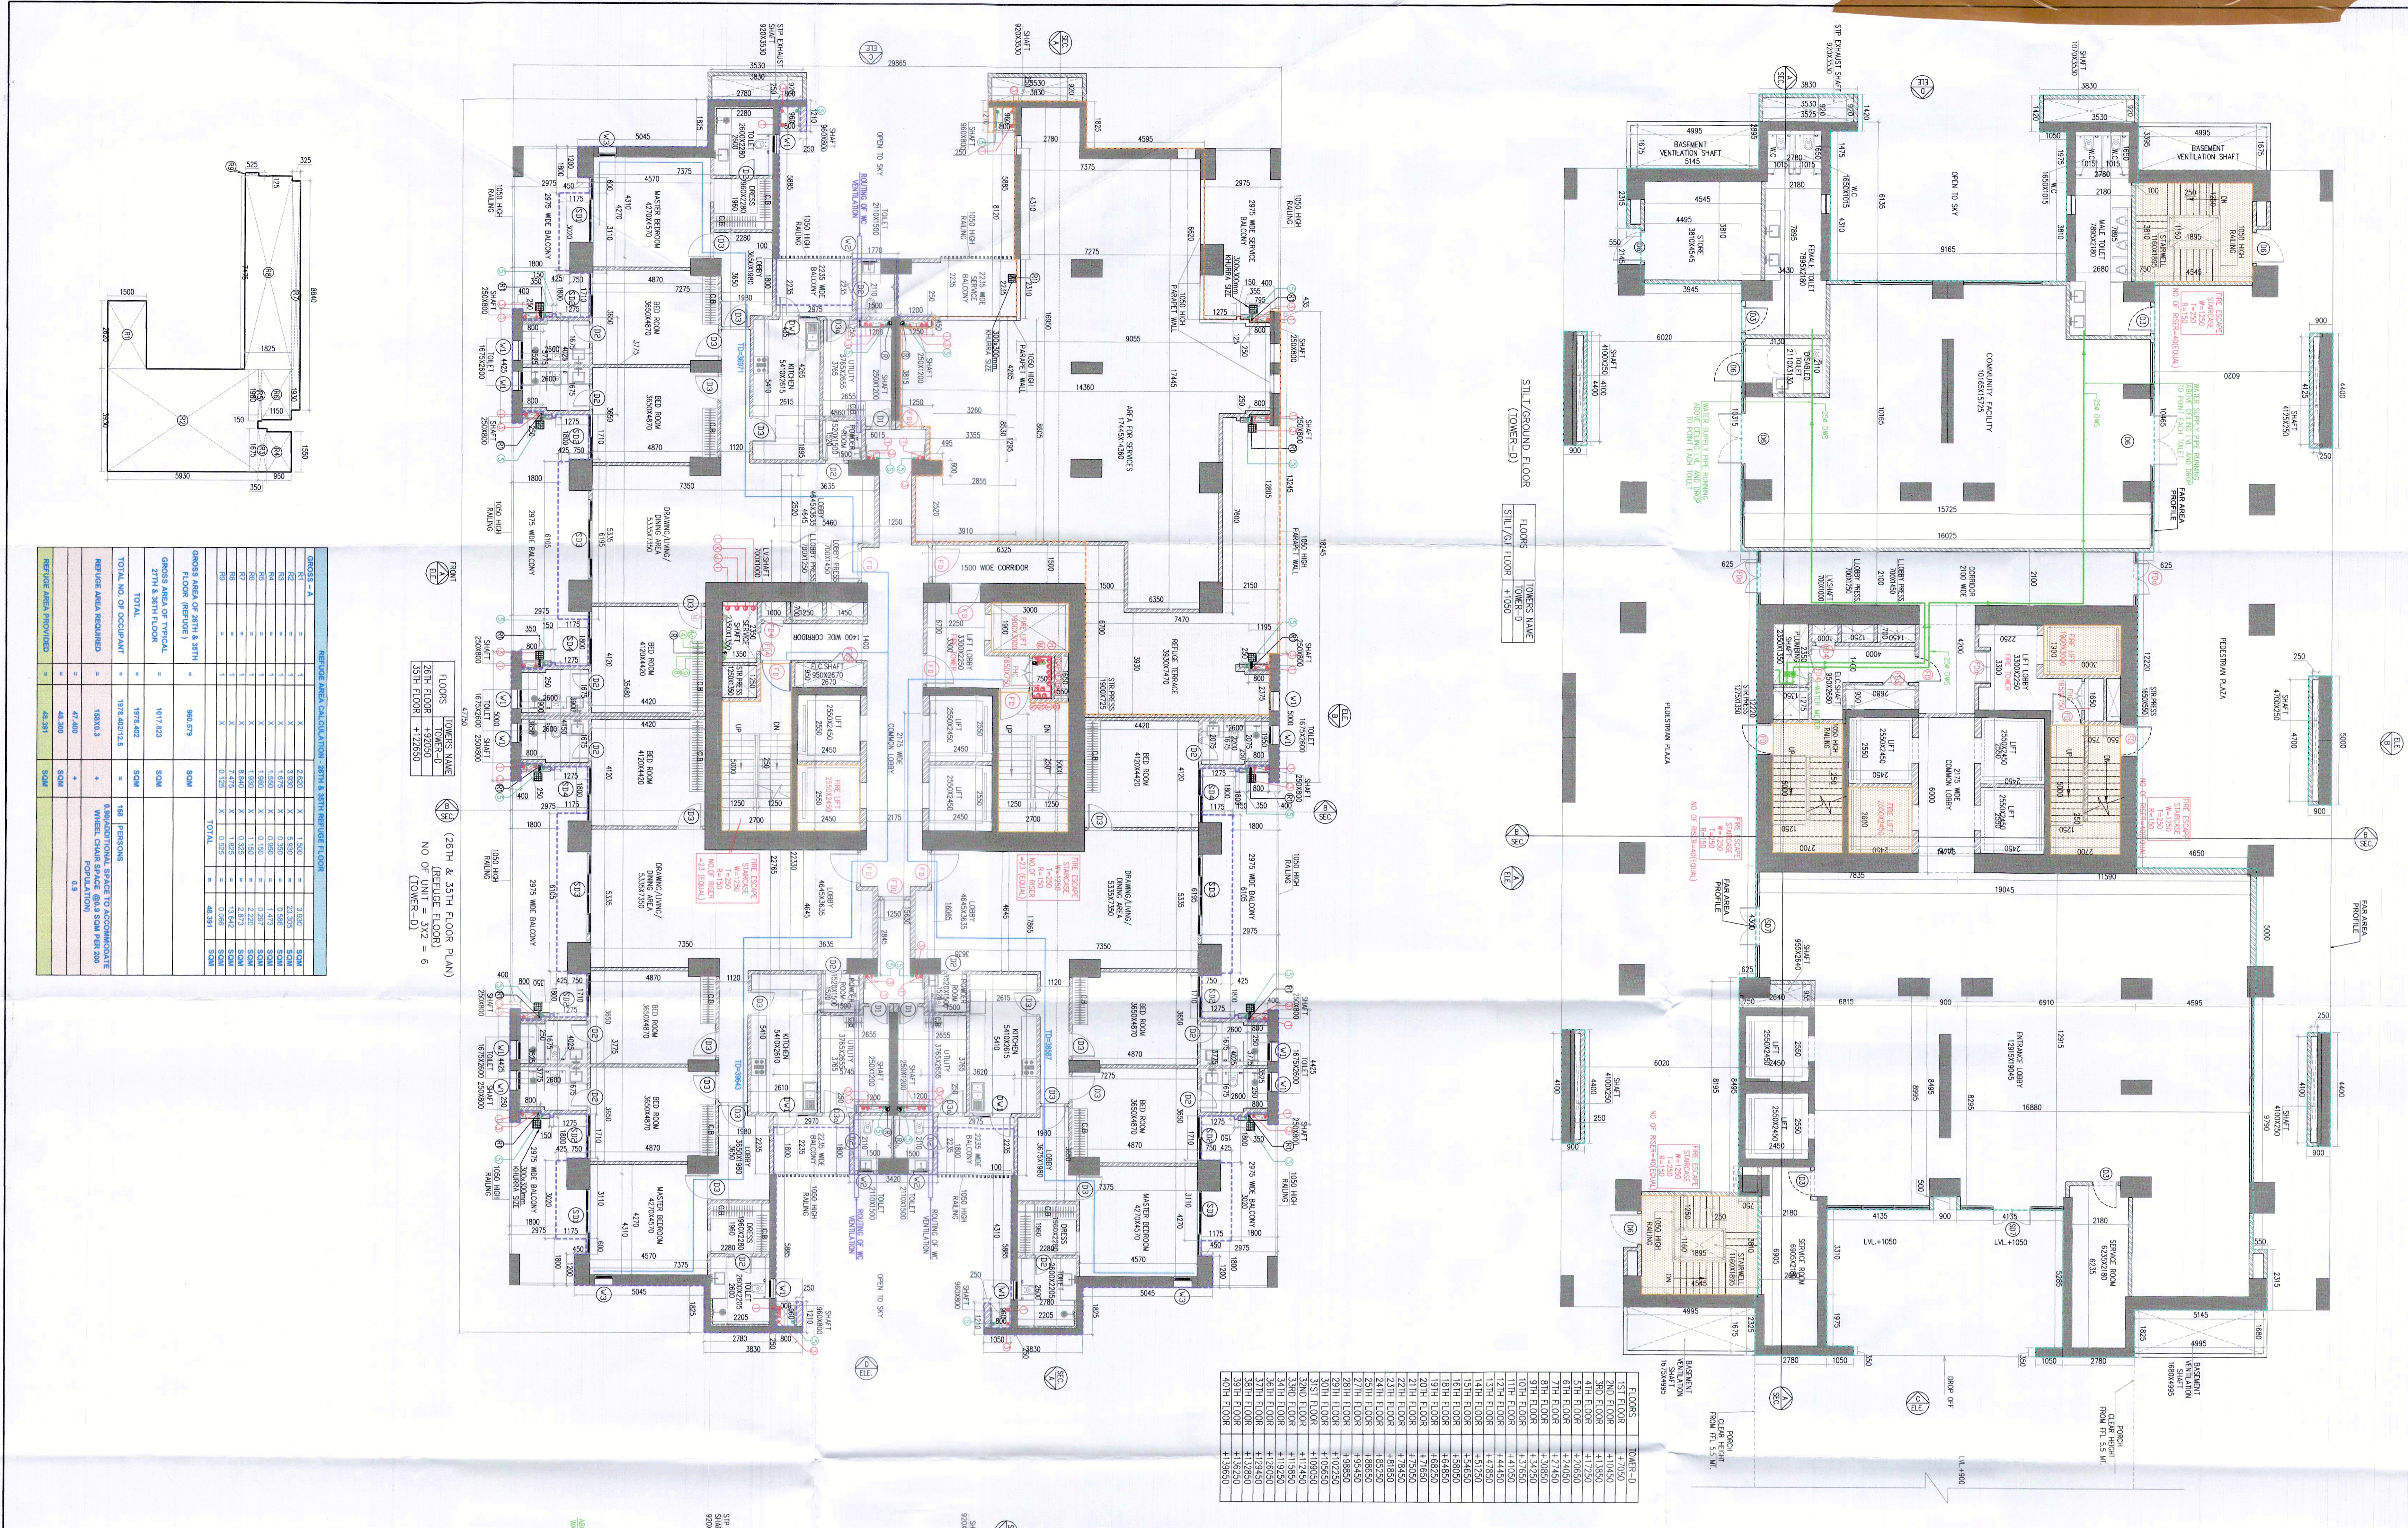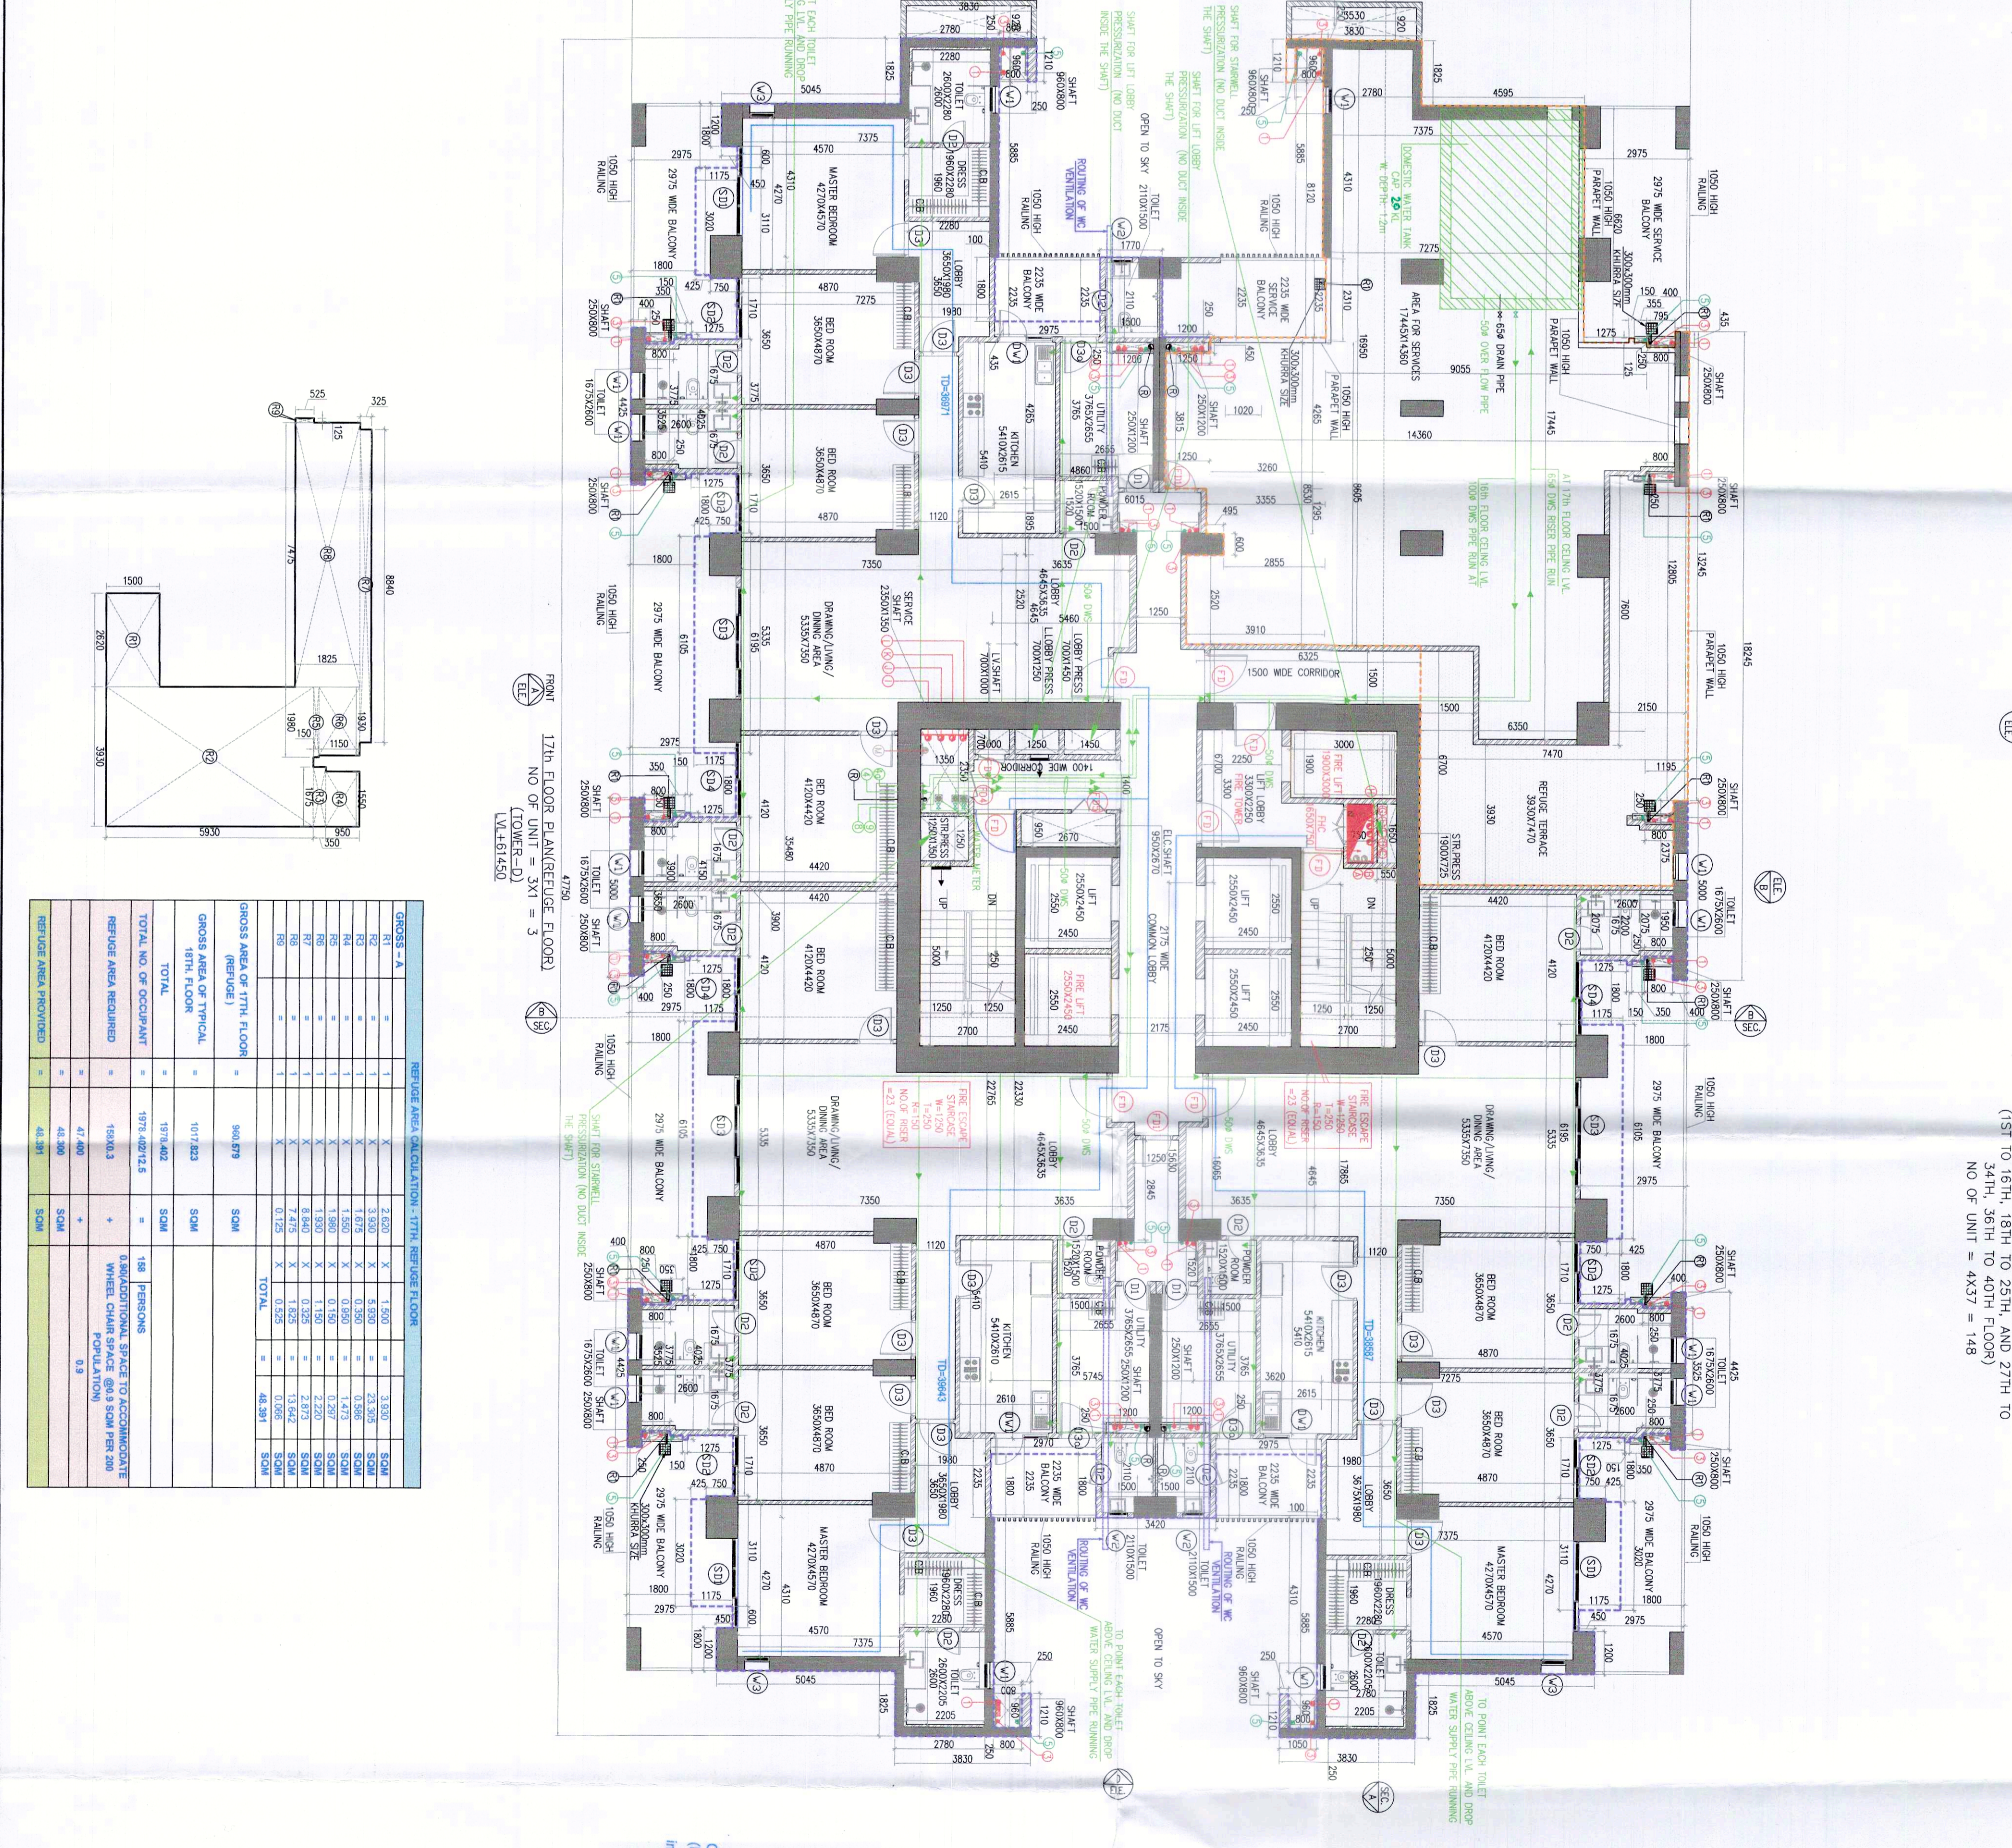


