

Note :-

1. BUILDING HAS AUTOMATIC SPRINKLER SYSTEM WHEREVER REQUIRED BY NBC.
2. BUILDING WILL BE DESIGNED (STRUCTURES) AS PER RELEVANT IS CODES FOR EARTH QUAKE RESISTANCE.
3. BUILDING IS ARTIFICIALLY LIGHTED MECHANICALLY VENTILATED / AIRCONDITIONED & 100% POWER BACKUP

LEGEND:-

PROJECT:

REVISED BUILDING PLAN (REVISION-1) OF (SUMMIT PLAZA) COMMERCIAL SITE UNDER TRANSIT ORIENTED DEVELOPMENT (TOD) PROJECT ON THE AREA MEASURING 2.65 ACRES FALLING IN RESIDENTIAL CUM GROUP HOUSING COLONY NAMED DLF-5 (FORMERLY KNOWN AS DLF CITY PHASE-V), GURUGRAM BEING DEVELOPED BY DLF LIMITED

DESIGN ARCHITECTS

ARCOP

ARCOP ASSOCIATES PVT. LTD
Plot No. 36B, Sector-32, Institutional Area,
Gurugram, Haryana, 122001, India
Tel.: 91-124-4595500
Fax: 91-124-4595550

ASSOCIATE ARCHITECTS

RISIMIS
ARCHITECTS

RSMS ARCHITECTS PVT. LTD.
69, Nara Niwas, Bhawani Kunj,
(Behind D2), Vasant Kunj,
New Delhi-110070.
Tel.: 011-26888616, 26898617
WWW.RSIS-ARCH.COM

This is a PROVISIONAL BUILDING PLAN approved only for the purpose of inviting objections from the public.

S.P. (H.O.) S.P. (H.O.) S.P. (H.O.) S.P. (H.O.)
B.P.A.C. B.P.A.C. B.P.A.C. B.P.A.C.

ATP (H.O.)

ATP (H.O.)


ATP (H.O.)

ATP (H.O.)

THIS PLAN WAS PREPARED BY THE OFFICE OF THE ARCHITECT, GURUGRAM, DATED: 10/01/2024

ARCHITECT'S SEAL & SIGNATURE

OWNER'S SEAL & SIGNATURE

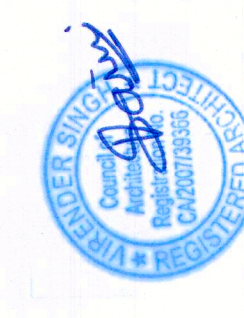

JAN - 2024 Scale : 1:100



Drawing Title:-

3RD FLOOR CARPET AREA CALCULATION

Drawing No.:-

CP-05

00000000-2

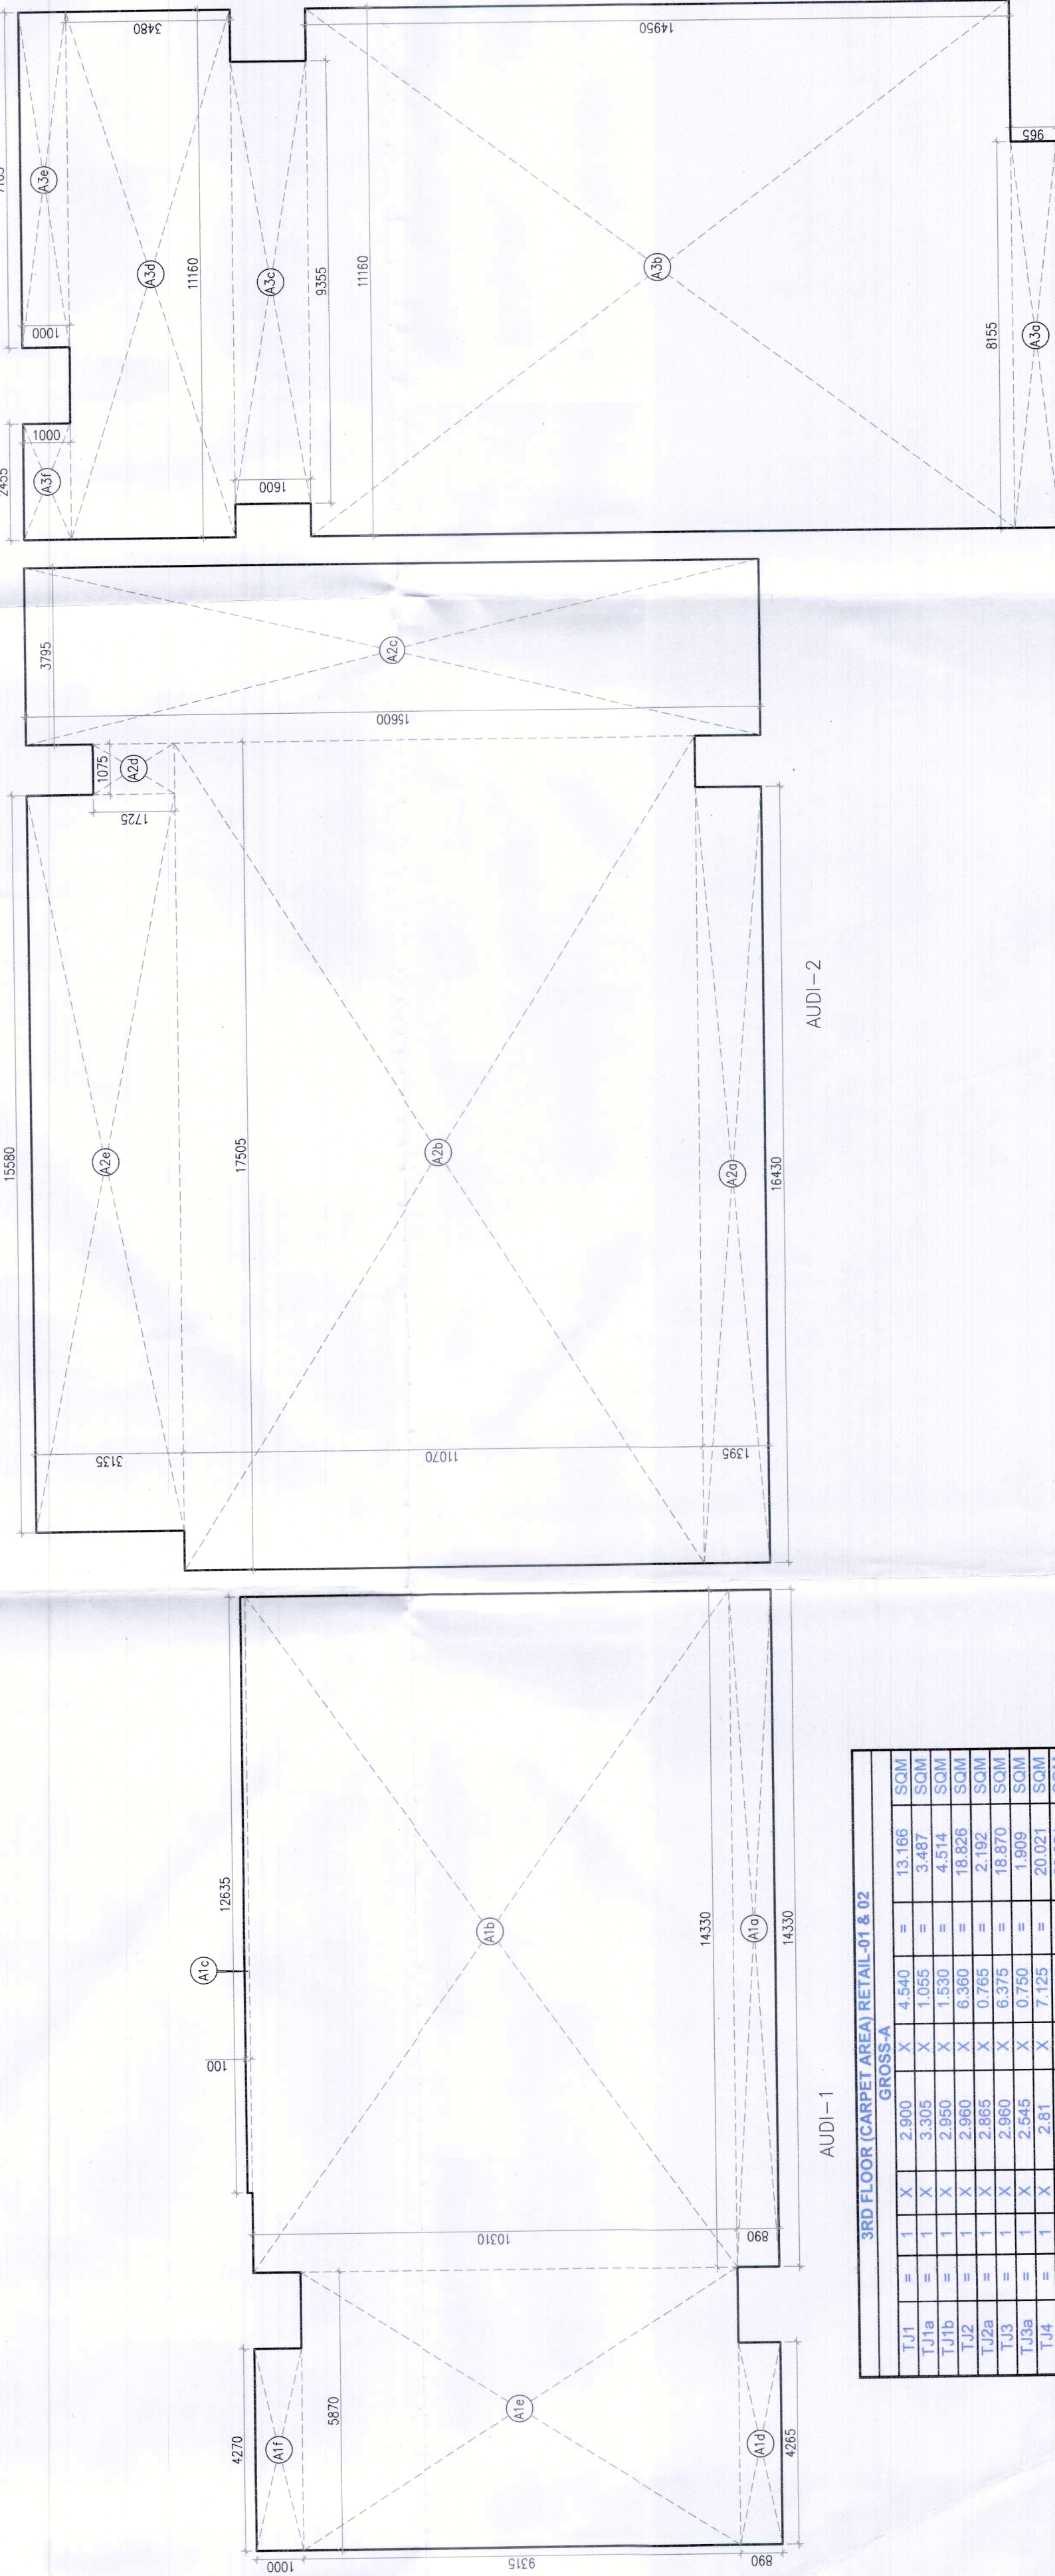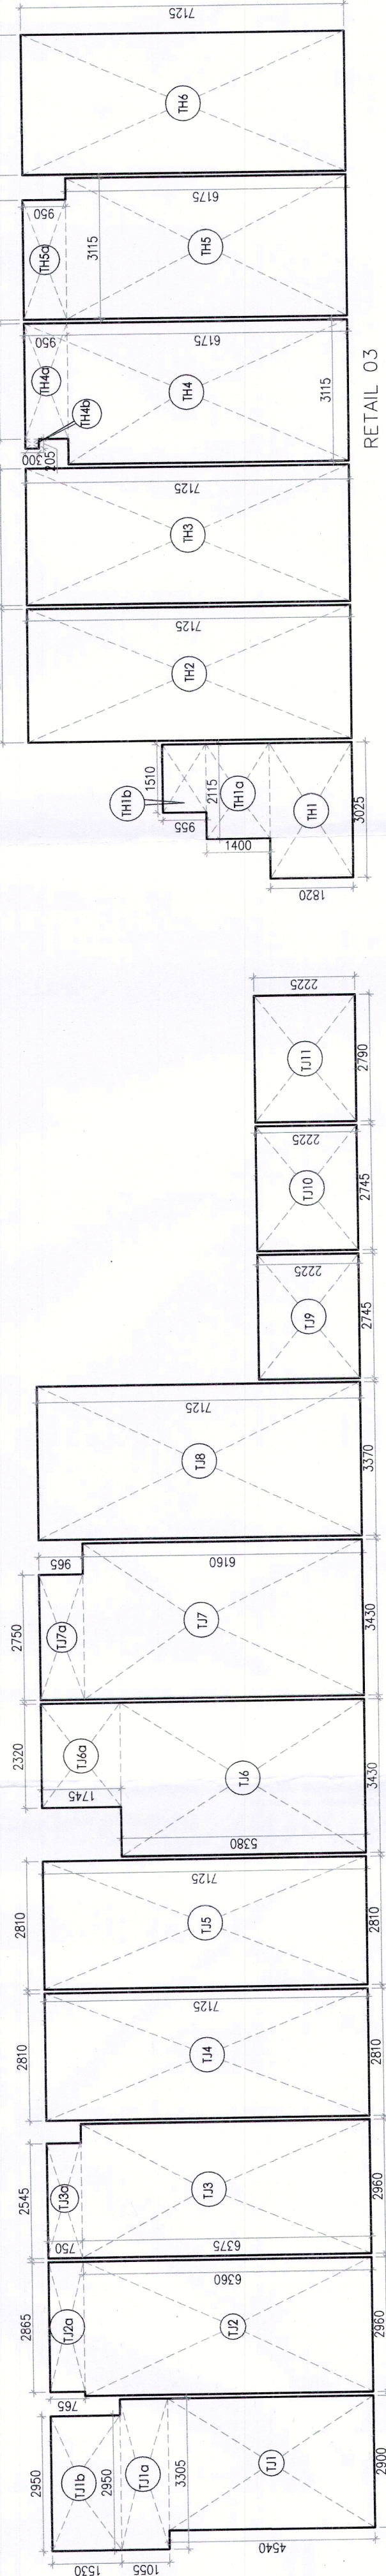

3RD FLOOR CARPET AREA

AUDIT - 1

