


 


BASEMENT PLAN LVL-1 F.F.L. -4650 LVL. (+233.35 AMSL) T.O.S.-4650 LVL.

AREA CALCULATIONS FOR BASEMENT - 1				
PARKING AREA				
ADDITIONS				
A	6.938	x	20.001	x 1 = 138.767
B	0.5	x	25.915	x 9.097 = 117.874
C	0.5	x	25.915	x 9.073 = 117.543
D	2.449	x	47.408	x 1 = 126.114
E	0.5	x	49.021	x 11.921 = 292.190
F	0.5	x	49.021	x 11.613 = 294.440
G	328.971	x	98.709	x 1 = 32472.398
H	0.5	x	98.843	x 5.139 = 253.977
TOTAL				33803.524 SQ.MT (A)

DEDUCTIONS				
1	2.7	x	2.450	x 42 = 277.830
2	2.7	x	2.850	x 6 = 46.170
3	0.3	x	1.100	x 24 = 5.280
4	0.05	x	1.300	x 12 = 0.780
5	0.05	x	1.200	x 12 = 0.720
6	3.2	x	2.350	x 6 = 45.120
7	3.35	x	1.600	x 6 = 32.160
8	2.05	x	0.250	x 6 = 3.075
9	1.11	x	0.750	x 6 = 4.995
10	1.11	x	0.450	x 6 = 4.995
11	0.15	x	0.690	x 3 = 0.194
12	0.85	x	2.190	x 3 = 5.585
13	1.45	x	1.450	x 1 = 2.307
14	1.422	x	1.450	x 2 = 4.124
15	0.1	x	0.400	x 5 = 0.200
16	0.15	x	1.400	x 6 = 1.440
17	0.75	x	0.400	x 18 = 5.400
18	1.4	x	0.400	x 6 = 3.364
19	0.94	x	0.400	x 6 = 2.256
20	1.4	x	0.700	x 1 = 0.980
21	0.3	x	0.650	x 5 = 0.975
22	0.75	x	1.600	x 3 = 3.600
23	0.69	x	1.160	x 6 = 4.380
24	1.425	x	1.250	x 4 = 7.125
25	2.185	x	1.250	x 4 = 7.094
26	0.8	x	1.250	x 1 = 1.000
27	1.9	x	0.750	x 1 = 3.600
28	1.4	x	0.900	x 1 = 1.260
29	1.2	x	0.295	x 1 = 1.131
30	1.5	x	0.500	x 2 = 0.650
31	2.55	x	3.050	x 6 = 46.665
31.3	0.2	x	1.575	x 1 = 1.260
32	2.59	x	2.450	x 2 = 13.727
33	2.55	x	2.650	x 4 = 27.030
33.3	0.1	x	1.700	x 2 = 0.340
34	0.82	x	3.050	x 2 = 5.002
35	0.82	x	2.650	x 2 = 4.364
36	3.05	x	2.250	x 4 = 27.450
37	1.11	x	1.205	x 3 = 6.983
38	1.105	x	0.820	x 2 = 1.834
39	1.105	x	0.745	x 2 = 1.691
40	1.85	x	1.250	x 2 = 4.625
41	1.2	x	1.595	x 1 = 2.393
42	1.555	x	1.600	x 2 = 5.000
43	1.195	x	2.600	x 2 = 6.214
44	1.45	x	0.850	x 1 = 1.403
45	1.45	x	0.600	x 1 = 0.990
46	1.45	x	3.555	x 2 = 11.732
47	1.45	x	1.100	x 2 = 3.230
48	1.45	x	0.600	x 1 = 0.990
49	1.45	x	0.550	x 2 = 1.620
50	1.85	x	1.050	x 1 = 1.943
51	1.55	x	0.900	x 2 = 2.790
52	2	x	0.500	x 2 = 2.000
53	1.24	x	1.600	x 1 = 1.984
54	1.85	x	1.250	x 1 = 2.313
55	2.5	x	1.105	x 2 = 5.525
56	1.75	x	1.750	x 29 = 88.813
57	1.75	x	1.825	x 1 = 3.194
58	1.9	x	1.600	x 9 = 27.360
59	0.4	x	1.800	x 6 = 4.320
60	2.34	x	1.800	x 6 = 25.272
61	2.1	x	1.675	x 1 = 3.518
62	2.1	x	0.940	x 1 = 4.284
63	2.14	x	2.040	x 6 = 26.194
64	2.1	x	1.800	x 5 = 19.900
65	1.94	x	1.800	x 1 = 3.492
66	2.1	x	1.800	x 1 = 3.924
67	1.4	x	1.000	x 1 = 1.000
21	0.5	x	43.985	x 11.504 = 253.046
22	0.5	x	43.985	x 11.794 = 259.160
23	7.451	x	43.803	x 1 = 330.439
24	5.836	x	1.201	x 1 = 7.007
25	10.398	x	25.114	x 1 = 261.135
26	11.379	x	6.353	x 1 = 72.291
TOTAL				2073.739 SQ.MT (B)
(A)-(B)				31729.785 SQ.MT (C)

SERVICE AREA				
ADDITIONS				
a	0.5	x	21.122	x 6.43 = 47.907
b	0.5	x	21.122	x 6.551 = 49.185
c	4.914	x	46.420	x 6.551 = 231.821
d	12.85	x	5.755	x 1 = 101.433
e	12.85	x	7.755	x 1 = 99.652
f	28.04	x	7.755	x 1 = 217.662
g	29.965	x	4.995	x 1 = 149.675
h	12.3	x	3.400	x 6 = 255.920
i	7.95	x	4.901	x 3 = 116.889
j	1.25	x	0.150	x 3 = 0.608
k	27.826	x	5.800	x 1 = 161.391
kl	3.4	x	9.000	x 1 = 30.600
l	4.796	x	5.755	x 1 = 27.601
m	28.38	x	7.755	x 1 = 220.087
n	10.075	x	4.200	x 1 = 42.315
o	22.1	x	5.800	x 1 = 128.180
p	22.4	x	7.399	x 1 = 165.738
q	21.63	x	5.465	x 1 = 118.201
r	21.23	x	10.005	x 1 = 212.456
s	2.97	x	7.580	x 1 = 22.513
t	35.4	x	5.465	x 1 = 193.461
u	22.4	x	7.460	x 1 = 167.104
v	20.035	x	5.465	x 1 = 109.291
w	5.405	x	6.255	x 1 = 33.808
TOTAL				2939.691 SQ.MT (D)
DEDUCTIONS				
27	5.414	x	18.700	x 1 = 101.242
TOTAL				101.242 SQ.MT (E)
AREA UNDER SERVICES (D-E)				2838.449 SQ.MT (F)
AREA UNDER PARKING (C-F)				2891.336 SQ.MT (G)
TOTAL PARKING + SERVICE AREA (F+G)				31729.785 SQ.MT (H)
PERMISSIBLE NO'S OF CARS				
= 93/2				
= 28891.336				
= 902.854254				
SAY =				903 NO'S
U.G. TANK AREA				
l	70.9	x	5.700	x 1 = 404.130
TOTAL				404.130 SQ.MT (J)
TOTAL BASEMENT AREA (H+J)				32133.915 SQ.MT
FAR AREAS IN BASEMENT				
e	12.85	x	7.755	x 1 = 99.652
f	4.796	x	5.755	x 1 = 27.601
m	28.38	x	7.755	x 1 = 220.087
k	27.82	x	5.800	x 1 = 161.391
TOTAL				508.730 SQ.MT (H)

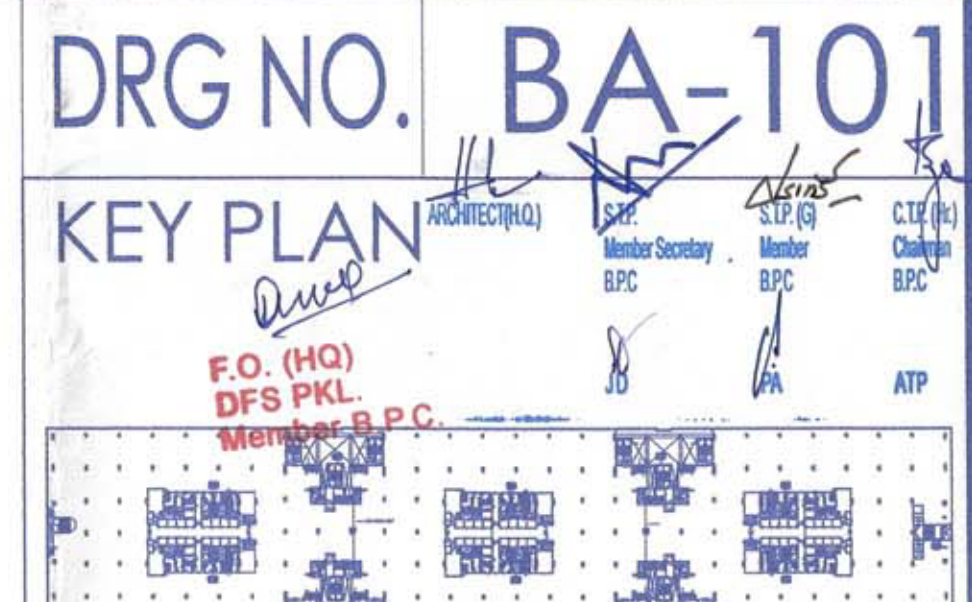

- ### NOTES
- This development have been conceived, designed and drafted on basis of the following parameters:
- All toilets will be mechanically ventilated. Conditioned air from the office floor will be sucked in to the toilets and vented out through a vent shaft
 - All spaces (parking basement, service basement ect.) will be artificially lit. Any service basement ect.) will be artificially lit. Any natural light which is available in the office spaces is only incidental and not essential to the functioning of the buildings.
 - 100% standby generating capacity will be provided for the entire electrical requirement of the total scheme. This therefore includes standby generation for all common services, fire services, lifts etc. and also the entire electrical load for ventilation & air-conditioning lights and all office equipment.
 - This building will be sprinkled as per NBC norms.
 - Partitions/modifications for interior space /layout shall be as per client request/requirements of usable area of floor plate

DOOR SCHEDULE				
TYPE	OPENING	CELL	LABEL	REMARKS
B01	750x2100	H-0	+000	INTERNAL TOILET DOOR (SINGLE LEAF)
B02	900x2100	H-0	+000	DRIVER TOILET DOOR (SINGLE LEAF)
B03	1000x2100	H-0	+000	FUEL ROOM (DIMS FIRE RATED) (SINGLE LEAF)
B04	1200x2100	H-0	+000	RAMP ROOM (DIMS FIRE RATED) (SINGLE LEAF)
B05	1200x2100	H-0	+000	ANGULAR ROOM (SINGLE LEAF)
B06	2000x2000	H-0	+000	GARAGE ROOM (DOUBLE LEAF)
B07	2000x2000	H-0	+000	WALL CLAMP ROOM (DOUBLE LEAF)
B08	2000x2000	H-0	+000	SHUTTLE LIFT LOBBY (2 DIMS FIRE RATED) (DOUBLE LEAF)
B09	2000x2000	H-0	+000	SHUTTLE LIFT LOBBY (2 DIMS FIRE RATED) (DOUBLE LEAF)
B10	1500x2000	H-0	+000	E.D. & TRANSFORMER CHARGE & PANEL ROOM (DIMS FIRE RATED) (DOUBLE LEAF)
B11	1500x2000	H-0	+000	E.D. & TRANSFORMER CHARGE & PANEL ROOM (DIMS FIRE RATED) (DOUBLE LEAF)
B175	1500x2000			