

THE ARCHITECTS PVT. LTD.
100/101, Sector 17, Gurgaon
Gurgaon, Haryana

TO BE READ WITH THE OFFICE
MEMO NO. ZP-71-VOL-II/AD(RA)/2021/1630
DATED 31-08-2021

DATE: 25-04-2022
SCALE: 1:1500
CHECKED BY: [Signature]
DESIGNED BY: [Signature]

REVISED BUILDING PLANS OF
BUILDING-8, 9, 10, 11, & 12 IN CYBER
CITY UNDER TRANSIT ORIENTED
DEVELOPMENT (TOD) POLICY FOR MIX
LAND USED COLONY FOR IT/ITES/A-30%
COMMERCIAL) MEASURING 108.58922
ACRES IN SECTOR 24, 25 & 26-A,
GURUGRAM MANESAR URBAN COMPLEX
BEING DEVELOPED BY
DLF CYBER CITY DEVELOPERS LIMITED

OWNER: DLF Cyber City Developers Ltd.
10th Floor DLF Cyberway Tower,
DLF Cyber City, Gurgaon, Haryana
Pin: 122002


ARCHITECT: RISHMIS ARCHITECTS
RISHMIS ARCHITECTS PVT. LTD.
E9, Kirti Vihar, (Bhawani Kunj),
(Behind D2), Vasant Kunj,
New Delhi - 110070.
Tel: 011-26898616, 26898617
WWW.RISHMIS-ARCHITECTS.COM

REVISION: JOB NO: ST-01
DATE: 25-04-2022
SCALE: 1:1500
CHECKED BY: [Signature]
DESIGNED BY: [Signature]

TO BE READ WITH THE OFFICE
MEMO NO. ZP-71-VOL-II/AD(RA)/2021/1630
DATED 31-08-2021



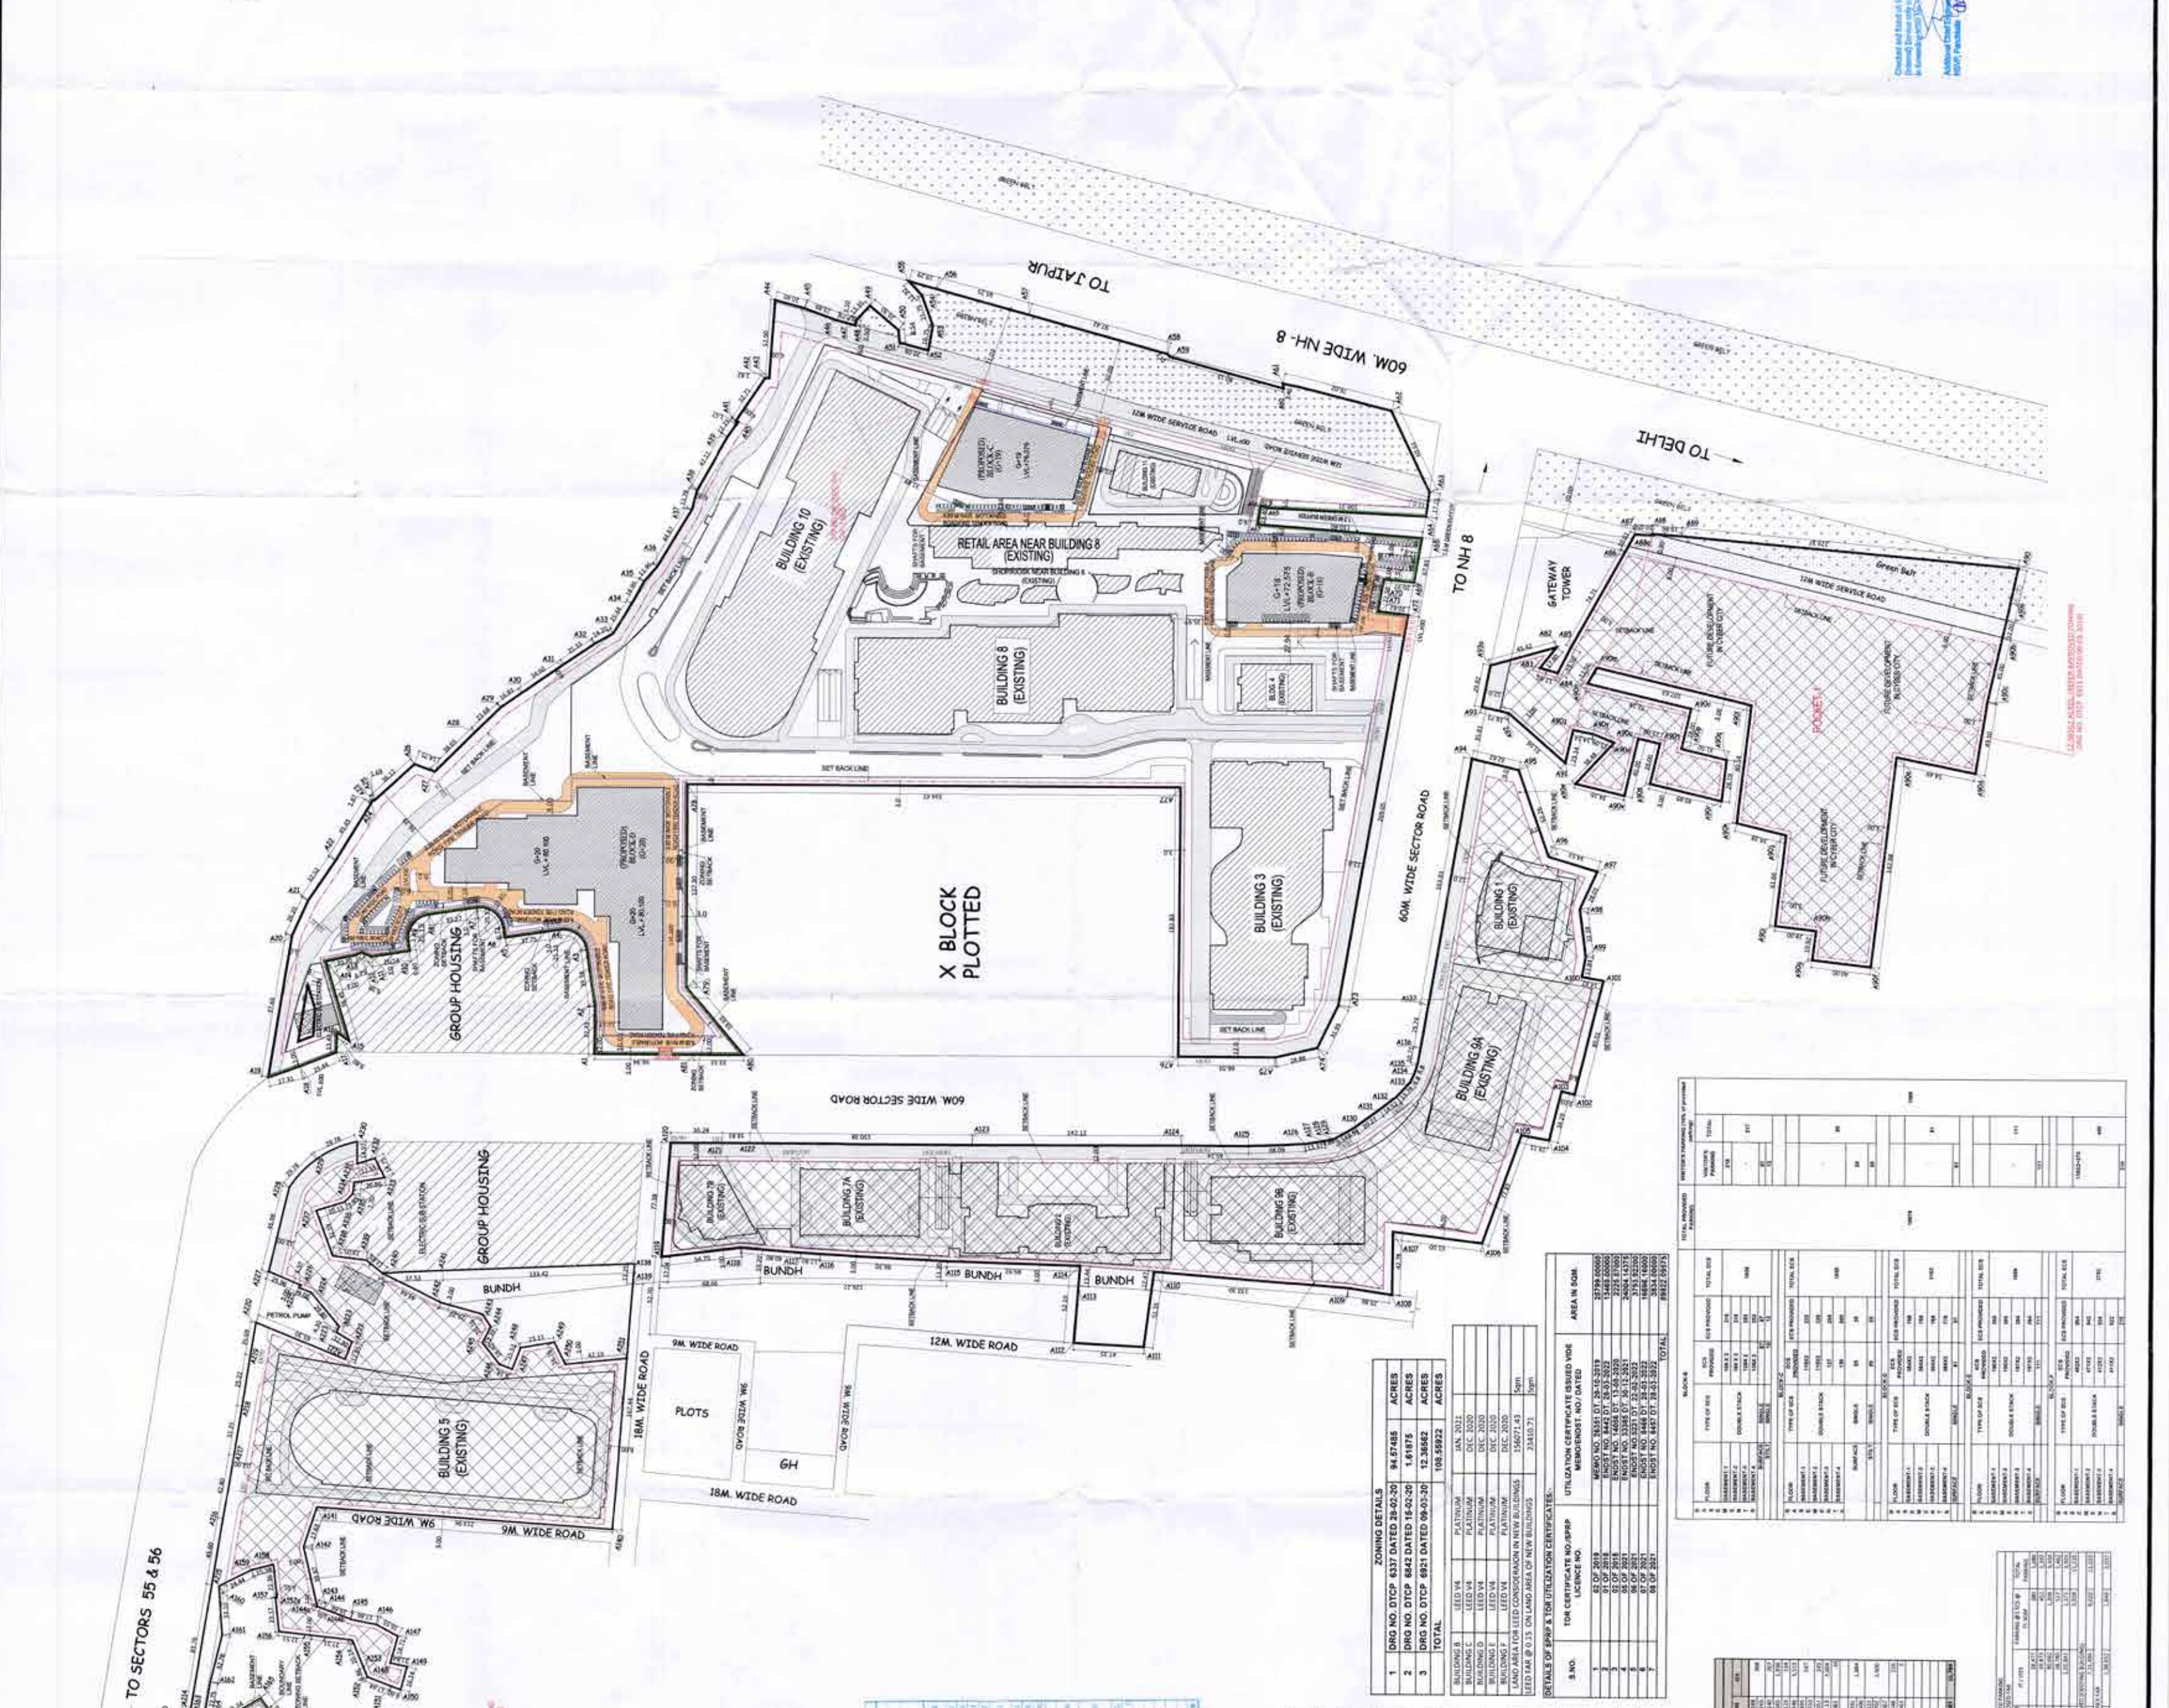

MEMO NO. ZP-71-VOL-II/AD(RA)/2021/1630 DATED 31-08-2021






