


TO BE READ WITH THE OFFICE
 AUTO NO. 19 GC 7
 DATED: 11-7-21

APPROVED BY: [Signature]
 DATE: 11-7-21

DESIGNED BY: [Signature]
 DATE: 11-7-21

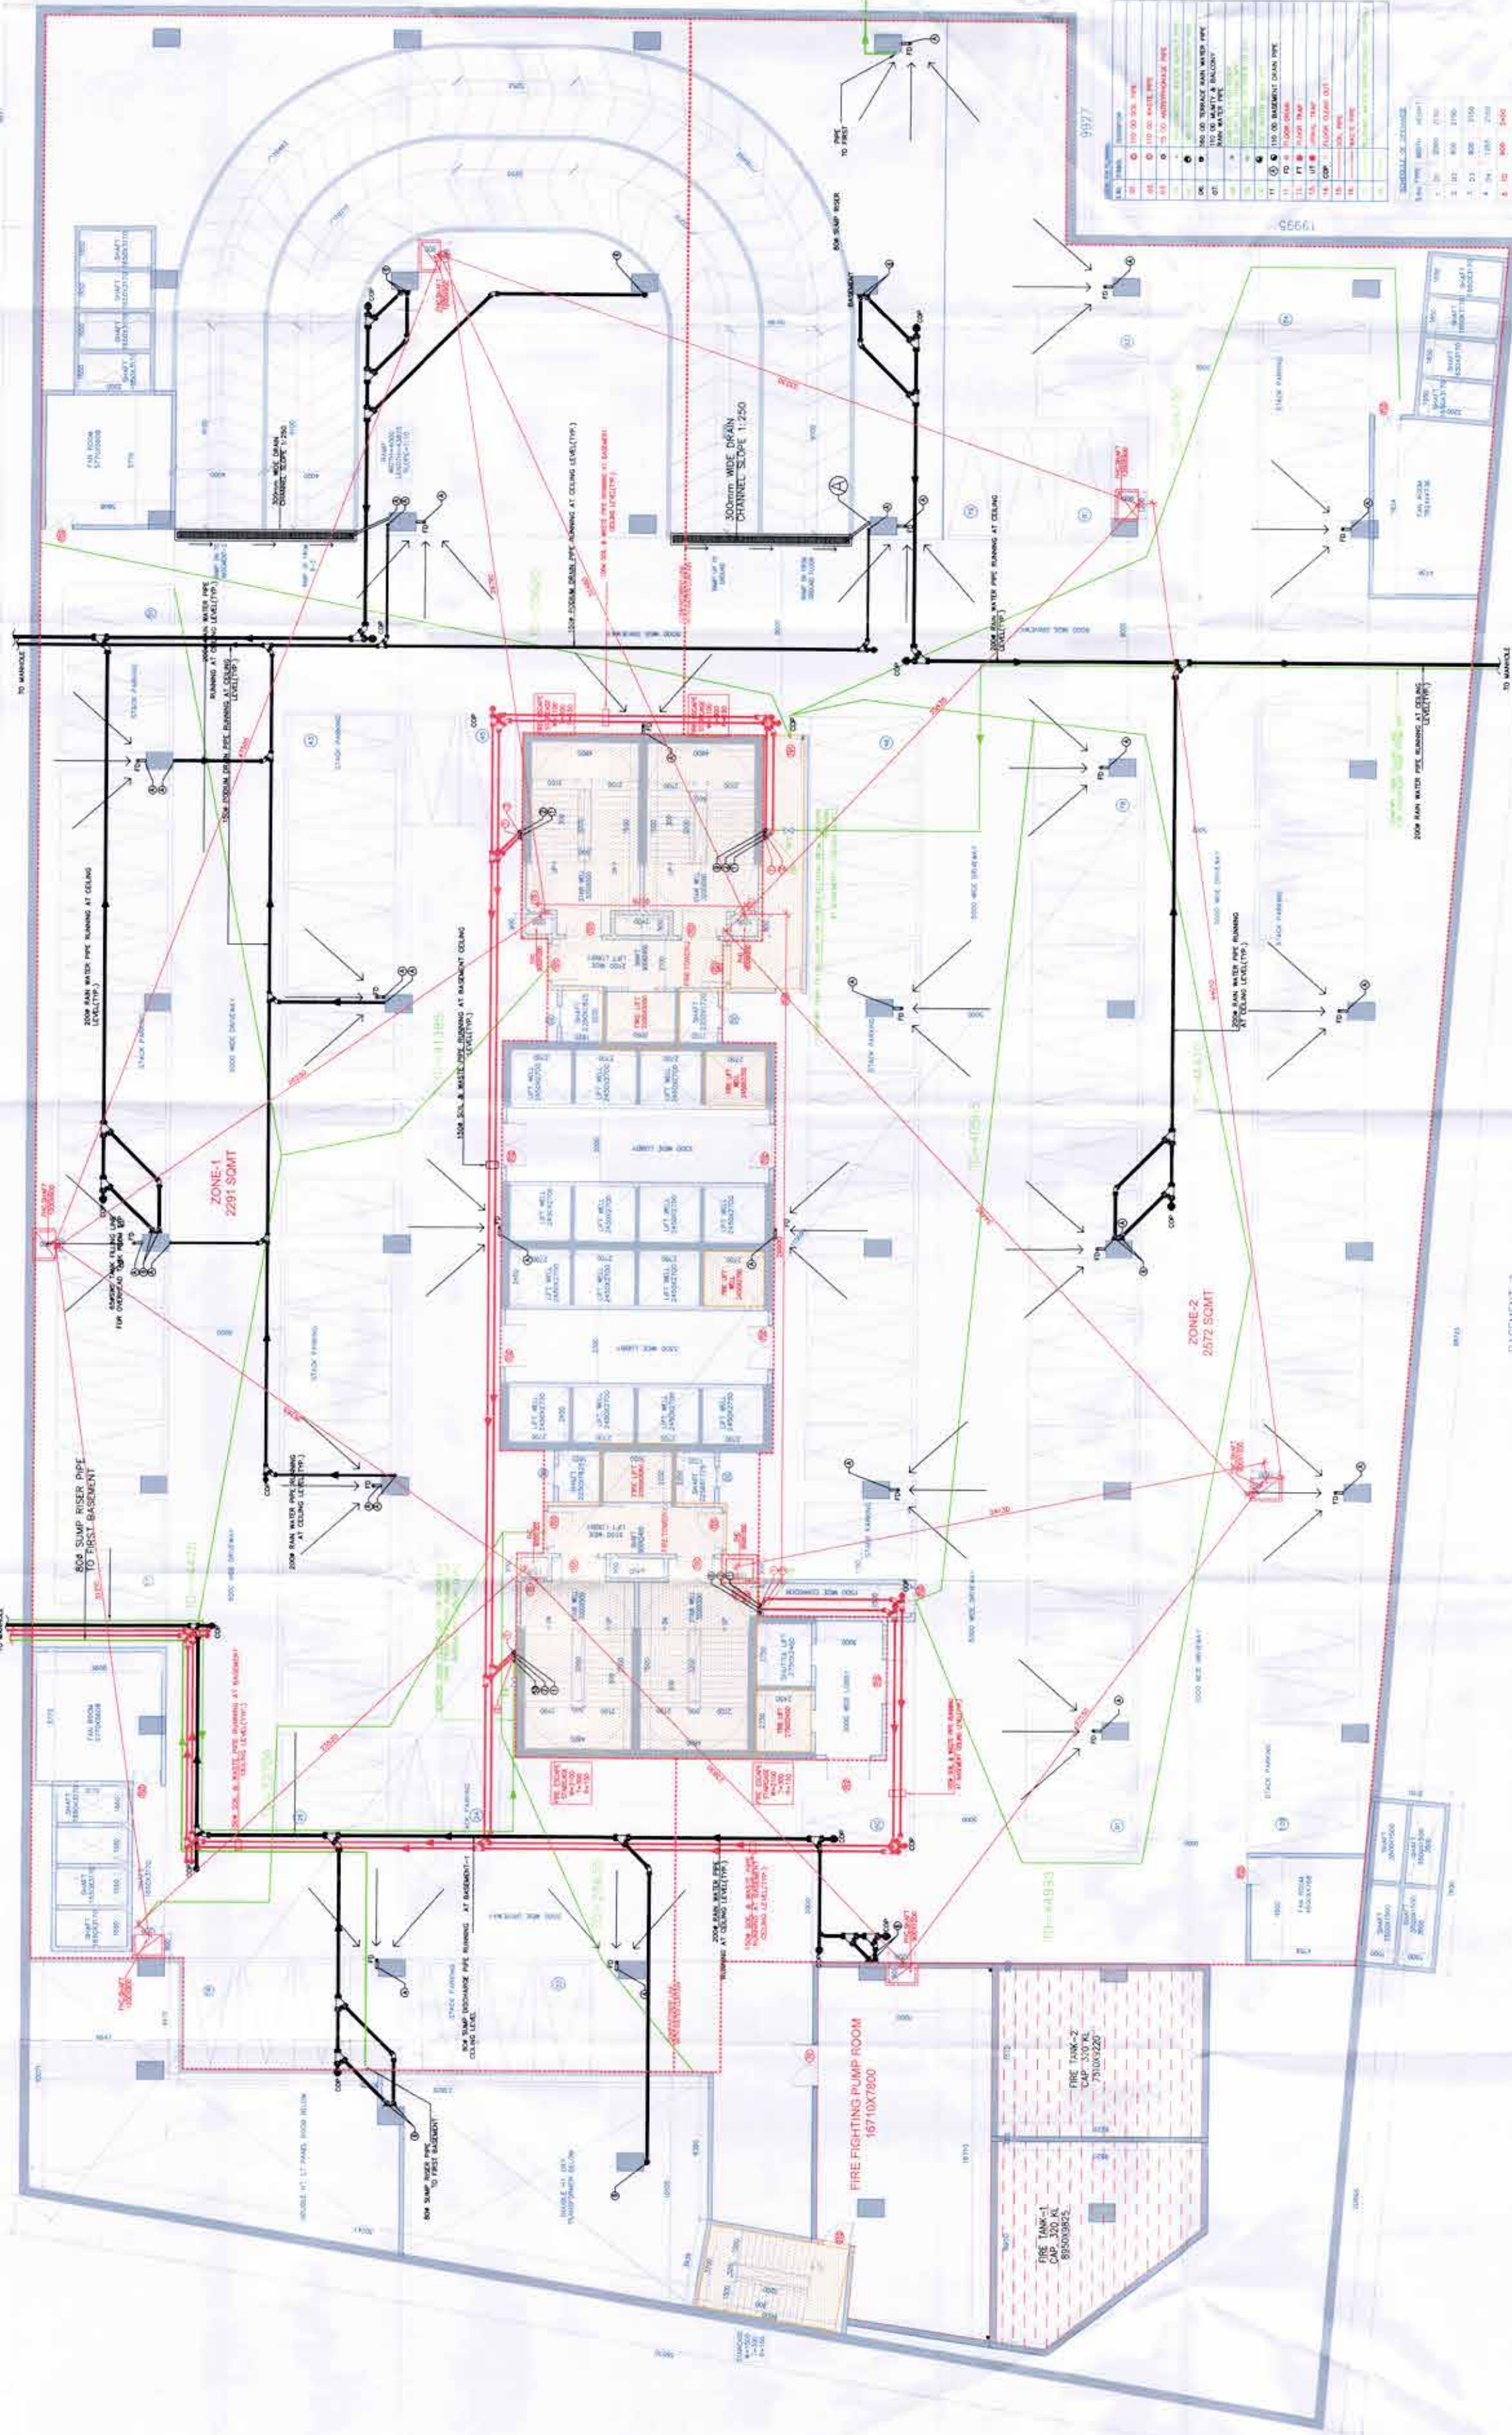

Architect
Hafeez
 Contractor


REVISOR: [Signature]
 DATE: 11-7-21

TO BE READ WITH THE OFFICE
 AUTO NO. 19 GC 7
 DATED: 11-7-21

REVISION	DATE	BY	APPROVED BY
1	25-04-2022	[Signature]	[Signature]

ARCHITECT'S SEAL & SIGNATURE: [Signature]

DRAWING TITLE: BASEMENT-1 (BLOCK-B)