


  
 HILMAN S.P.
   
 REGISTERED PROFESSIONAL ENGINEER
   
 NO. 1174/07
   
 BRANCH: MECHANICAL
   
 TO BE READ WITH THE OFFICE
   
 MEMO NO. 7/14/07
   
 (REVISI: 11-7-22)

   
   



**Architect**  
**Hateez**  
**Contractor**

**RISIMIS ARCHITECTS**


RMS ARCHITECTS PVT. LTD.  
 69, Nona Niwas, Bhawan Kuri  
 (Behind D2), Vasant Kunj,  
 New Delhi-110070  
 Tel: 011-26699616, 26699617  
 WWW.RISIMIS-ARCH.COM

REVISED BUILDING PLANS OF BUILDING-B,  
 C, D, E & F IN CYBER CITY UNDER TRANSFER  
 ORIENTED DEVELOPMENT (TOD) POLICY FOR  
 MIX (LAND) USED COLONY 702-17/015-1-50%  
 COMMERCIAL MEASURING 108.55622 ACRES  
 IN SECTOR-A4, 25 & 25-A, GURUGRAM  
 MANESAR, GREENTOWN COMPLEX BEING  
 DEVELOPED BY  
 DLF CYBER CITY DEVELOPERS LIMITED  
 OWNER: DLF Cyber City Developers Ltd.  
 10th Floor DLF Gateway Tower,  
 DLF Cyber City Gurgaon, Haryana  
 Pin: 122002

**DRAWING TITLE: BASEMENT-02 BLOCK-B**

REVISION	JOB NO. BS-2B	DATE	25-04-2022
SCALE: 1:100	CHECKED BY:	APPROVED BY:	
DEALT BY:	OWNER'S SEAL & SIGNATURE		



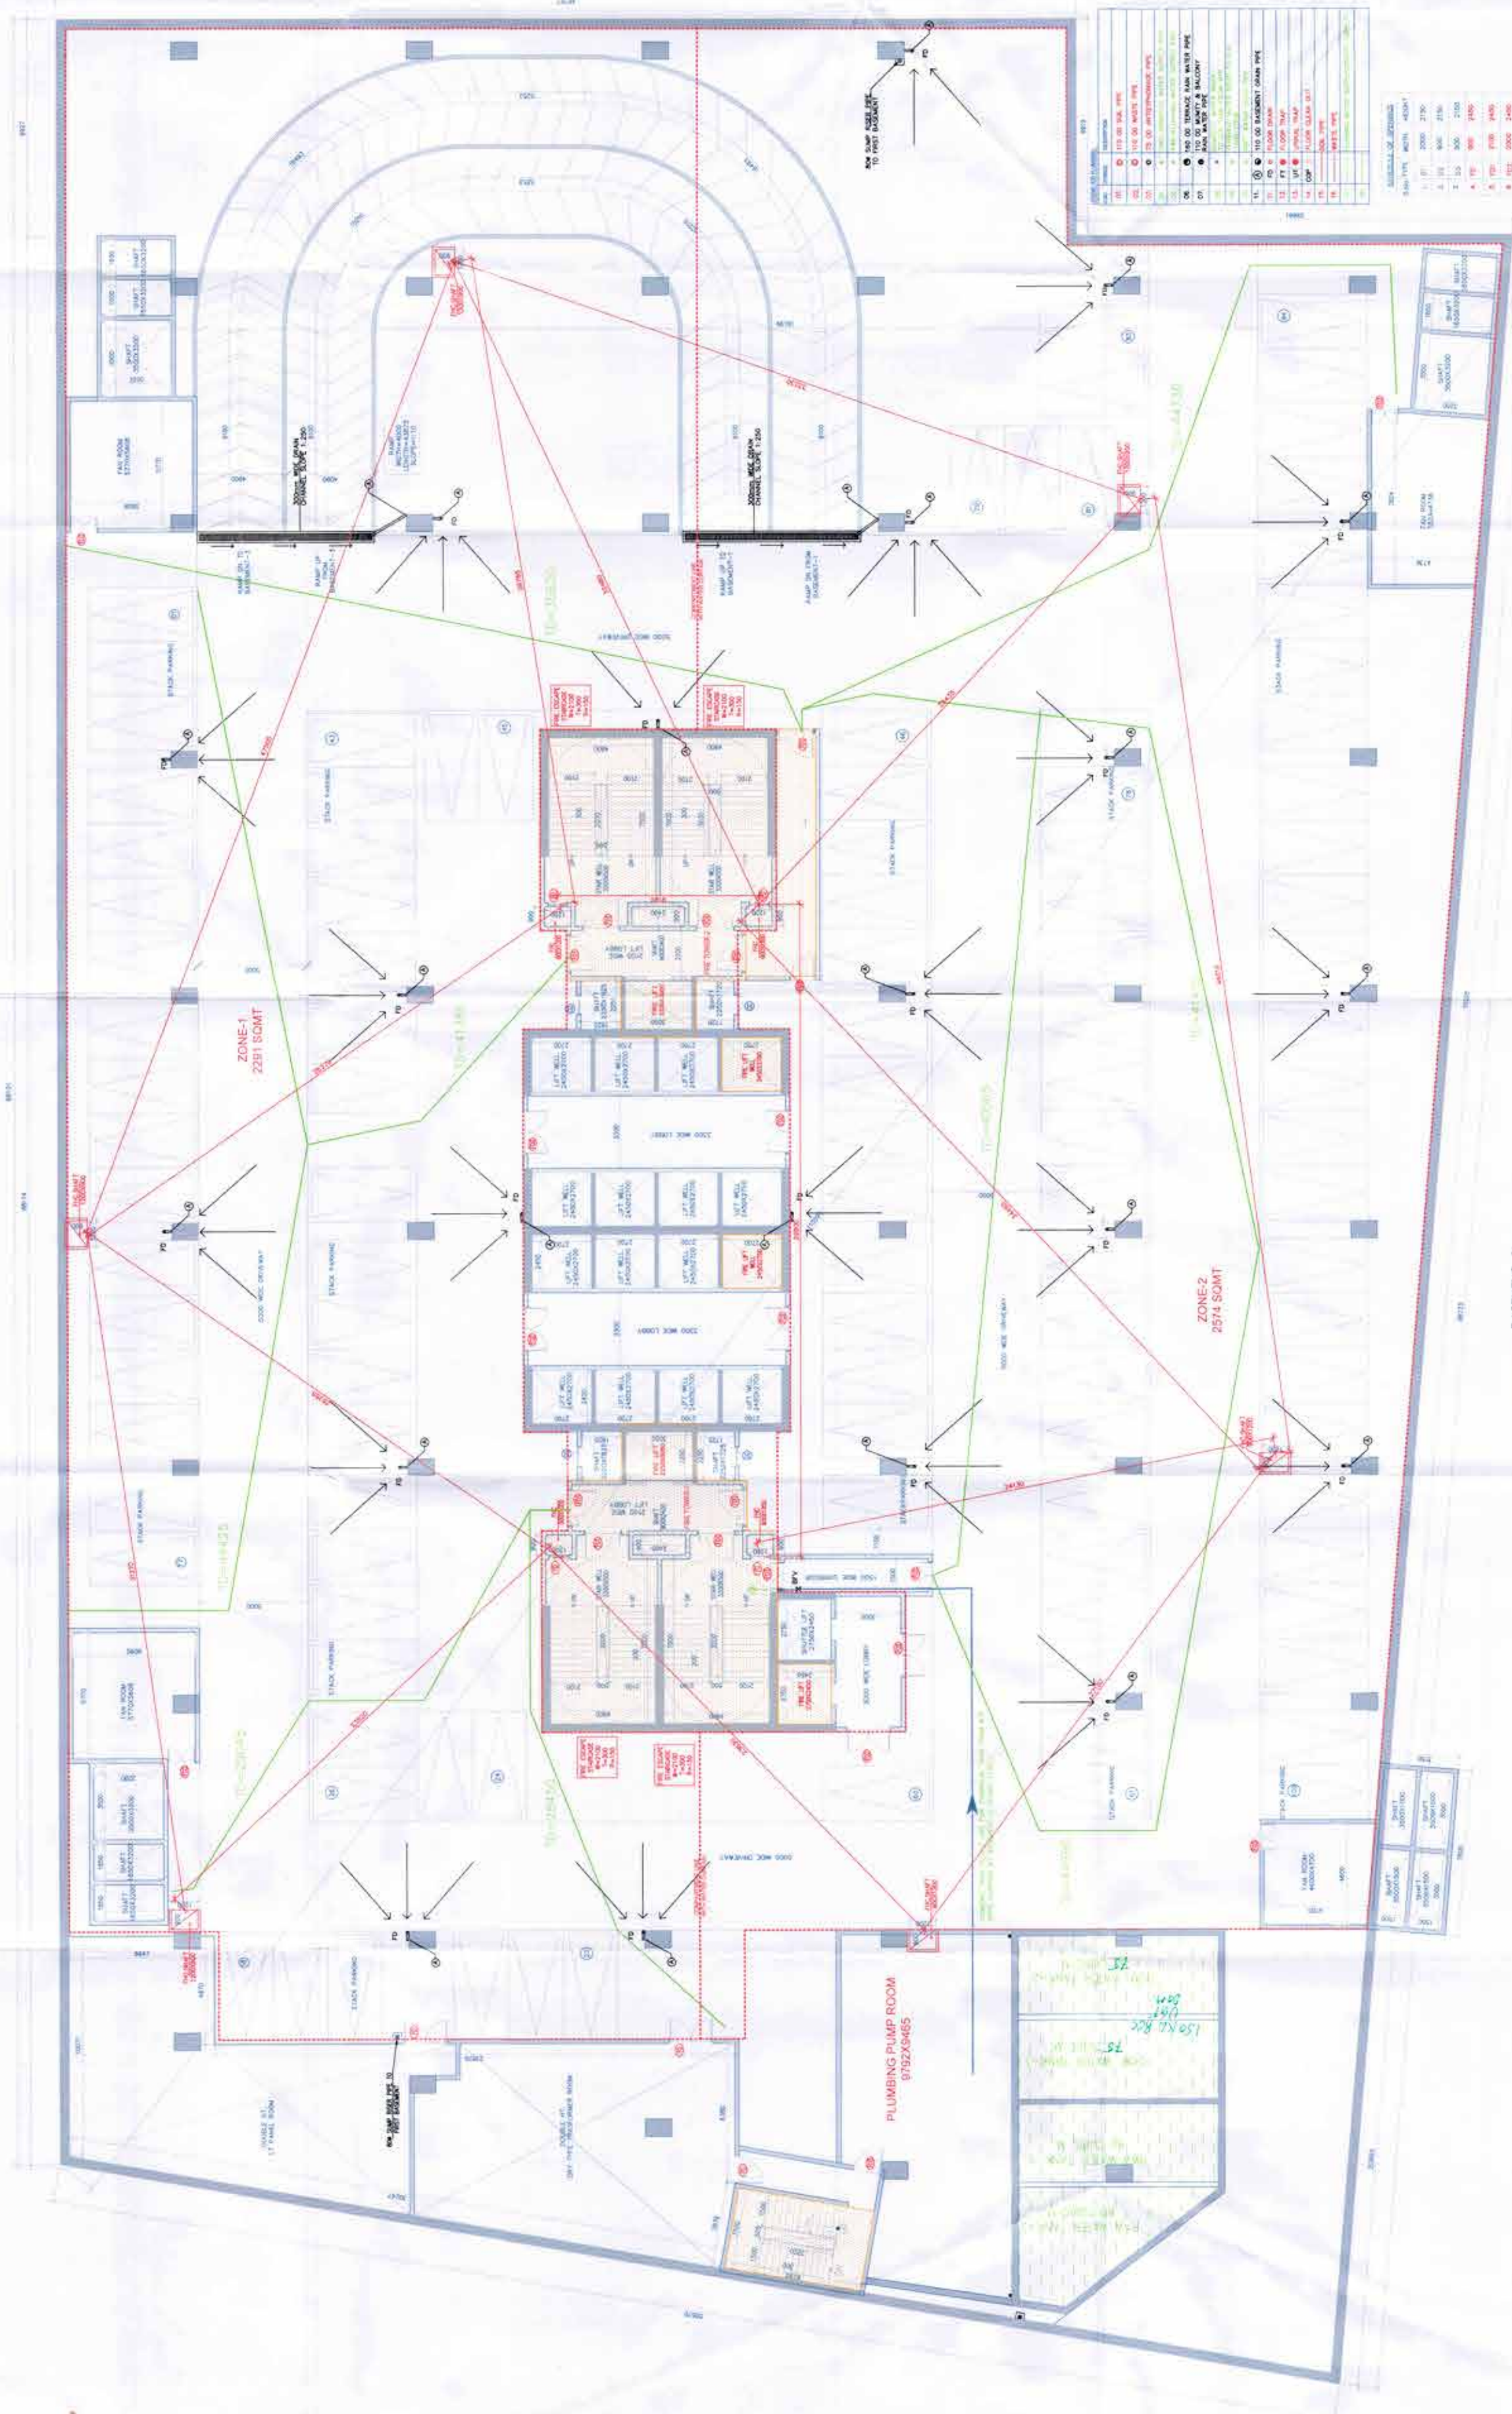

**LEGEND**


BASEMENT-2  
 INCL. OF CAR PARKING= 109X2 = 218  
 LM-8250  
 (BLOCK-B)