






KEY PLAN



Architect
Hafeez
 Contractor

RISIMIS
 ARCHITECTS

RSMS ARCHITECTS PVT. LTD.
 New Delhi-110070
 Tel: 011-26599616, 26599617
 WWW.RISIMIS-ARCH.COM


REVISOR: PLANS OF BUILDING-B, C, D, E, & F IN CYBER CITY UNDER TRANSFERRED DEVELOPMENT (TOD) POLICY FOR MIX LAND USED ONLY (70% RESIDENTIAL / 30% COMMERCIAL) MEASURING 08.55922 ACRES IN SECTOR 24, 23 & 25-A, GROUND GRAM MANESAR URBAN COMPLEX BEING DEVELOPED BY DLF CYBER CITY DEVELOPERS LIMITED

OWNER: DLF Cyber City Developers Ltd.
 10th Floor DLF Gateway Tower,
 DLF Cyber City, Gurgaon, Haryana
 Pin-122002

DRAWING TITLE: BASEMENT-04 BLOCK-B

REVISION	DATE	BY	APPROVED BY
1	25-04-2023	[Signature]	[Signature]

ARCHITECT'S SEAL & SIGNATURE
[Signature]

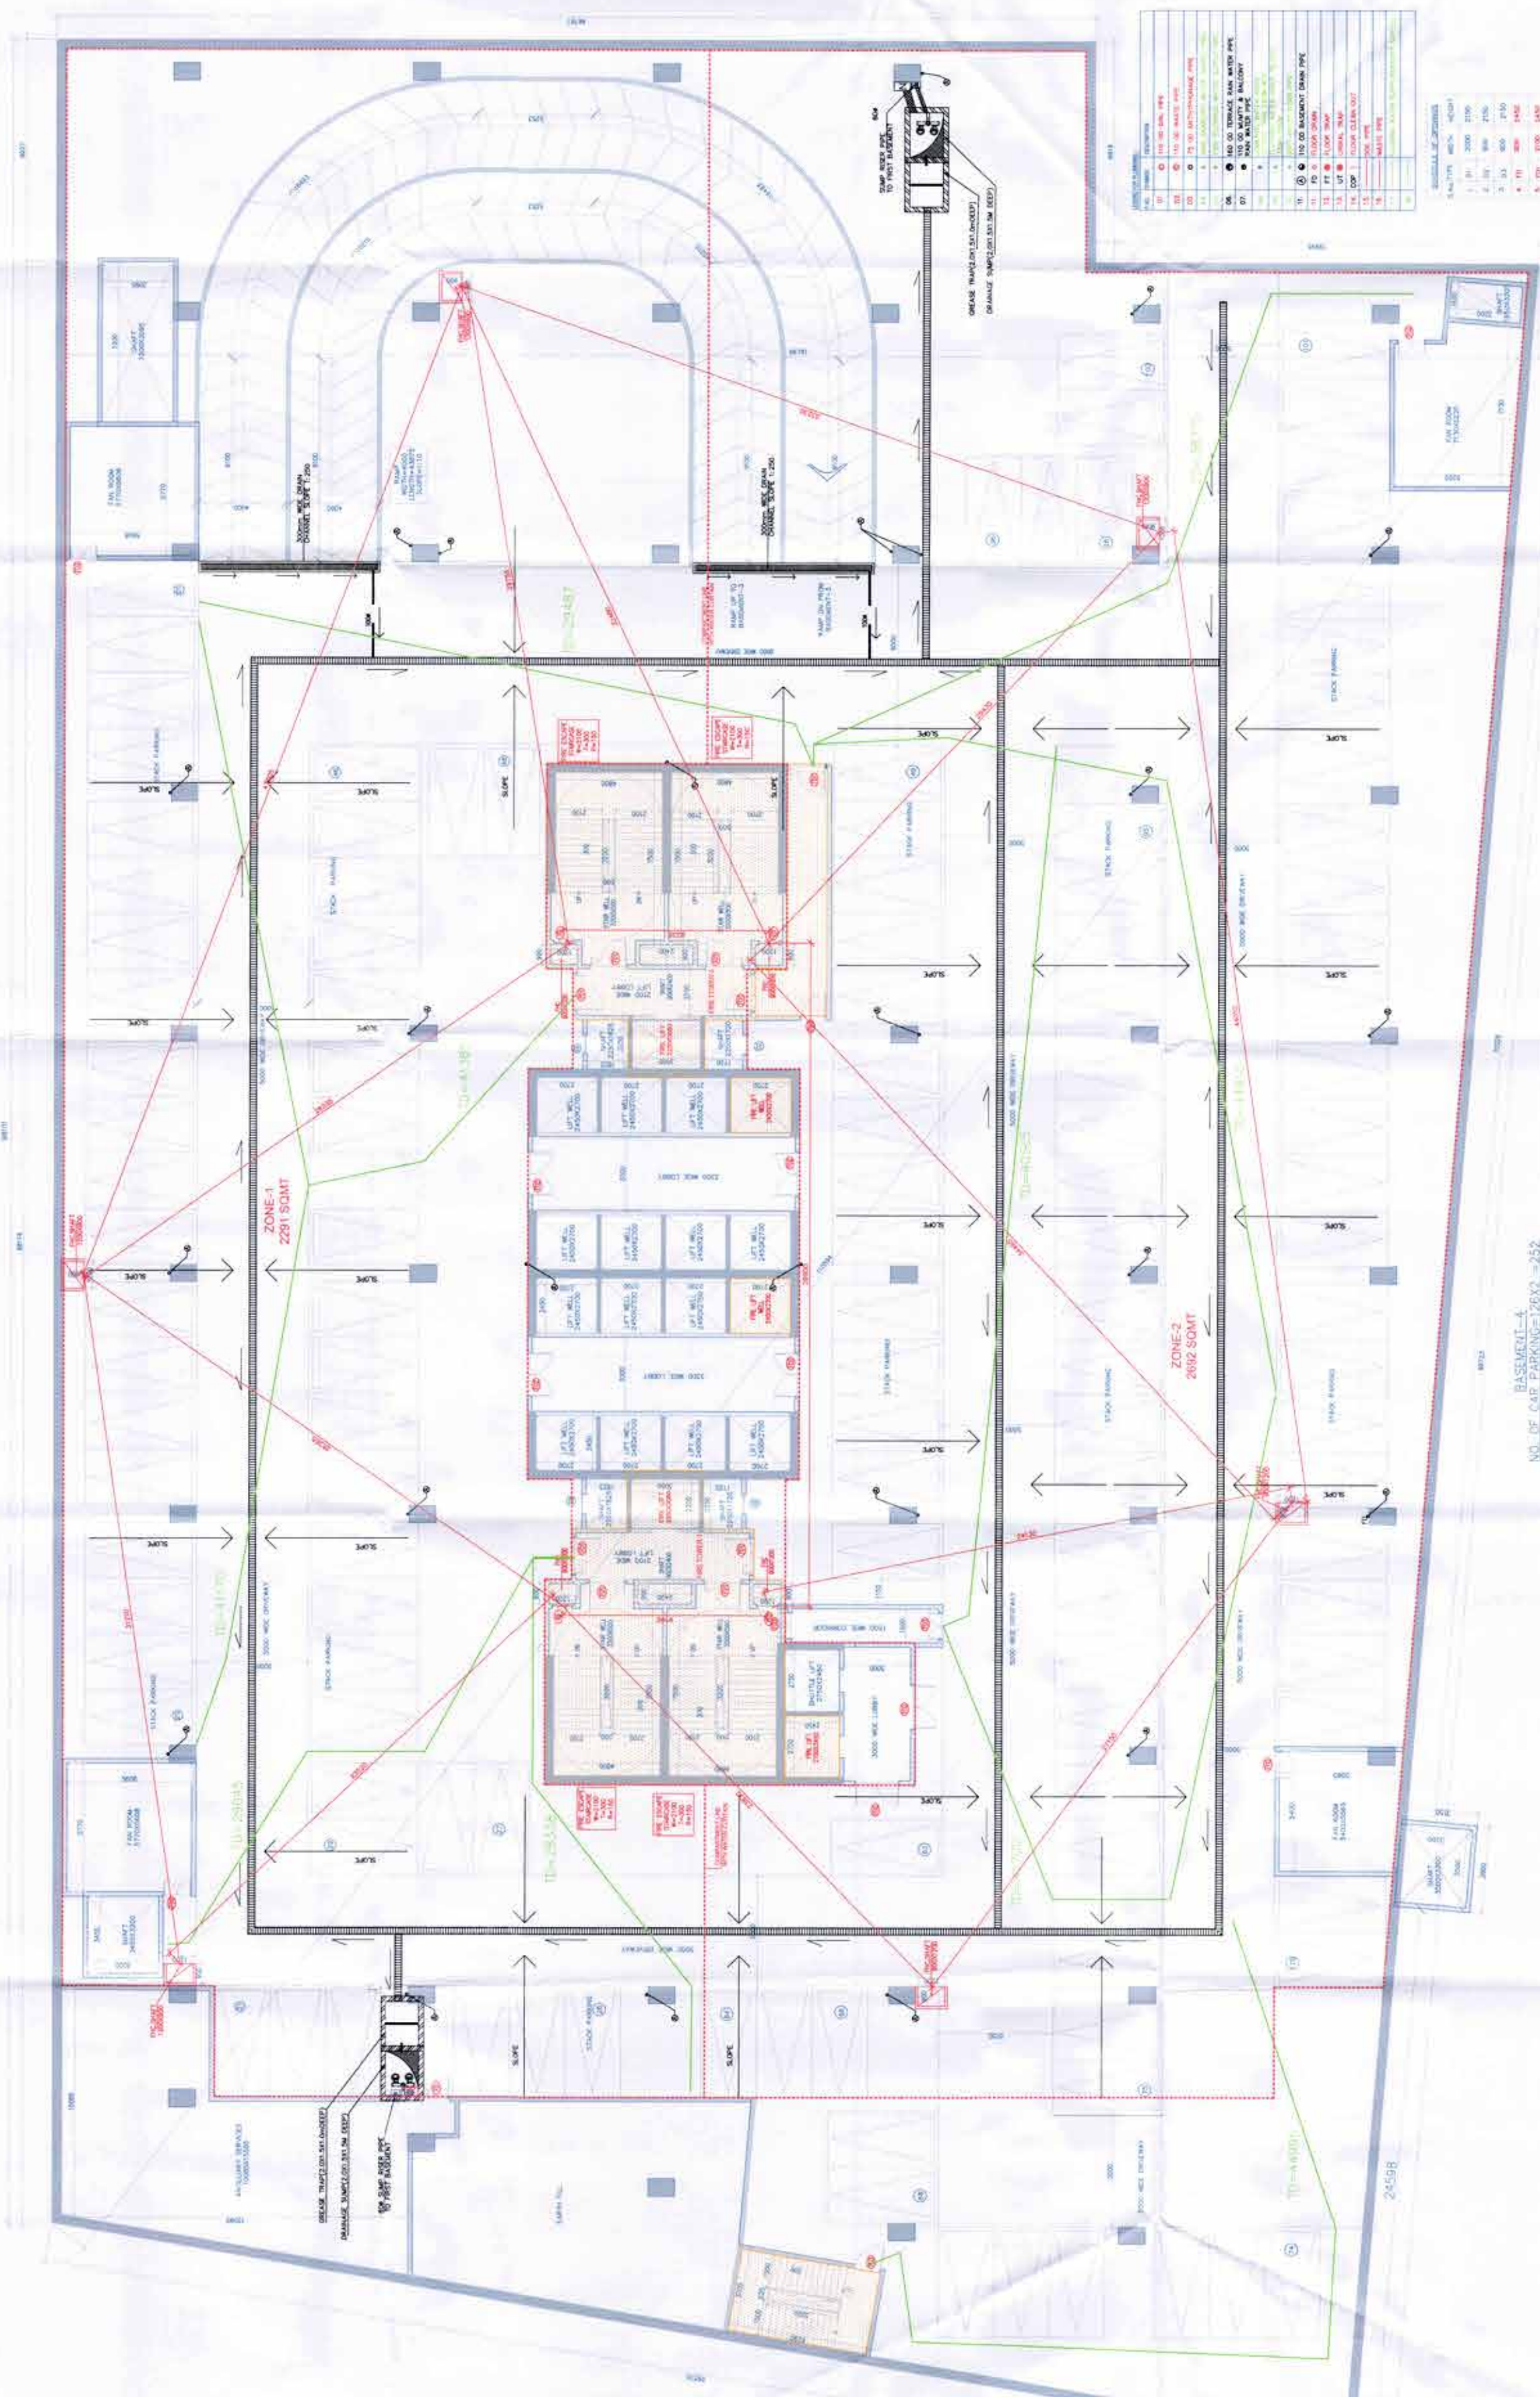

BASEMENT-04
 (BLOCK-B)