


TO BE READ WITH THE OFFICE MEMBERS' ADVICE. / FOR B.A.S.A.

OWNER: DLF Cyber City Developers Ltd  
 PROJECT: DLF Cyber City  
 DRAWING TITLE: SECTION-BB (BLOCK-B)

DATE: 25-04-2022

DESIGNED BY: [Signature]  
 CHECKED BY: [Signature]  
 APPROVED BY: [Signature]

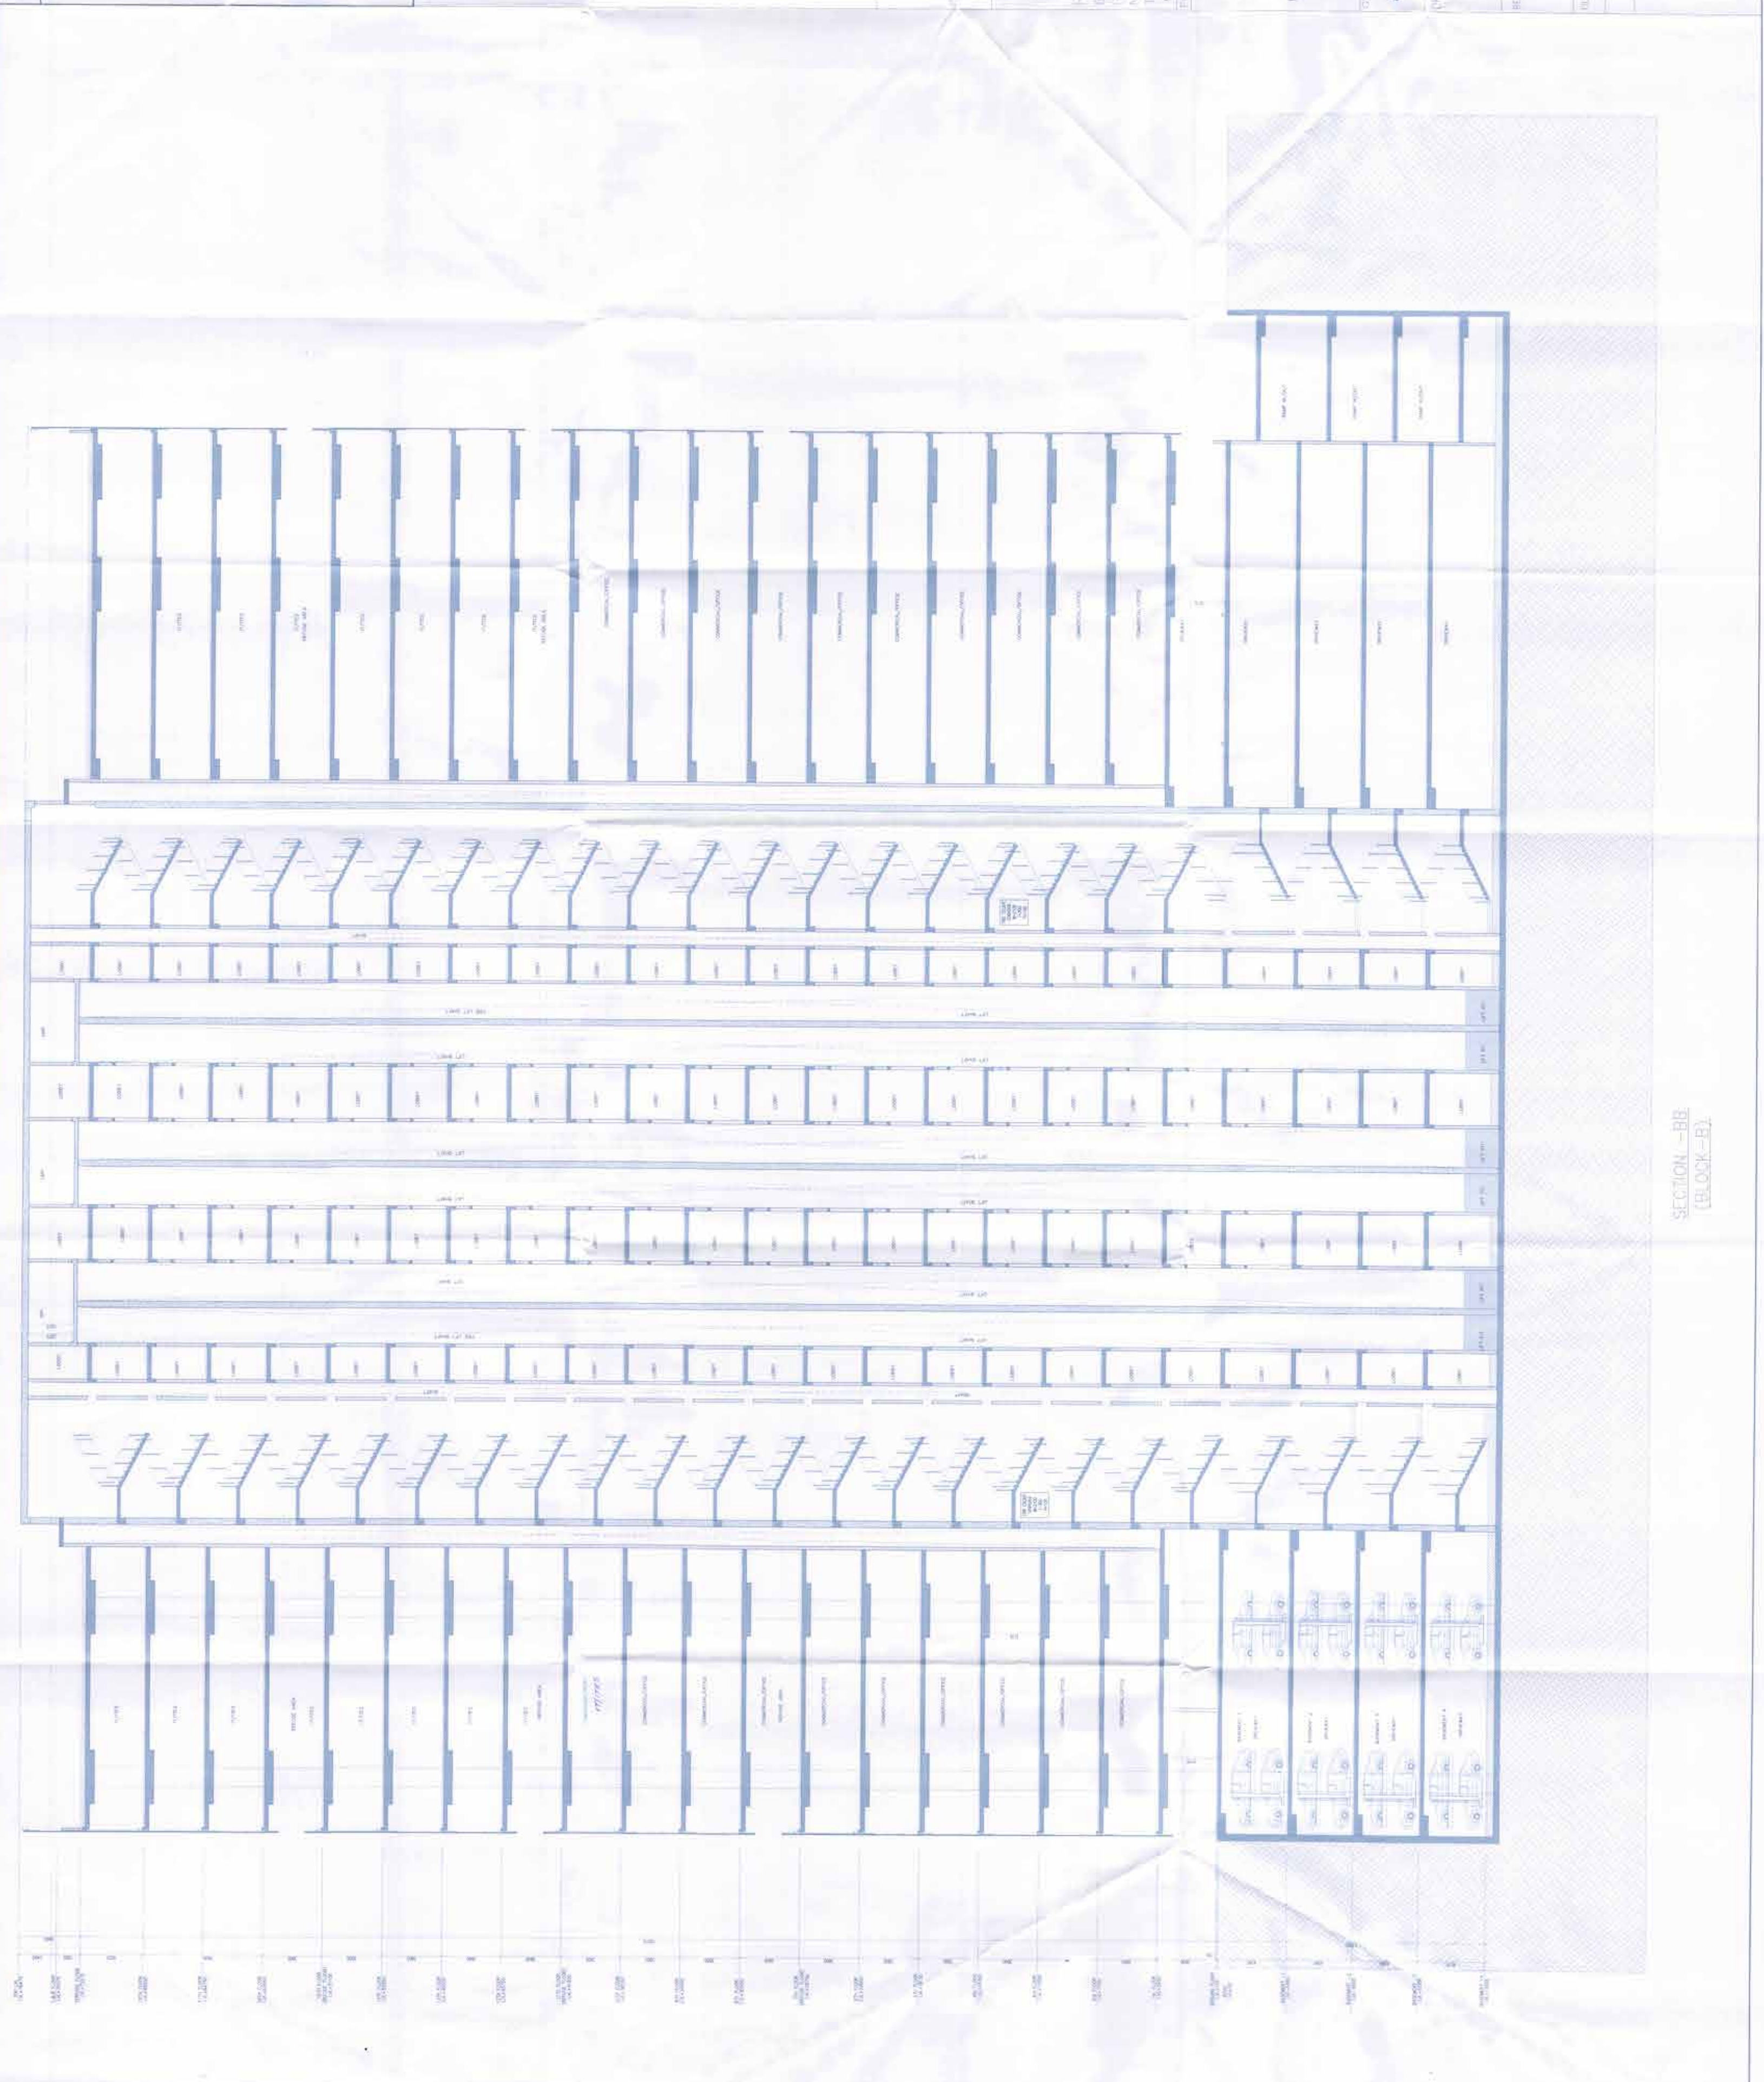

**Architect**  
**Hafeez**  
**Contractor**

**RISIMIS ARCHITECTS**

RISIMIS ARCHITECTS PVT. LTD.  
 69 Nehru Place, B-Block, Connaught Place  
 New Delhi-110028  
 TEL: 011-26828616/26889917  
 WWW.RISIMIS-ARCH.COM

OWNER: DLF Cyber City Developers Ltd  
 PROJECT: DLF Cyber City  
 DRAWING TITLE: SECTION-BB (BLOCK-B)

DATE: 25-04-2022

DESIGNED BY: [Signature]  
 CHECKED BY: [Signature]  
 APPROVED BY: [Signature]

|   |
|---|
| REVISED BUILDING PLANS FOR BUILDING-B, DLF CYBER CITY PROJECT, DEVELOPMENT AUTHORITY FOR NEW LAND USES, CO-OPERATIVE HOUSING SOCIETY (MUNICIPAL) 10659922 ACRES IN SECTOR-24, 25 & 26-A, GURGOGRAM MANESAR URBAN COMPLEX BEING DEVELOPED BY DLF CYBER CITY DEVELOPERS LIMITED |
| OWNER: DLF Cyber City Developers Ltd<br>PROJECT: DLF Cyber City<br>DRAWING TITLE: SECTION-BB (BLOCK-B)  |
| DATE: 25-04-2022  |
| DESIGNED BY: [Signature]<br>CHECKED BY: [Signature]<br>APPROVED BY: [Signature]   |
| PROJECT'S SEAL & SIGNATURE  |

SECTION -BB  
 (BLOCK-B)