


KEY PLAN

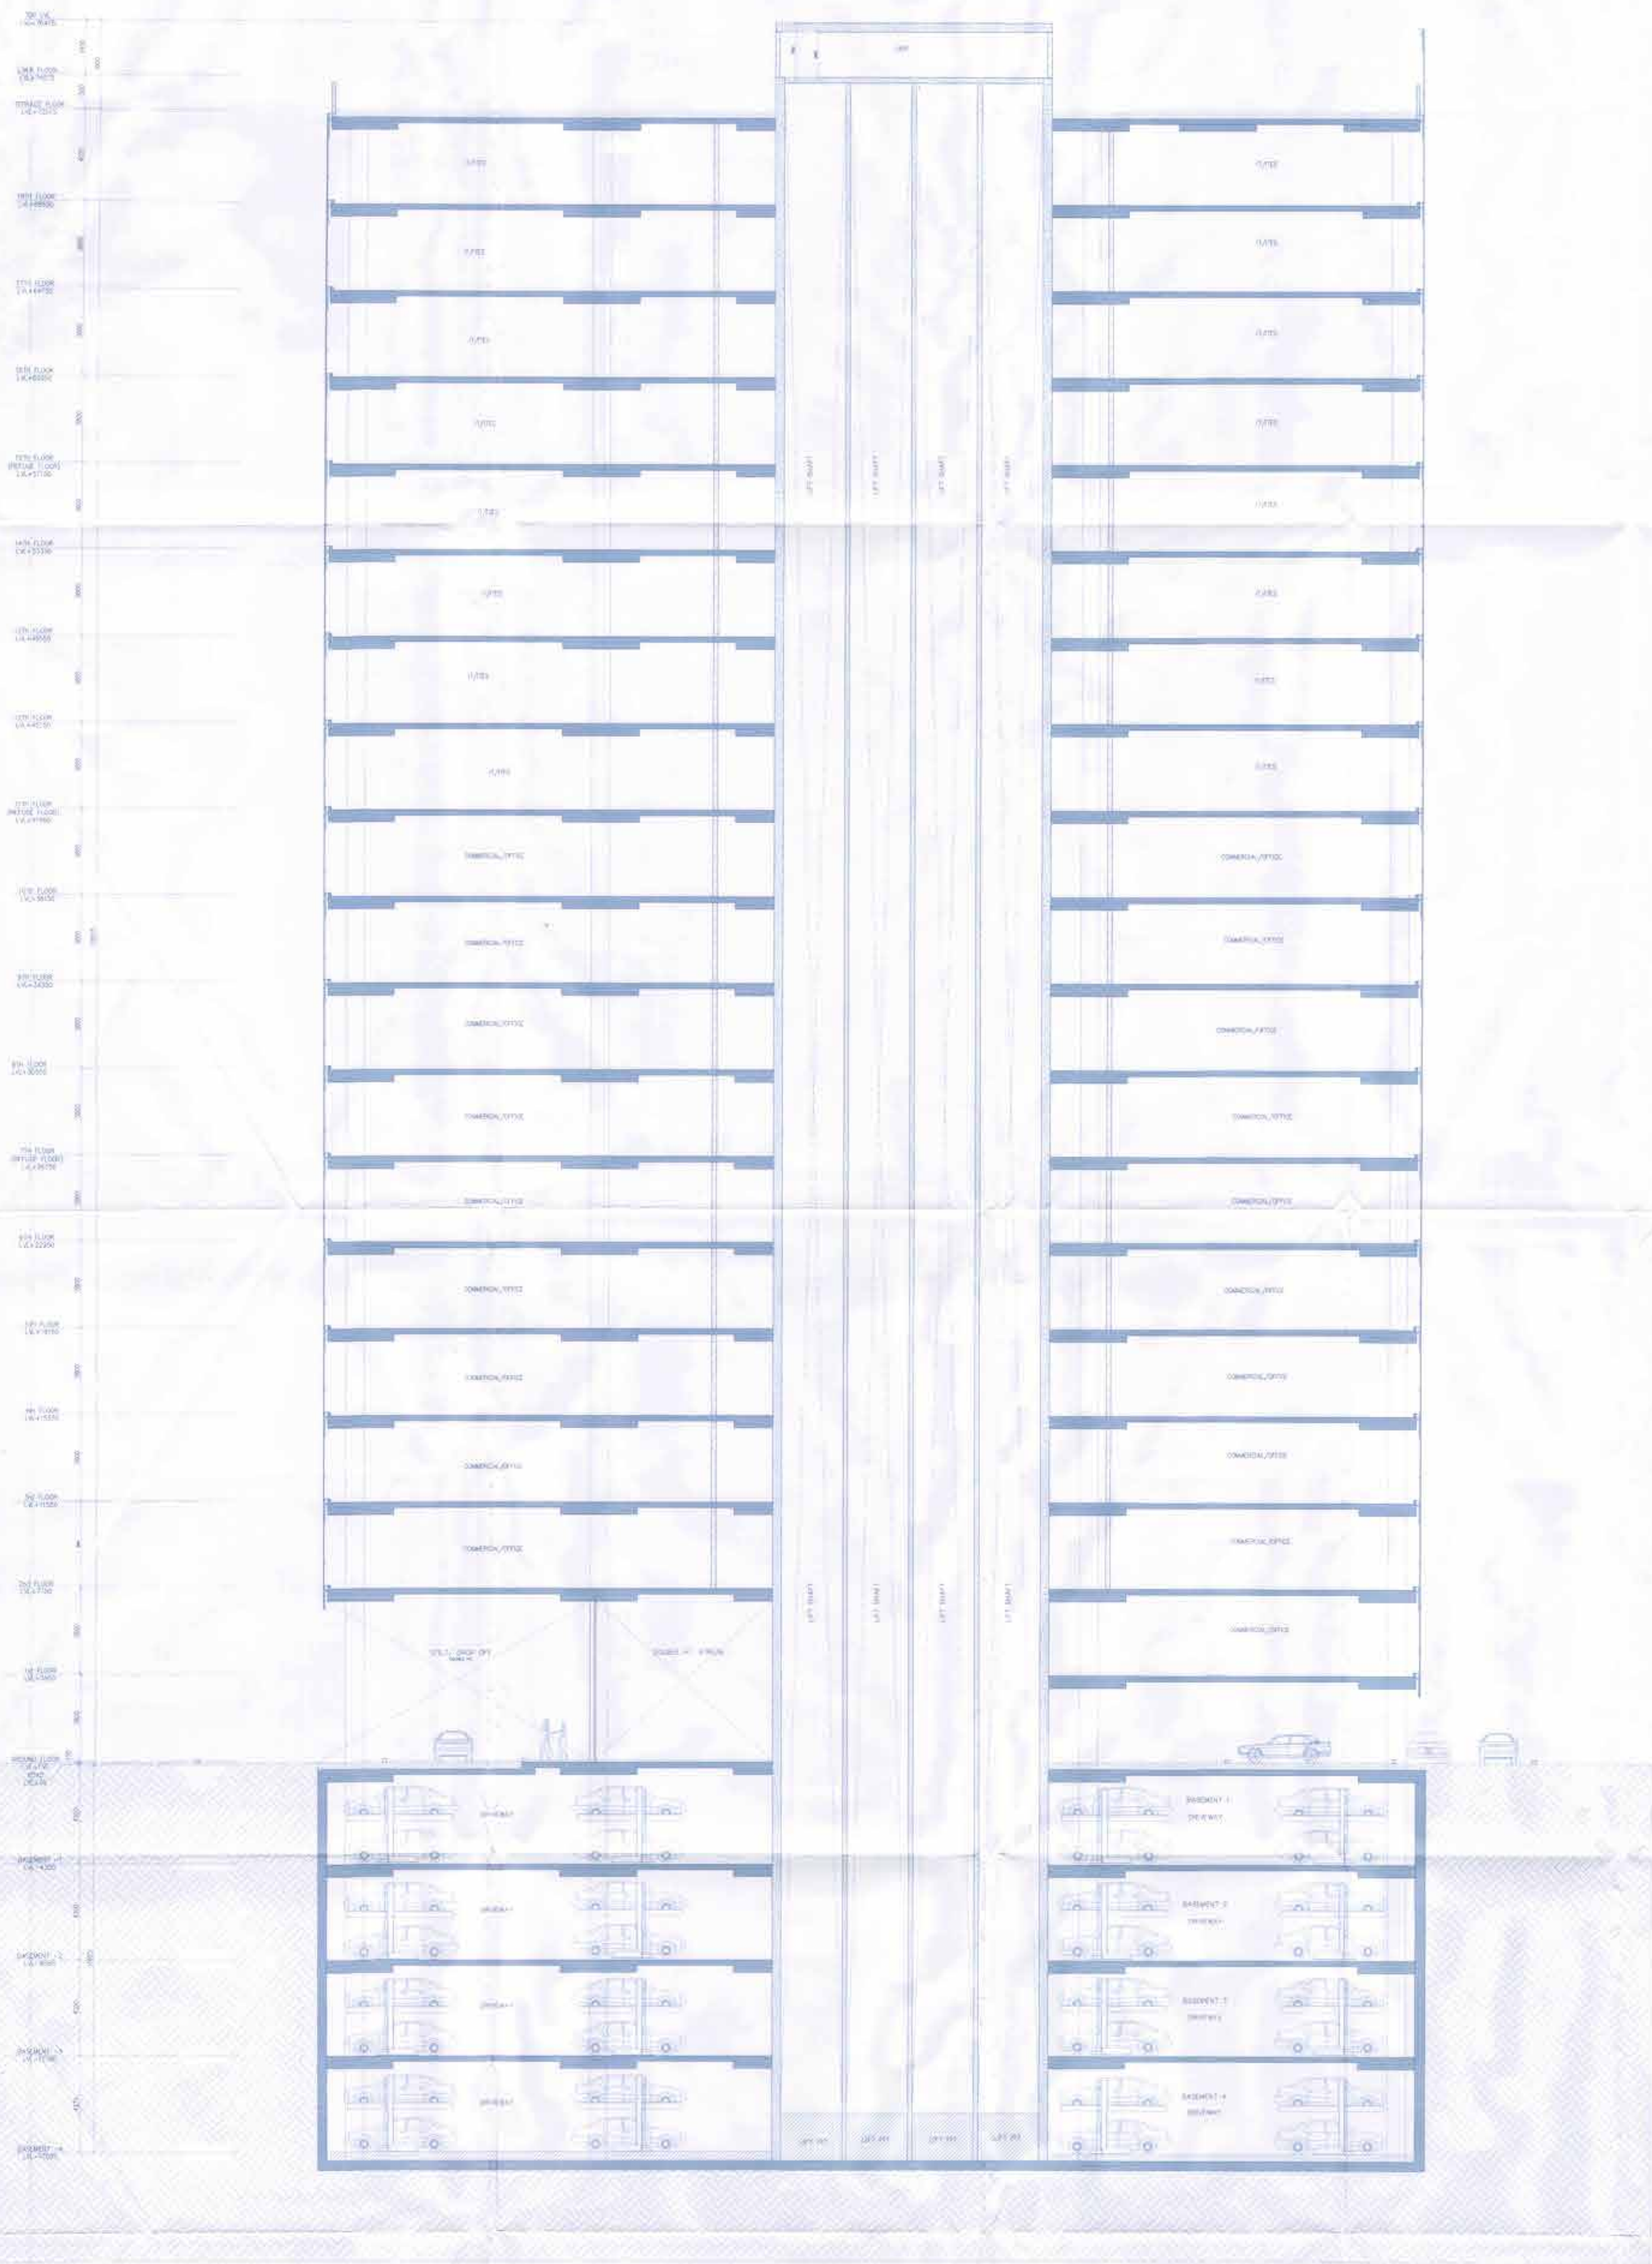

SECTION -AA  
(BLOCK-B)

TO BE READ WITH THIS OFFICE MEMO:  
 DATED: 10.12.2019

  
 ARCHITECT: [Signature]  
 CONTRACTOR: [Signature]  
 CIVIL: [Signature]  
 MECHANICAL: [Signature]  
 ELECTRICAL: [Signature]

Architect  
 Hafeez  
 Contractor

**RISMS ARCHITECTS**

RISMS ARCHITECTS PVT. LTD.  
 69, Noida Nwas, Bhawan, Kyn  
 New Delhi-110070  
 Tel: 011-26899616, 26258517  
 www.risms-arch.com

REVISED BUILDING PLANS OF BUILDING-B, D, E & F IN CYBER CITY UNDER TRANSIT ORIENTED DEVELOPMENT (TOD) POLICY FOR MIX LAND USES (RESIDENTIAL/ITES/30% COMMERCIAL) MEASURING 1.9655022 ACRES IN SECTOR-24, 25 & 25-A, GURGOGRAM, MANESAR URBAN COMPLEX BEING DEVELOPED BY DLF CYBER CITY DEVELOPERS LIMITED.

DFL Cyber City Developers Ltd  
 10th Floor DLF Gateway Tower  
 DLF Cyber City, Gurugram, Haryana  
 Pin-122002

DRAWING TITLE - SECTION-AA BLOCK-B

REVISION	JOB NO. -	DRG NO. -	DATE -
	SCALE - 1:100	PAGE -	28-01-2020
DESIGN BY -	CHECKED BY -	APPROVED BY -	
ARCHITECT'S SEAL & SIGNATURE		OWNER'S SEAL & SIGNATURE	
			