

TO BE READ WITH THE OFFICE
 VISIT NO. 141
 10/11/2022





CIVIL ENGINEER
 ARCHITECT
 ELECTRICAL ENGINEER
 MECHANICAL ENGINEER
 SANITARY ENGINEER
 STRUCTURAL ENGINEER
 WATER SUPPLY ENGINEER
 SEWERAGE ENGINEER
 LANDSCAPE ARCHITECT
 ENVIRONMENTAL ENGINEER
 FIRE ENGINEER
 SAFETY ENGINEER
 COST ESTIMATOR
 PROJECT MANAGER
 CLIENT REPRESENTATIVE
 CONSULTANT
 CONTRACTOR
 APPROVED BY
 PROJECT MANAGER

KEY PLAN



Architect
Hafeez
 Contractor

RISIMETS
 ARCHITECTS

RSMS ARCHITECTS PVT. LTD.
 59, Nara Nivas, Bhawan Kunj
 New Delhi-110070.
 Tel: 011-26889616, 26889617
 www.rsms-arch.com


Project:
 REISED BUILDING PLANS OF BUILDING-B,
 C, D, E, & F IN CYBER CITY UNDER TRANSIT
 ORIENTED DEVELOPMENT (TOD) POLICY FOR
 MIX LAND USED COLONY (70% IT/ITES) + 30%
 COMMERCIAL MEASURING 108.55222 ACRES
 IN SECTOR 24, 23 & 25-A, GURIGRAM
 MANESAR URBAN COMPLEX BEING
 DEVELOPED BY
 DLF CYBER CITY DEVELOPERS LIMITED

OWNER:
 DLF Cyber City Developers Ltd.
 10th Floor DLF Gateway Tower,
 DLF Cyber City, Gurugram/Haryana
 Pin: 122002

DRAWING TITLE:-
 BASEMENT-01
 BLOCK-E

REVISION	JOB NO.	DATE	SCALE	DATE	CHECKED BY	APPROVED BY
		25-04-2022	1:100			

ARCHITECT'S SEAL & SIGNATURE
 OWNER'S SEAL & SIGNATURE

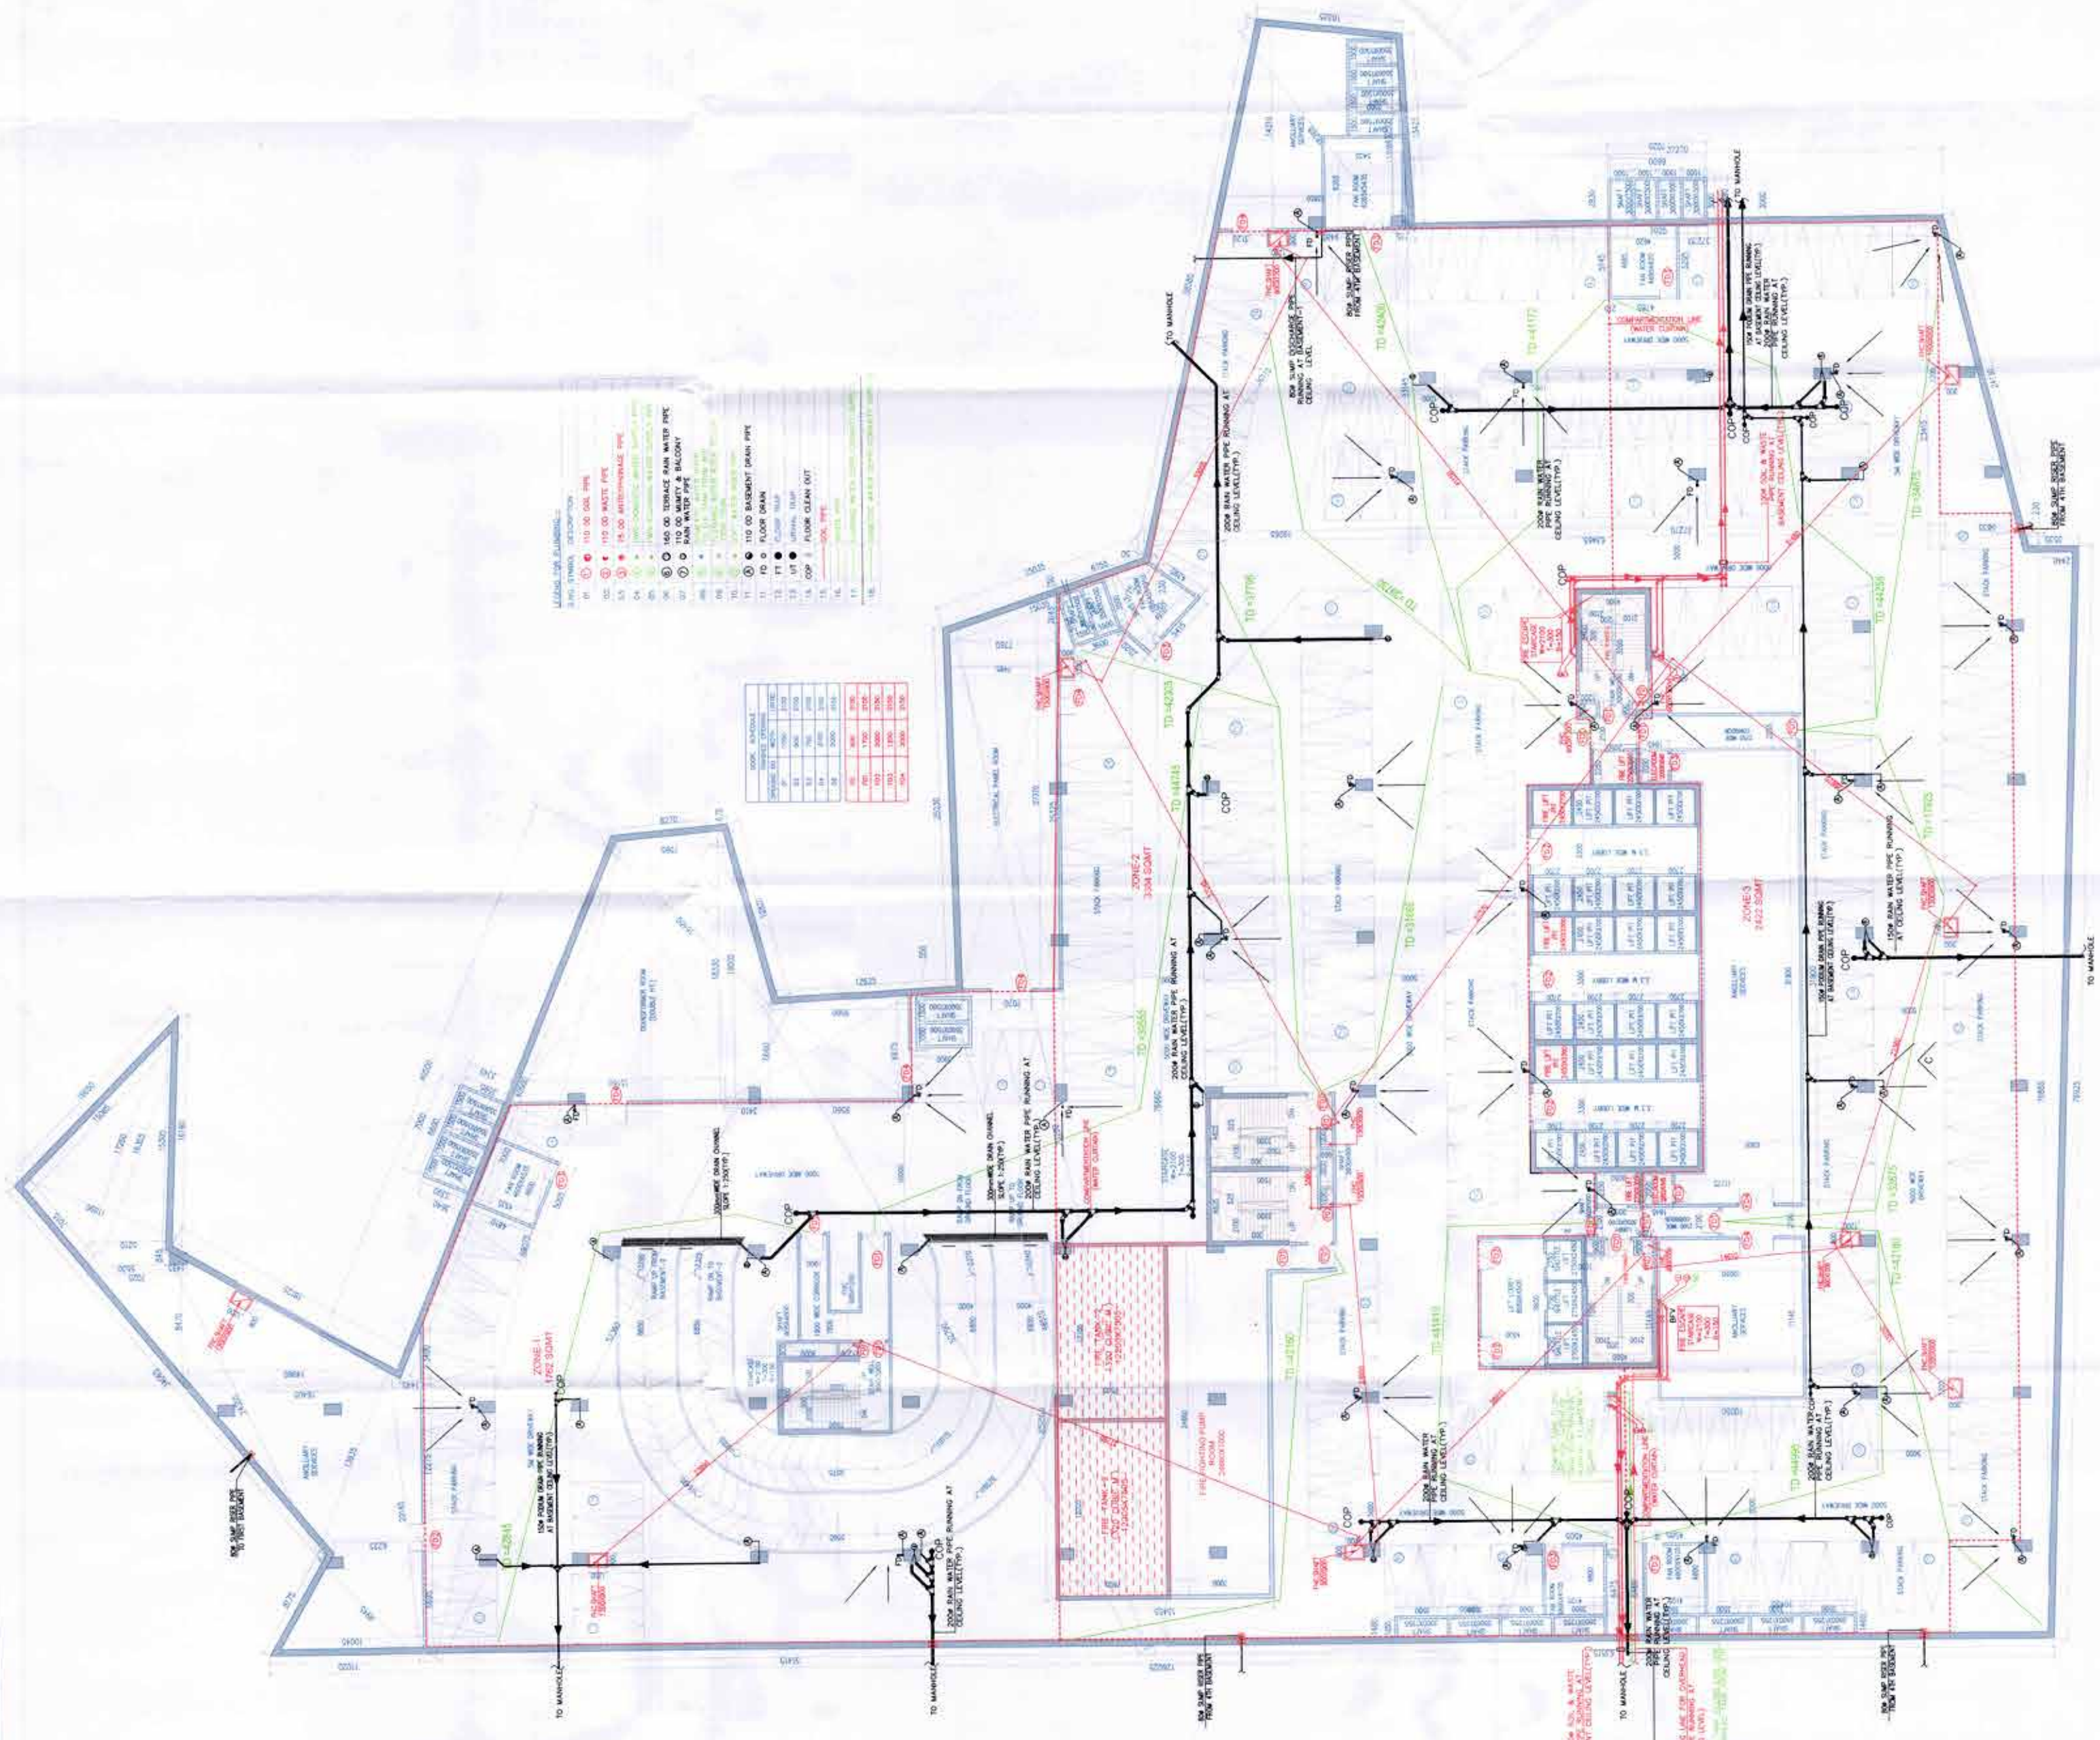

BASEMENT-1
 NO. OF CAR PARKING = 190X2=380
 LVL-425
 (BLOCK-E)