

THE BUILDING PLAN
 APPROVED FOR CONSTRUCTION

APPROVED BY: *[Signature]*
 PROJECT MANAGER: *[Signature]*
 ARCHITECT: *[Signature]*
 CONTRACTOR: *[Signature]*

TO BE READ WITH THIS OFFICE
 DATED: 25-04-2024

Checked and Approved for Execution
 25/04/2024
 25/04/2024




RISIMIS ARCHITECTS
 RISMIS ARCHITECTS, PVT. LTD.
 69, Nava Nivas, Brahmam Kurj (Behind D2), Vasanthi Kurj, New Delhi-110070
 Tel: 011-26698616, 26698617
 www.rismis-arch.com

PROJECT: REVISED BUILDING PLANS OF BUILDING-B, C, D, E, & F IN CYBER CITY UNDER TRANSIT ORIENTED DEVELOPMENT (TOD) POLICY FOR MIX LAND USED COLONY (70% IT/ITES & 30% COMMERCIAL) MEASURING 108.55922 ACRES IN SECTOR 2A, 25 & 25-A, GURUGRAM DEVELOPED BY MANESAR URBAN COMPLEX BEING DEVELOPED BY DLF CYBER CITY DEVELOPERS LIMITED


OWNER: DLF Cyber City Developers Ltd, 10th Floor DLF Gateway Tower, DLF Cyber City (Gurgaon) Hariana Pin: 122002

DATE: 25-04-2024

DRAWING TITLE: BASEMENT-2 BLOCK-E

REVISION	JOB NO.	DRG NO.	DATE	APPROVED BY
		BS-2E	25-04-2024	

ARCHITECT'S SEAL & SIGNATURE: *[Signature]*

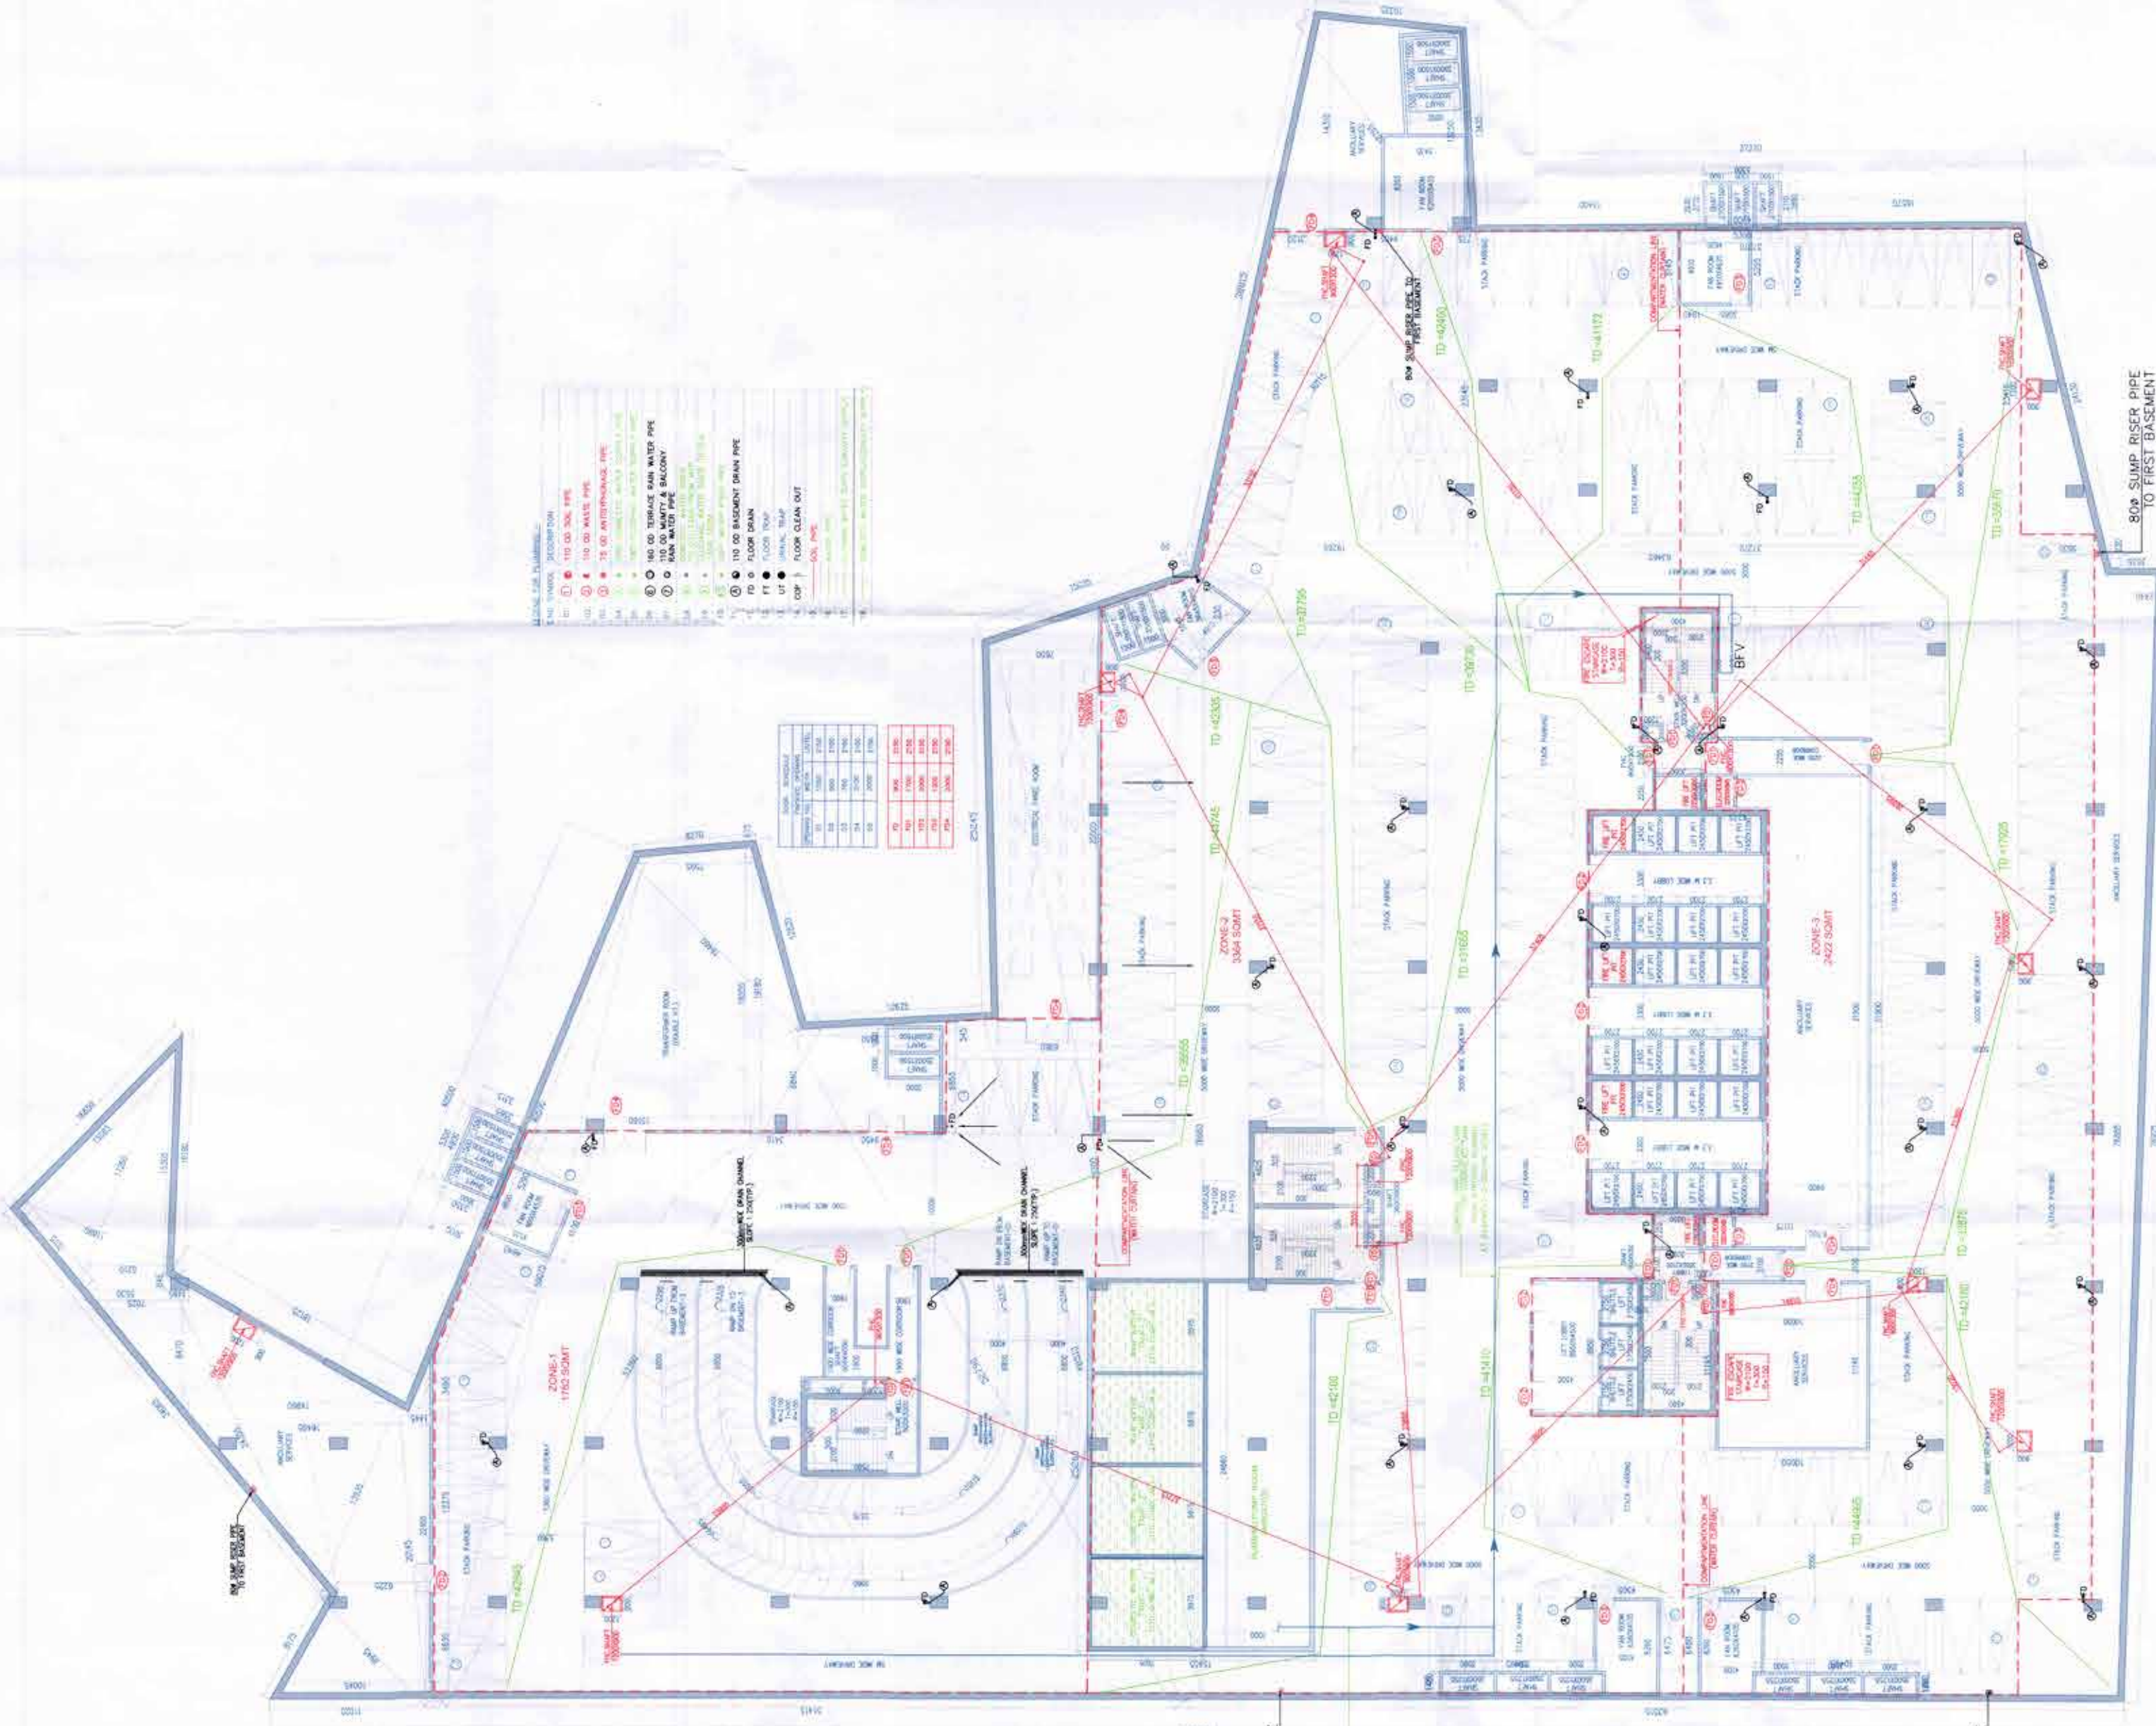

LEGEND



BASEMENT-2
 NO. OF CAR PARKING = 190X2-380
 LVL-8625
 (BLOCK-E)